



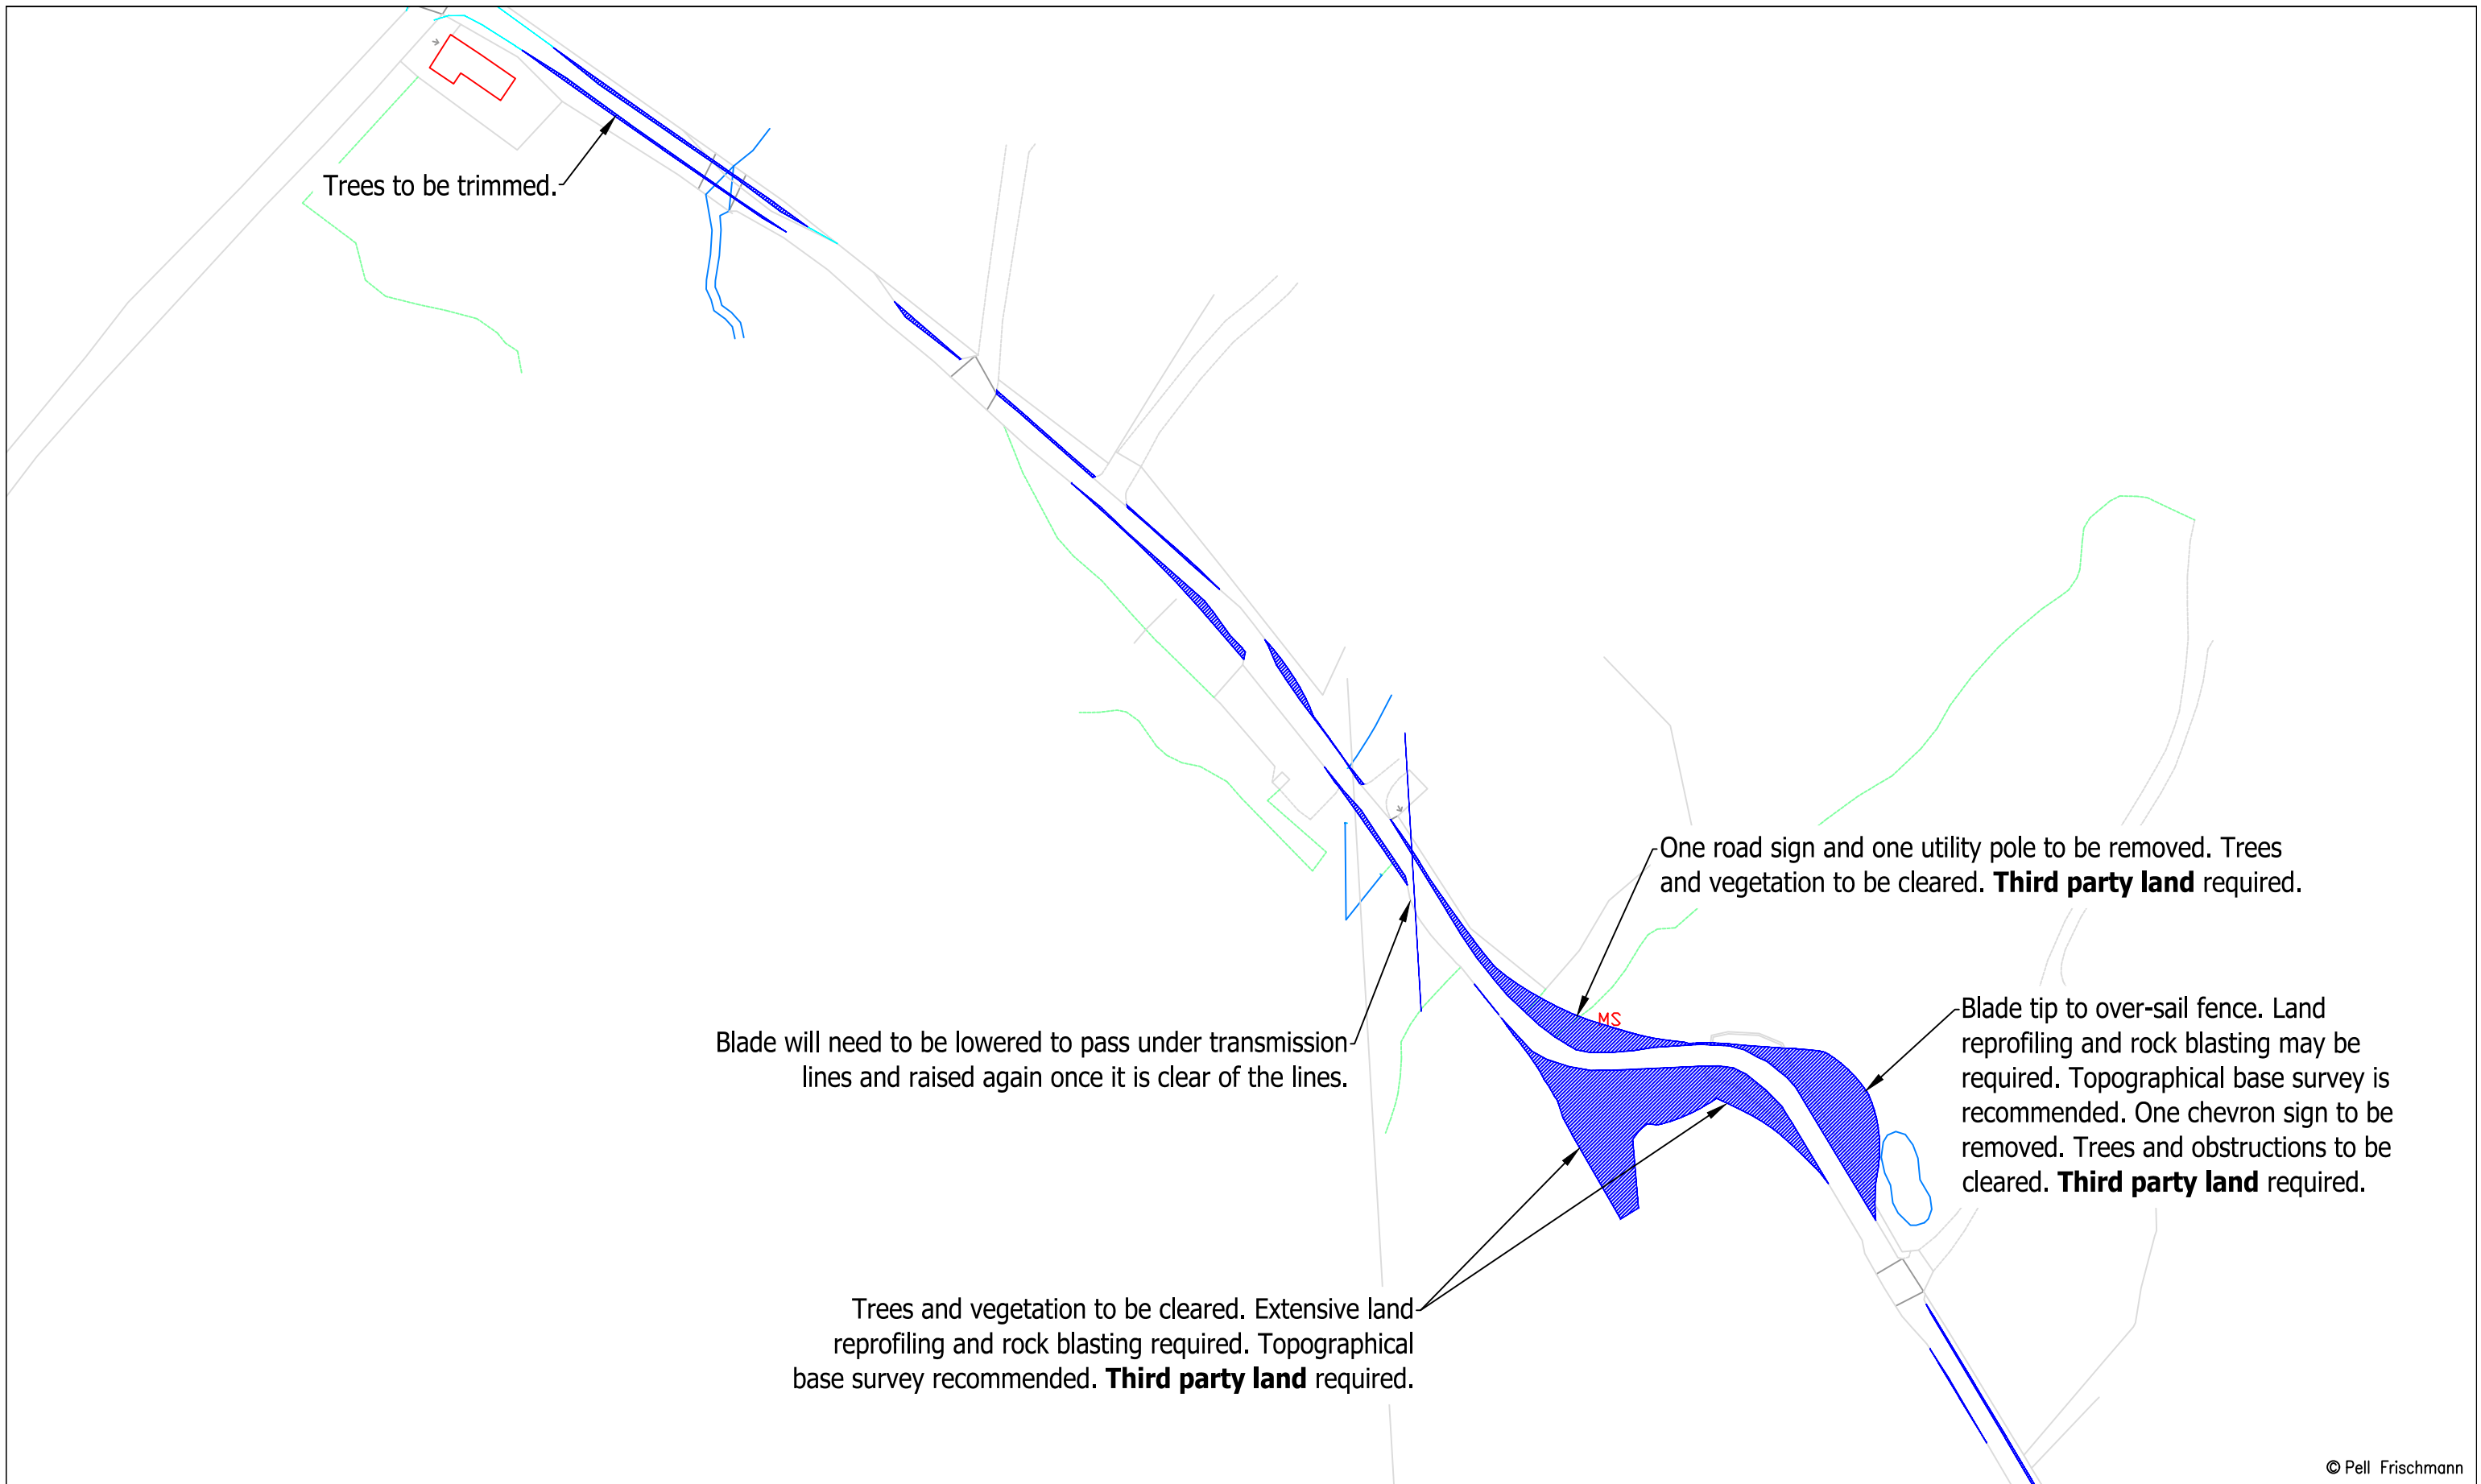


© Pell Frischmann

Pell Frischmann 93 GEORGE STREET, EDINBURGH, EH2 3ES Tel: +44 (0)131 240 1270 Email: pfedinburgh@pellfrischmann.com www.pellfrischmann.com	Project	Eredine Wind Farm			Name	Date	Scale		
				Drawn	GLJ	14/09/2022	1:1500 @ A3		
				Designed	GLJ	14/09/2022	File No. 220816 Eredine Tracking GLJ.dwg		
				Checked	GB	14/09/2022	Drawing Status		
Client	RWE Renewables UK Limited	Drawing Title	Siemens Gamesa SGRE155 Blade & Tower		Point of Interest		44	Draft	
					Drawing No.	SK17B	Notes: 1. All mitigation is subject to confirmation through a test run. 2. This is not a construction drawing and is intended for illustration purposes only.	Revision 1	
Key									
	Wheel SPA	Body SPA	Load SPA	Indicative	Over-run	Over-sail			
		SPA Location	B8024 Stonefield						

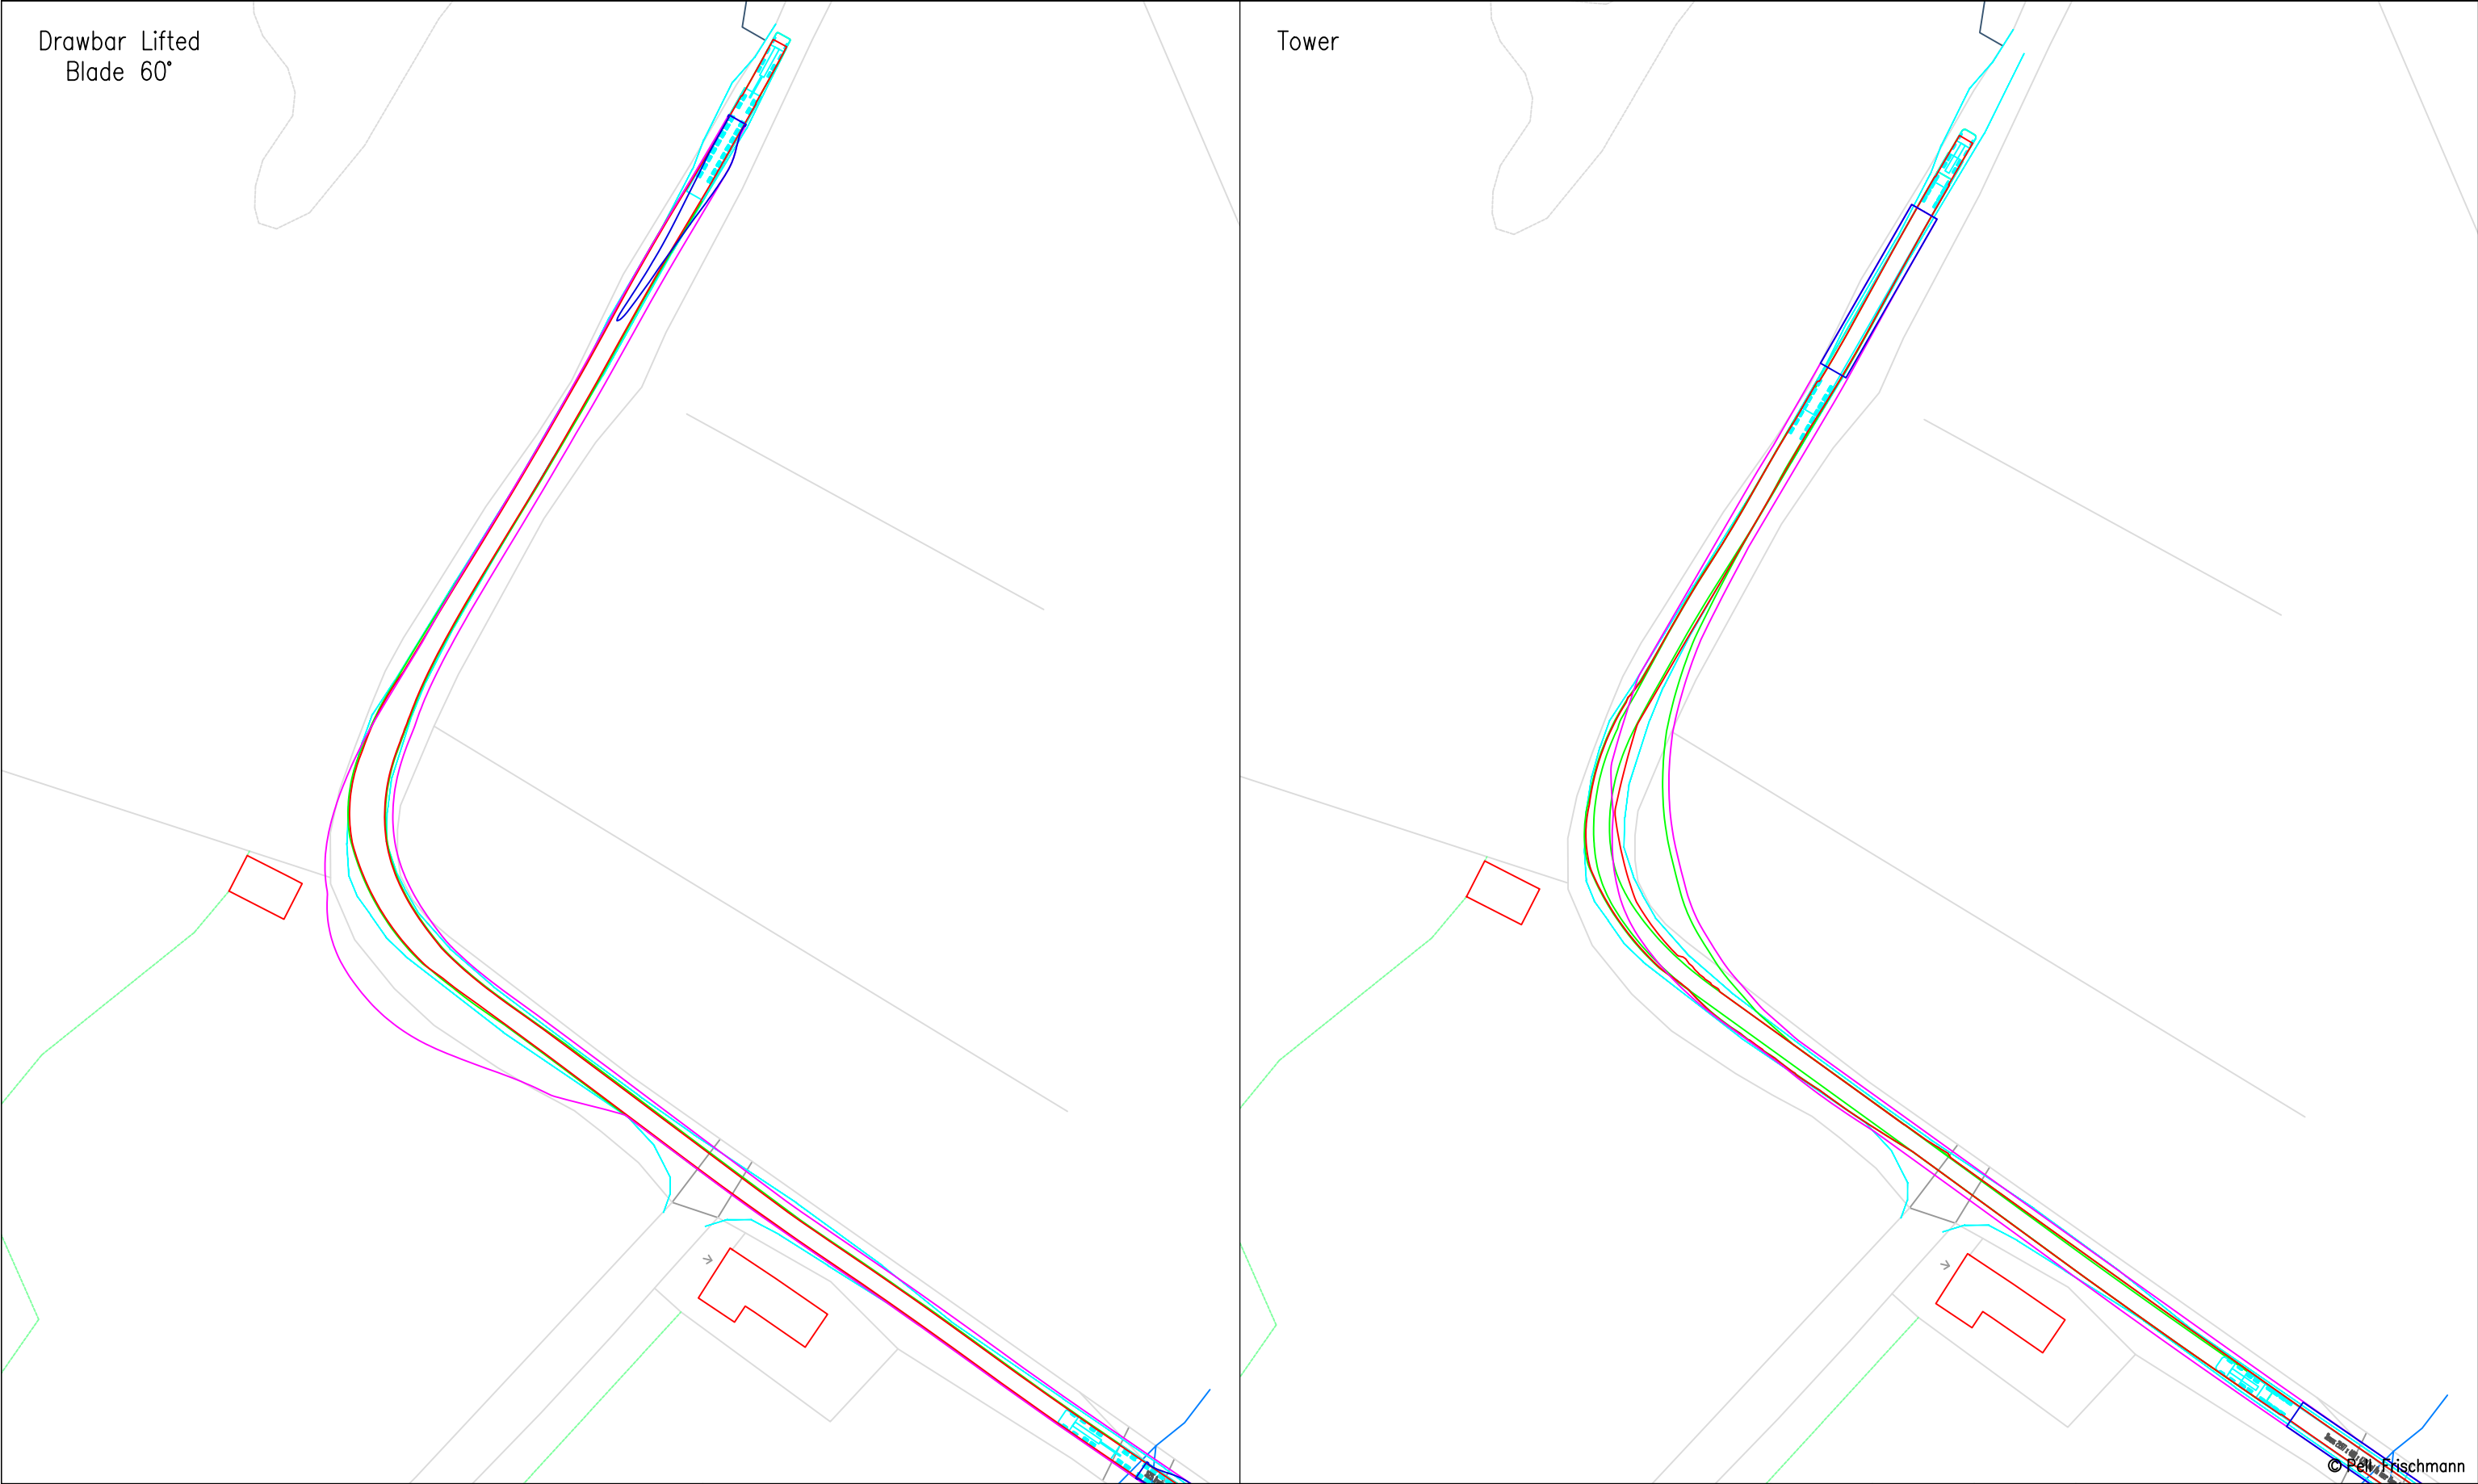


Pell Frischmann 93 GEORGE STREET, EDINBURGH, EH2 3ES Tel: +44 (0)131 240 1270 Email: pfedinburgh@pellfrischmann.com www.pellfrischmann.com	Project Eredine Wind Farm			Name	Date	Scale 1:1000 @ A3		
			Drawn	GLJ	14/09/2022	File No. 220816 Eredine Tracking GLJ.dwg		
			Designed	GLJ	14/09/2022			
			Checked	GB	14/09/2022	Drawing Status Draft		
Client RWE Renewables UK Limited	Drawing Title Siemens Gamesa SGRE155 Blade & Tower		Point of Interest		45			
	SPA Location B8024 Tarbert Golf Club		Drawing No. SK18		Notes: 1. All mitigation is subject to confirmation through a test run. 2. This is not a construction drawing and is intended for illustration purposes only.		Revision 1	
Key Wheel SPA Body SPA Load SPA Indicative Over-run Over-sail								

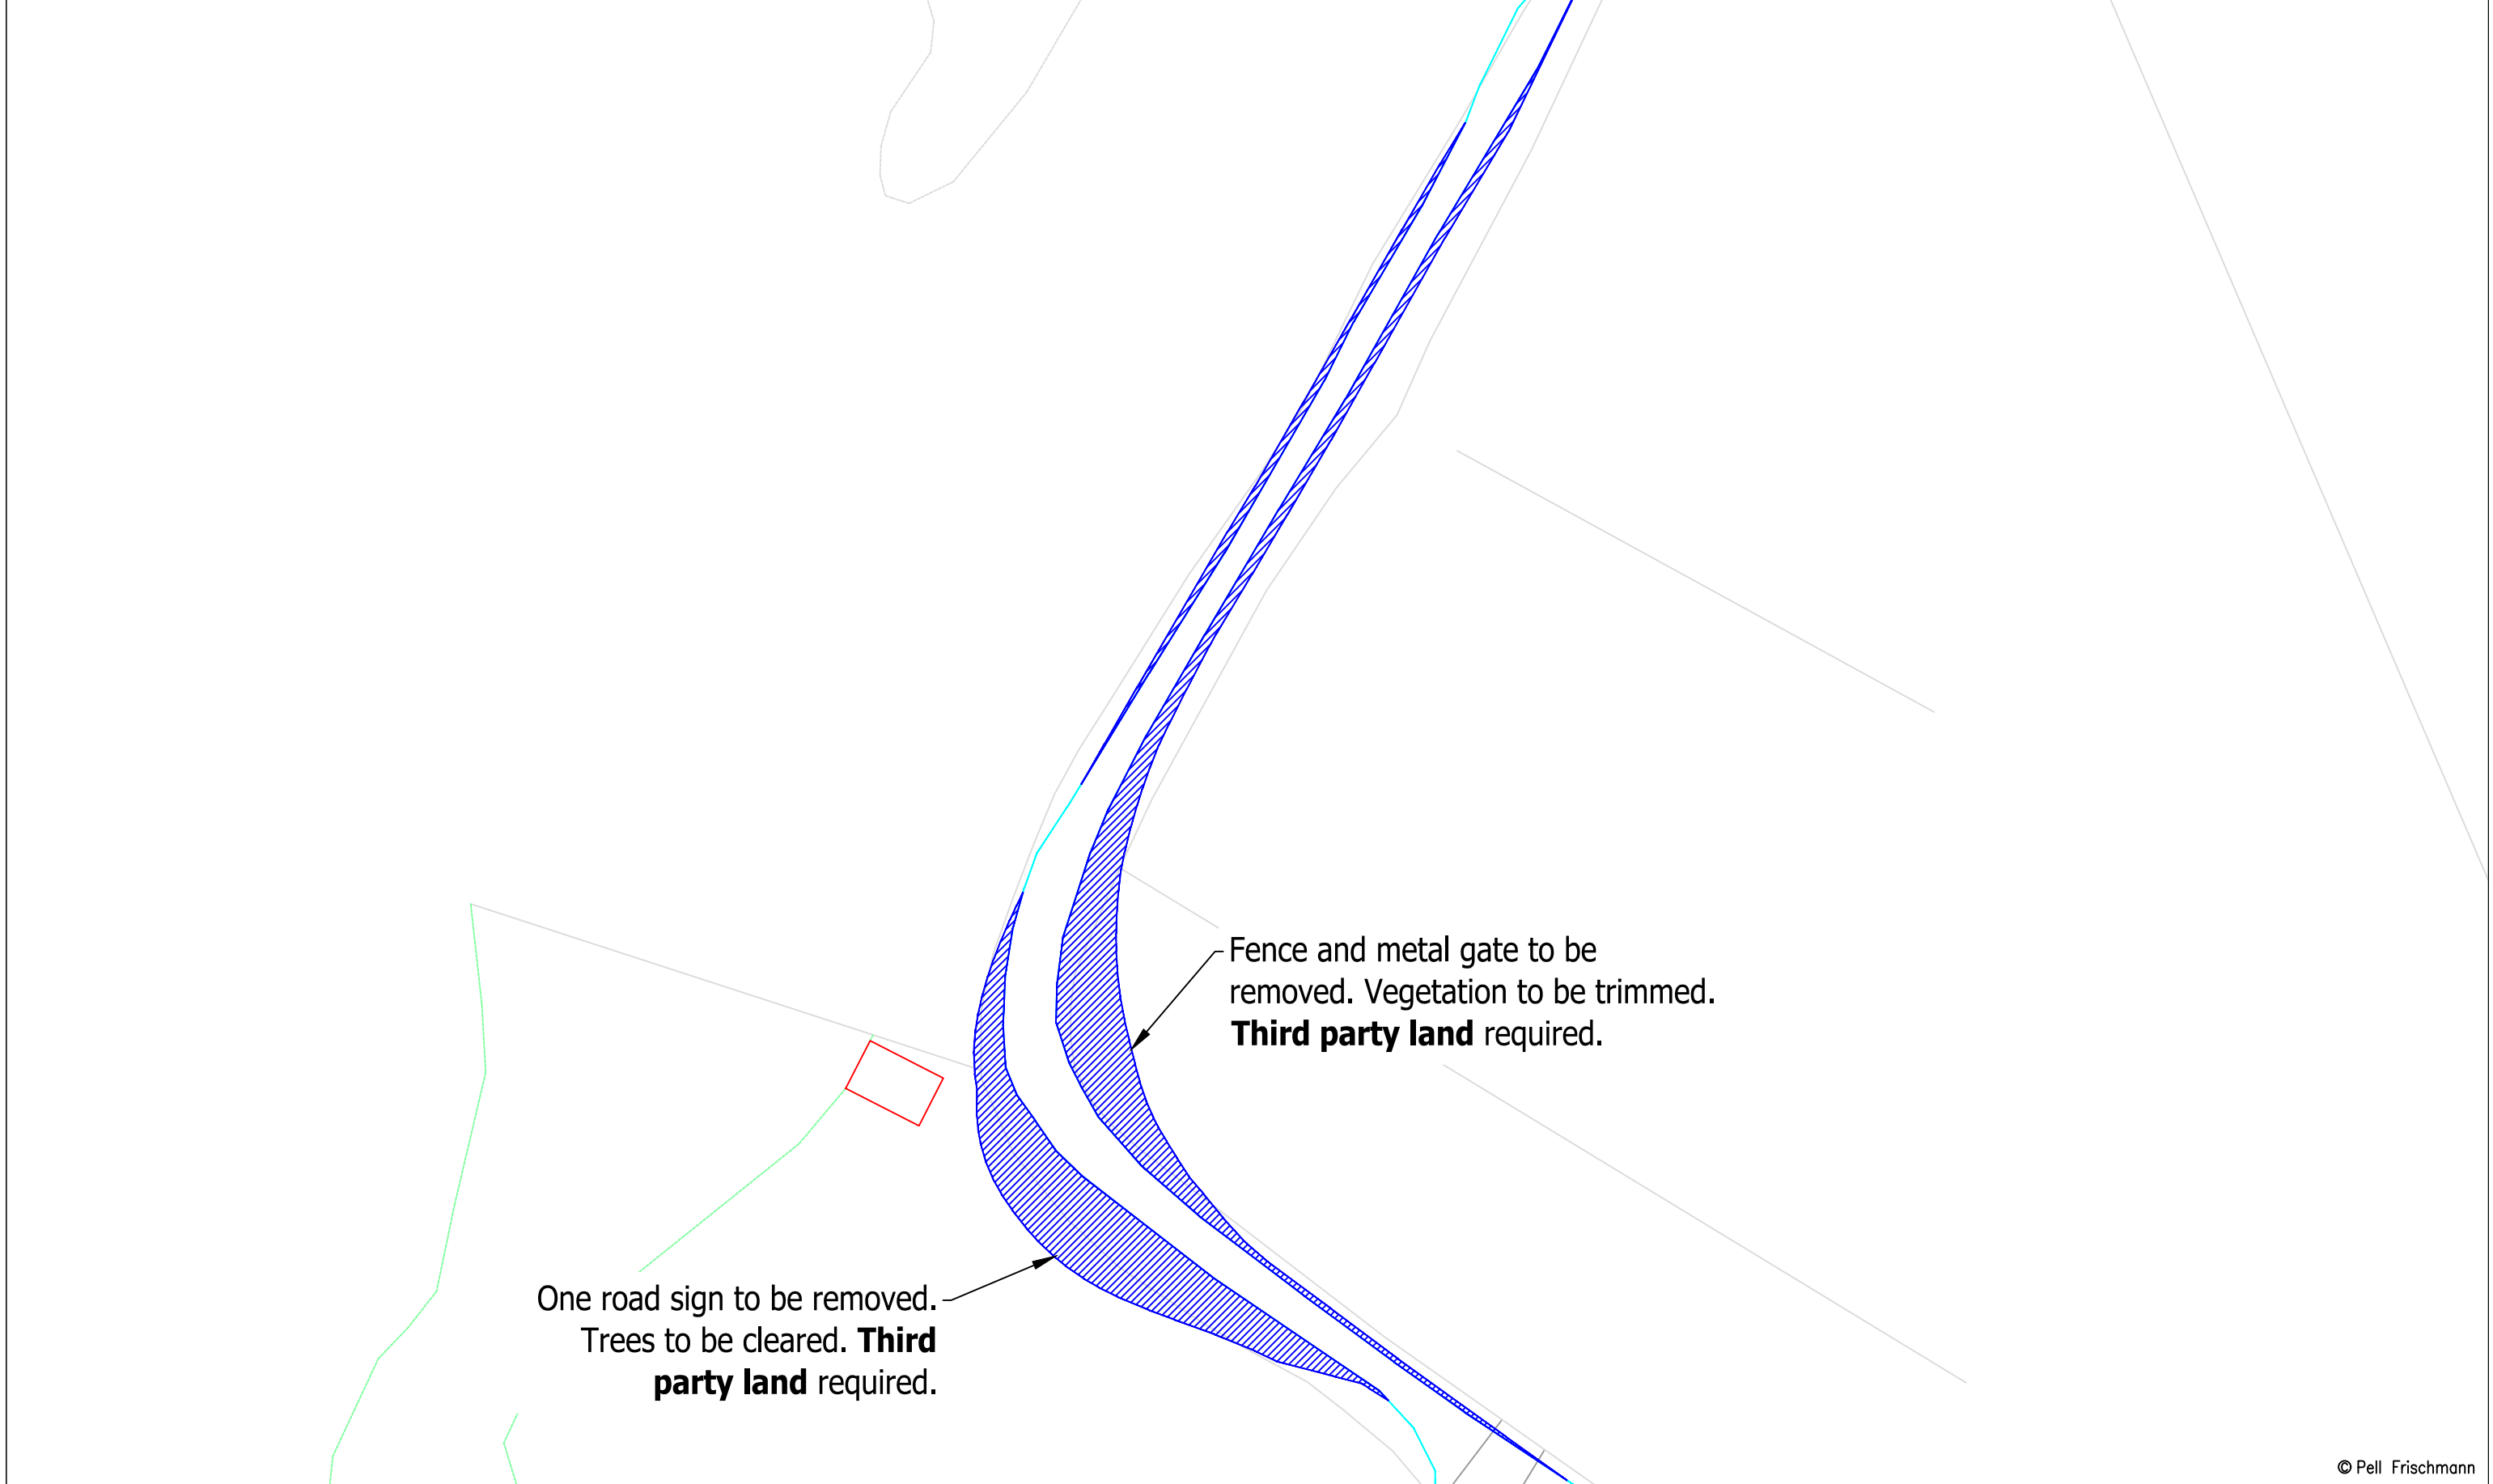


© Pell Frischmann

Pell Frischmann 93 GEORGE STREET, EDINBURGH, EH2 3ES Tel: +44 (0)131 240 1270 Email: pfredinburgh@pellfrischmann.com www.pellfrischmann.com	Project		Name		Date	Scale			
	Eredine Wind Farm		Drawn	GLJ	14/09/2022	1:750 @ A3			
			Designed	GLJ	14/09/2022	File No. 220816 Eredine Tracking GLJ.dwg			
			Checked	GB	14/09/2022	Drawing Status			
Client	RWE Renewables UK Limited		Drawing Title		Point of Interest		45	Draft	
Key Wheel SPA Body SPA Load SPA Indicative Over-run Over-sail		SPA Location		Drawing No.		Notes:		Revision	
		B8024 Tarbert Golf Club		SK18A		1. All mitigation is subject to confirmation through a test run. 2. This is not a construction drawing and is intended for illustration purposes only.		1	

Drawbar Lifted
Blade 60°

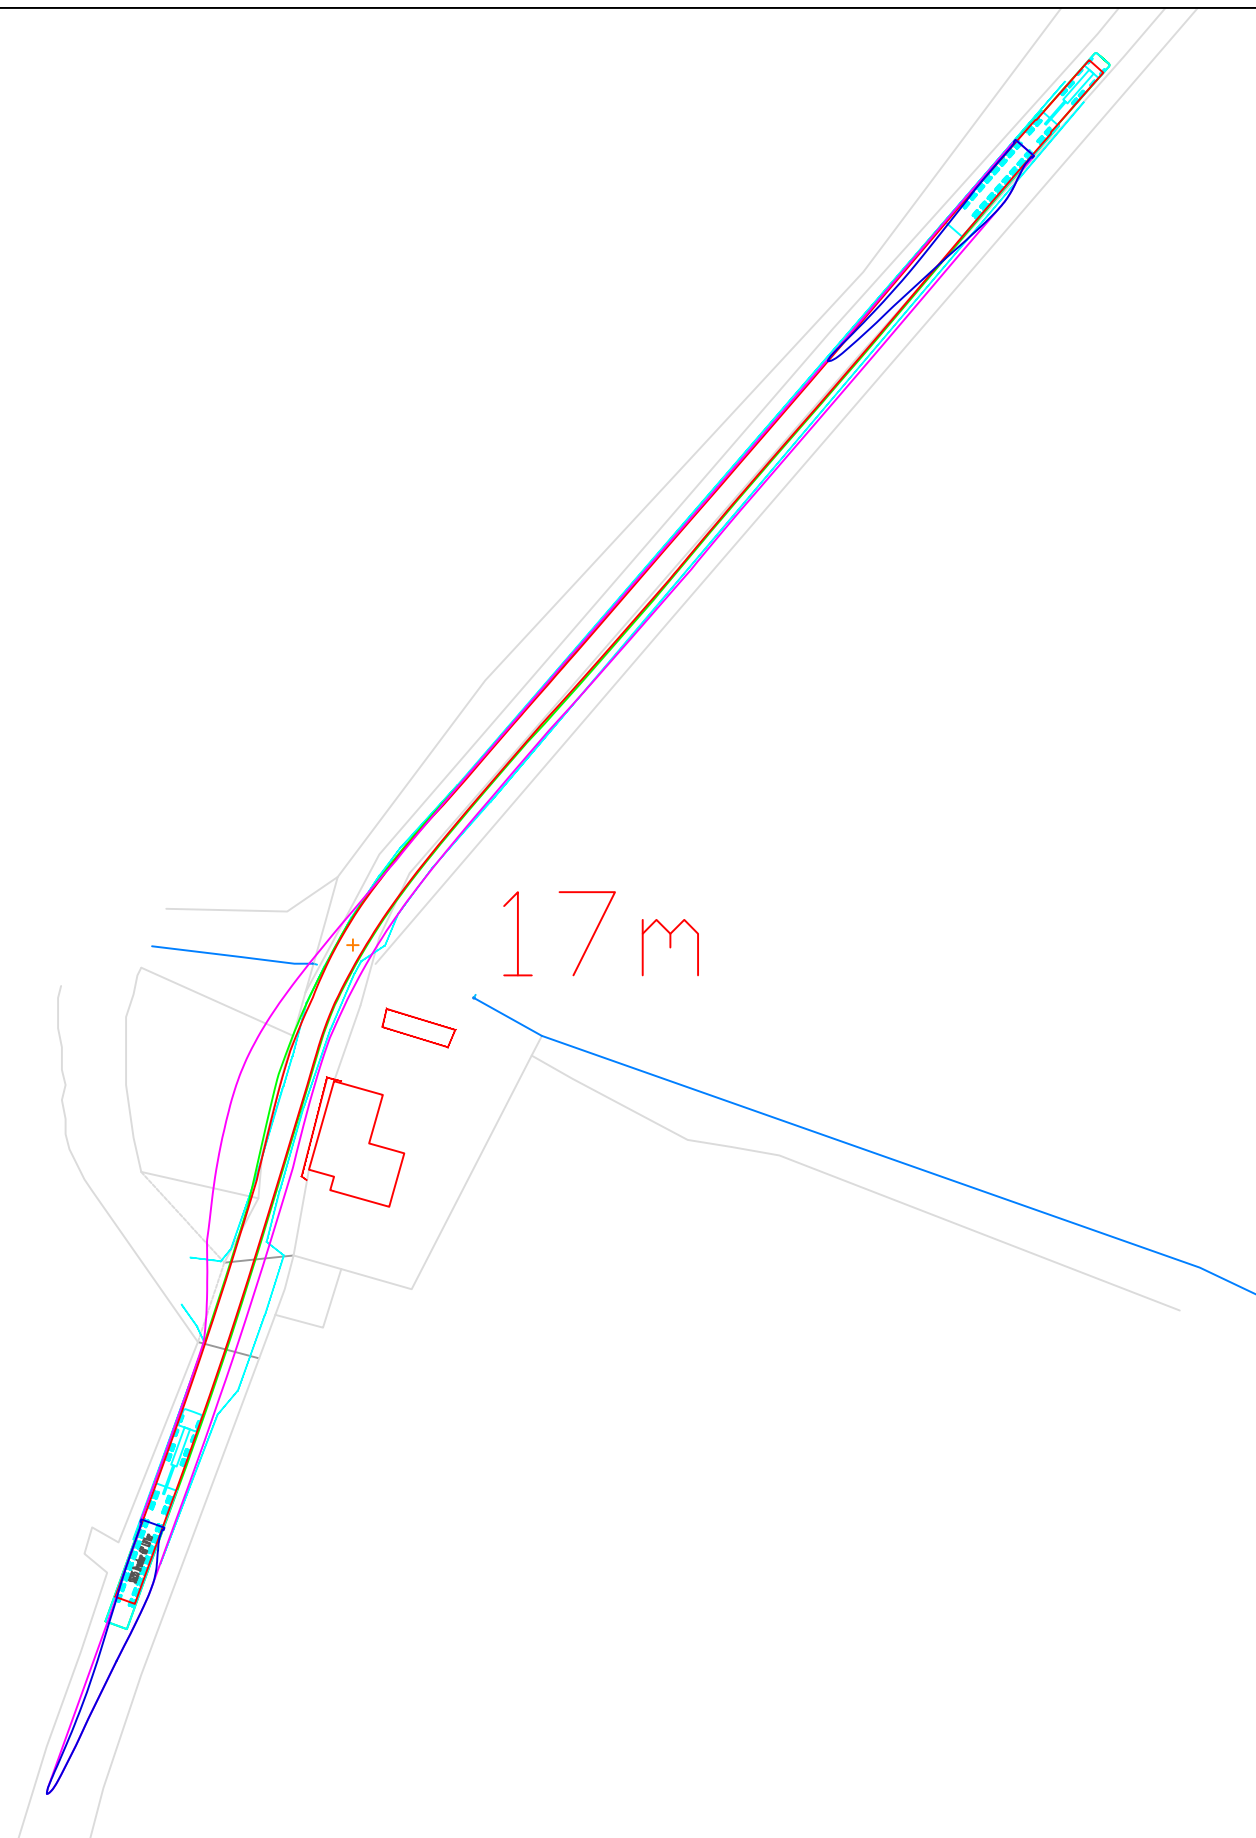


Tower

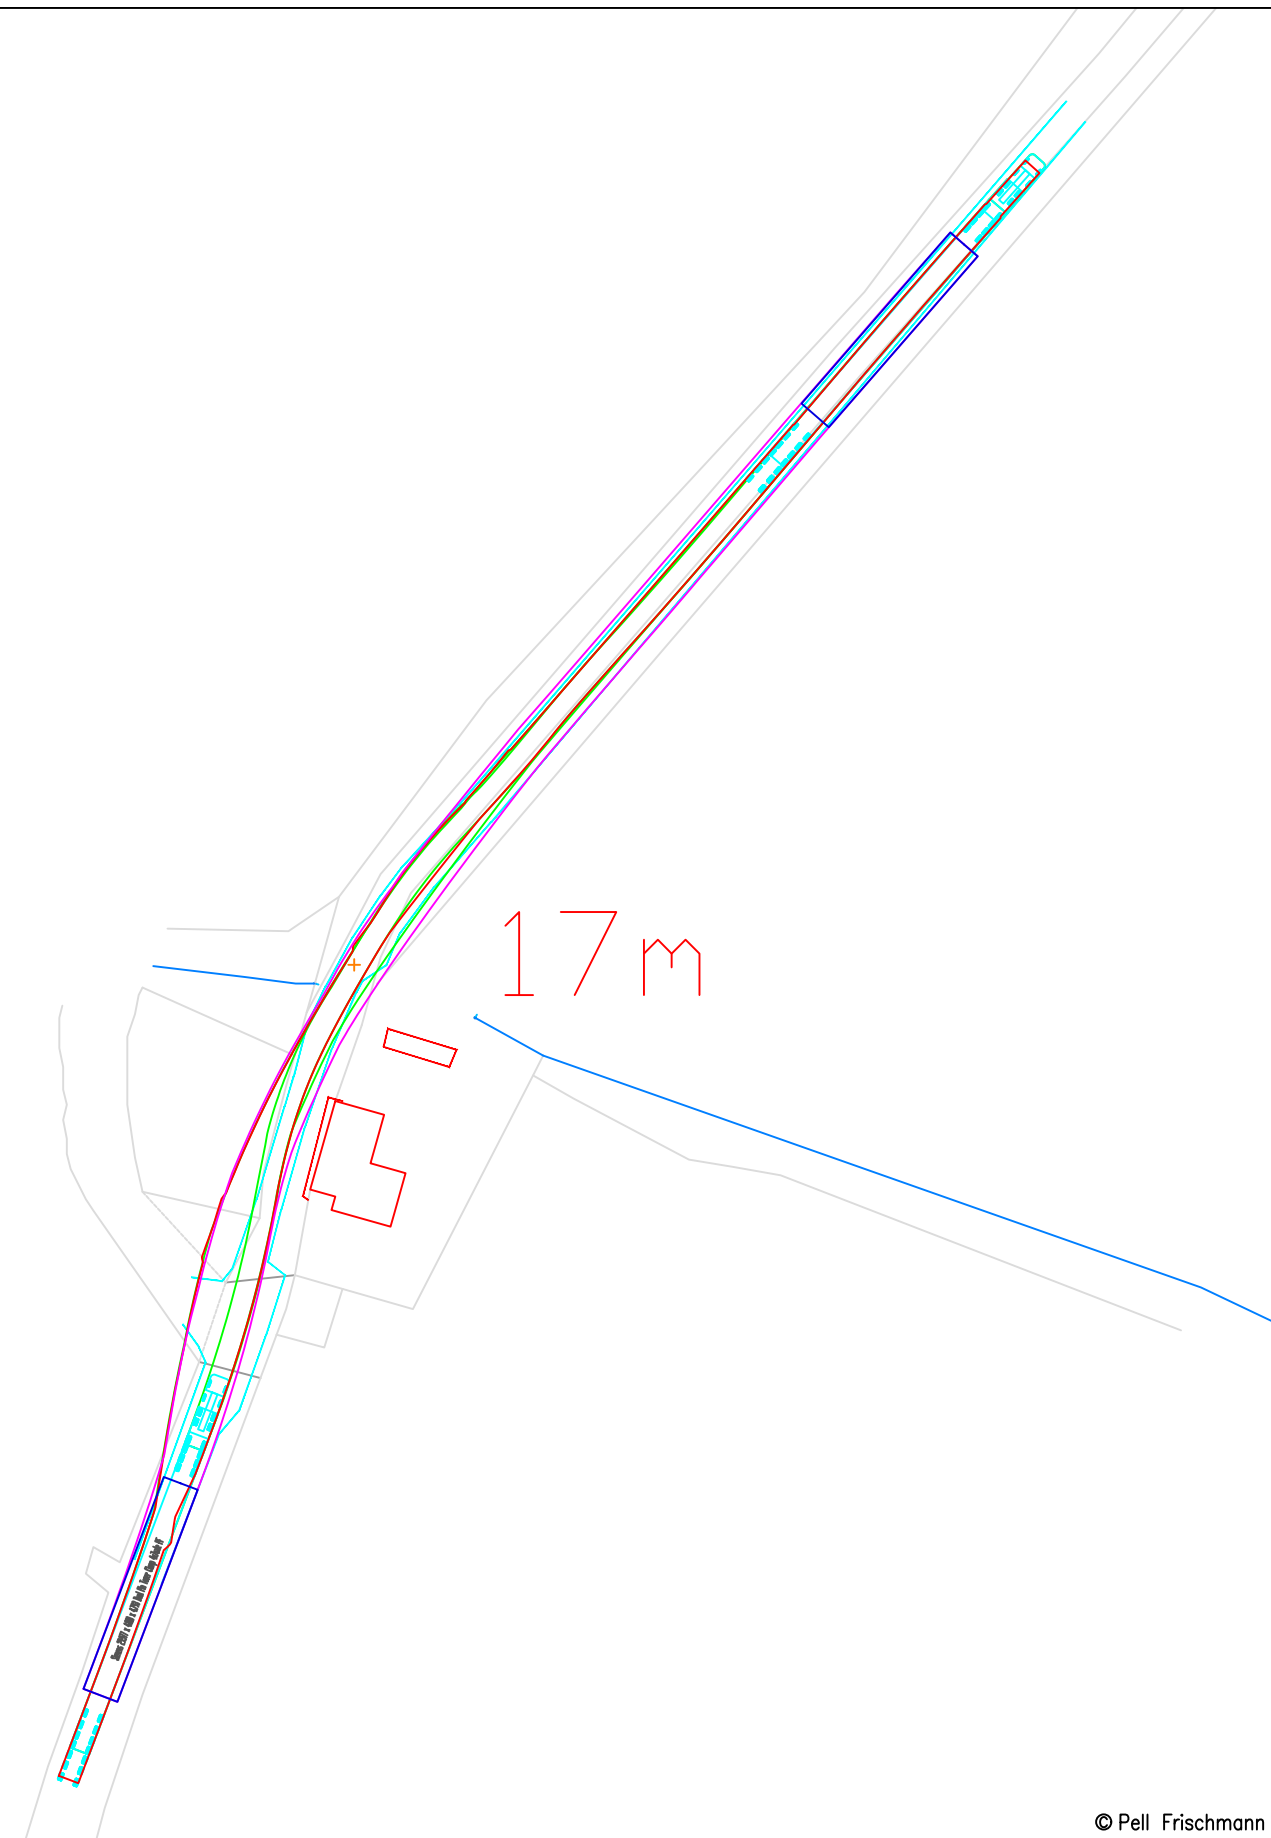

© Pell Frischmann

Pell Frischmann 93 GEORGE STREET, EDINBURGH. EH2 3ES Tel: +44 (0)131 240 1270 Email: pfedinburgh@pellfrischmann.com www.pellfrischmann.com	Project Eredine Wind Farm			Name	Date	Scale 1:1000 @ A3		
			Drawn	GLJ	14/09/2022	File No. 220816 Eredine Tracking GLJ.dwg		
			Designed	GLJ	14/09/2022			
			Checked	GB	14/09/2022	Drawing Status Draft		
Client RWE Renewables UK Limited	Drawing Title Siemens Gamesa SGRE155 Blade & Tower		Point of Interest		46			
			Drawing No. SK19	Notes: 1. All mitigation is subject to confirmation through a test run. 2. This is not a construction drawing and is intended for illustration purposes only.		Revision 1		
Key Wheel SPA Body SPA Load SPA Indicative Over-run Over-sail	SPA Location B8024 Glenralloch							

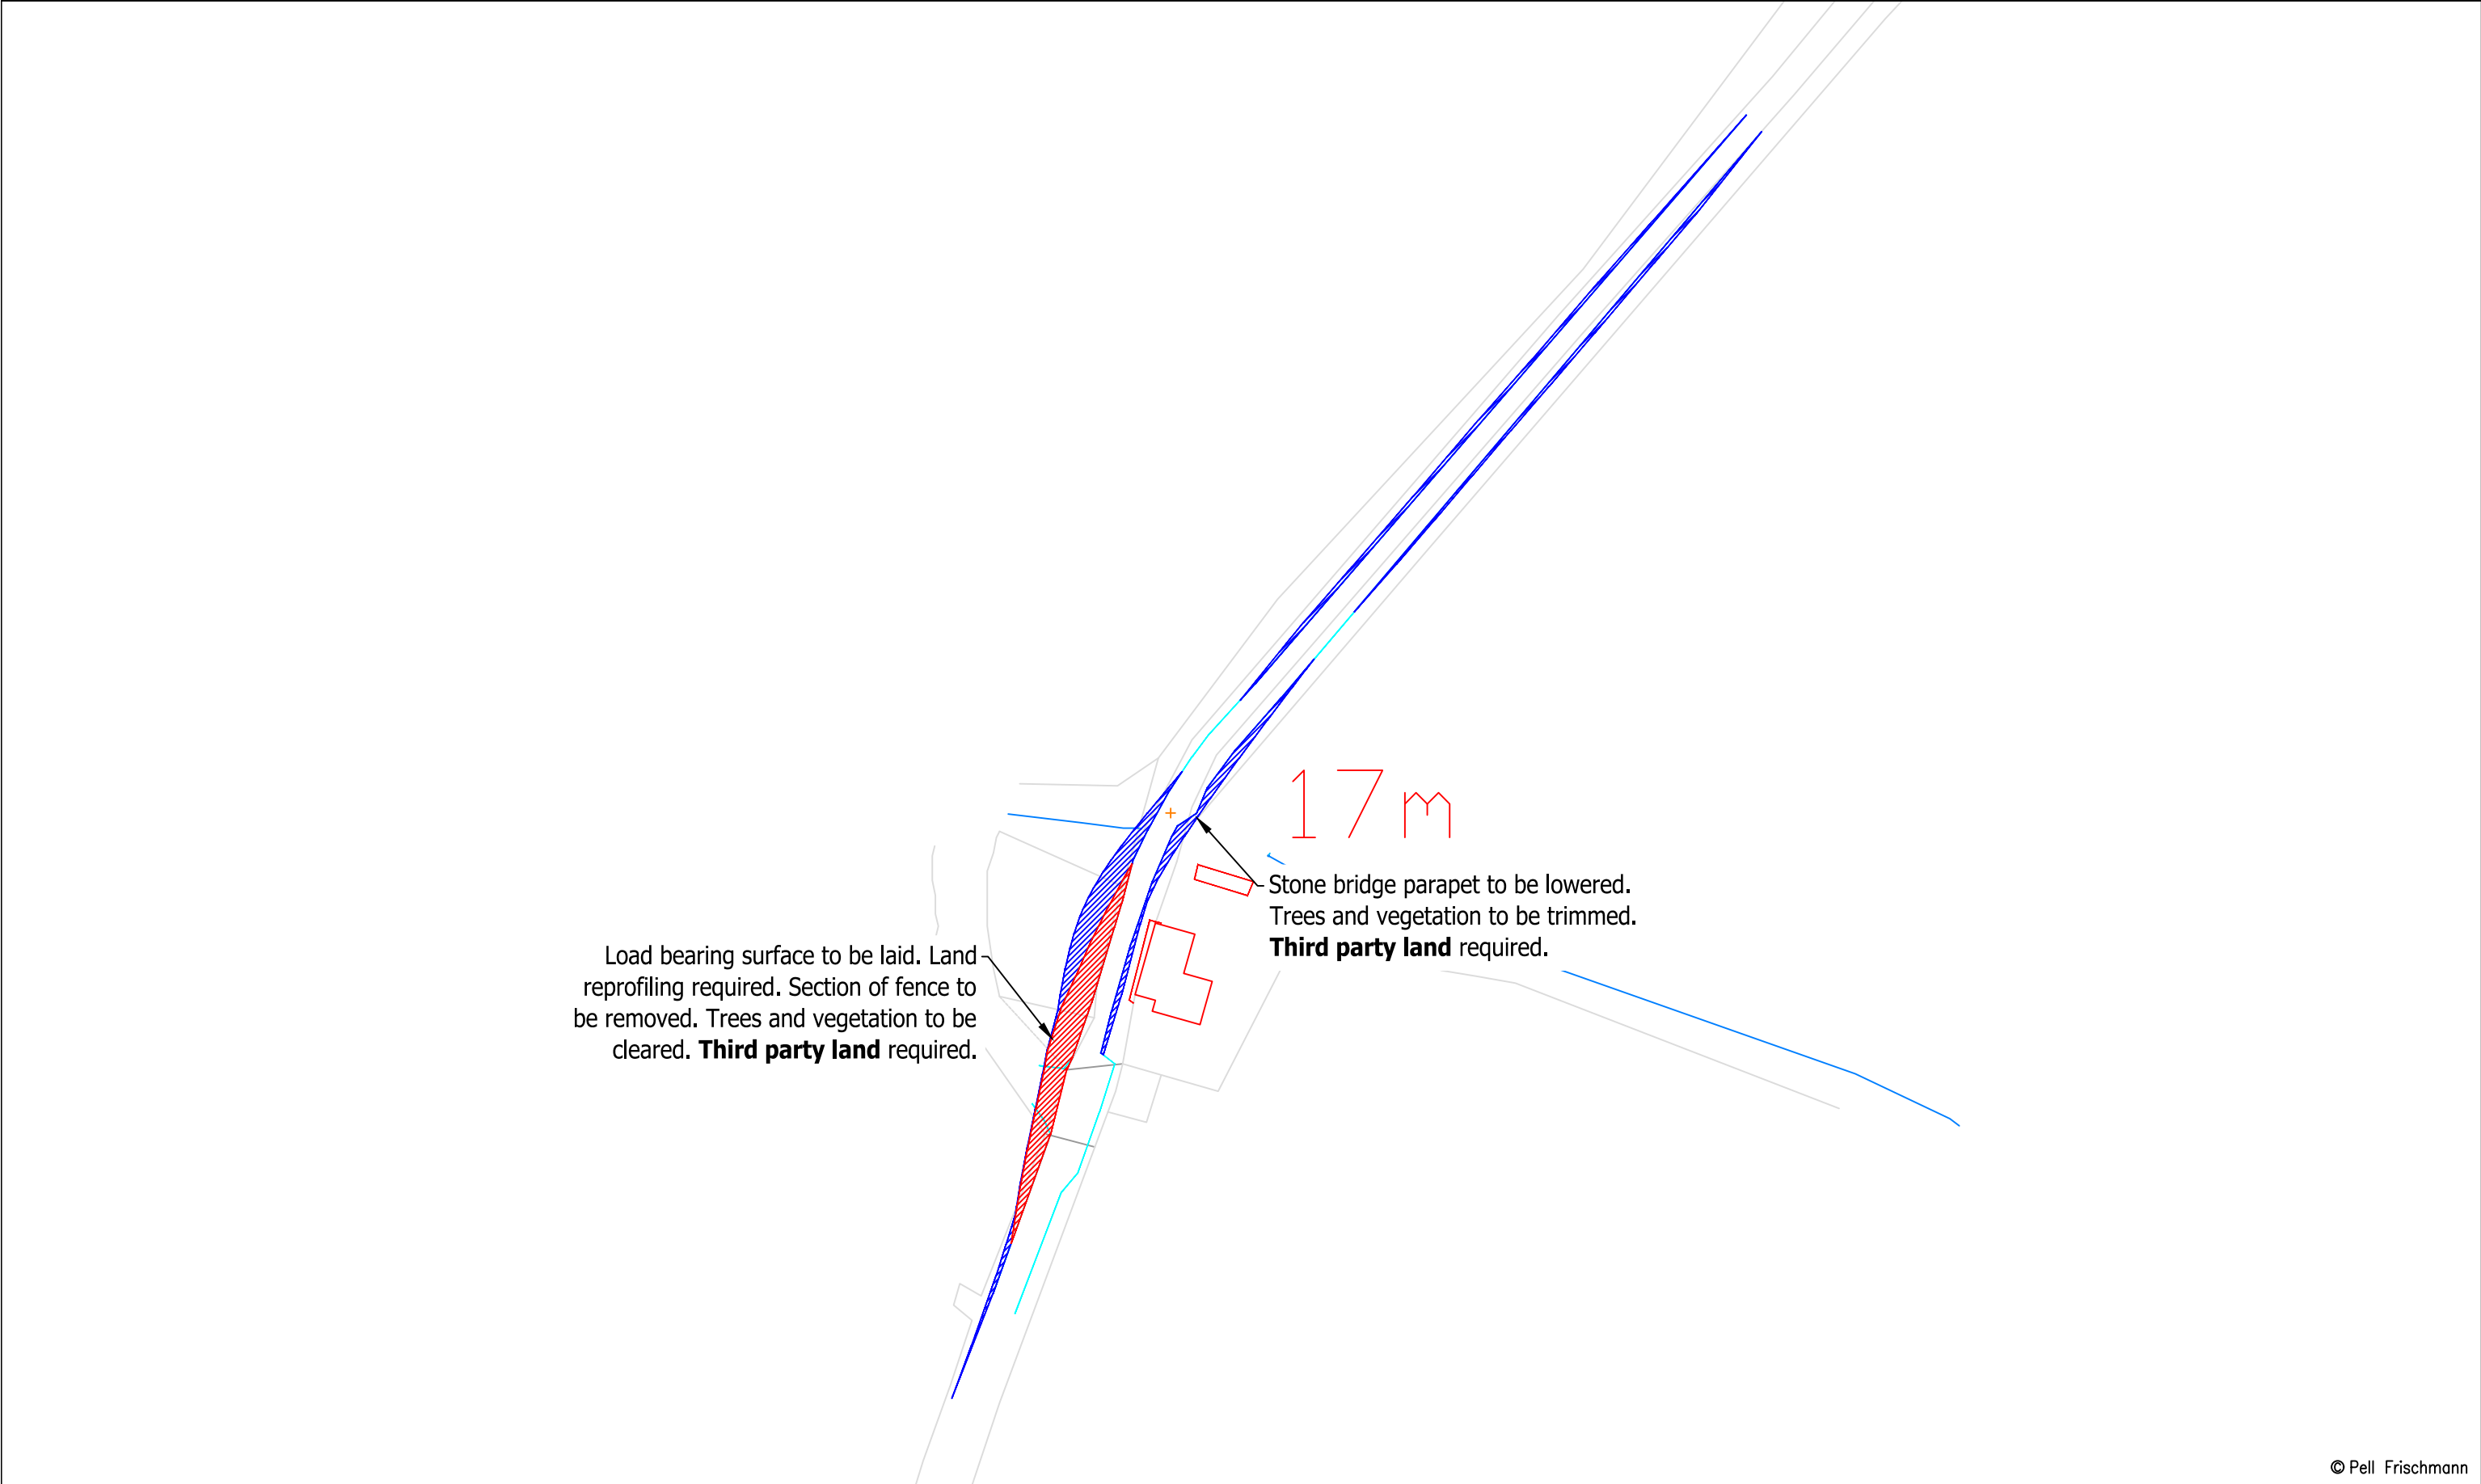

© Pell Frischmann

Pell Frischmann 93 GEORGE STREET, EDINBURGH, EH2 3ES Tel: +44 (0)131 240 1270 Email: pfedinburgh@pellfrischmann.com www.pellfrischmann.com	Project Eredine Wind Farm			Name	Date	Scale 1:1000 @ A3		
			Drawn	GLJ	14/09/2022	File No. 220816 Eredine Tracking GLJ.dwg		
			Designed	GLJ	14/09/2022			
			Checked	GB	14/09/2022	Drawing Status		Draft
Client RWE Renewables UK Limited	Drawing Title Siemens Gamesa SGRE155 Blade & Tower		Point of Interest		46			
			Drawing No. SK19A	Notes: 1. All mitigation is subject to confirmation through a test run. 2. This is not a construction drawing and is intended for illustration purposes only.				Revision 1
Key Wheel SPA Body SPA Load SPA Indicative Over-run Over-sail	SPA Location B8024 Glenralloch							

Drawbar Lifted
Blade 60°

Tower

53m

B8024

53m

B8024

© Pell Frischmann

Pell Frischmann

93 GEORGE STREET, EDINBURGH, EH2 3ES

Tel: +44 (0) 131 240 1270
Email: pfredinburgh@pellfrischmann.com
www.pellfrischmann.com

Project

Eredine Wind Farm

Client

RWE Renewables UK Limited

Drawing Title

Siemens Gamesa SGRE155 Blade & Tower

Key

Wheel SPA Body SPA Load SPA Indicative Over-run Over-sail

SPA Location

B8024 / A83 Junction

Name

Date

Scale

1:1000 @ A3

Drawn

GLJ

14/09/2022

Designed

GLJ

14/09/2022

Checked

GB

14/09/2022

File No. 220816 Eredine Tracking GLJ.dwg

Drawing Status

Draft

Point of Interest

47

Drawing No.


SK20

Notes:

1. All mitigation is subject to confirmation through a test run.
2. This is not a construction drawing and is intended for illustration purposes only.


Revision

1

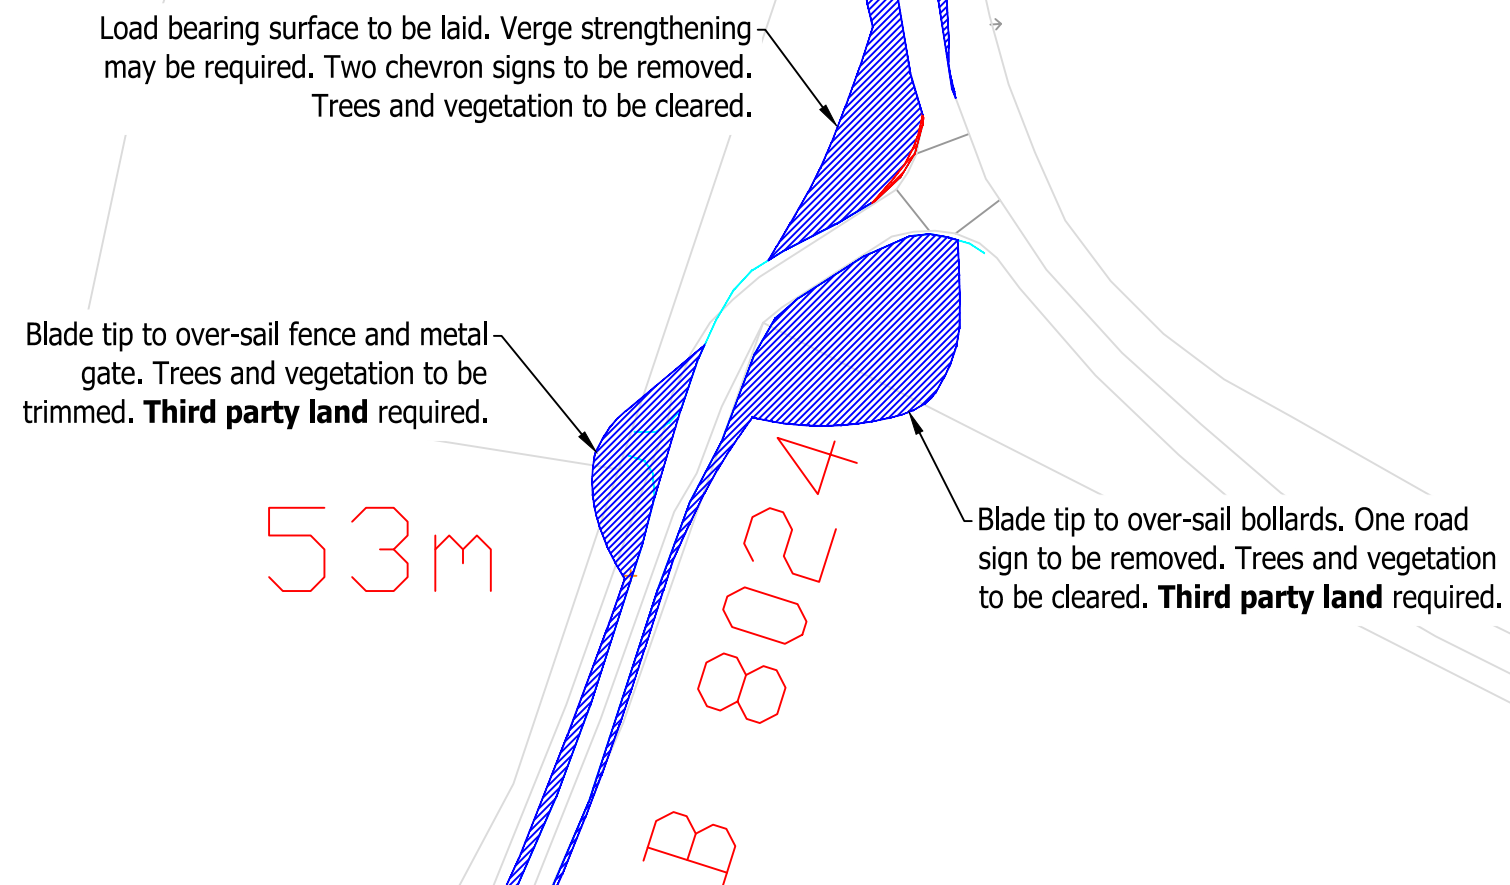

© Pell Frischmann

Pell Frischmann 93 GEORGE STREET, EDINBURGH, EH2 3ES Tel: +44 (0)131 240 1270 Email: pfedinburgh@pellfrischmann.com www.pellfrischmann.com	Project	Eredine Wind Farm		Name	Date	Scale		
			Drawn	GLJ	14/09/2022	1:1000 @ A3		
			Designed	GLJ	14/09/2022	File No. 220816 Eredine Tracking GLJ.dwg		
			Checked	GB	14/09/2022	Drawing Status		
Client	RWE Renewables UK Limited	Drawing Title	Siemens Gamesa SGRE155 Blade & Tower		Point of Interest	47	Draft	
Key Wheel SPA Body SPA Load SPA Indicative Over-run Over-sail	SPA Location	B8024 / A83 Junction	Drawing No.	Notes:		Revision		
			SK20A	1. All mitigation is subject to confirmation through a test run. 2. This is not a construction drawing and is intended for illustration purposes only.		1		

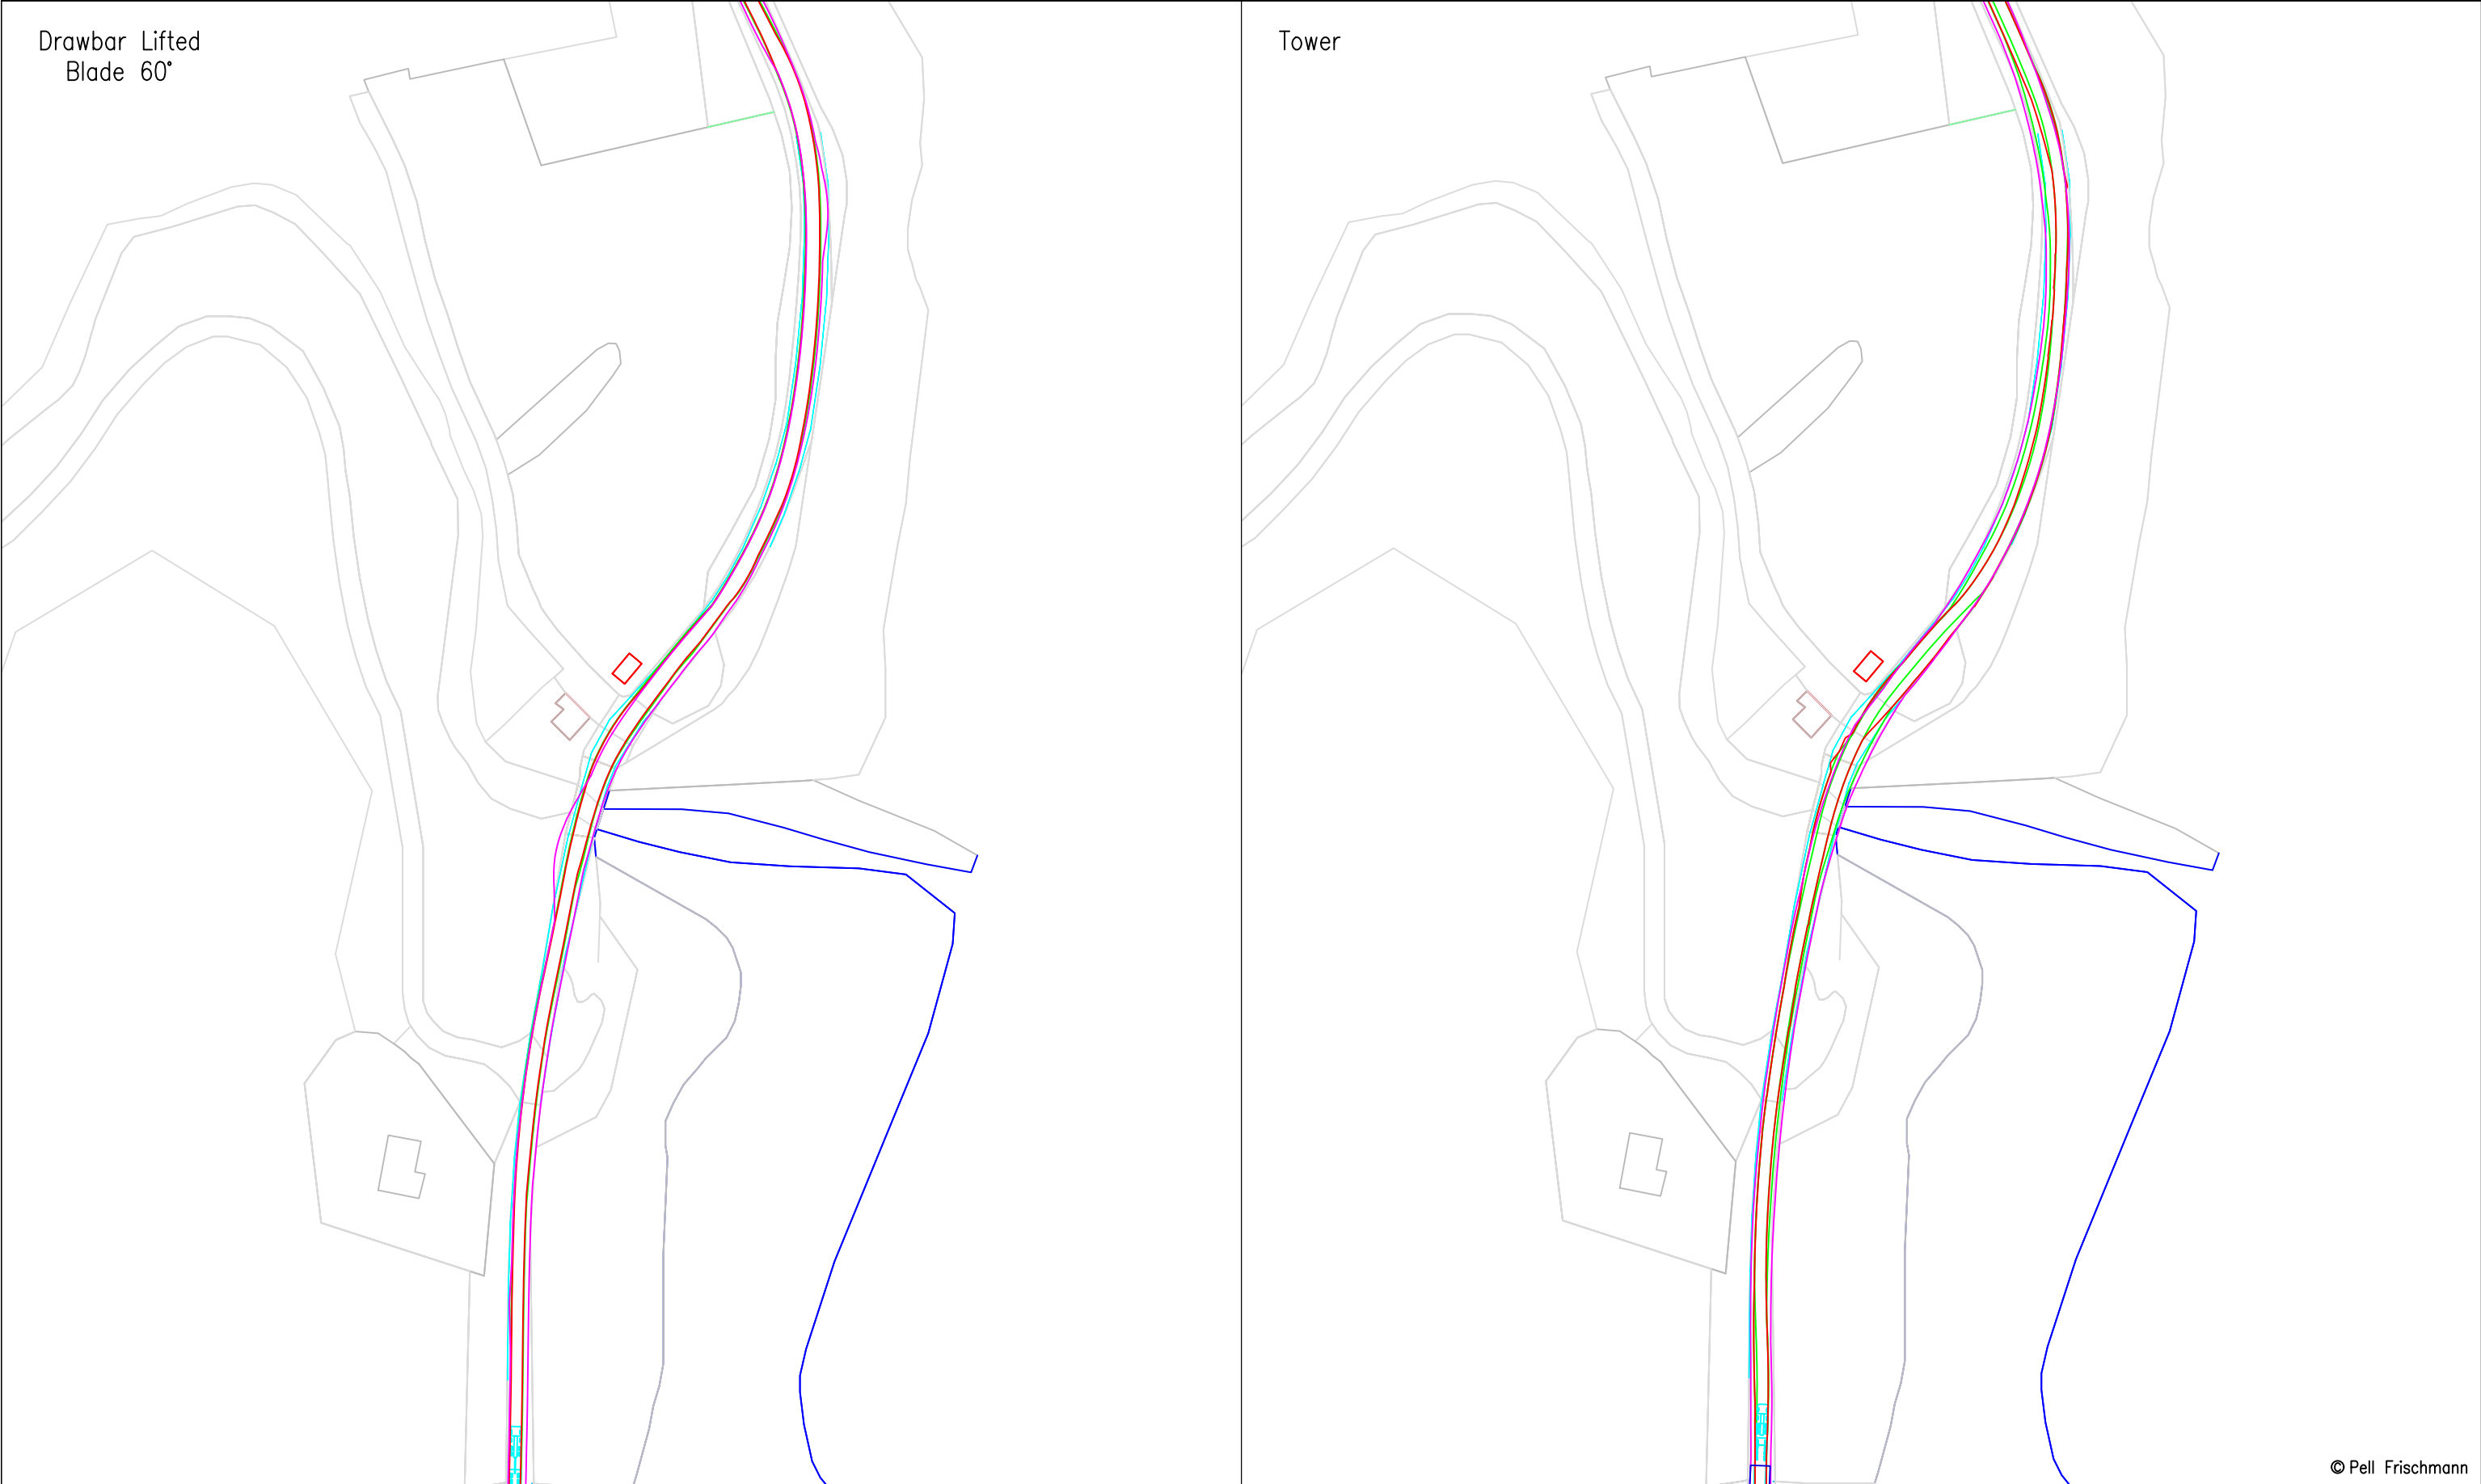


© Pell Frischmann

Pell Frischmann 93 GEORGE STREET, EDINBURGH, EH2 3ES Tel: +44 (0)131 240 1270 Email: pfedinburgh@pellfrischmann.com www.pellfrischmann.com		Project		Name		Date	Scale	
		Eredine Wind Farm		GLJ		14/09/2022	1:1500 @ A3	
				GLJ		14/09/2022	File No. 220816 Eredine Tracking GLJ.dwg	
				GB		14/09/2022	Drawing Status	
Client		RWE Renewables UK Limited		Drawing Title		Point of Interest		Draft
		Siemens Gamesa SGRE155 Blade & Tower				51		
Key		SPA Location		Drawing No.		Notes:		Revision
Wheel SPA		A83 Oakdean		SK21		1. All mitigation is subject to confirmation through a test run. 2. This is not a construction drawing and is intended for illustration purposes only.		1
Body SPA								
Load SPA								
Indicative								
Over-run								
Over-sail								


Drawbar Lifted
Blade 60°

Tower

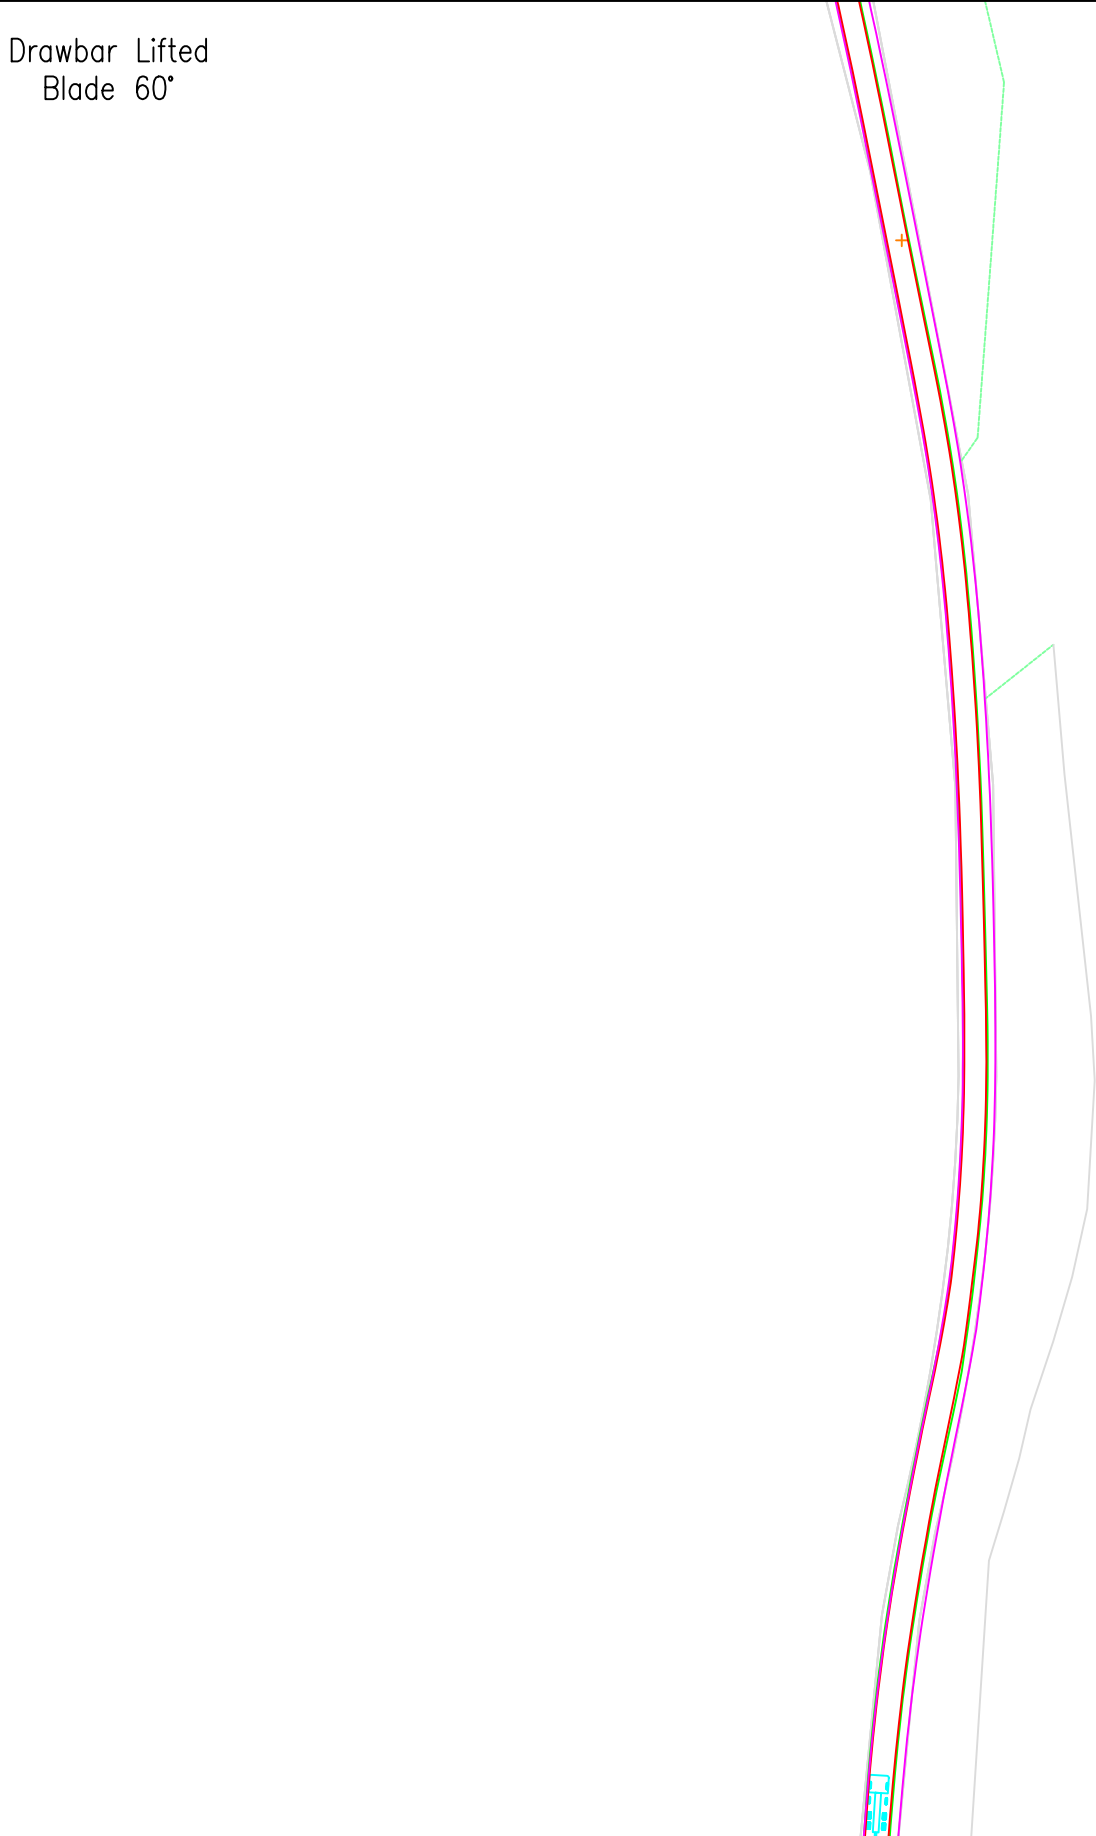

© Pell Frischmann

Pell Frischmann 93 GEORGE STREET, EDINBURGH, EH2 3ES Tel: +44 (0)131 240 1270 Email: pfedinburgh@pellfrischmann.com www.pellfrischmann.com	Project	Eredine Wind Farm		Name	Date	Scale		
			Drawn	GLJ	14/09/2022	1:1000 @ A3		
			Designed	GLJ	14/09/2022	File No. 220816 Eredine Tracking GLJ.dwg		
			Checked	GB	14/09/2022	Drawing Status		
Client	RWE Renewables UK Limited	Drawing Title	Siemens Gamesa SGRE155 Blade & Tower	Point of Interest		53	Draft	
				Drawing No.	Notes: 1. All mitigation is subject to confirmation through a test run. 2. This is not a construction drawing and is intended for illustration purposes only.			Revision
Key	Wheel SPA Body SPA Load SPA Indicative Over-run Over-sail	SPA Location	A83 Southeast of Erines	SK22		1		

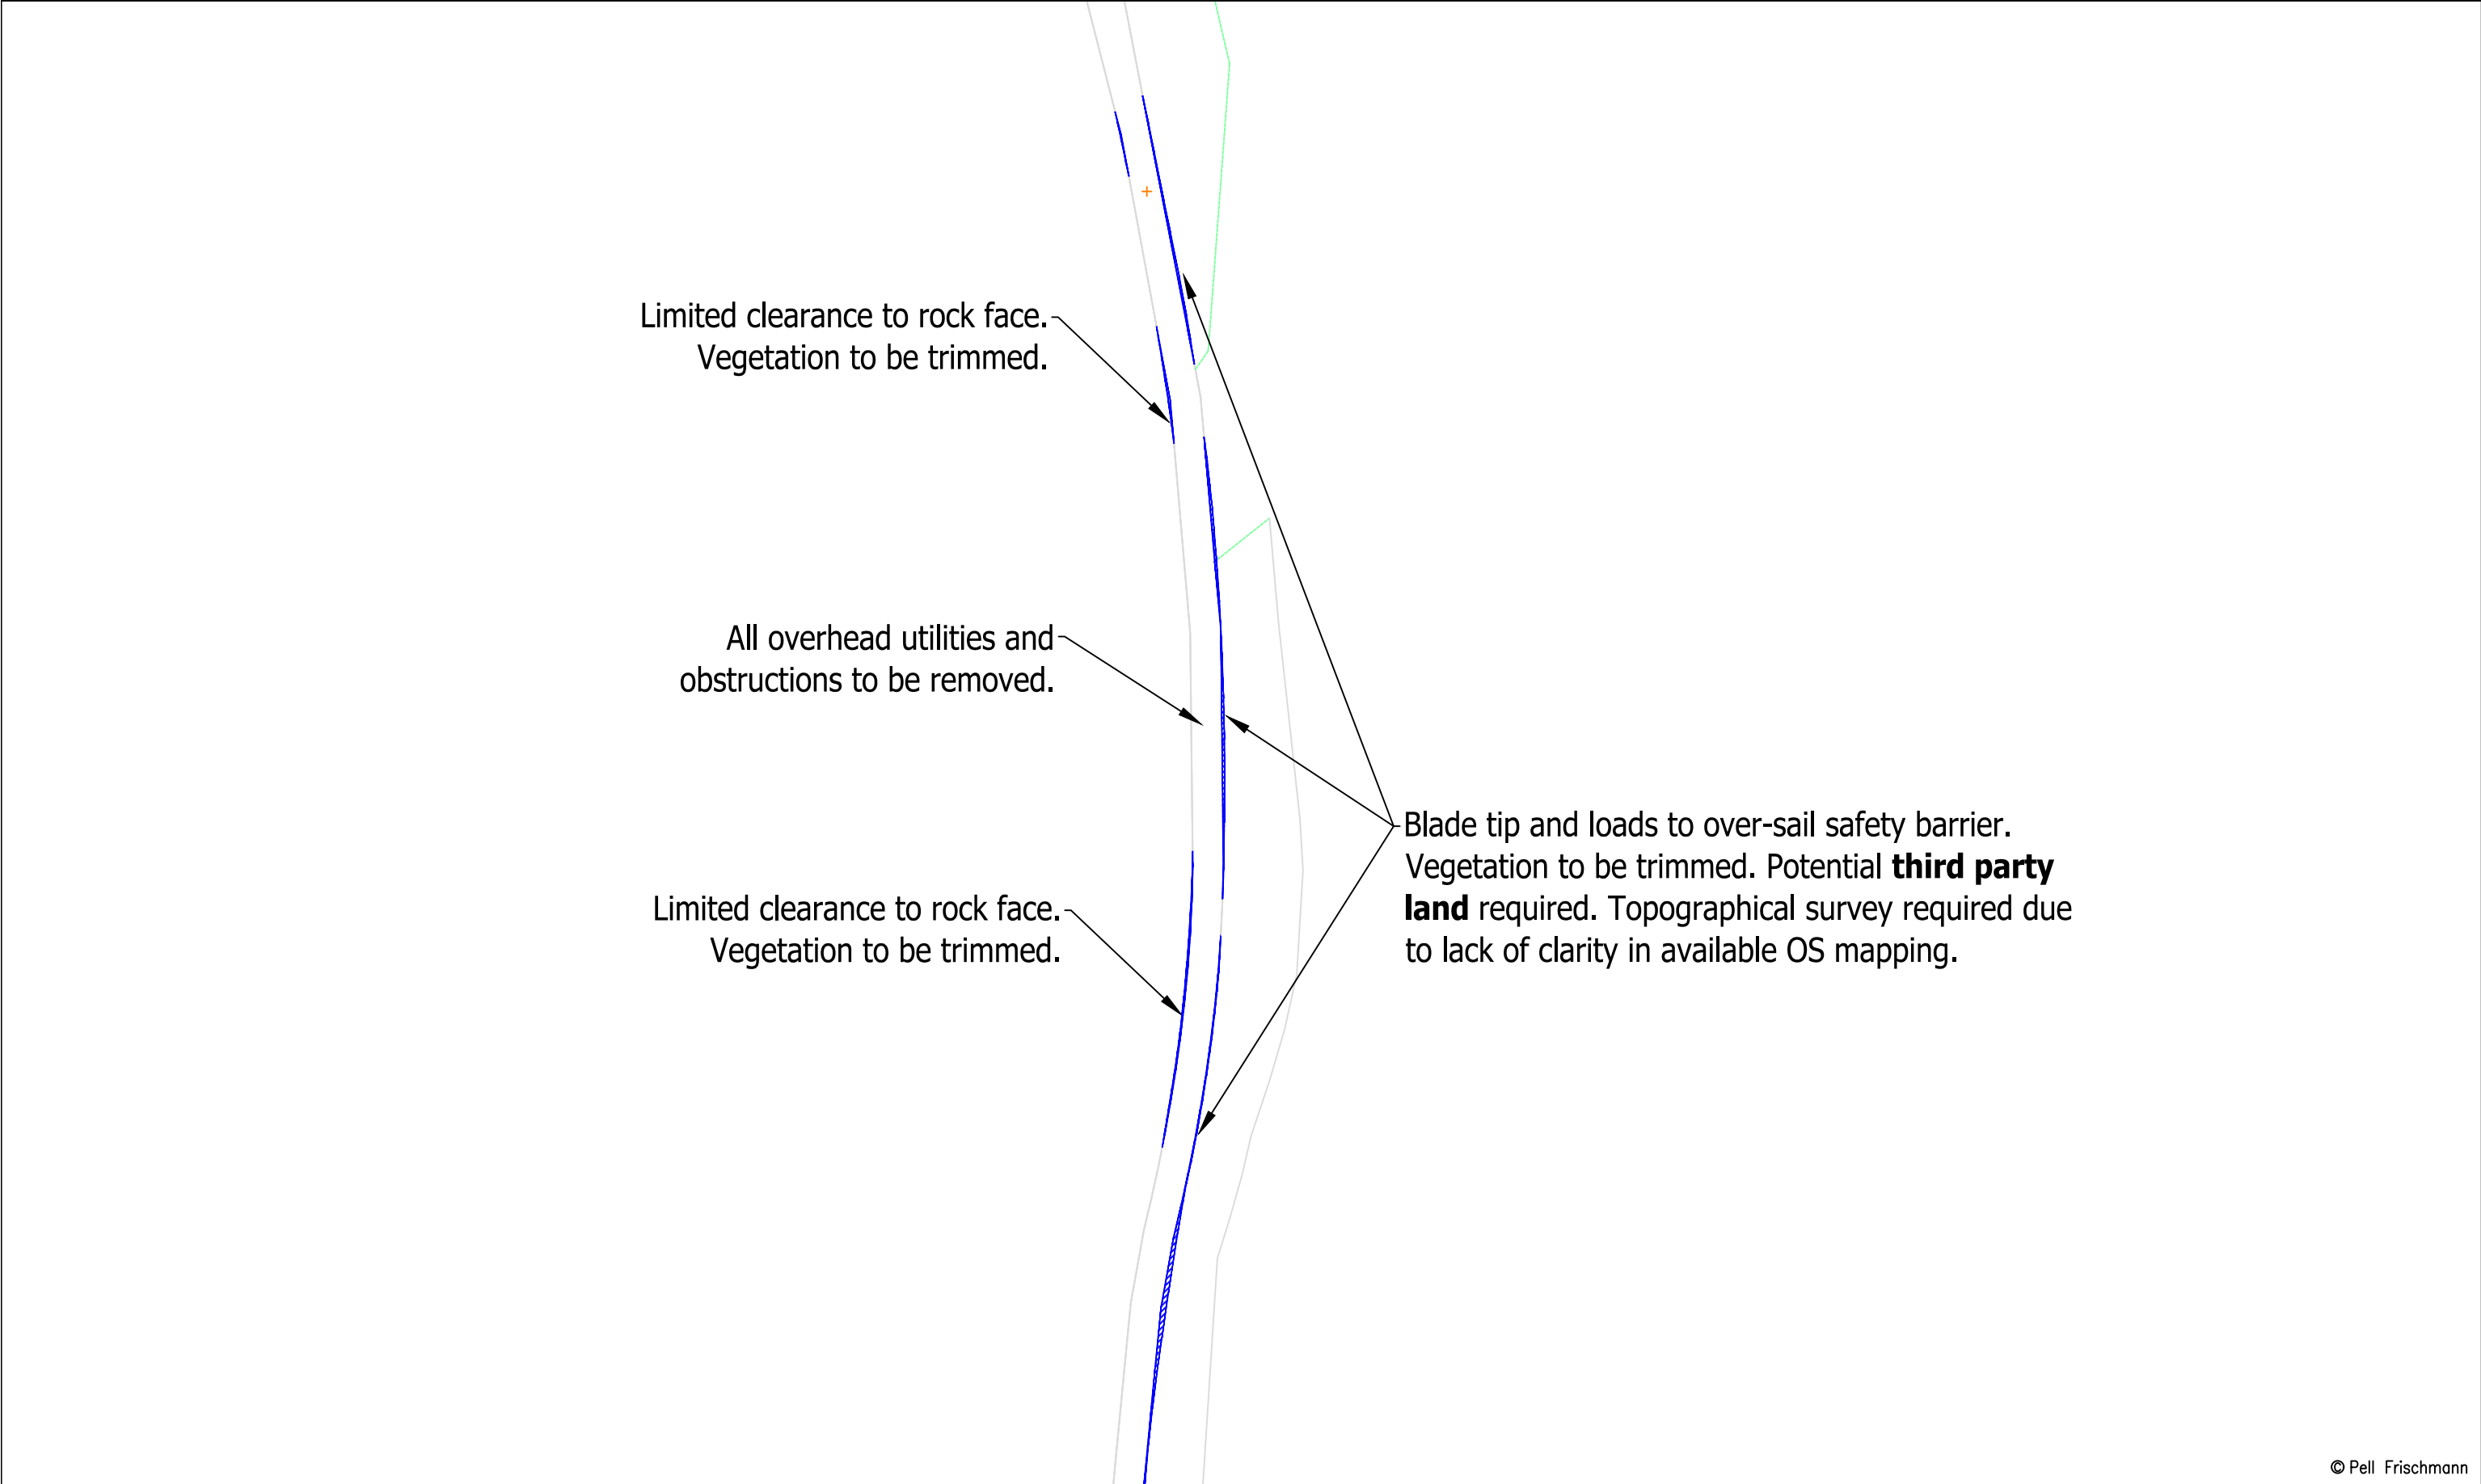


© Pell Frischmann

Pell Frischmann 93 GEORGE STREET, EDINBURGH, EH2 3ES Tel: +44 (0)131 240 1270 Email: pfredinburgh@pellfrischmann.com www.pellfrischmann.com	Project	Eredine Wind Farm			Name	Date	Scale		1:1000 @ A3	
				Drawn	GLJ	14/09/2022	File No.		220816 Eredine Tracking GLJ.dwg	
				Designed	GLJ	14/09/2022	Drawing Status		Draft	
				Checked	GB	14/09/2022	Point of Interest		53	
Client	RWE Renewables UK Limited	Drawing Title		Siemens Gamesa SGR155 Blade & Tower		Drawing No.		Notes:		Revision
Key		SPA Location		A83 Southeast of Erines		SK22A		1. All mitigation is subject to confirmation through a test run. 2. This is not a construction drawing and is intended for illustration purposes only.		1
Wheel SPA										
Body SPA										
Load SPA										
Indicative										
Over-run										
Over-sail										




© Pell Frischmann

Pell Frischmann 93 GEORGE STREET, EDINBURGH, EH2 3ES Tel: +44 (0)131 240 1270 Email: pfedinburgh@pellfrischmann.com www.pellfrischmann.com	Project Eredine Wind Farm			Name	Date	Scale 1:1500 @ A3	
			Drawn	GLJ	14/09/2022	File No. 220816 Eredine Tracking GLJ.dwg	
			Designed	GLJ	14/09/2022		
			Checked	GB	14/09/2022	Drawing Status Draft	
Client RWE Renewables UK Limited	Drawing Title Siemens Gamesa SGRE155 Blade & Tower		Point of Interest		56		
			Drawing No. SK23	Notes: 1. All mitigation is subject to confirmation through a test run. 2. This is not a construction drawing and is intended for illustration purposes only.		Revision 1	
Key Wheel SPA Body SPA Load SPA Indicative Over-run Over-sail	SPA Location A83 north of Atilligan Cottage						

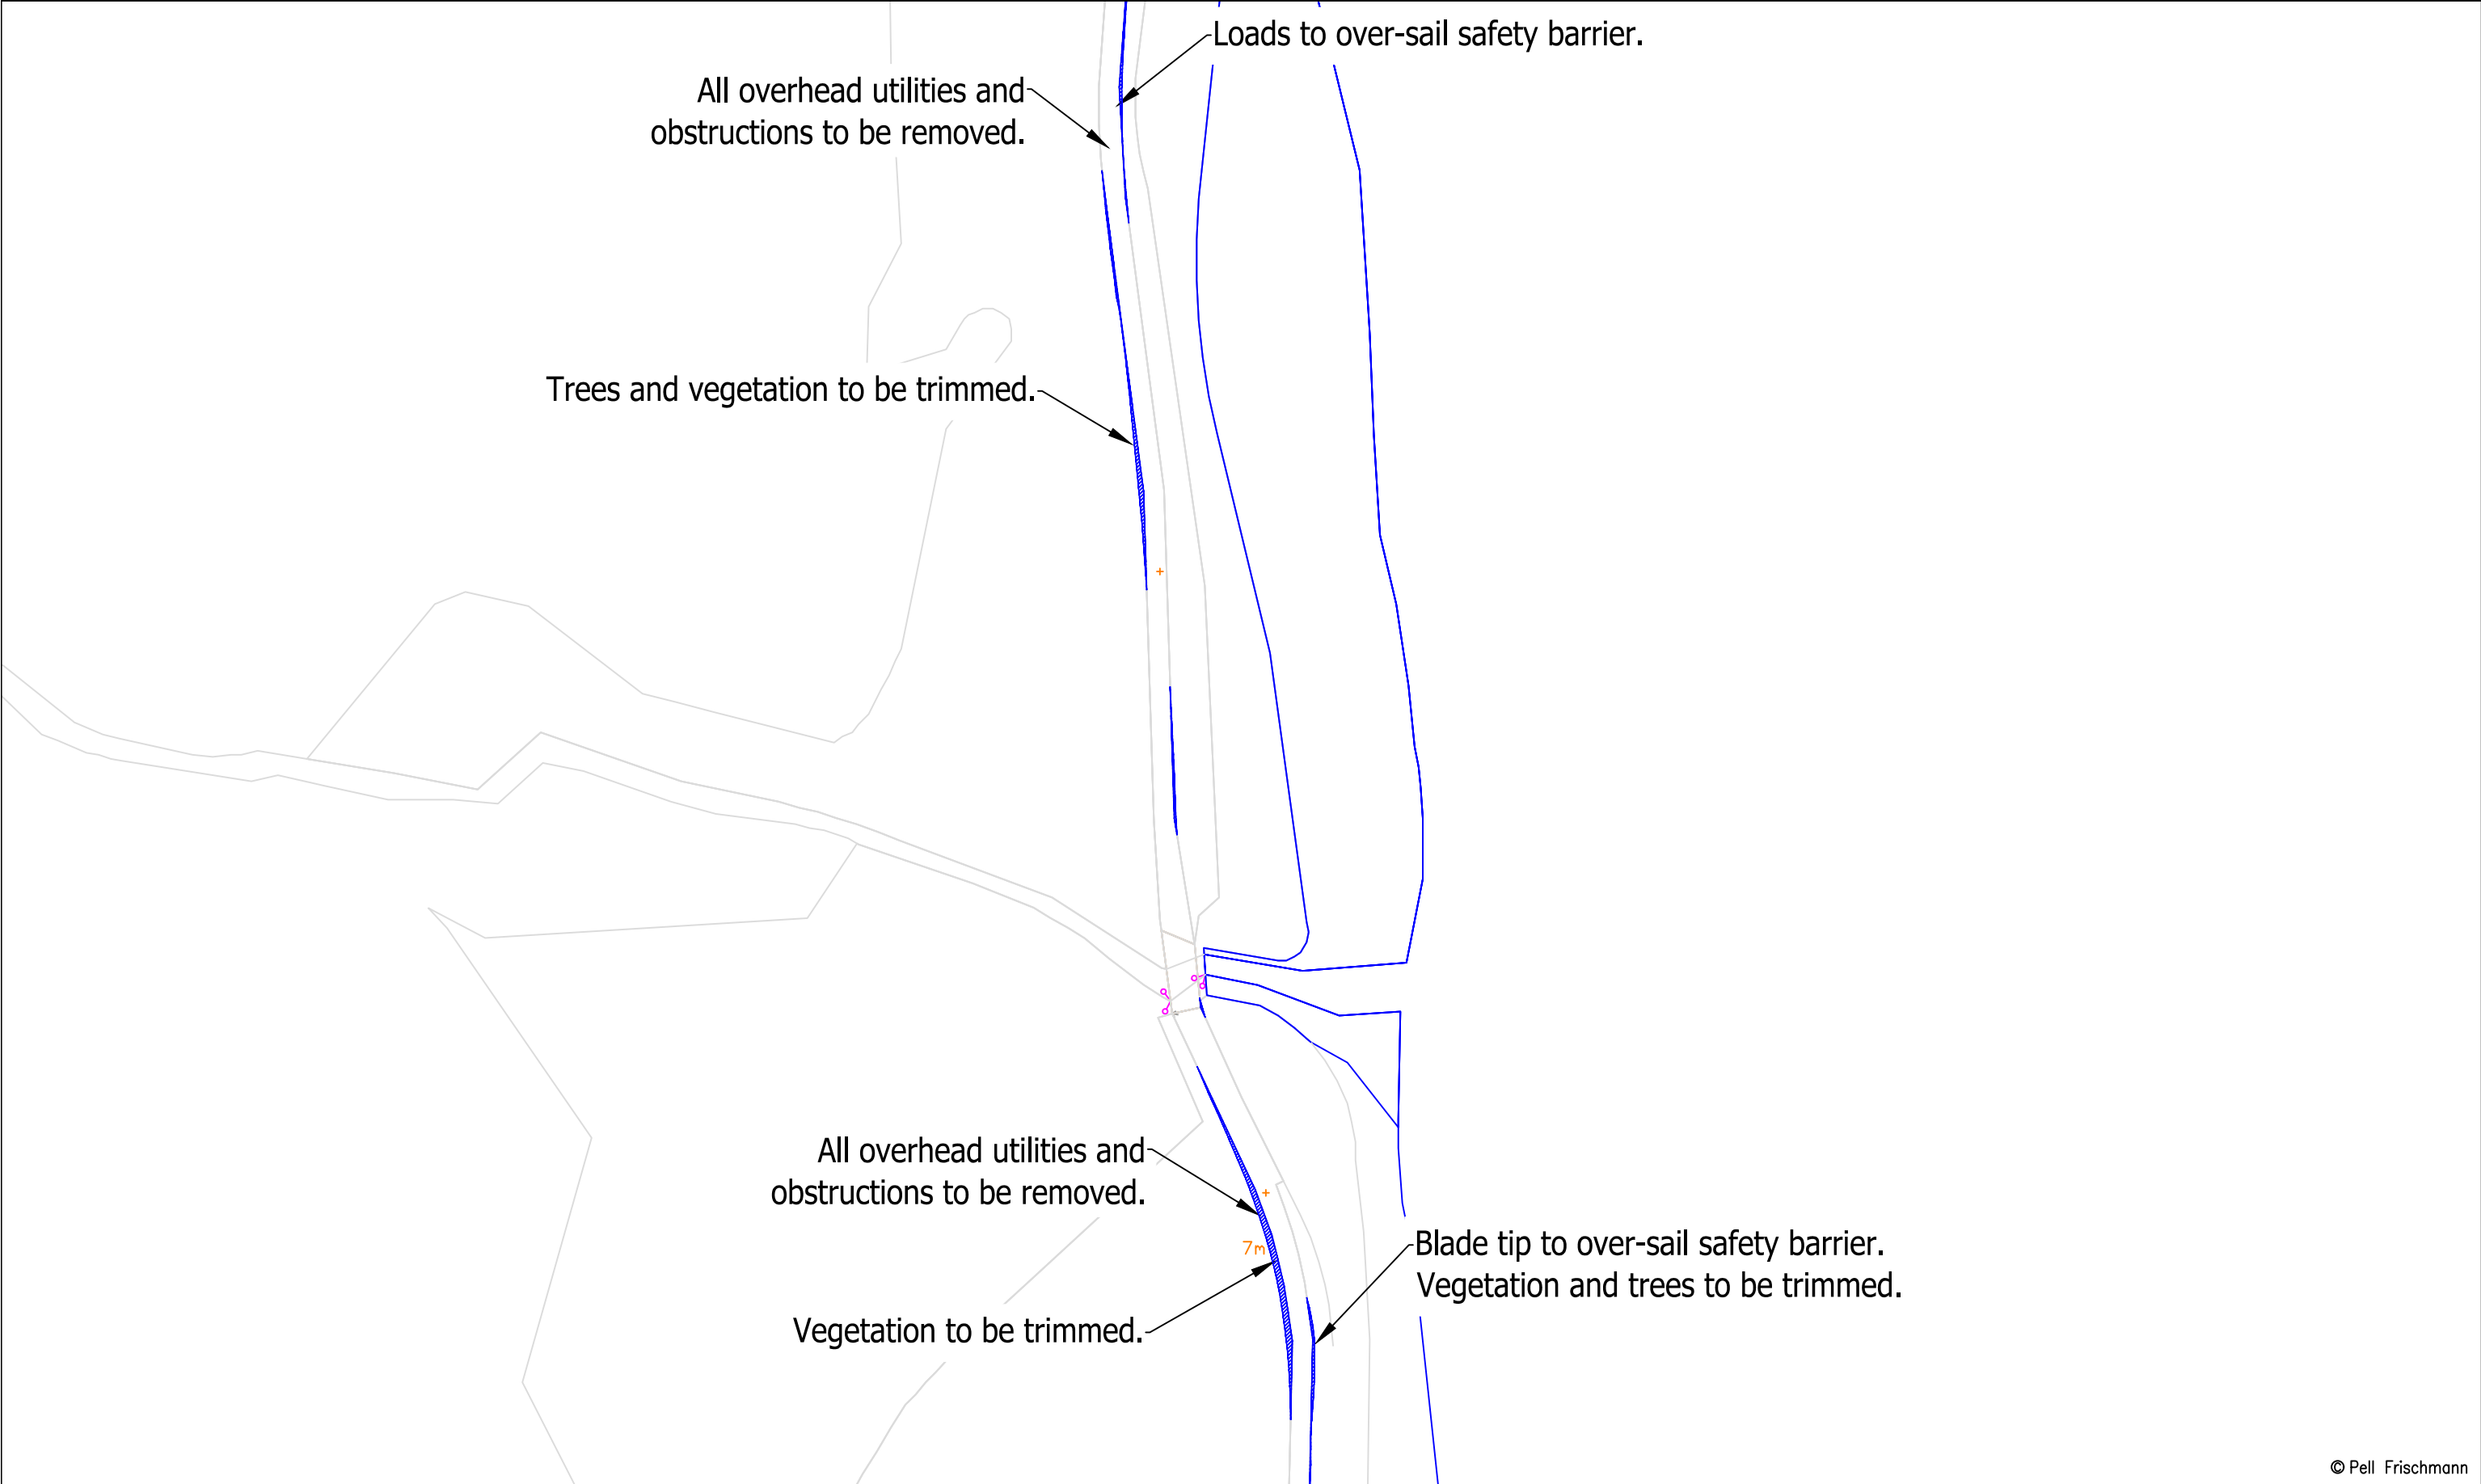

© Pell Frischmann

Pell Frischmann 93 GEORGE STREET, EDINBURGH, EH2 3ES Tel: +44 (0)131 240 1270 Email: pfedinburgh@pellfrischmann.com www.pellfrischmann.com	Project Eredine Wind Farm			Name	Date	Scale 1:1500 @ A3	
			Drawn	GLJ	14/09/2022	File No. 220816 Eredine Tracking GLJ.dwg	
			Designed	GLJ	14/09/2022		
			Checked	GB	14/09/2022	Drawing Status Draft	
Client RWE Renewables UK Limited	Drawing Title Siemens Gamesa SGR155 Blade & Tower		Point of Interest		56		
			Drawing No. SK23A	Notes: 1. All mitigation is subject to confirmation through a test run. 2. This is not a construction drawing and is intended for illustration purposes only.		Revision 1	
Key Wheel SPA Body SPA Load SPA Indicative Over-run Over-sail	SPA Location A83 north of Atilligan Cottage						

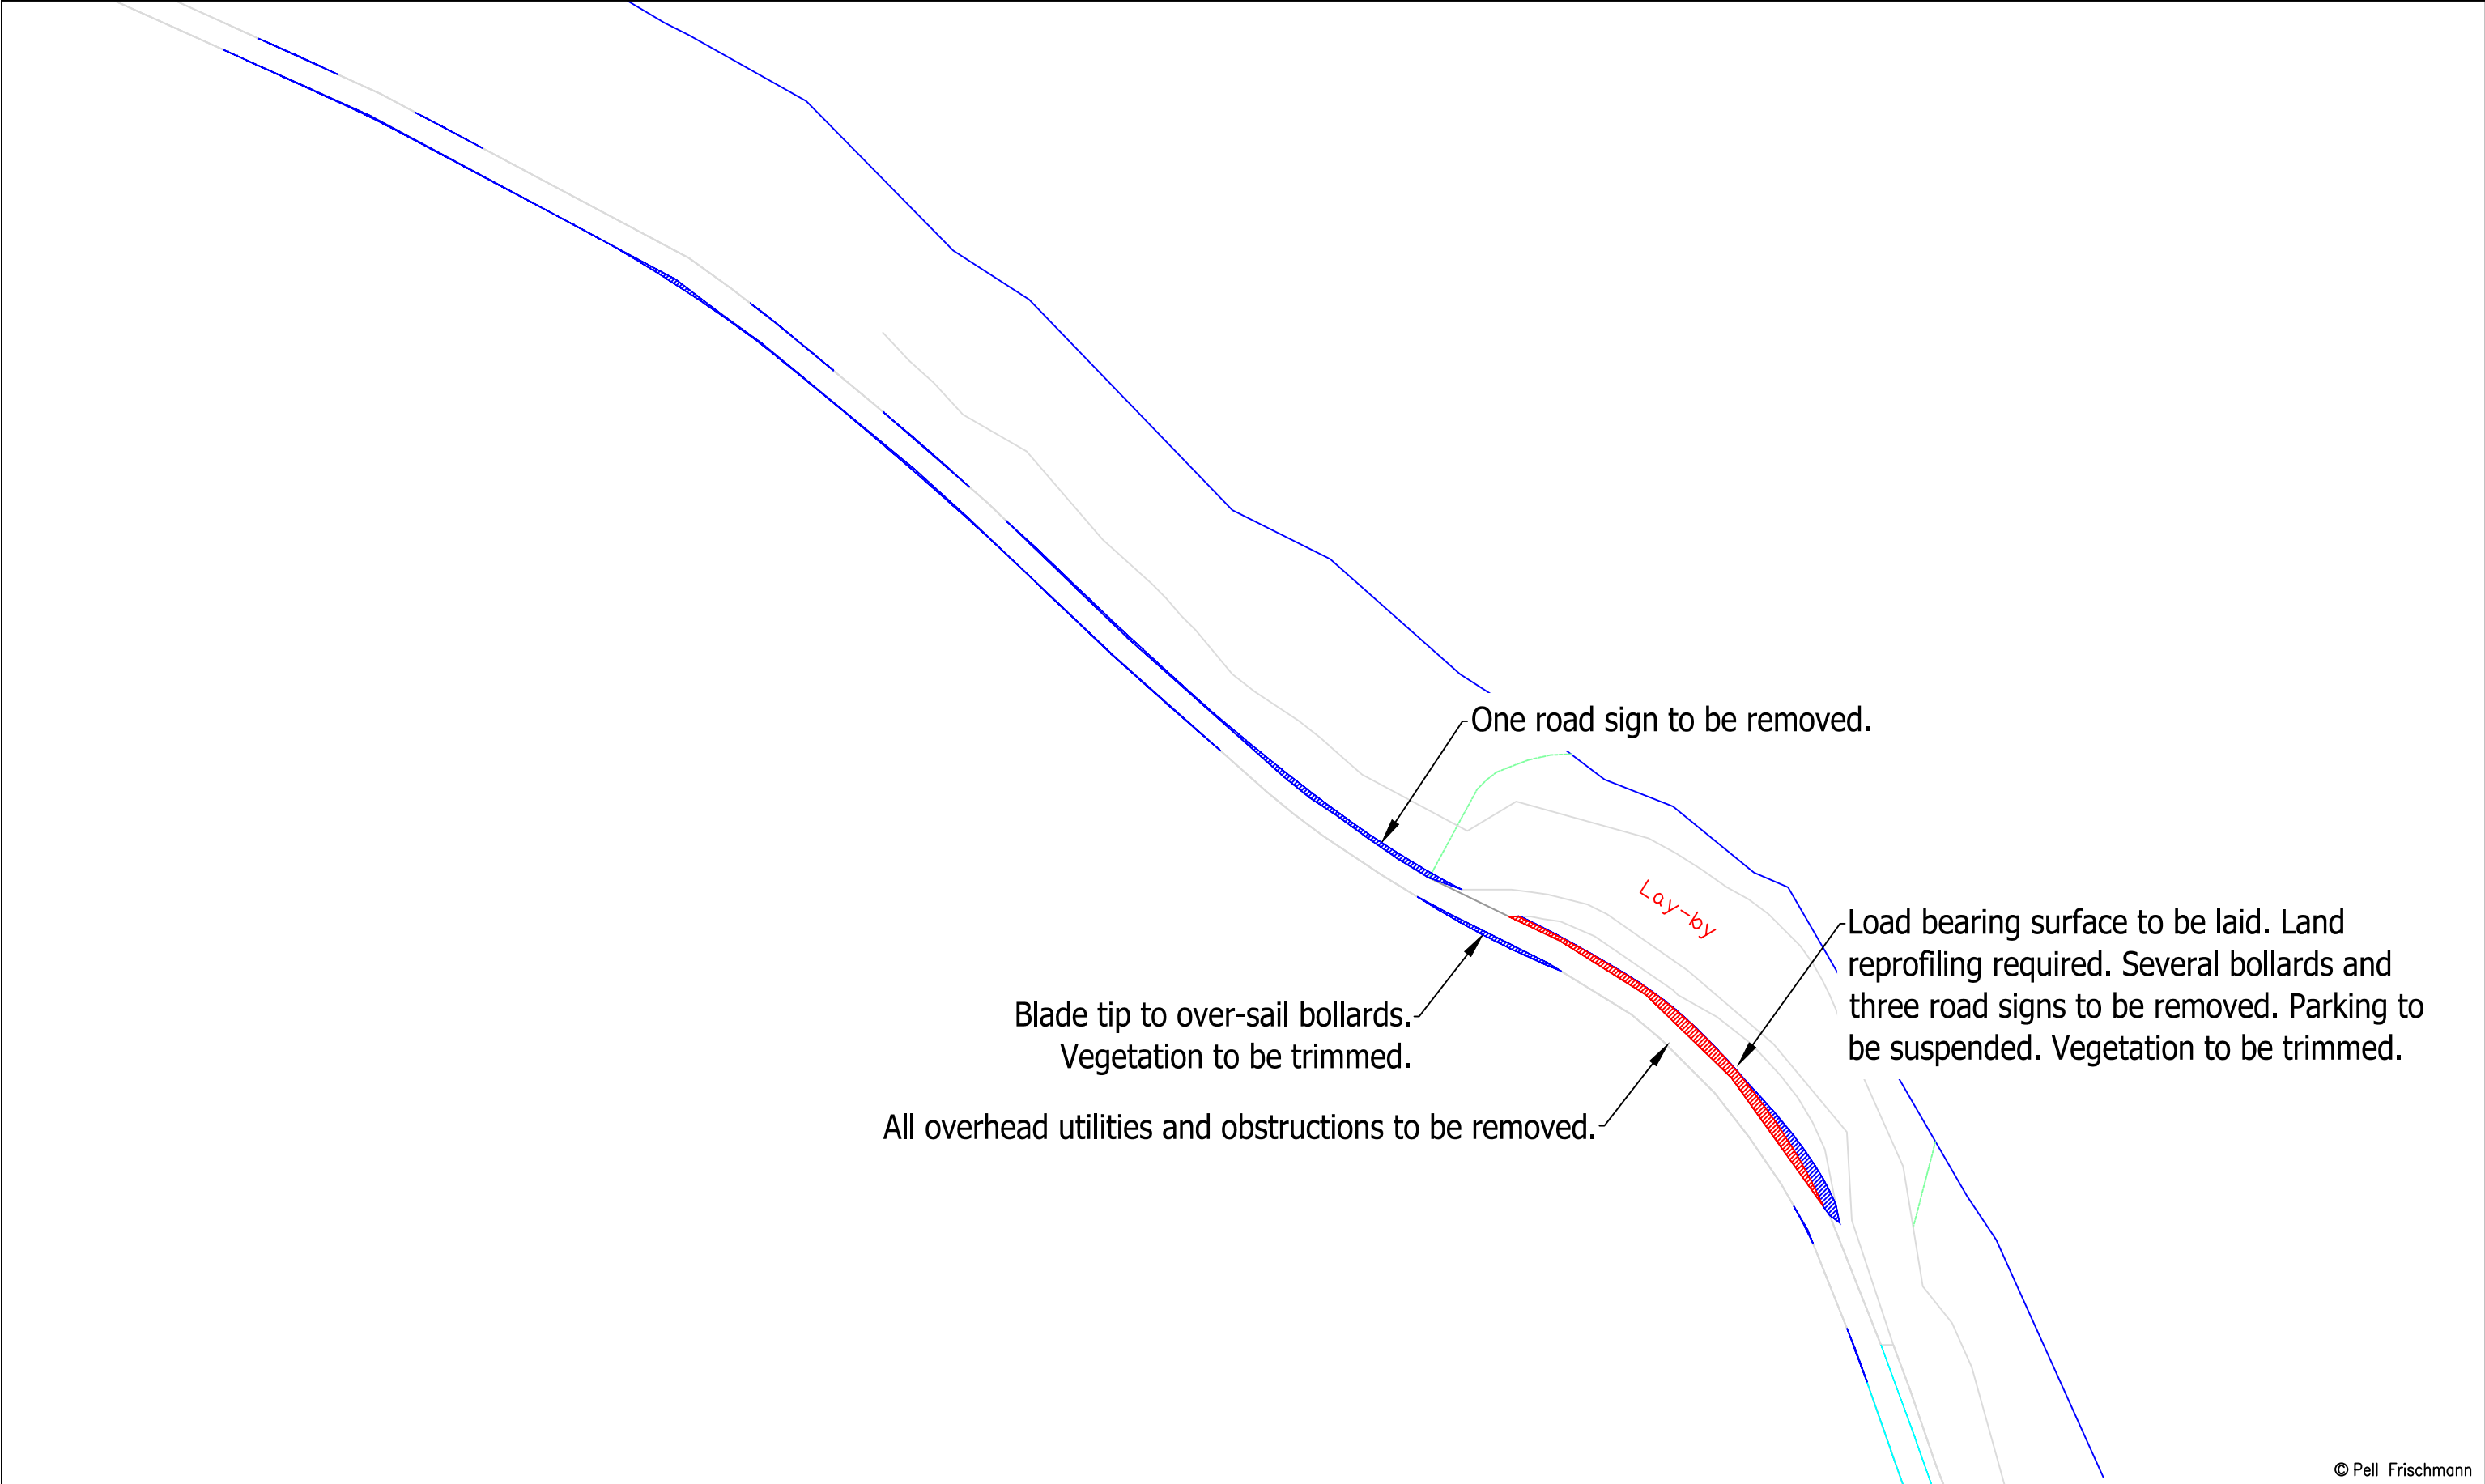

© Pell Frischmann

Pell Frischmann 93 GEORGE STREET, EDINBURGH, EH2 3ES Tel: +44 (0)131 240 1270 Email: pfredinburgh@pellfrischmann.com www.pellfrischmann.com	Project	Eredine Wind Farm			Name	Date	Scale			
				Drawn	GLJ	14/09/2022	1:1250 @ A3			
				Designed	GLJ	14/09/2022	File No. 220816 Eredine Tracking GLJ.dwg			
				Checked	GB	14/09/2022	Drawing Status			
Client	RWE Renewables UK Limited	Drawing Title	Siemens Gamesa SGR155 Blade & Tower		Point of Interest		60		Draft	
			SPA Location	A83 Rubh' a' Mhinidhe Mor		Drawing No.	Notes:		Revision	
				SK24A	1. All mitigation is subject to confirmation through a test run. 2. This is not a construction drawing and is intended for illustration purposes only.		1			

Key

Wheel SPA

Body SPA

Load SPA

Indicative


Over-run

Over-sail

The map displays a geographical area with a river and a road. The river, labeled 'Tower', is represented by a blue line that flows from the top right towards the bottom right. The road, labeled 'A8', is represented by a red line that runs diagonally from the top left towards the bottom right. A green line and a yellow line are also present, likely representing boundaries or paths. The map is oriented with North at the top.


© Pell Frischmann

Pell Frischmann 93 GEORGE STREET, EDINBURGH, EH2 3ES Tel: +44 (0)131 240 1270 Email: pfeinburgh@pellfrischmann.com www.pellfrischmann.com	Project			Name	Date	Scale				
		Eredine Wind Farm		Drawn	GLJ	14/09/2022	1:1000 @ A3			
				Designed	GLJ	14/09/2022	File No. 220816 Eredine Tracking GLJ.dwg			
				Checked	GB	14/09/2022	Drawing Status			
Client	RWE Renewables UK Limited	Drawing Title	Siemens Gamesa SGRE155 Blade & Tower			Point of Interest		63	Draft	
Key	Wheel SPA Body SPA Load SPA Indicative Over-run Over-sail	SPA Location	A83 Stronachullin Lodge			Drawing No.		Notes:		Revision
						SK25		1. All mitigation is subject to confirmation through a test run. 2. This is not a construction drawing and is intended for illustration purposes only.		1

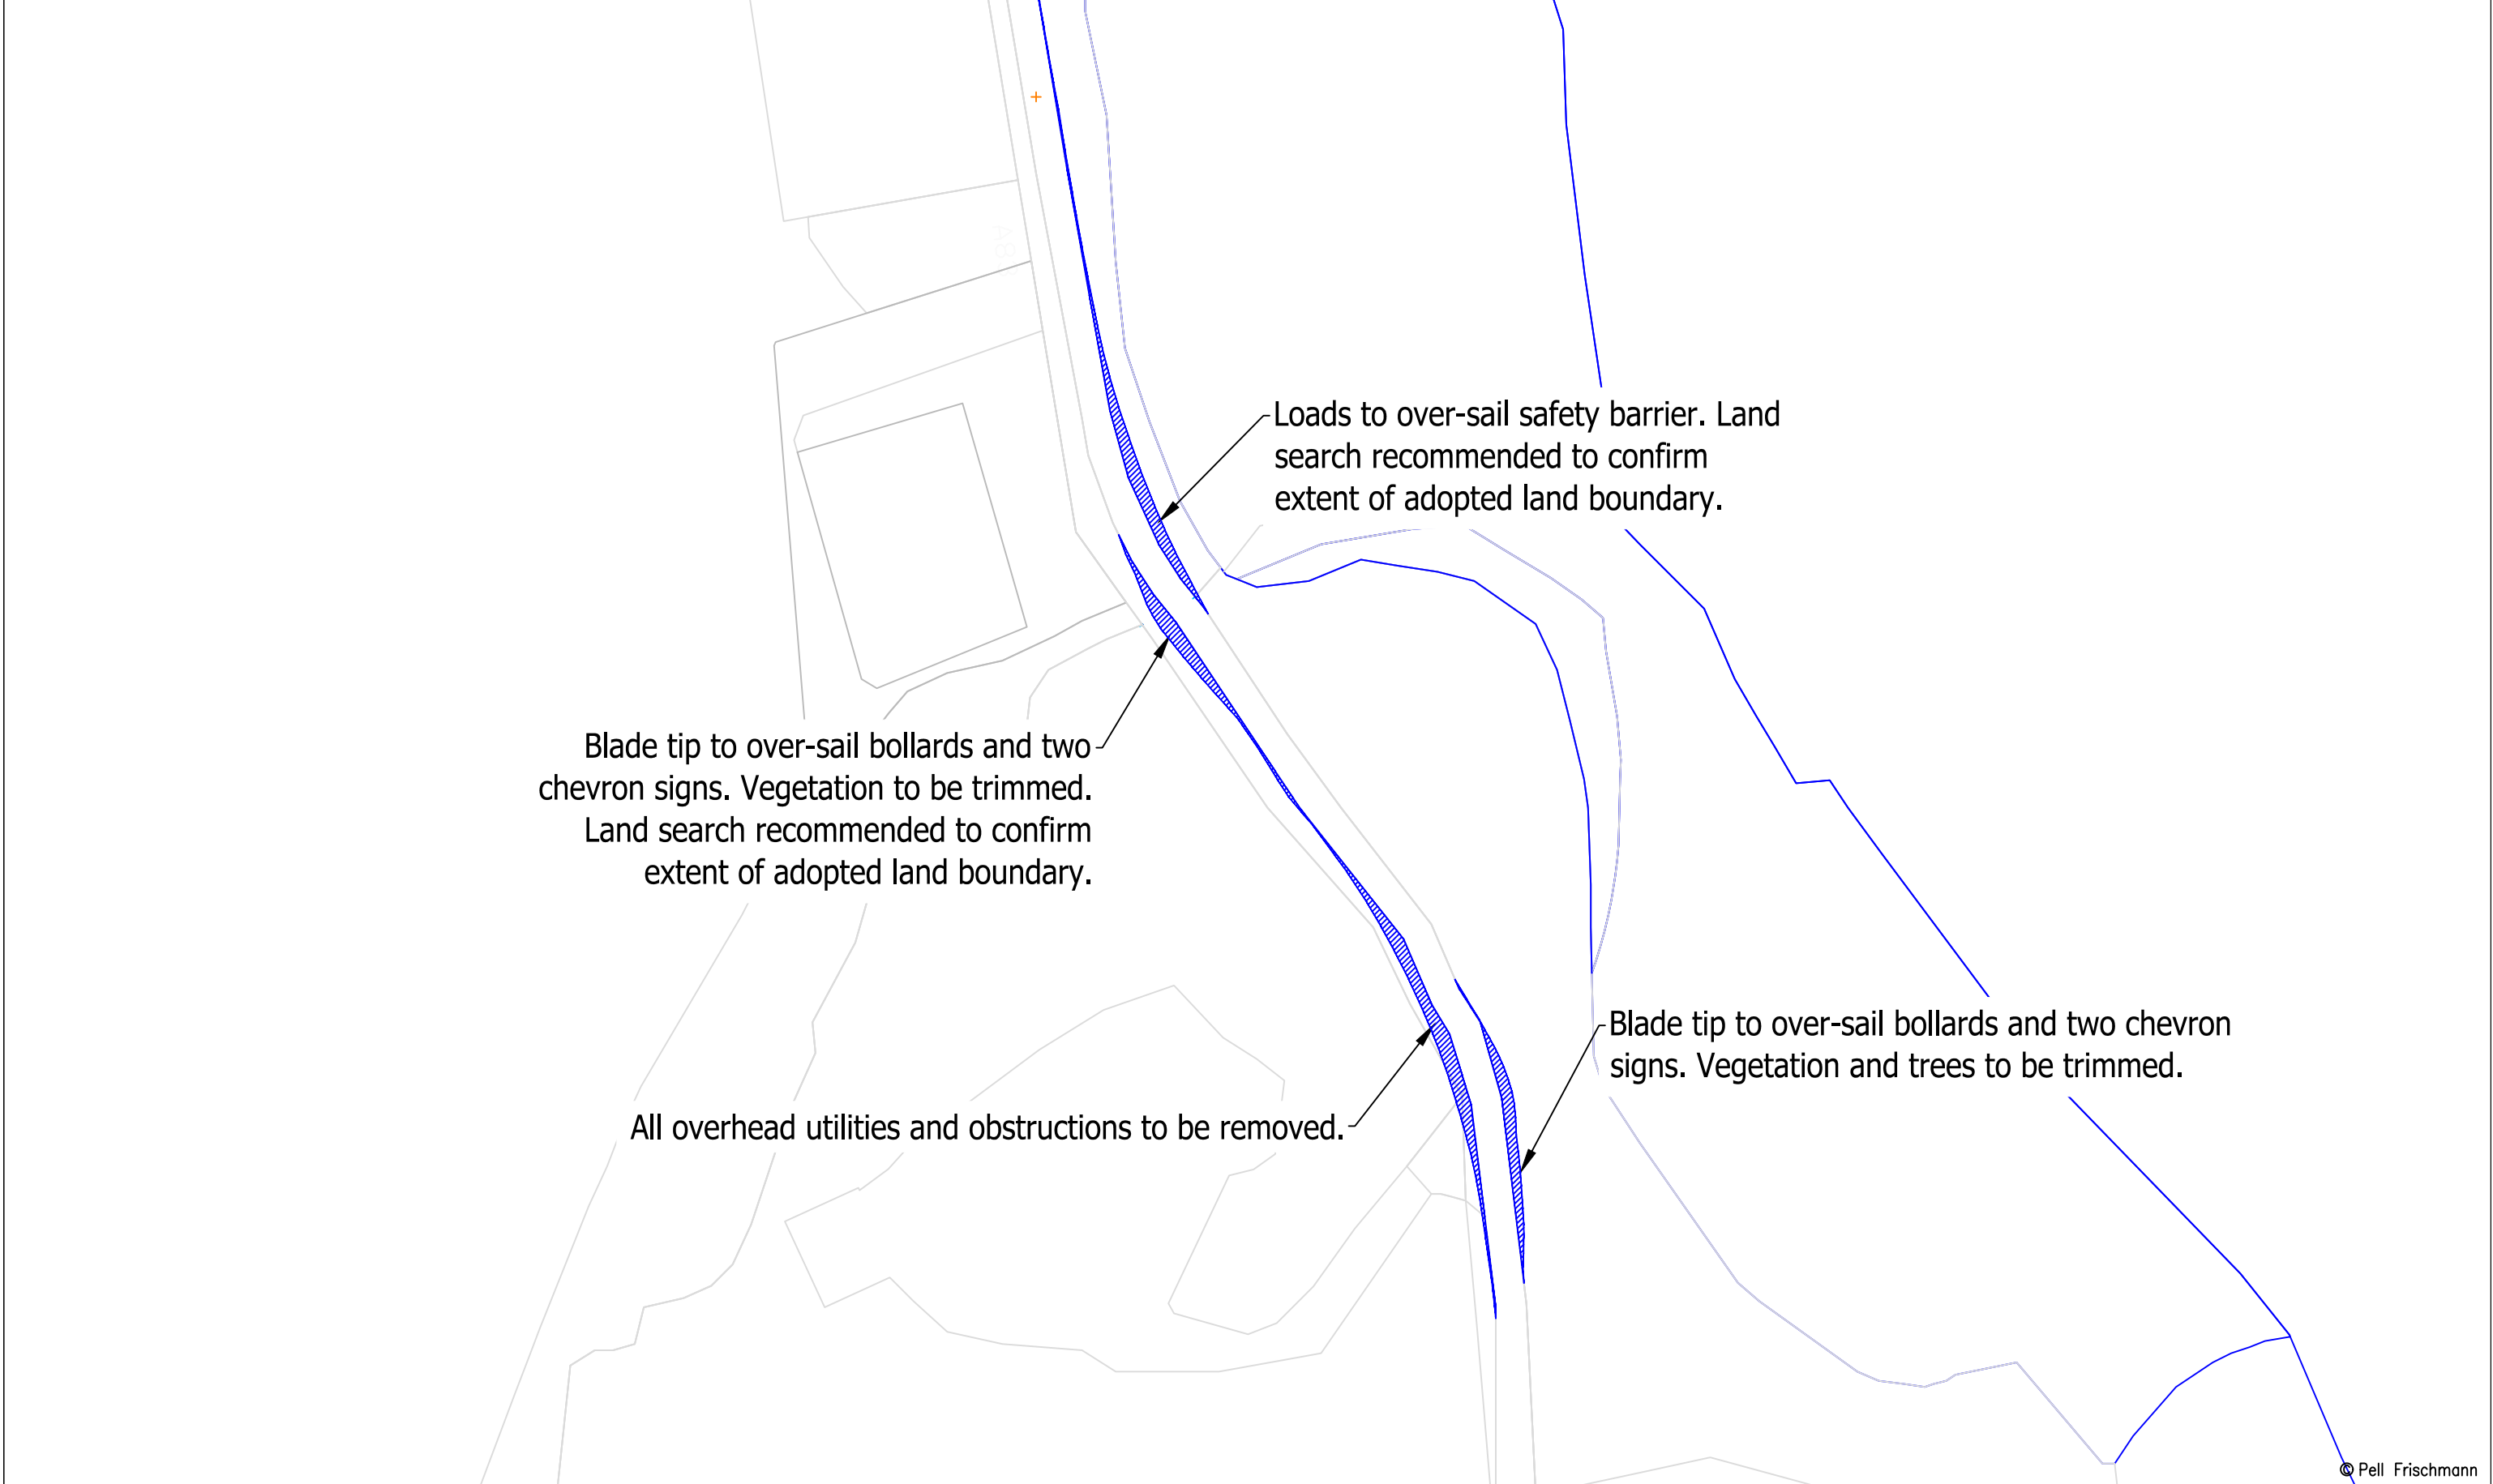


© Pell Frischmann

Pell Frischmann 93 GEORGE STREET, EDINBURGH, EH2 3ES Tel: +44 (0)131 240 1270 Email: pfedinburgh@pellfrischmann.com www.pellfrischmann.com	Project	Eredine Wind Farm			Name	Date	Scale		
				Drawn	GLJ	14/09/2022	1:1000 @ A3		
				Designed	GLJ	14/09/2022	File No. 220816 Eredine Tracking GLJ.dwg		
				Checked	GB	14/09/2022	Drawing Status		
Client	RWE Renewables UK Limited	Drawing Title	Siemens Gamesa SGR155 Blade & Tower		Point of Interest		63	Draft	
					Drawing No.	Notes:		Revision	
Key	Wheel SPA Body SPA Load SPA Indicative Over-run Over-sail	SPA Location	A83 Stronachullin Lodge		SK25A	1. All mitigation is subject to confirmation through a test run. 2. This is not a construction drawing and is intended for illustration purposes only.		1	

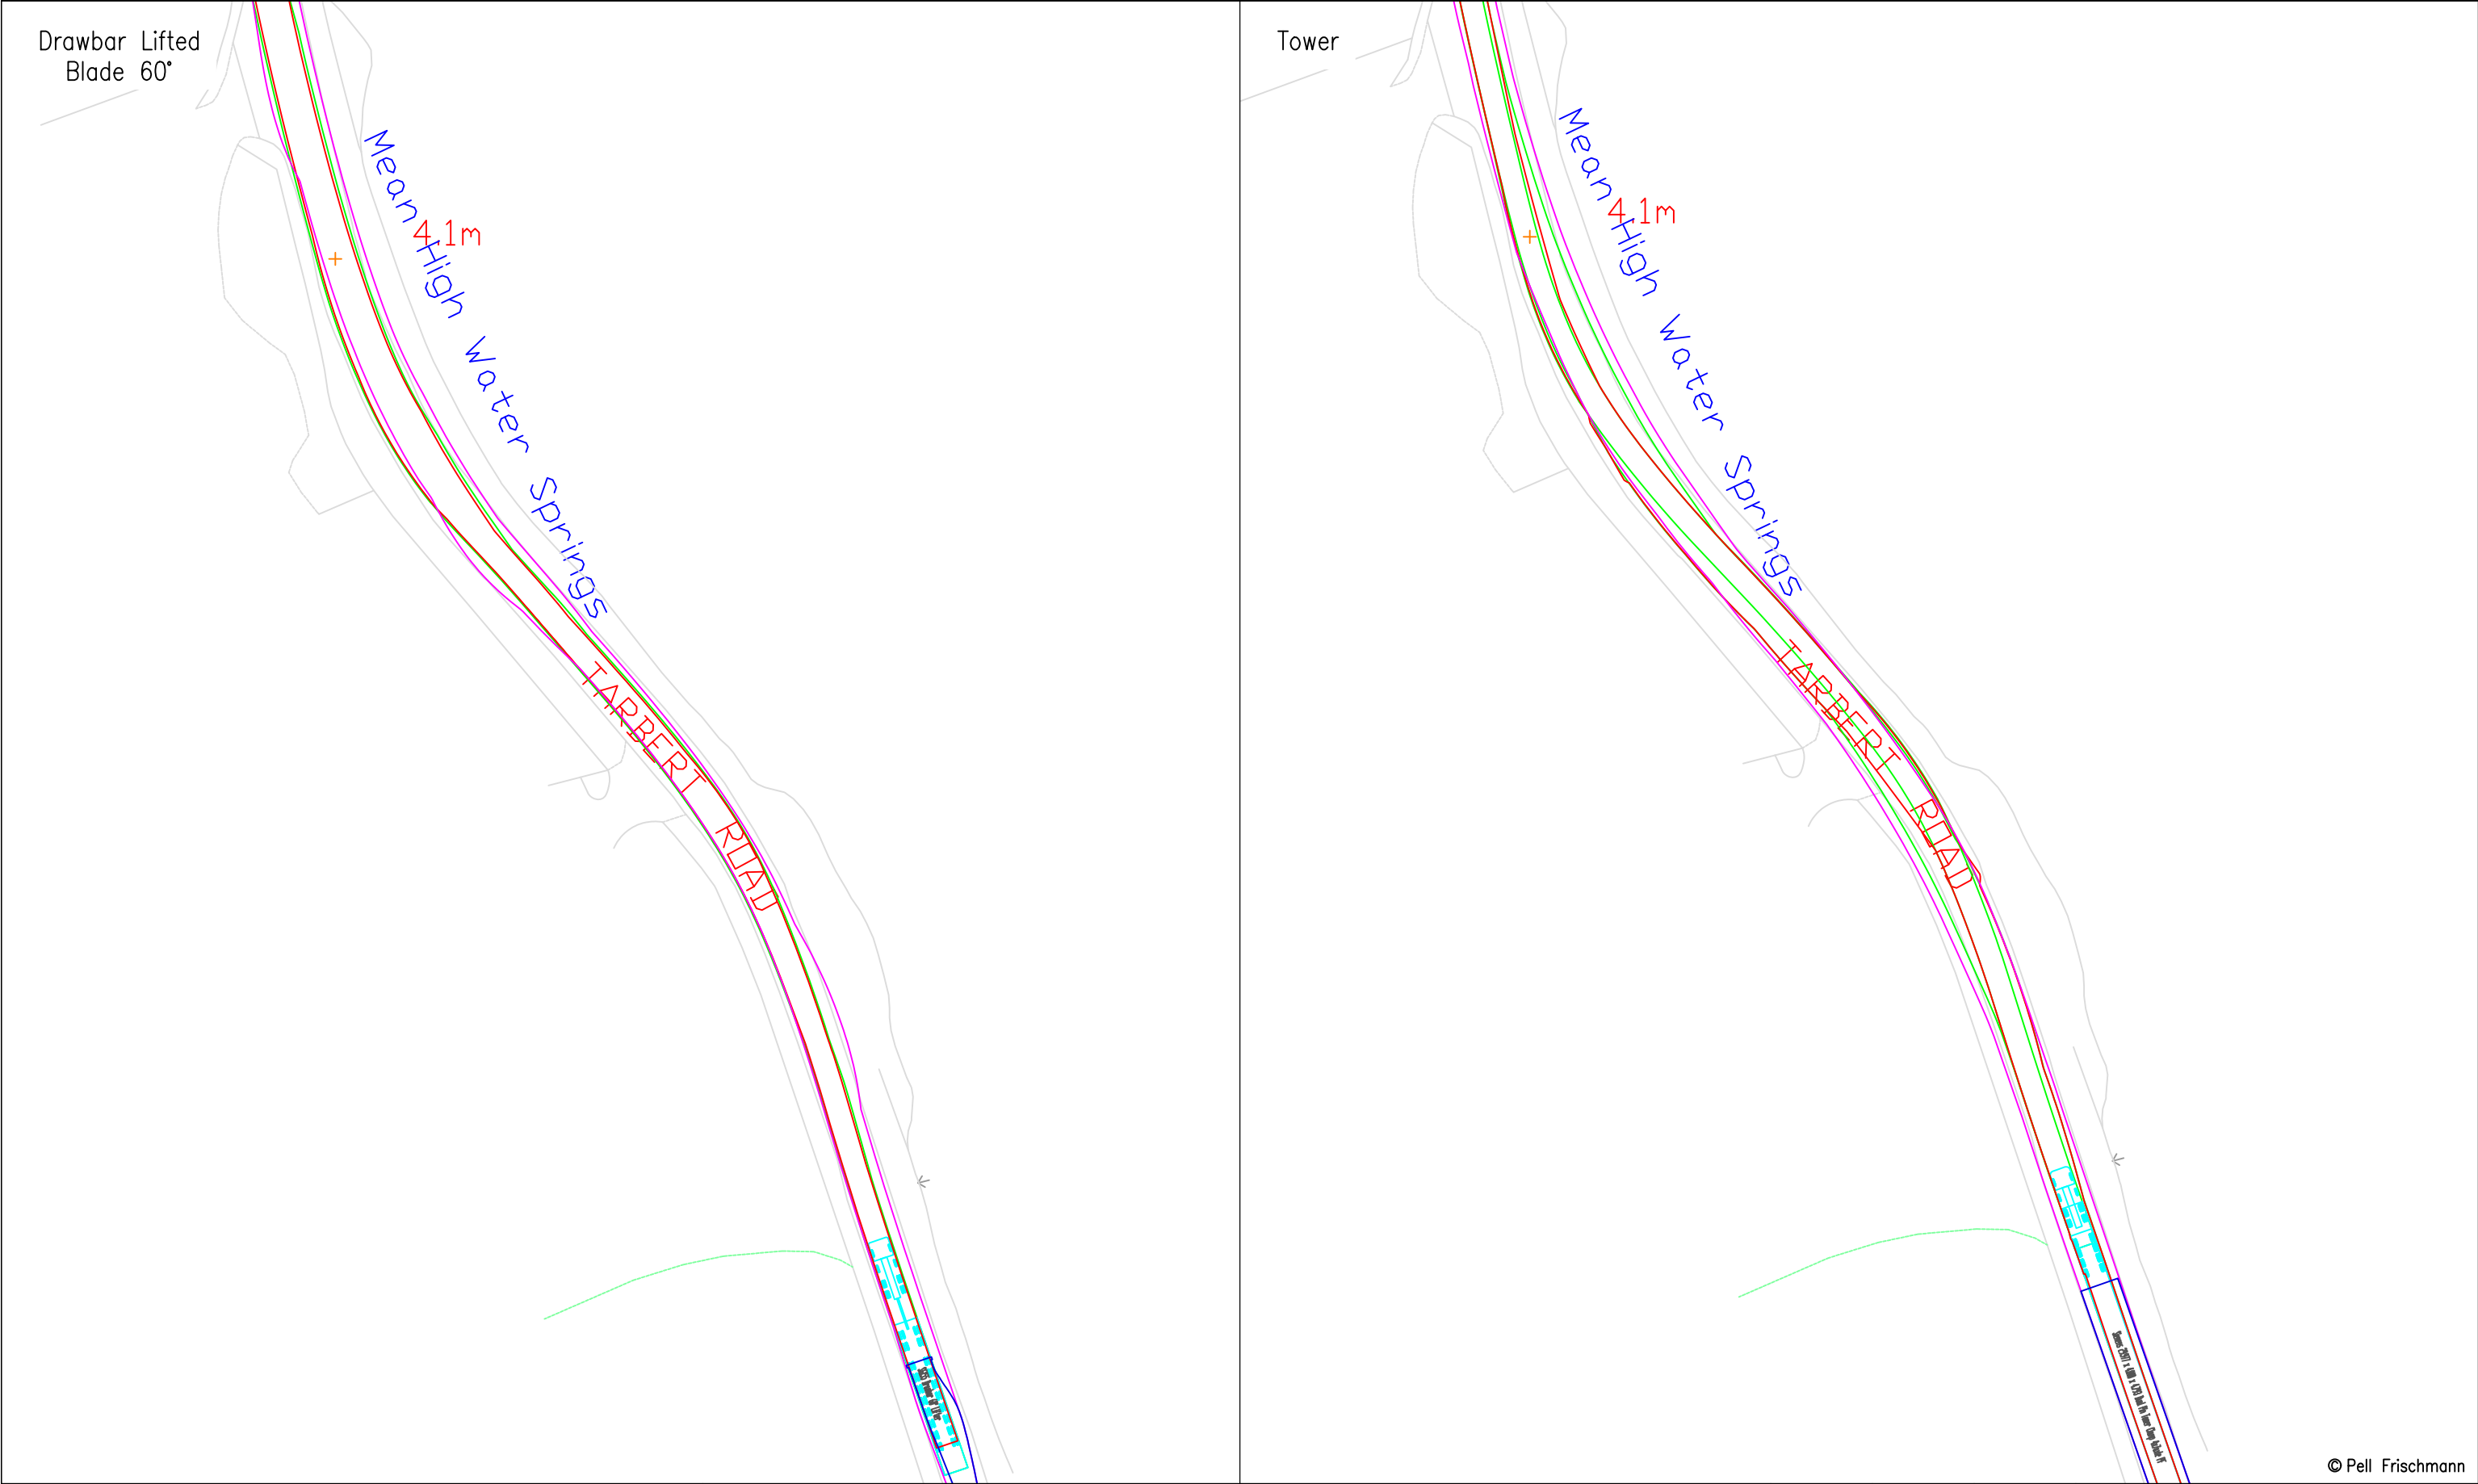

© Pell Frischmann

Pell Frischmann 93 GEORGE STREET, EDINBURGH, EH2 3ES Tel: +44 (0)131 240 1270 Email: pfredinburgh@pellfrischmann.com www.pellfrischmann.com	Project Eredine Wind Farm		Name	Date	Scale 1:750 @ A3	
		Drawn	GLJ	14/09/2022	File No. 220816 Eredine Tracking GLJ.dwg	
		Designed	GLJ	14/09/2022	Drawing Status	
		Checked	GB	14/09/2022	Draft	
Client RWE Renewables UK Limited Key Wheel SPA Body SPA Load SPA Indicative Over-run Over-sail	Drawing Title Siemens Gamesa SGRE155 Blade & Tower		Point of Interest 68		Revision	
	SPA Location A83 Creag a' Ghuail		Drawing No. SK26		Notes: 1. All mitigation is subject to confirmation through a test run. 2. This is not a construction drawing and is intended for illustration purposes only.	
					1	

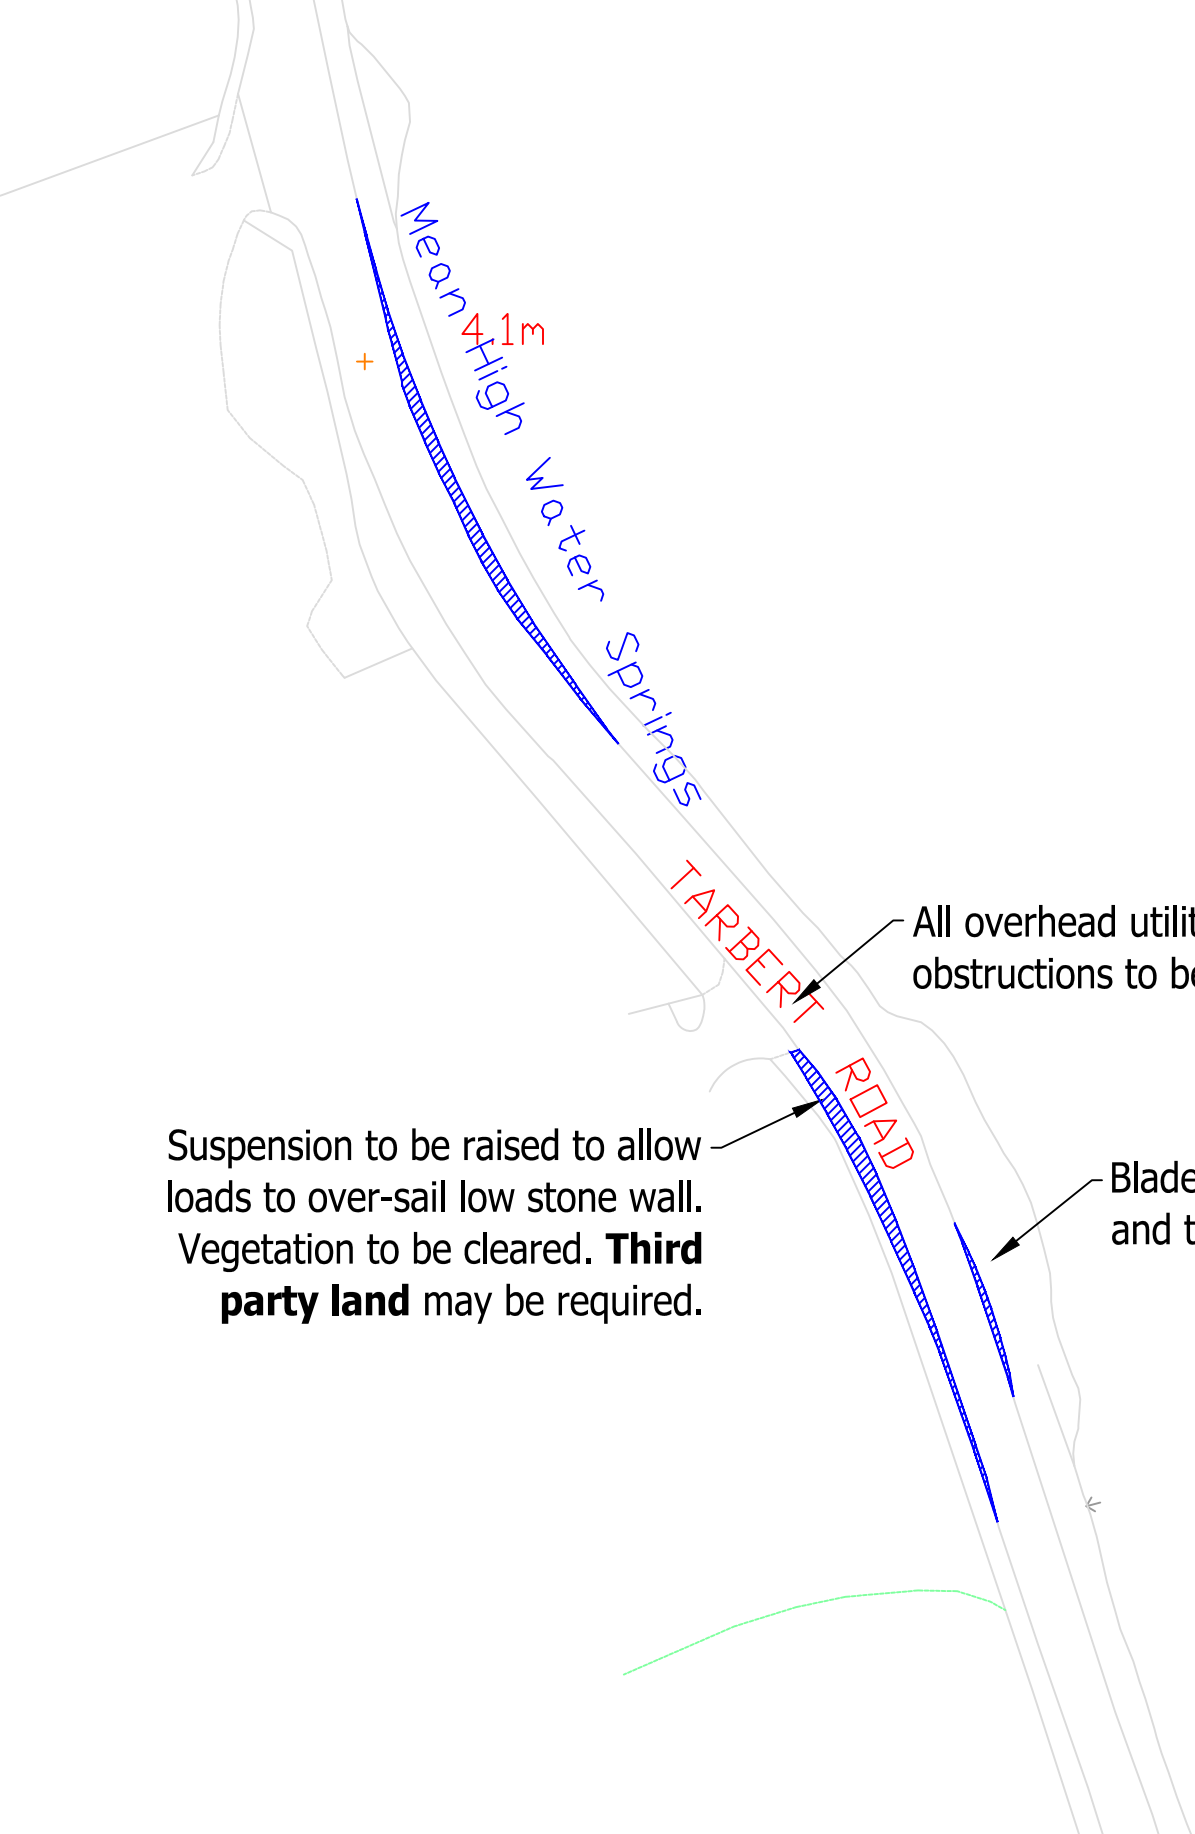


© Pell Frischmann

Pell Frischmann 93 GEORGE STREET, EDINBURGH, EH2 3ES Tel: +44 (0)131 240 1270 Email: pfedinburgh@pellfrischmann.com www.pellfrischmann.com	Project	Eredine Wind Farm		Name	Date	Scale		File No. 220816 Eredine Tracking GLJ.dwg	
			Drawn	GLJ	14/09/2022	1:750 @ A3			
			Designed	GLJ	14/09/2022				
			Checked	GB	14/09/2022				
Client	Drawing Title	Siemens Gamesa SGR155 Blade & Tower	Point of Interest		68		Drawing Status		Draft
			RWE Renewables UK Limited						
Key	SPA Location	A83 Creag a’ Ghuail	Drawing No.	SK26A	Notes:				Revision
					1. All mitigation is subject to confirmation through a test run. 2. This is not a construction drawing and is intended for illustration purposes only.				
Wheel SPA Body SPA Load SPA Indicative Over-run Over-sail									1


Drawbar Lifted
Blade 60°

Tower

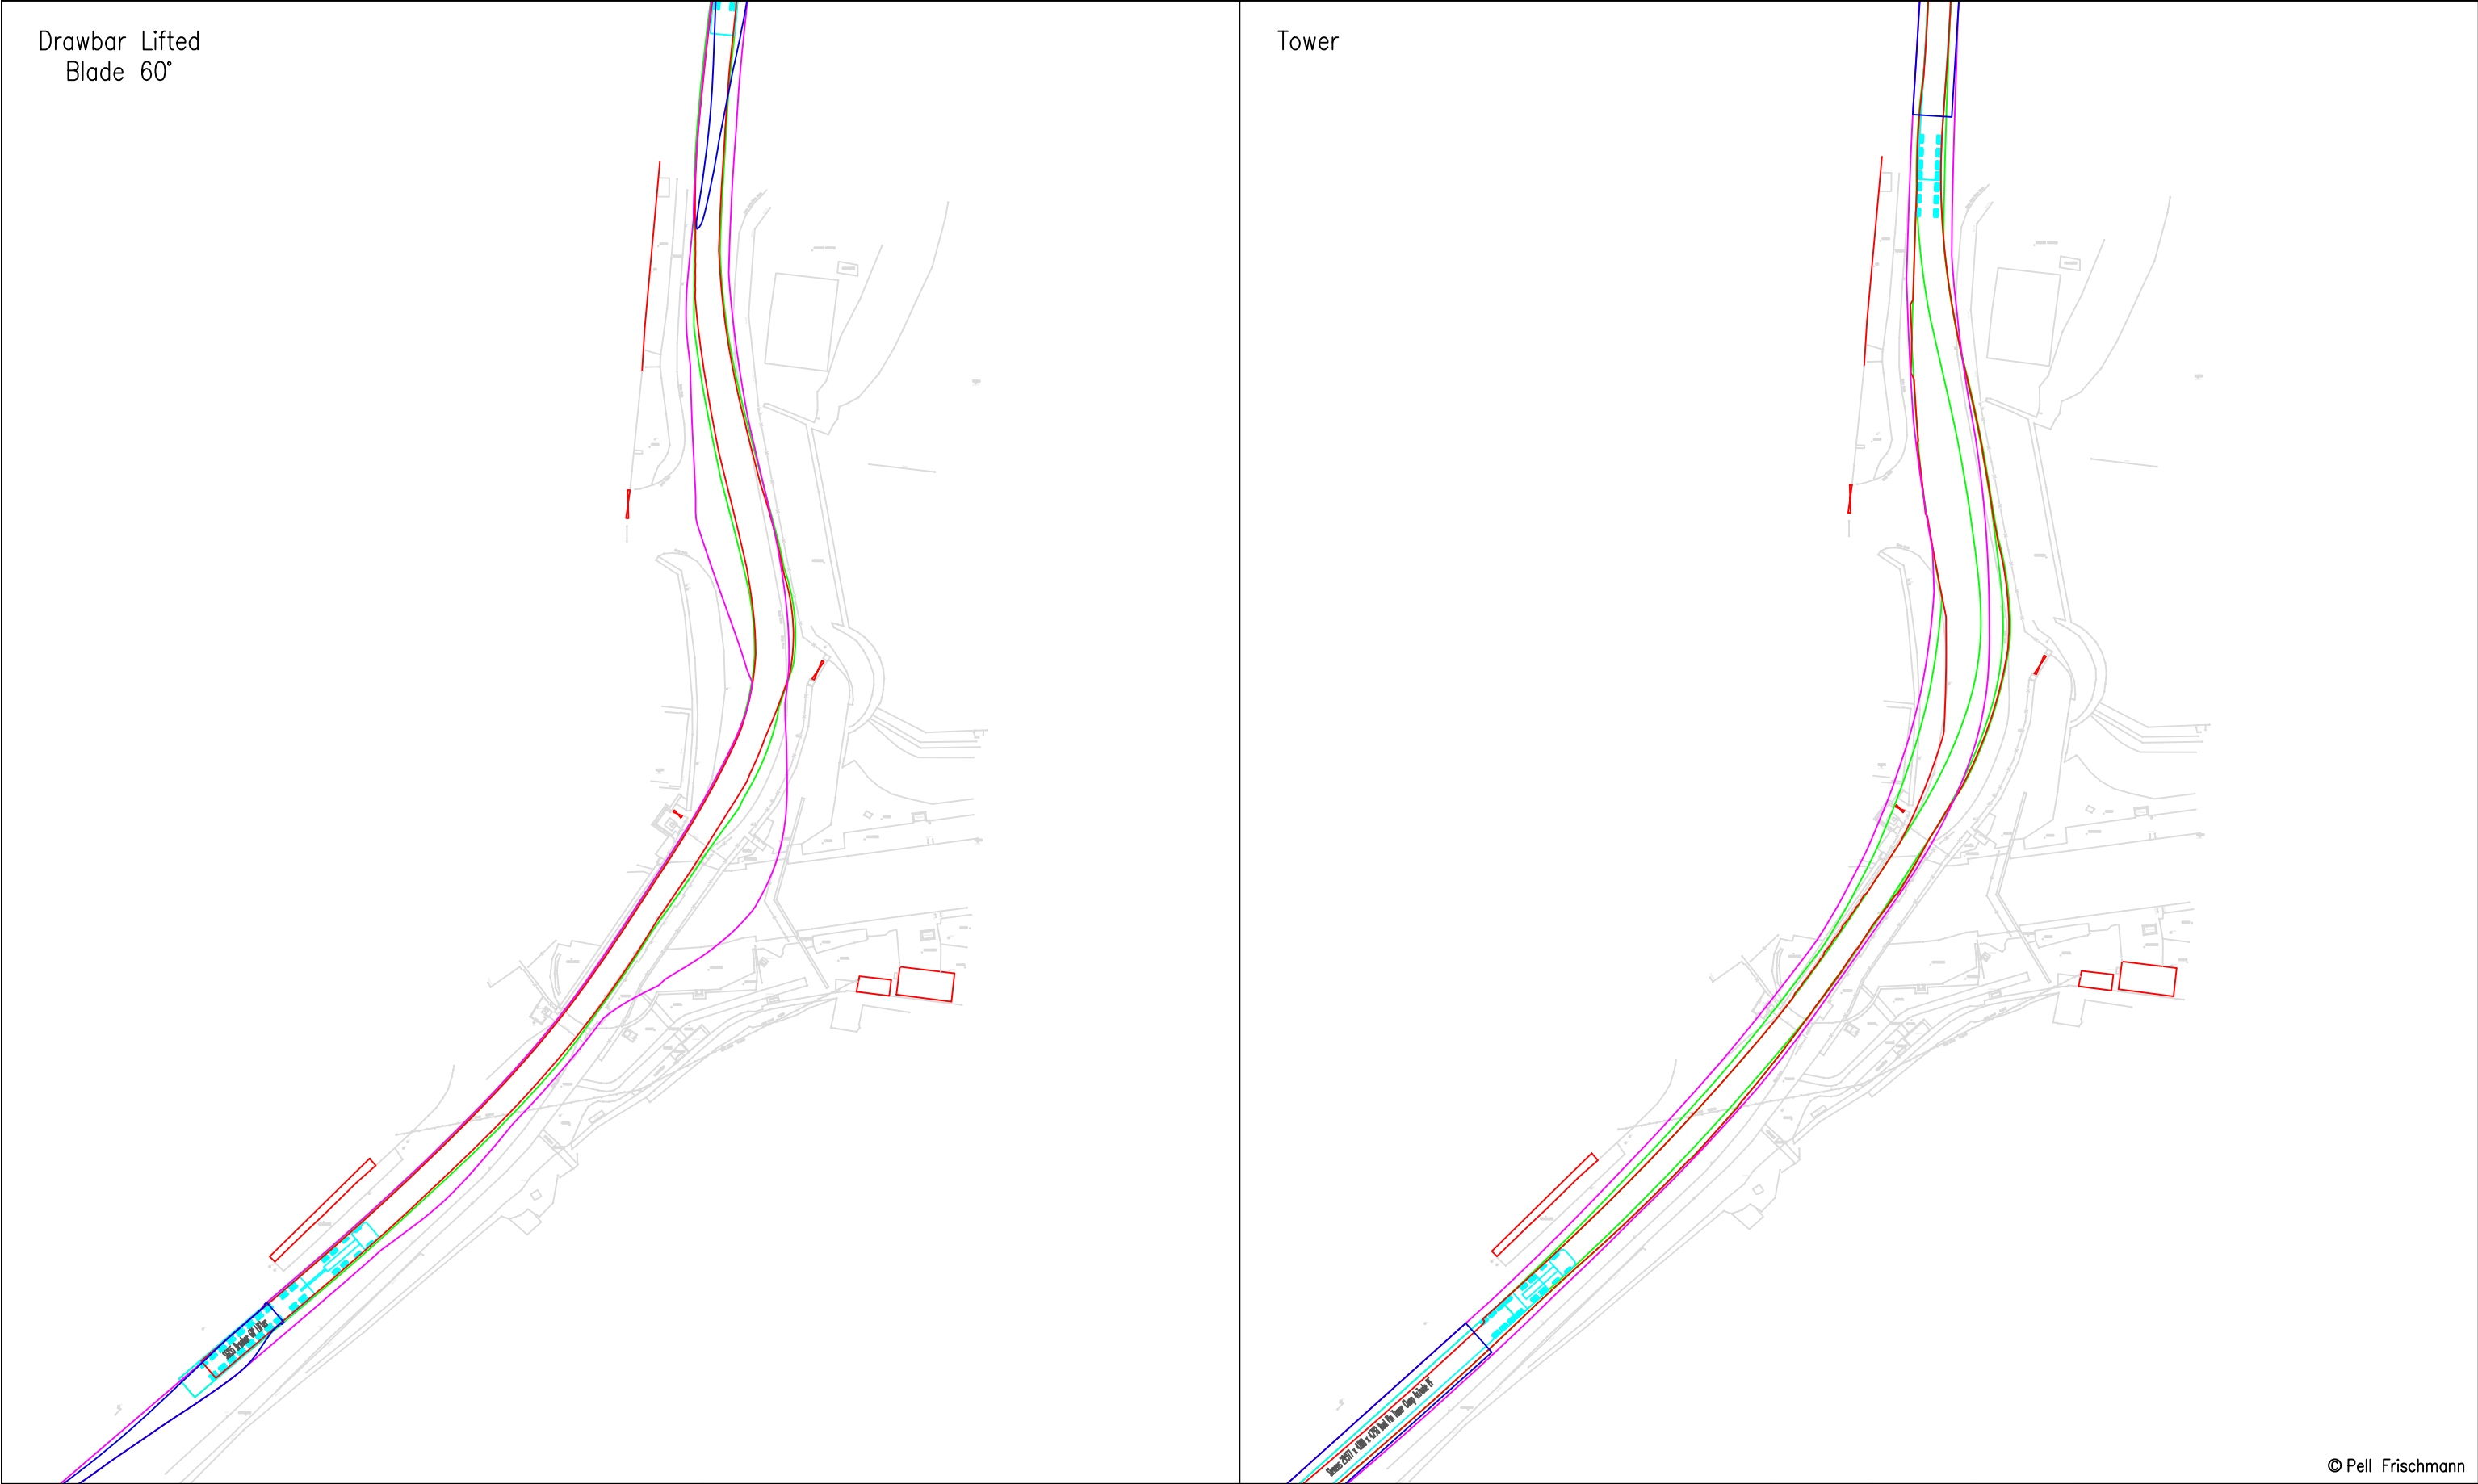

© Pell Frischmann


Pell Frischmann 93 GEORGE STREET, EDINBURGH, EH2 3ES Tel: +44 (0)131 240 1270 Email: pfedinburgh@pellfrischmann.com www.pellfrischmann.com	Project	Eredine Wind Farm			Name	Date	Scale		
				Drawn	GLJ	14/09/2022	1:750 @ A3		
				Designed	GLJ	14/09/2022	File No. 220816 Eredine Tracking GLJ.dwg		
				Checked	GB	14/09/2022	Drawing Status		
Client	RWE Renewables UK Limited	Drawing Title	Siemens Gamesa SGRE155 Blade & Tower		Point of Interest		70	Draft	
					Drawing No.	Notes:		Revision	
Key	Wheel SPA Body SPA Load SPA Indicative Over-run Over-sail	SPA Location	A83 Ardrishaig Basin		SK27	1. All mitigation is subject to confirmation through a test run. 2. This is not a construction drawing and is intended for illustration purposes only.		1	

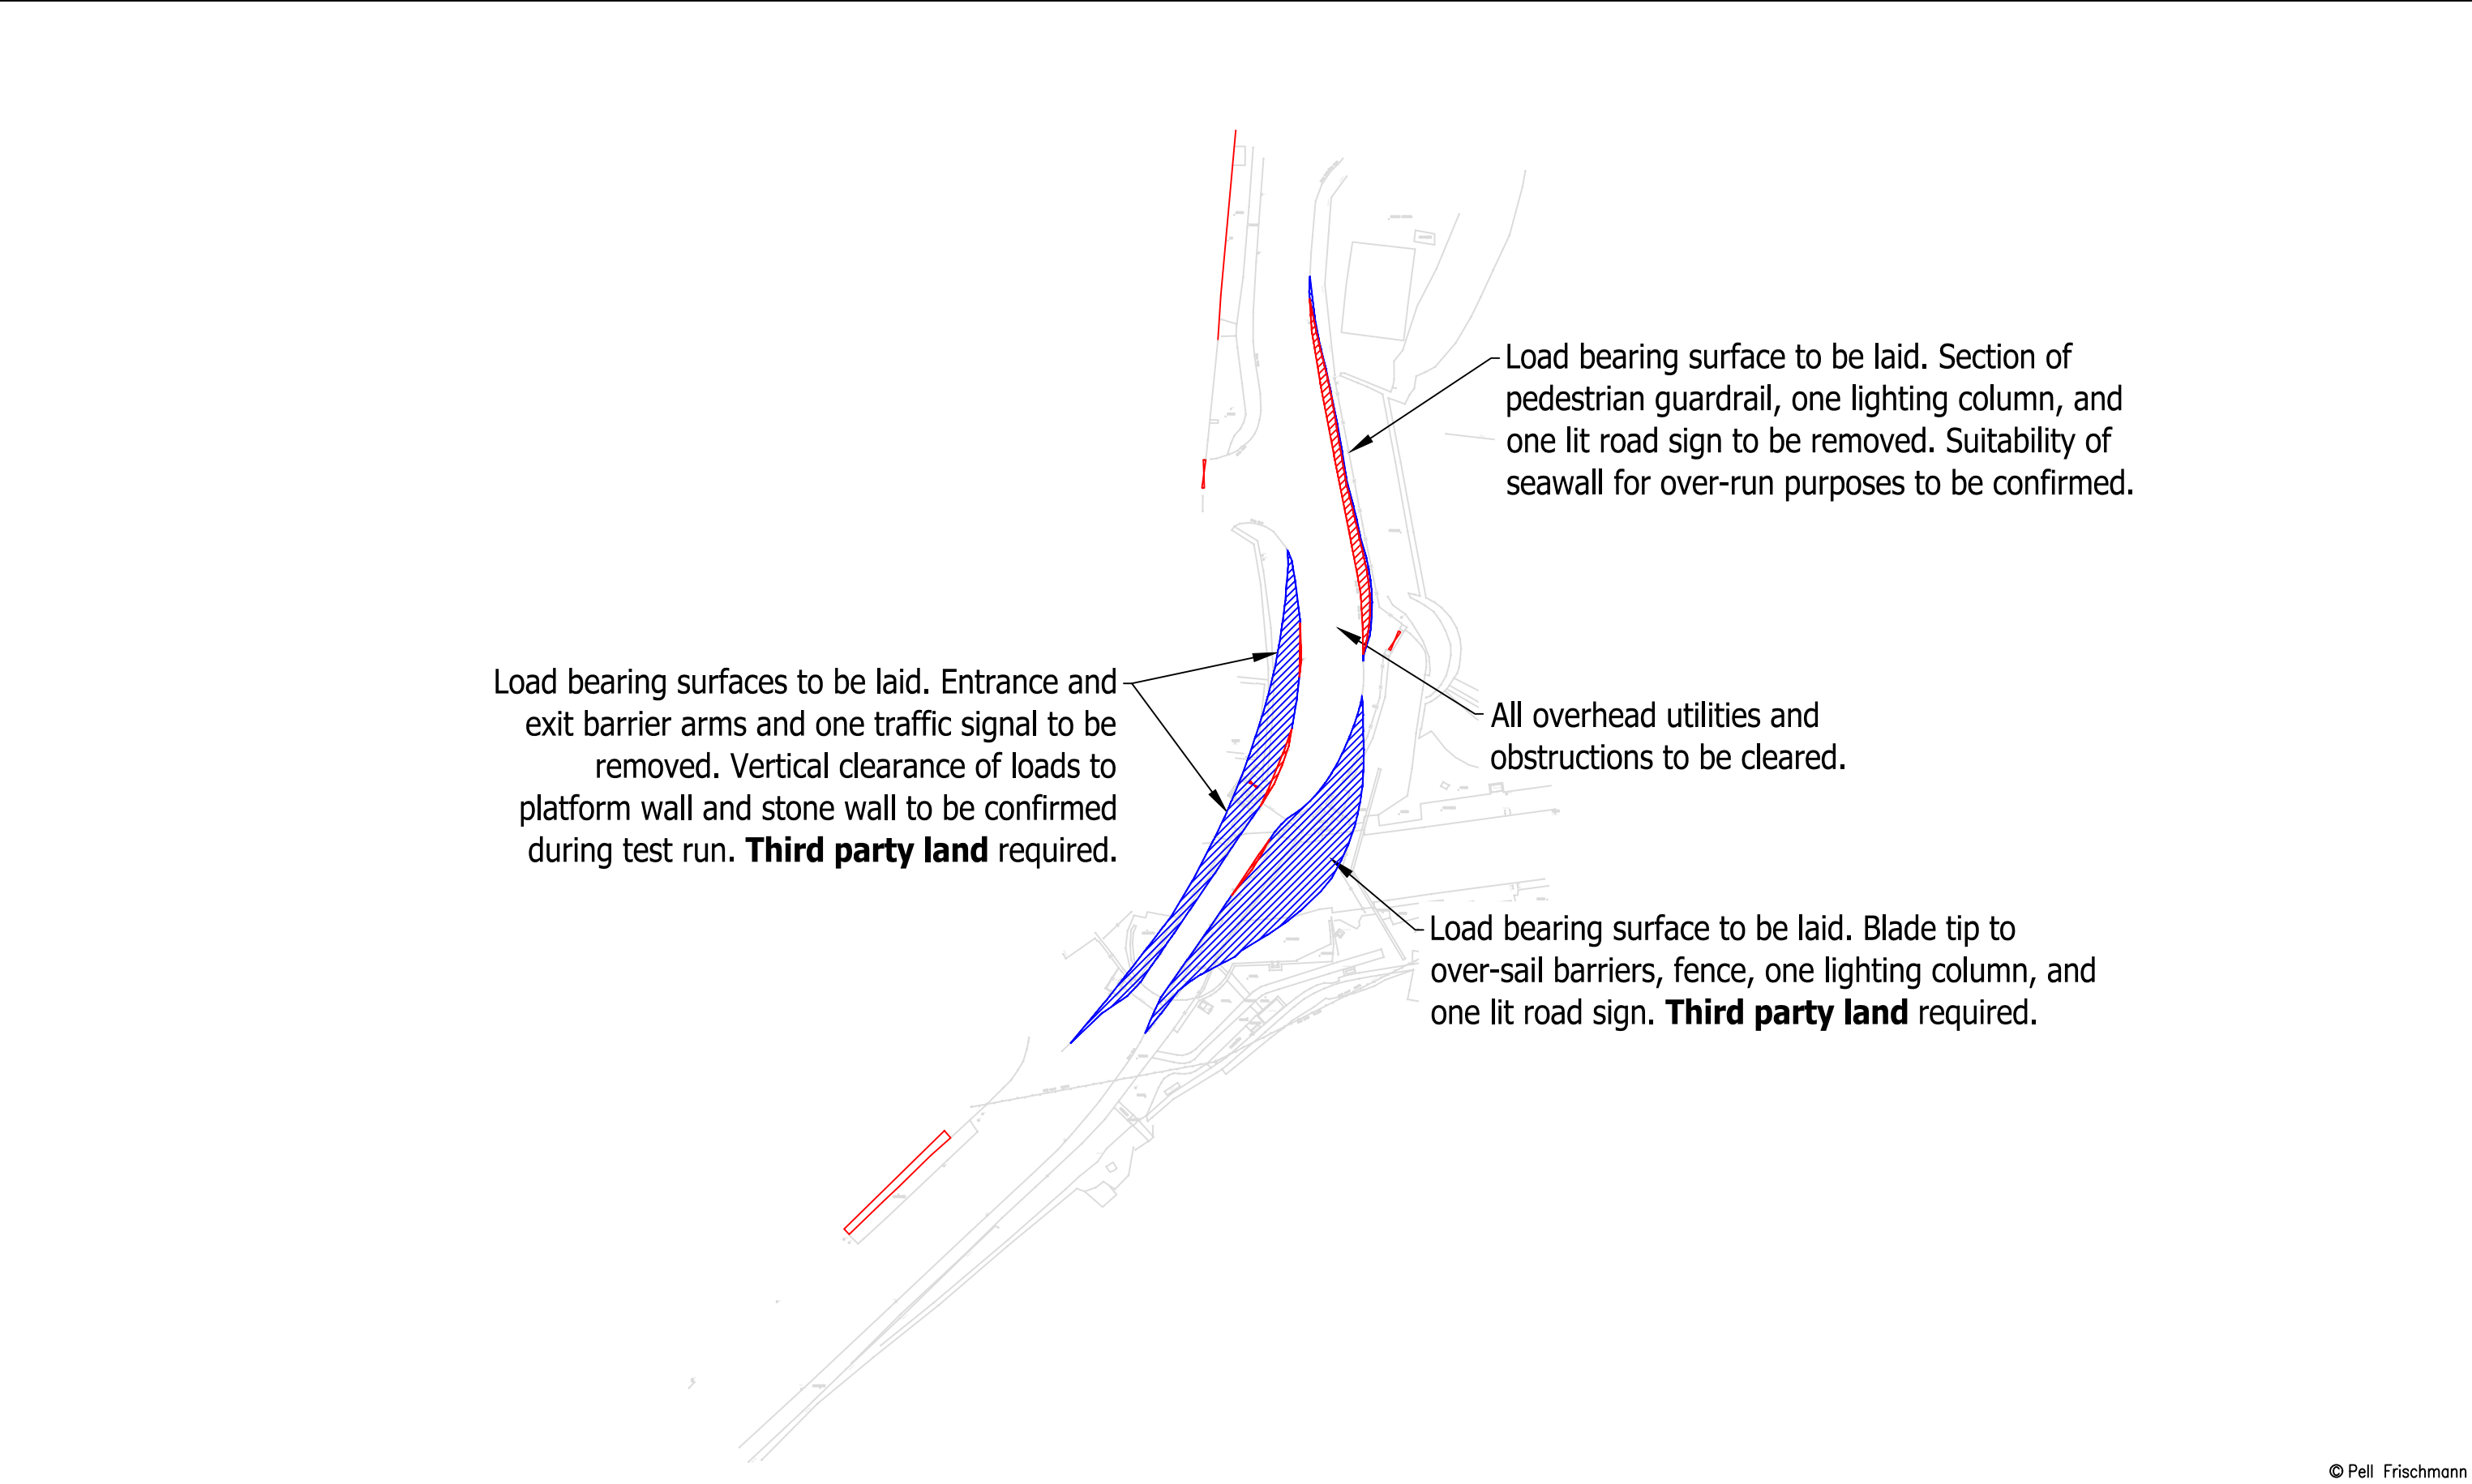

© Pell Frischmann

Pell Frischmann 93 GEORGE STREET, EDINBURGH, EH2 3ES Tel: +44 (0)131 240 1270 Email: pfredinburgh@pellfrischmann.com www.pellfrischmann.com	Project	Eredine Wind Farm			Name	Date	Scale		1:750 @ A3				
				Drawn	GLJ	14/09/2022	File No. 220816 Eredine Tracking GLJ.dwg						
				Designed	GLJ	14/09/2022							
				Checked	GB	14/09/2022	Drawing Status				Draft		
Client	RWE Renewables UK Limited	Drawing Title		Siemens Gamesa SGRE155 Blade & Tower		Point of Interest		70					
		SPA Location		A83 Ardrishaig Basin		Drawing No.		SK27A		Notes: 1. All mitigation is subject to confirmation through a test run. 2. This is not a construction drawing and is intended for illustration purposes only.		Revision	
Key		Wheel SPA Body SPA Load SPA Indicative Over-run Over-sail											

Drawbar Lifted
Blade 60°

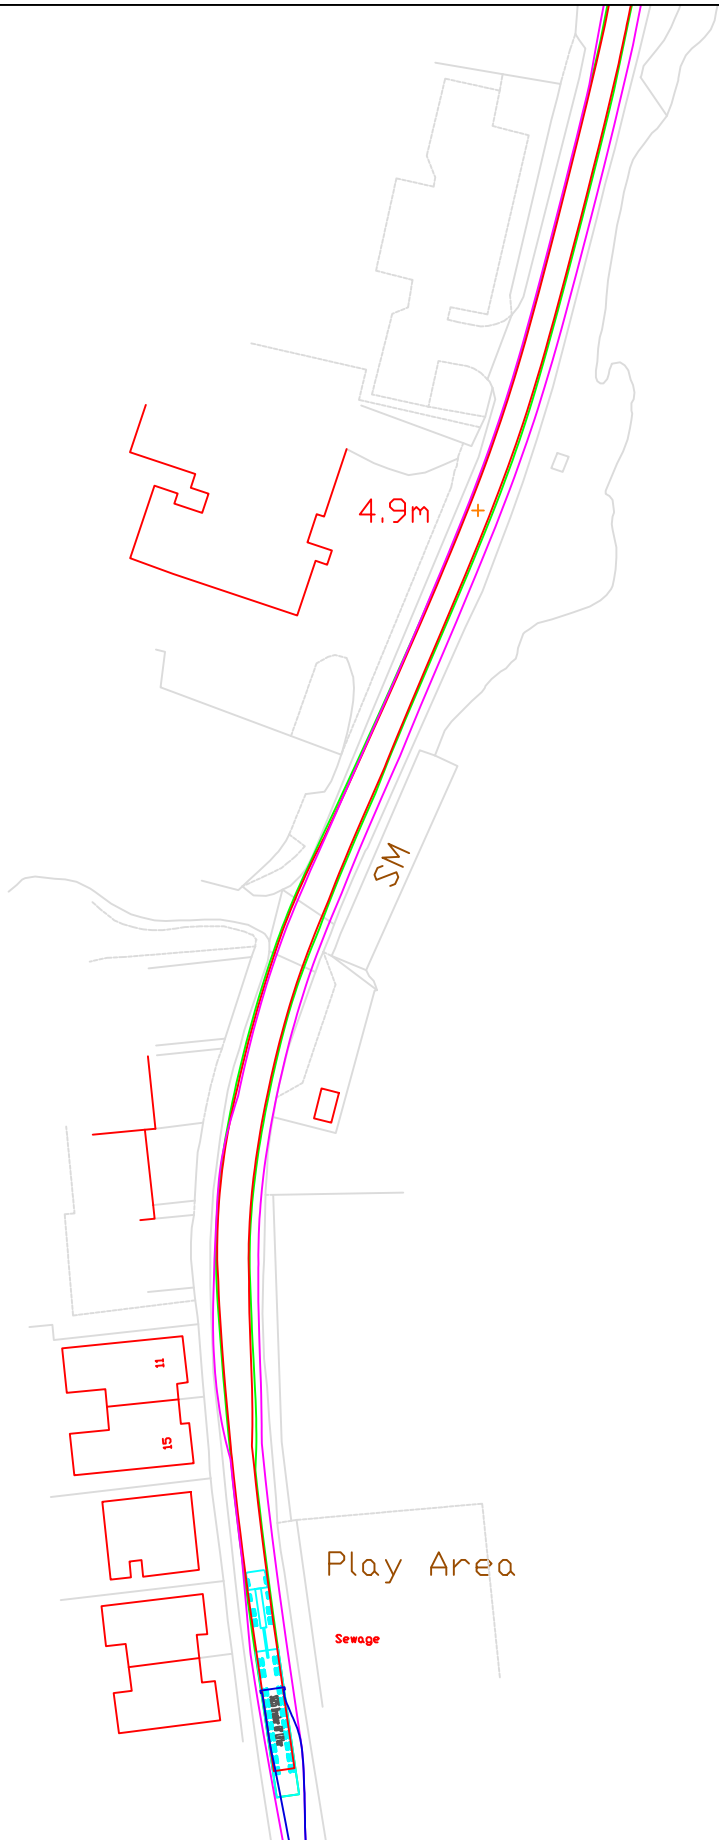

Tower




© Pell Frischmann

Pell Frischmann 93 GEORGE STREET, EDINBURGH, EH2 3ES Tel: +44 (0)131 240 1270 Email: pfredinburgh@pellfrischmann.com www.pellfrischmann.com	Project		Name		Date	Scale	
	Eredine Wind Farm		GLJ		14/09/2022	1:1000 @ A3	
			GLJ		14/09/2022	File No. 220816 Eredine Tracking GLJ.dwg	
			GB		14/09/2022	Drawing Status	
Client RWE Renewables UK Limited Key Wheel SPA Body SPA Load SPA Indicative Over-run Over-sail	Drawing Title		Point of Interest		72	Revision	
	Siemens Gamesa SGRE155 Blade & Tower		Drawing No.		SK28	Notes:	
	SPA Location		A83 southeast of Kilduskland		NO MITIGATION REQUIRED		1



© Pell Frischmann

Pell Frischmann 93 GEORGE STREET, EDINBURGH, EH2 3ES Tel: +44 (0)131 240 1270 Email: pfredinburgh@pellfrischmann.com www.pellfrischmann.com		Project		Name		Date	Scale		
		Eredine Wind Farm		Drawn	GLJ	14/09/2022	1:750 @ A3		
				Designed	GLJ	14/09/2022	File No. 220816 Eredine Tracking GLJ.dwg		
				Checked	GB	14/09/2022	Drawing Status		
Client		RWE Renewables UK Limited		Point of Interest		73		Draft	
Key Wheel SPA Body SPA Load SPA Indicative Over-run Over-sail		Drawing Title		Drawing No.		Notes:		Revision	
		SPA Location		SK29		1. All mitigation is subject to confirmation through a test run. 2. This is not a construction drawing and is intended for illustration purposes only.		1	
		Siemens Gamesa SGRE155 Blade & Tower							
		A83 / A816 Roundabout							


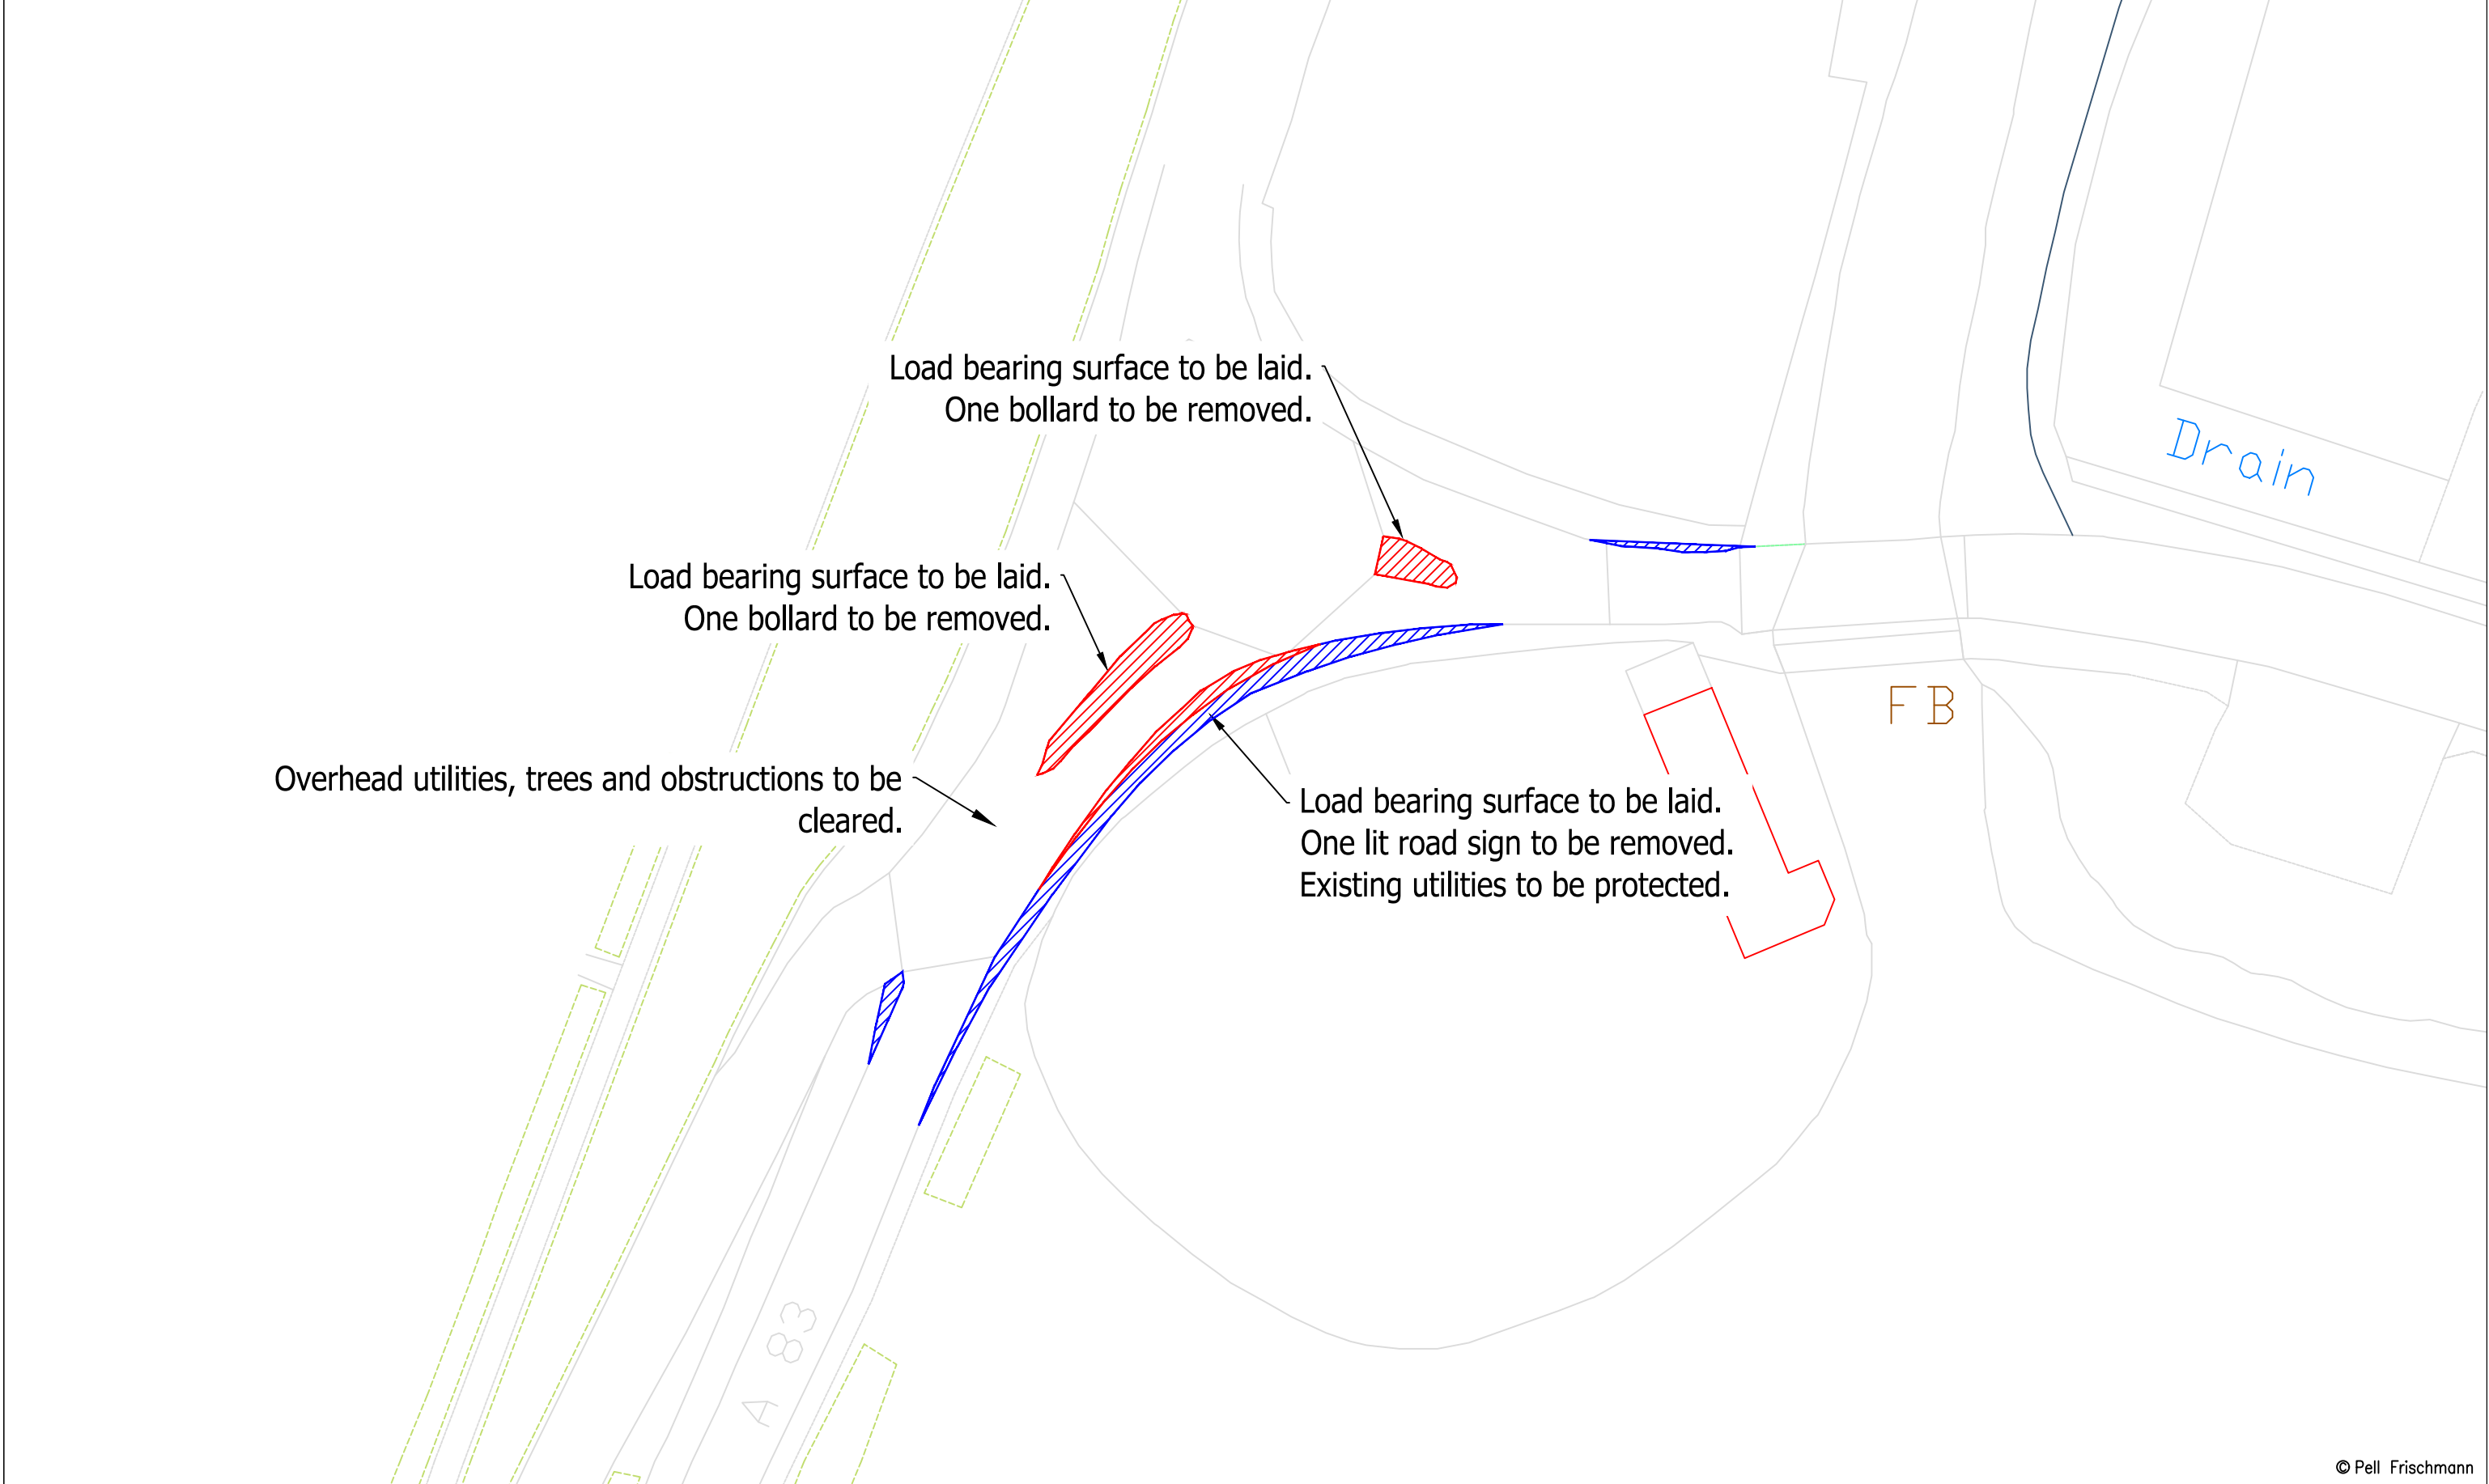


© Pell Frischmann

Pell Frischmann 93 GEORGE STREET, EDINBURGH, EH2 3ES Tel: +44 (0)131 240 1270 Email: pfedinburgh@pellfrischmann.com www.pellfrischmann.com	Project Eredine Wind Farm			Name	Date	Scale 1:500 @ A3		
			Drawn	GLJ	14/09/2022	File No. 220816 Eredine Tracking GLJ.dwg		
			Designed	GLJ	14/09/2022			
			Checked	GB	14/09/2022	Drawing Status Draft		
Client RWE Renewables UK Limited	Drawing Title Siemens Gamesa SGRE155 Blade & Tower		Point of Interest		73			
			Drawing No. SK29A	Notes: 1. All mitigation is subject to confirmation through a test run. 2. This is not a construction drawing and is intended for illustration purposes only.				Revision 1
Key Wheel SPA Body SPA Load SPA Indicative Over-run Over-sail	SPA Location A83 / A816 Roundabout							

Drawbar Lifted
Blade 60°

Tower

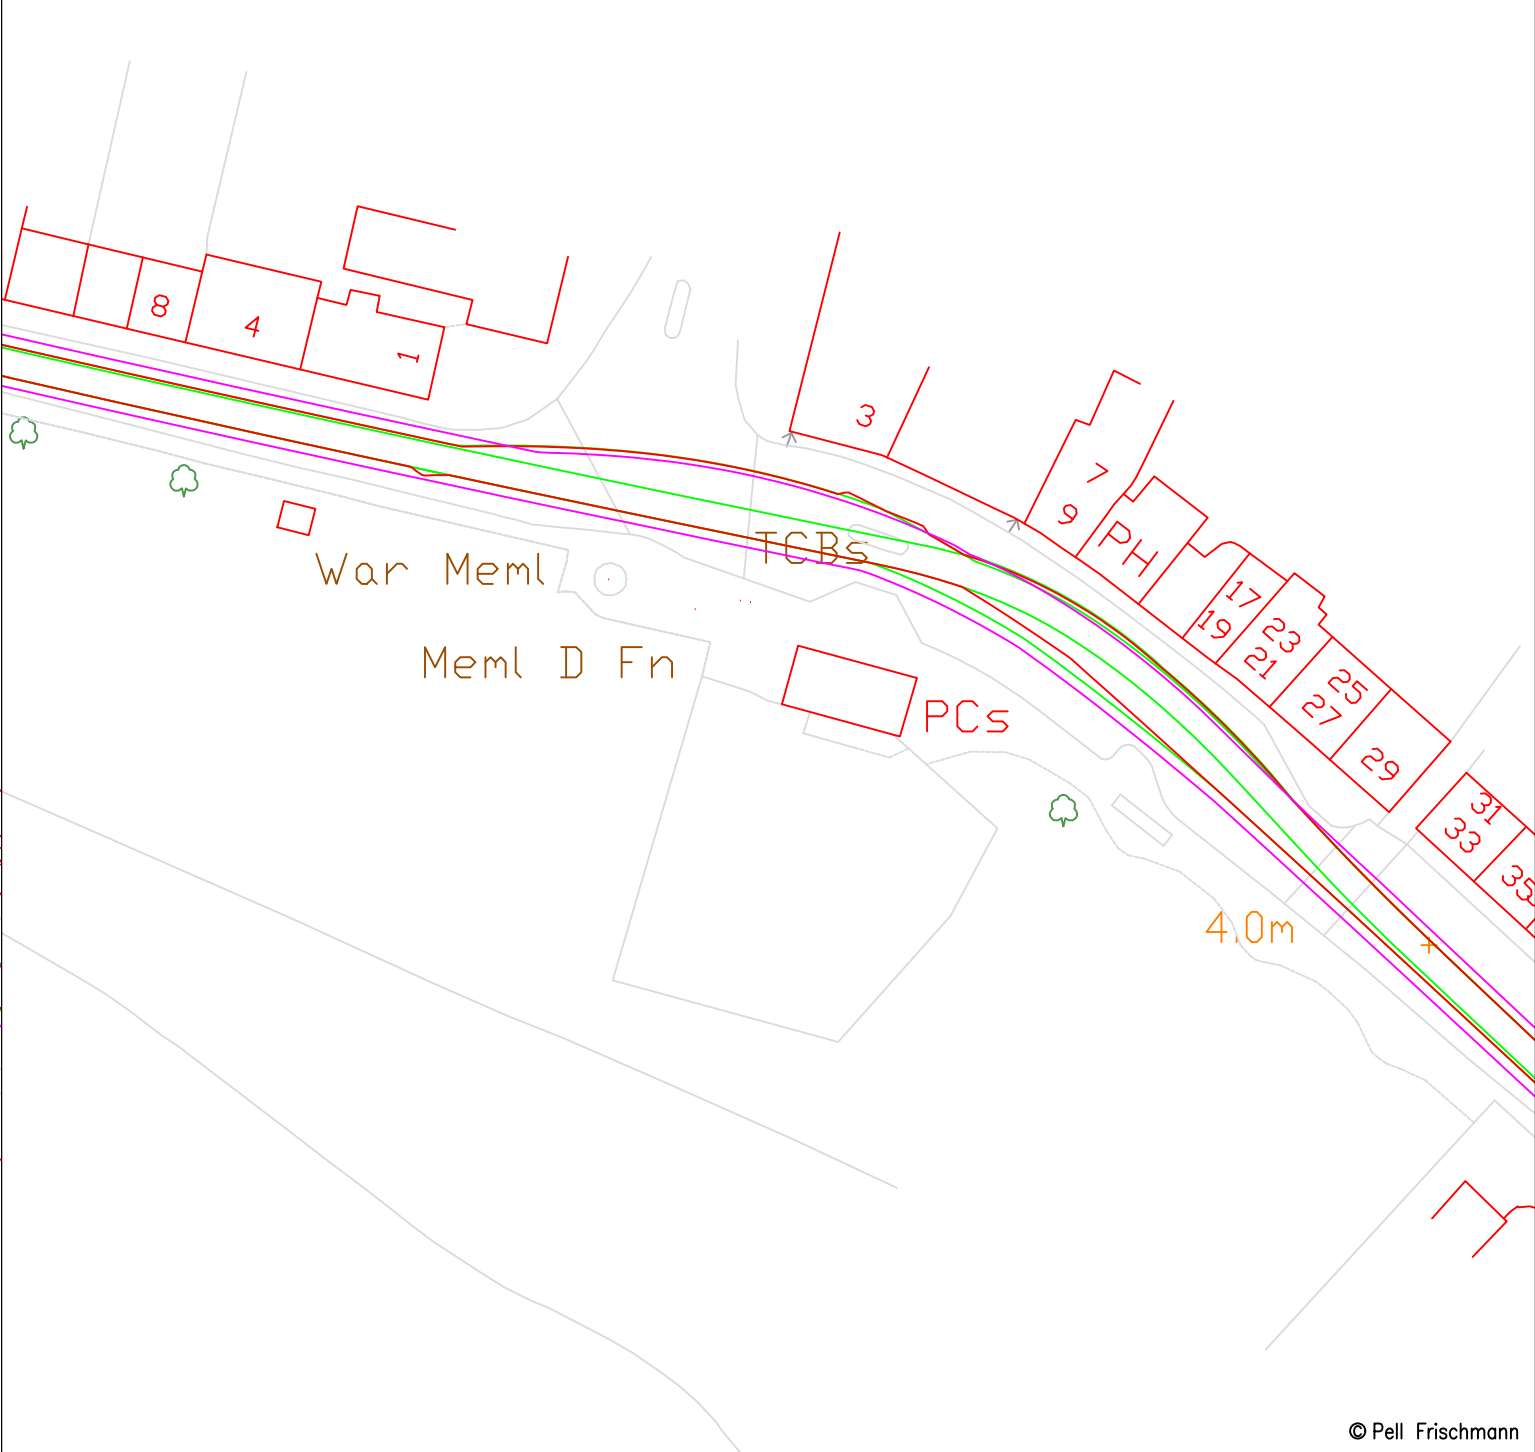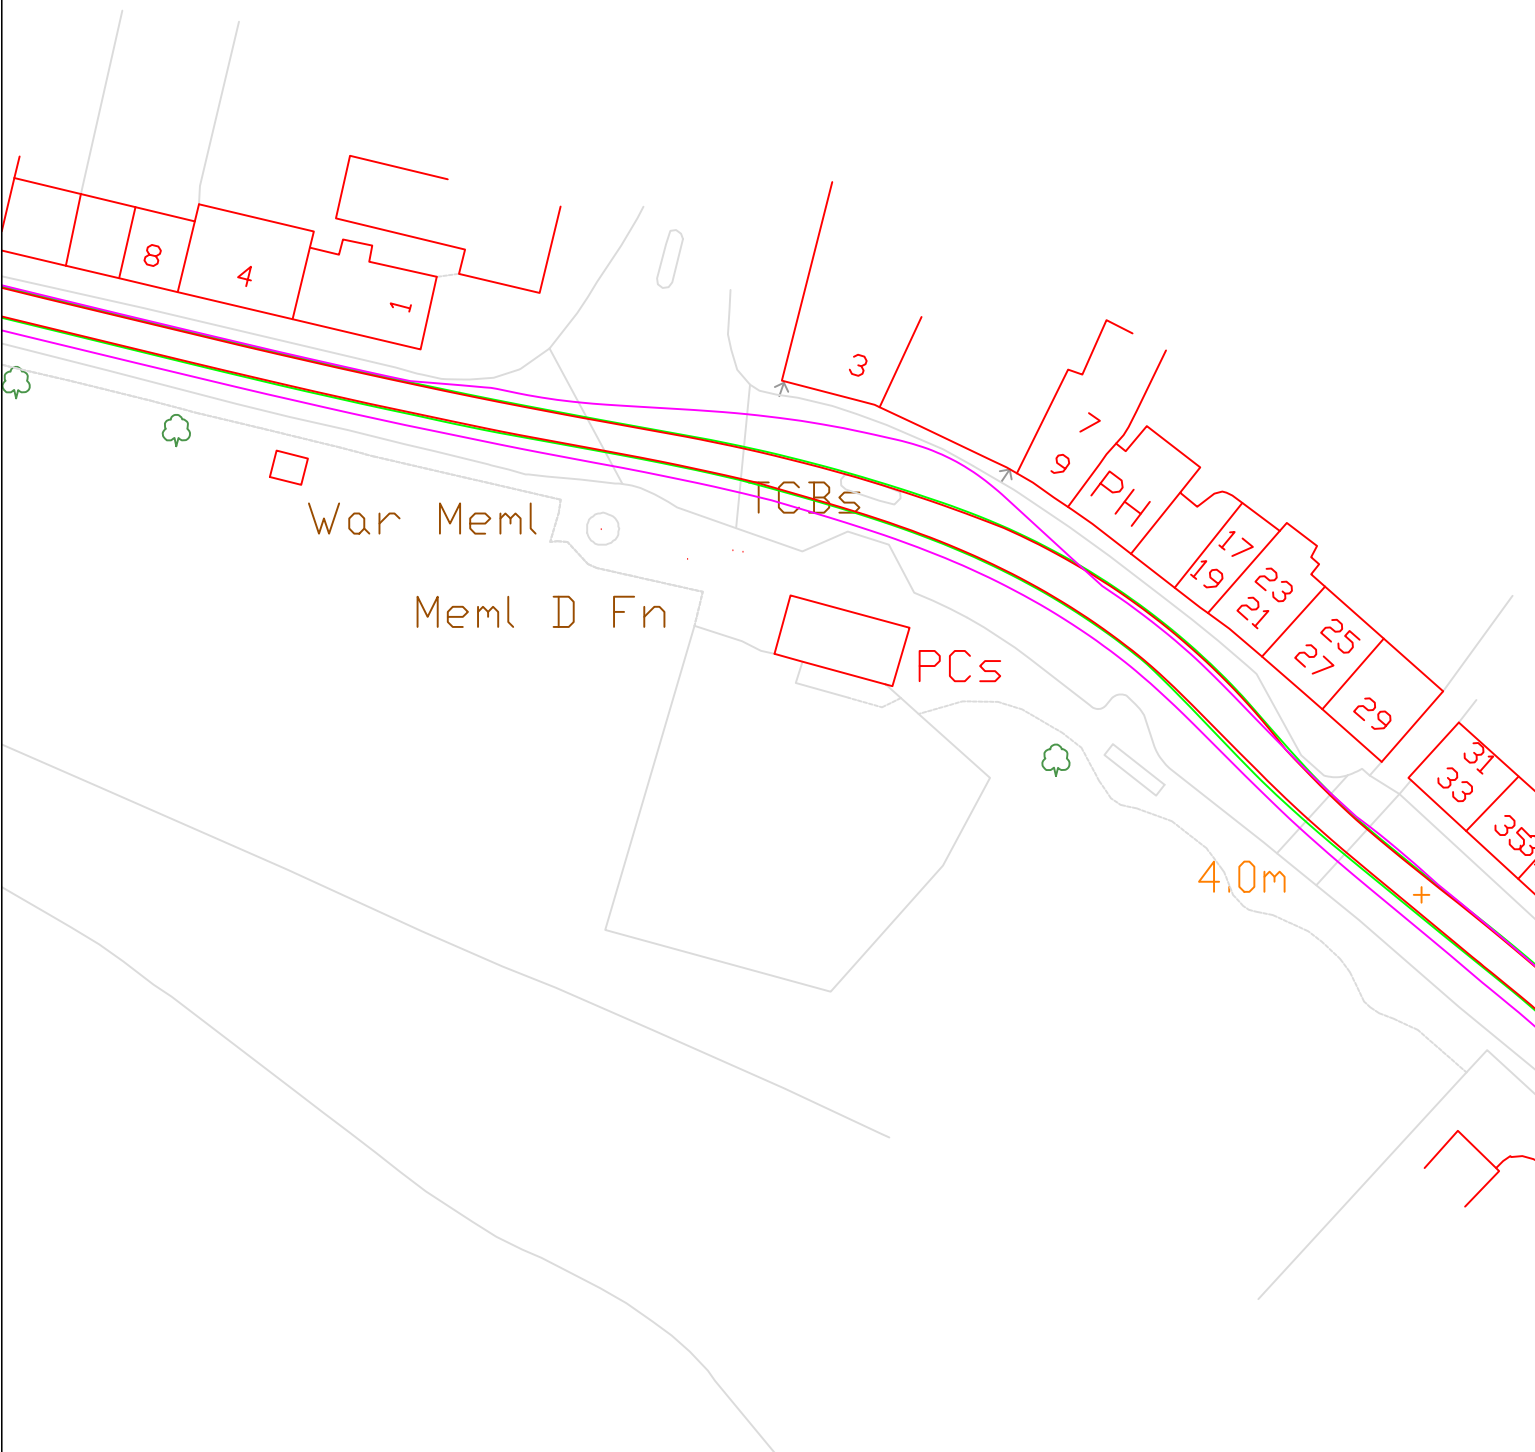

© Pell Frischmann

Pell Frischmann 93 GEORGE STREET, EDINBURGH, EH2 3ES Tel: +44 (0)131 240 1270 Email: pfedinburgh@pellfrischmann.com www.pellfrischmann.com	Project Eredine Wind Farm			Name	Date	Scale 1:750 @ A3		
			Drawn	GLJ	14/09/2022	File No. 220816 Eredine Tracking GLJ.dwg		
			Designed	GLJ	14/09/2022	Drawing Status		
			Checked	GB	14/09/2022	Draft		
Client RWE Renewables UK Limited	Drawing Title Siemens Gamesa SGRE155 Blade & Tower		Point of Interest		74			
	SPA Location A83 / Argyll St Roundabout		Drawing No. SK30		Notes: 1. All mitigation is subject to confirmation through a test run. 2. This is not a construction drawing and is intended for illustration purposes only.		Revision 1	
Key Wheel SPA Body SPA Load SPA Indicative Over-run Over-sail								

Key						
	Wheel SPA	Body SPA	Load SPA	Indicative	Over-run	Over-sail



© Pell Frischmann

Pell Frischmann 93 GEORGE STREET, EDINBURGH, EH2 3ES Tel: +44 (0)131 240 1270 Email: pfredinburgh@pellfrischmann.com www.pellfrischmann.com	Project	Eredine Wind Farm		Name	Date	Scale				
			Drawn	GLJ	14/09/2022	1:750 @ A3				
			Designed	GLJ	14/09/2022	File No. 220816 Eredine Tracking GLJ.dwg				
			Checked	GB	14/09/2022	Drawing Status				
Client	RWE Renewables UK Limited	Drawing Title	Siemens Gamesa SGRE155 Blade & Tower		Point of Interest		75 & 76		Draft	
			SPA Location	A83 / Cossack St Roundabout		Drawing No.	Notes:			Revision
				SK31	1. All mitigation is subject to confirmation through a test run. 2. This is not a construction drawing and is intended for illustration purposes only.			1		

Key

Wheel SPA


Body SPA

Load SPA

Indicative


Over-run

Over-sail

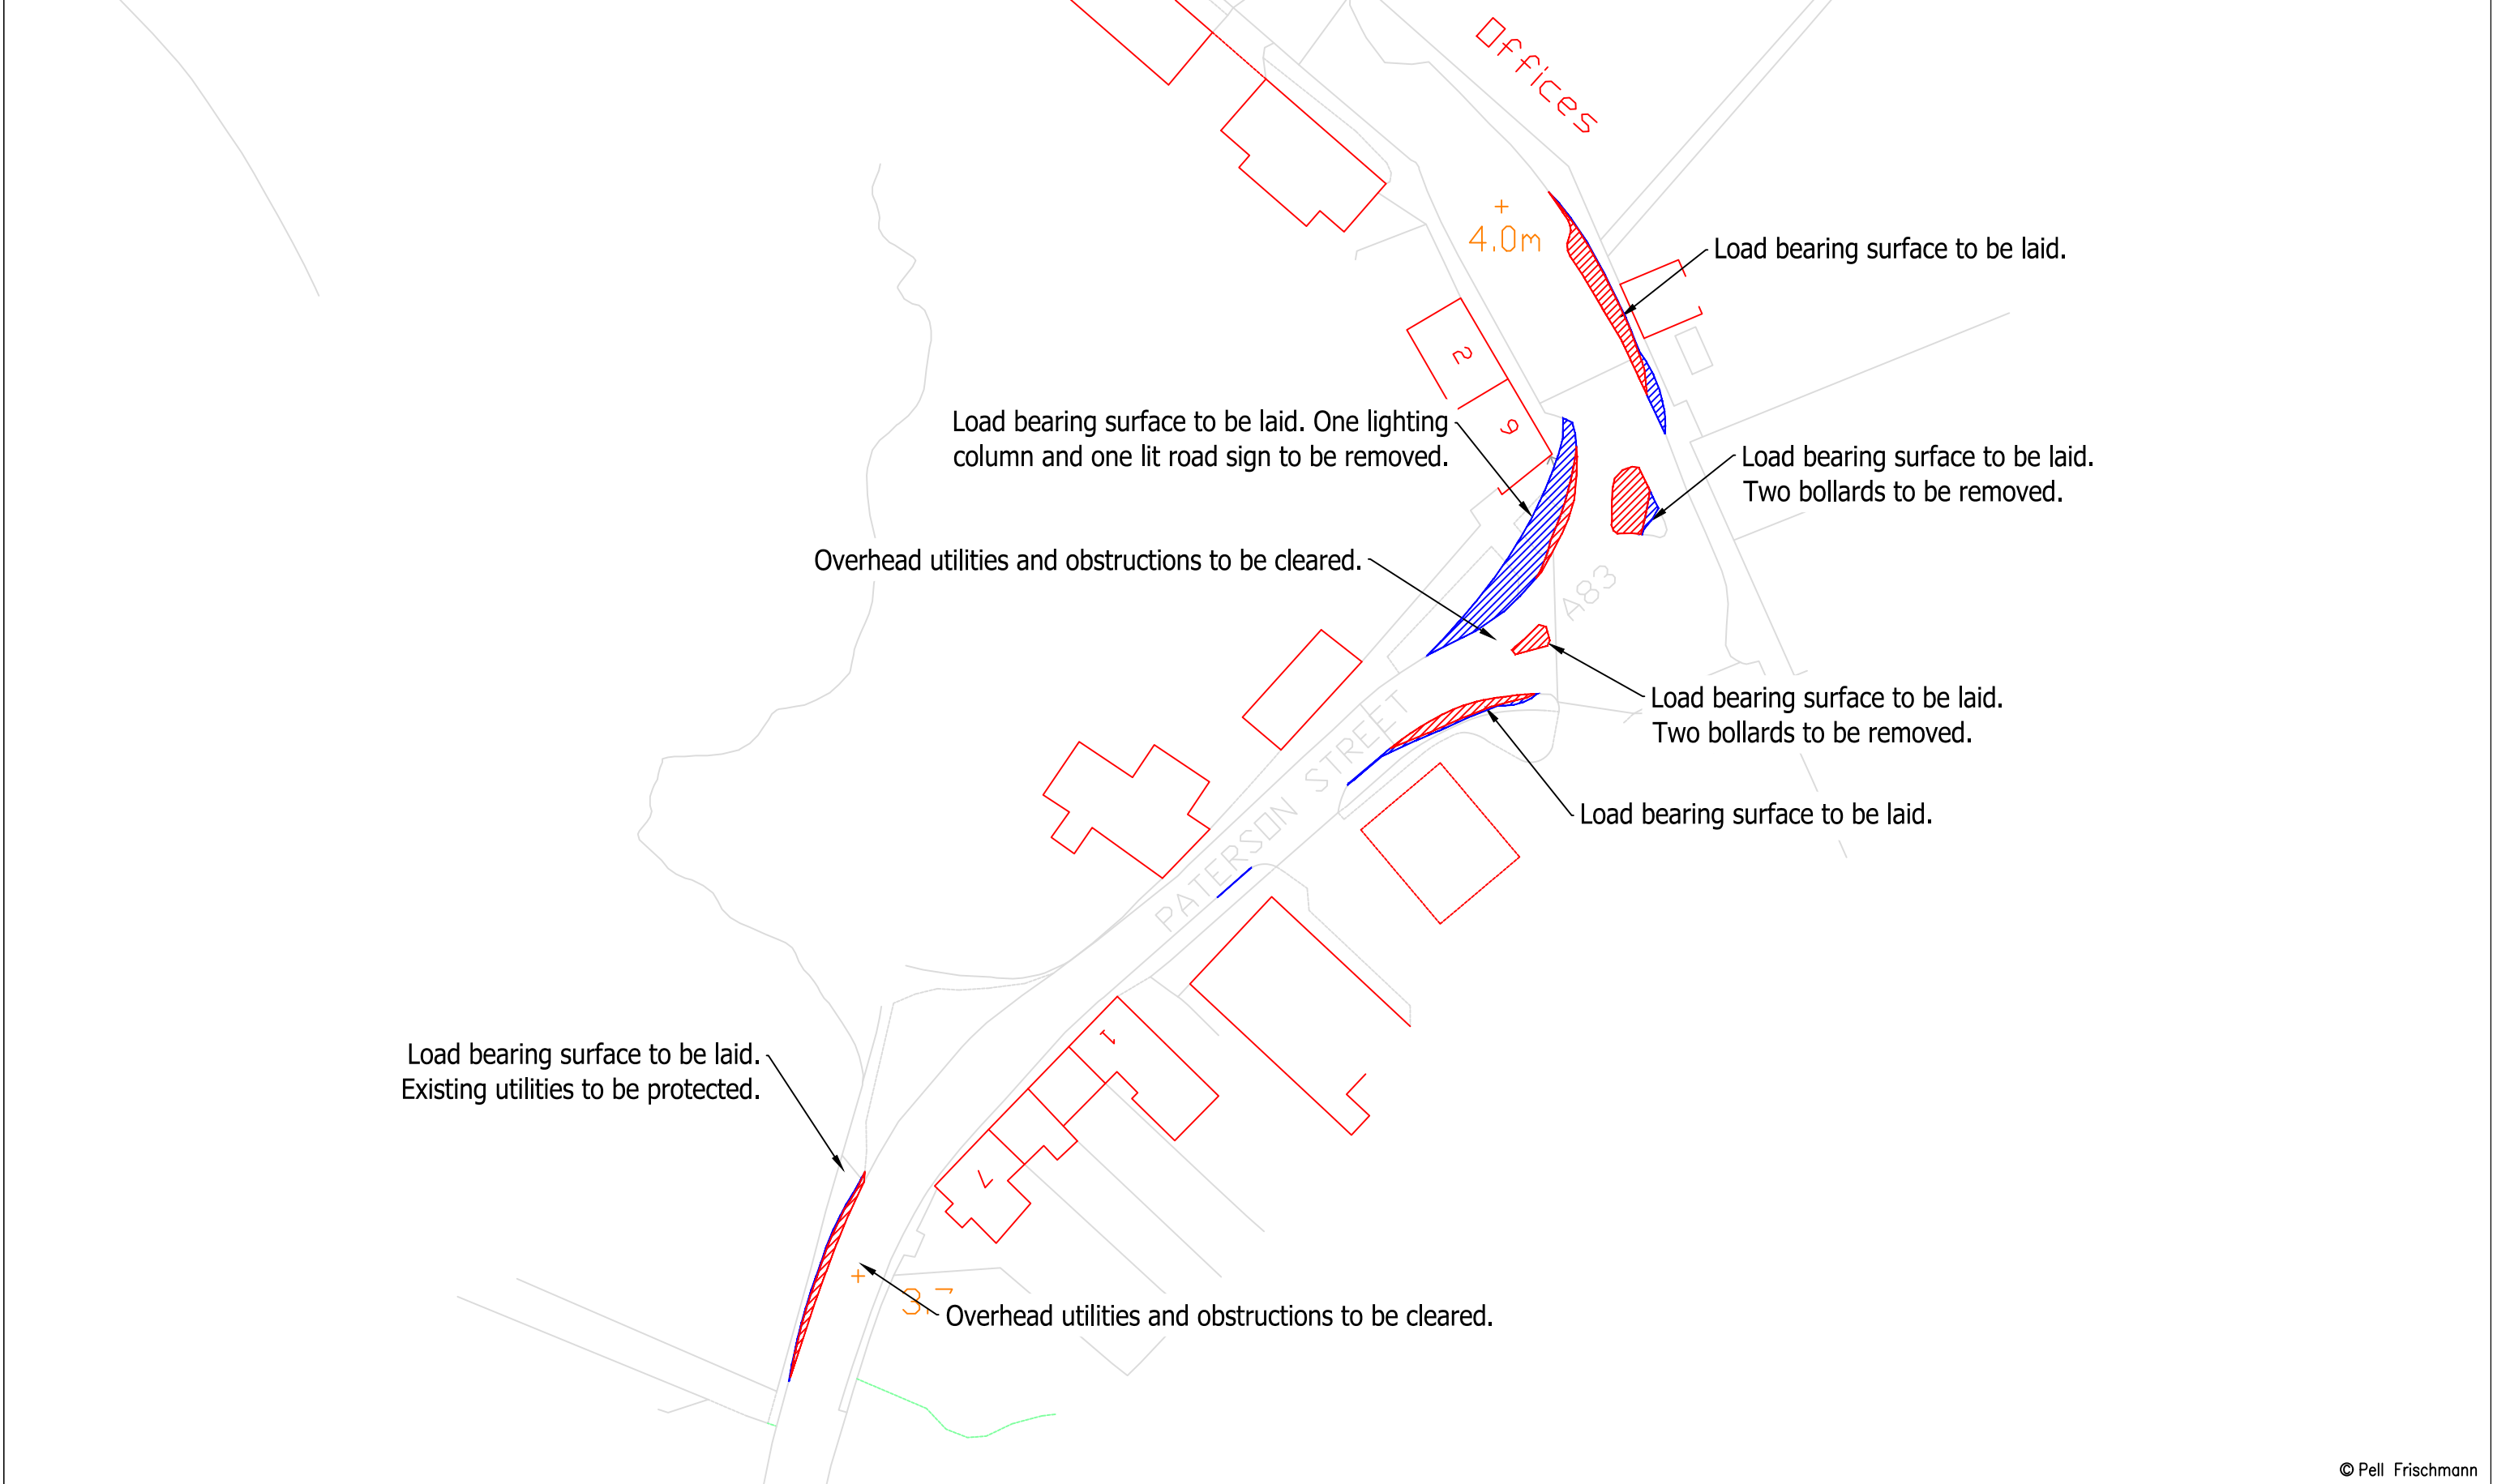


© Pell Frischmann

Pell Frischmann 93 GEORGE STREET, EDINBURGH, EH2 3ES Tel: +44 (0) 131 240 1270 Email: pfedinburgh@pellfrischmann.com www.pellfrischmann.com	Project Eredine Wind Farm			Name	Date	Scale 1:750 @ A3		
			Drawn	GLJ	14/09/2022	File No. 220816 Eredine Tracking GLJ.dwg		
			Designed	GLJ	14/09/2022			
			Checked	GB	14/09/2022	Drawing Status Draft		
Client RWE Renewables UK Limited	Drawing Title Siemens Gamesa SGRE155 Blade & Tower		Point of Interest		75 & 76			
	SPA Location A83 / Cossack St Roundabout		Drawing No. SK31A		Notes: 1. All mitigation is subject to confirmation through a test run. 2. This is not a construction drawing and is intended for illustration purposes only.			Revision 1
Key Wheel SPA Body SPA Load SPA Indicative Over-run Over-sail								

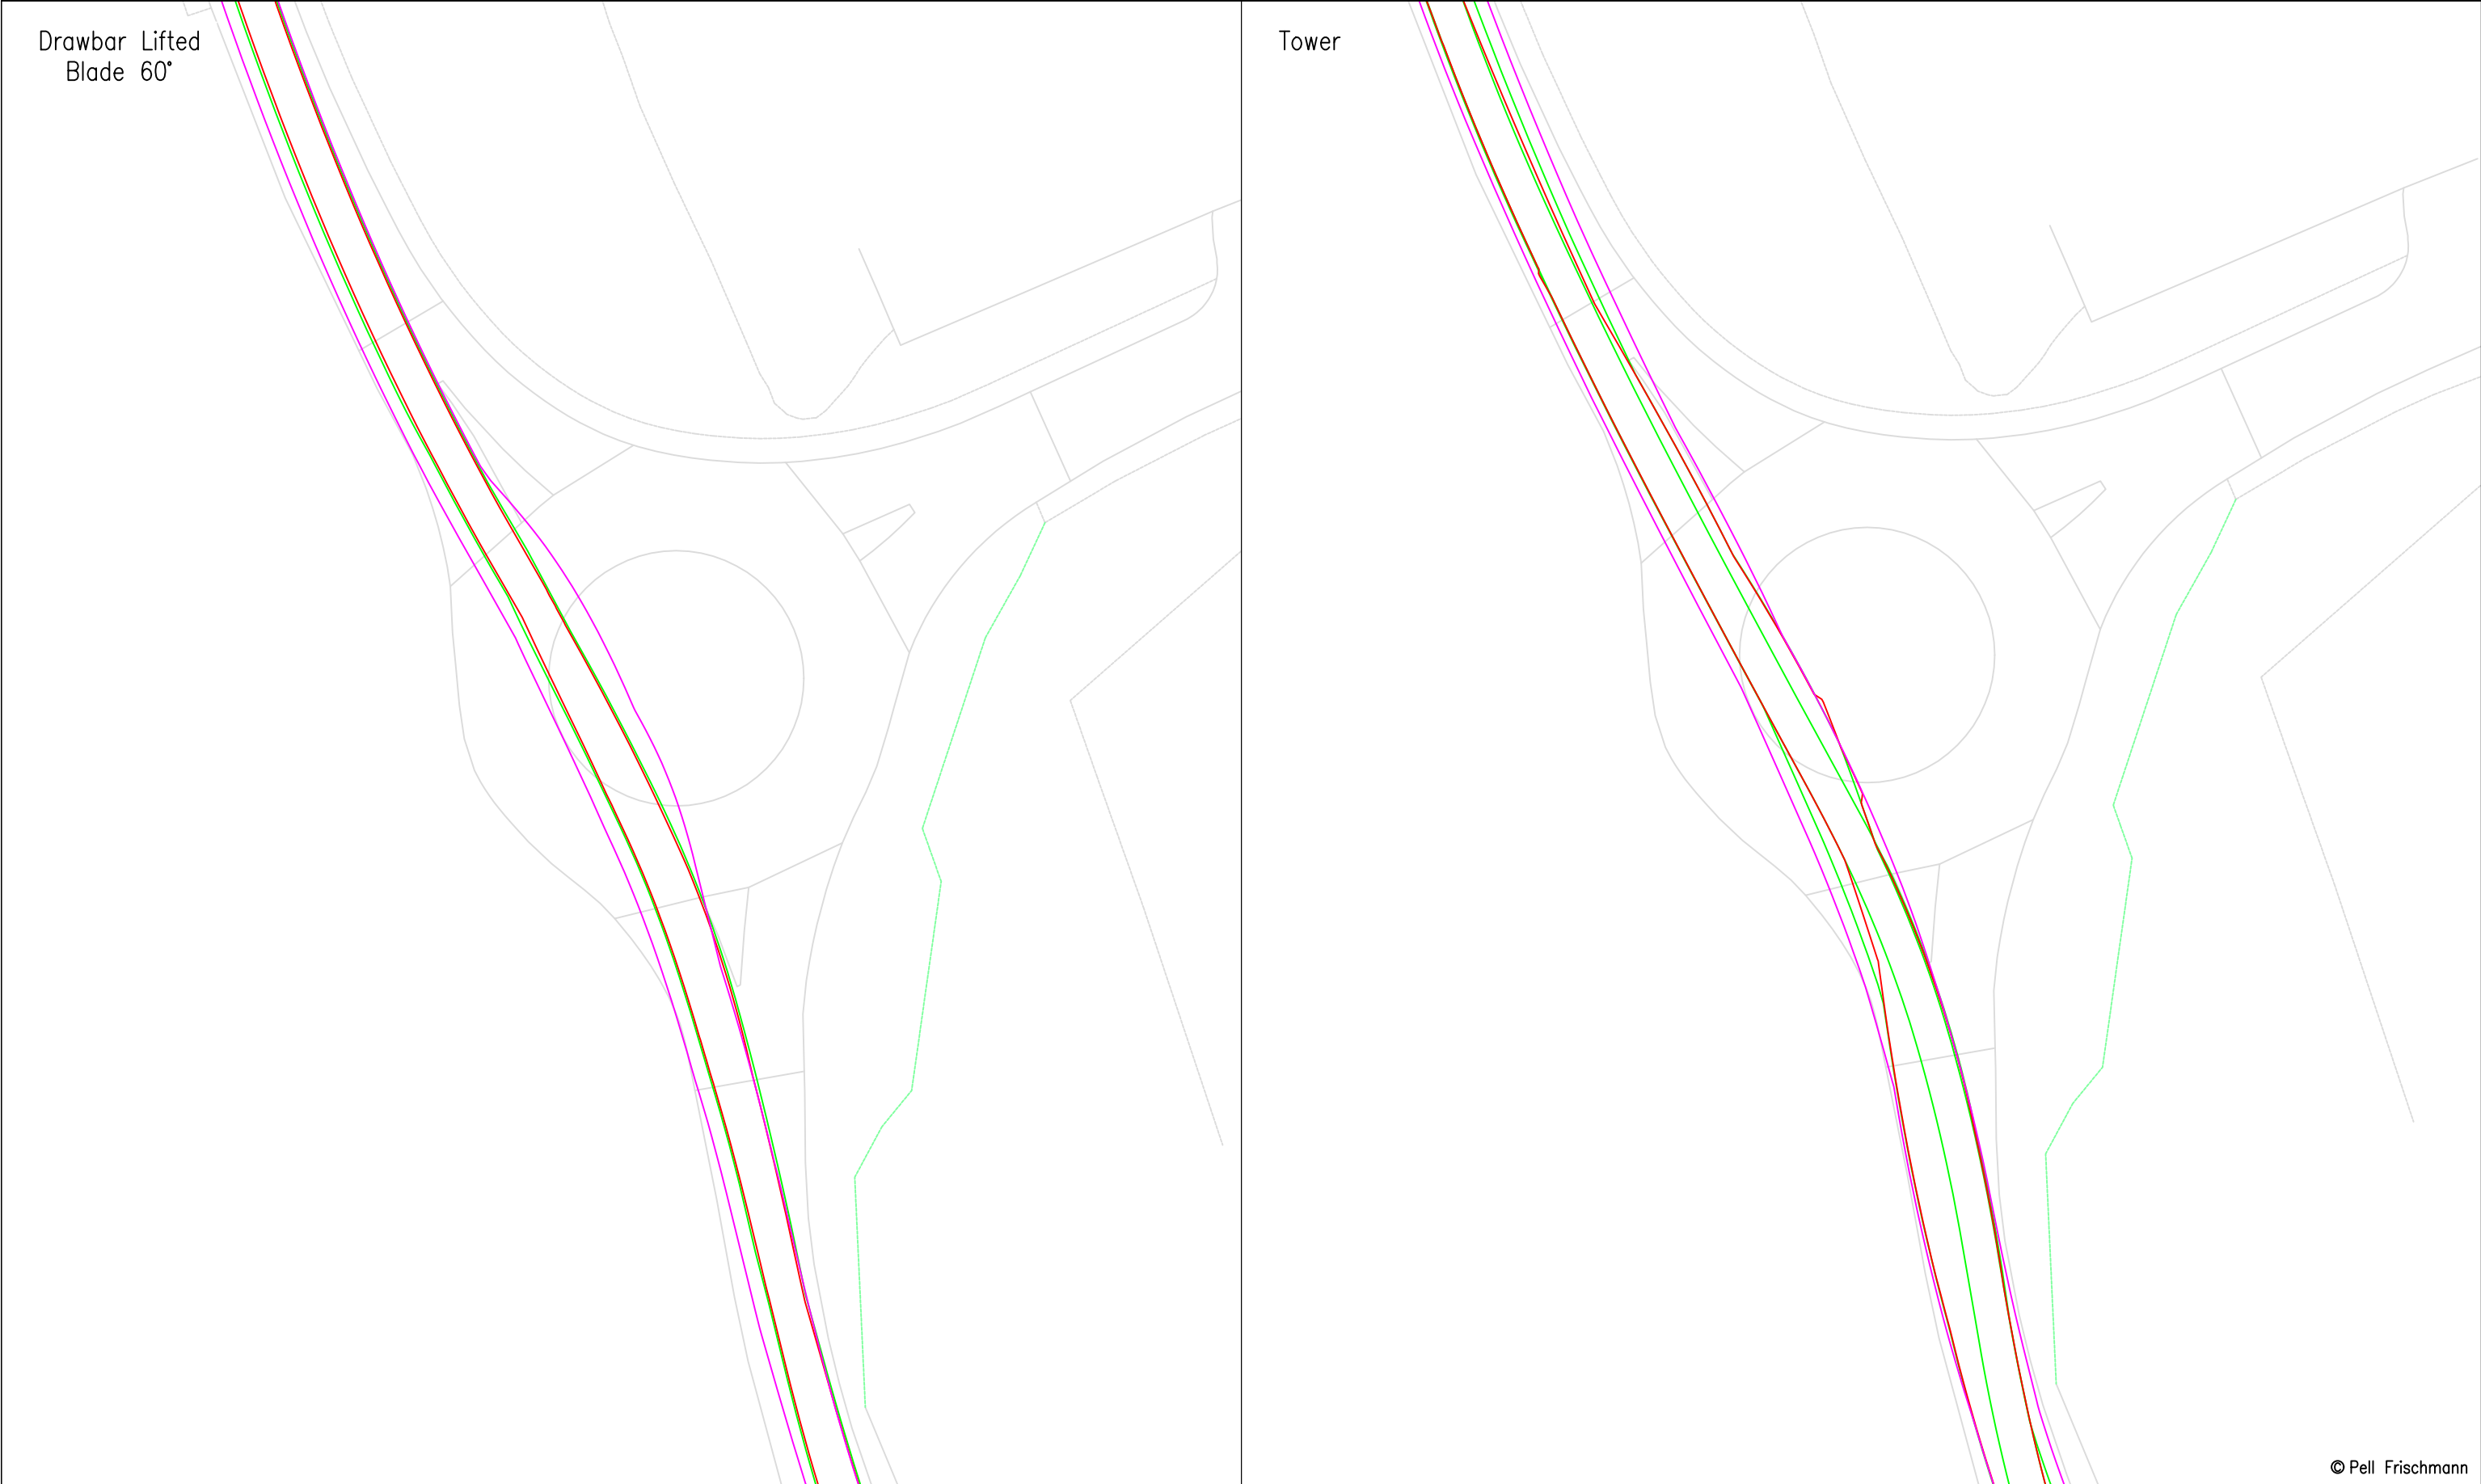



© Pell Frischmann

Pell Frischmann 93 GEORGE STREET, EDINBURGH, EH2 3ES Tel: +44 (0)131 240 1270 Email: pfedinburgh@pellfrischmann.com www.pellfrischmann.com	Project Eredine Wind Farm			Name	Date	Scale 1:500 @ A3		
			Drawn	GLJ	14/09/2022	File No. 220816 Eredine Tracking GLJ.dwg		
			Designed	GLJ	14/09/2022			
			Checked	GB	14/09/2022	Drawing Status		Draft
Client RWE Renewables UK Limited	Drawing Title Siemens Gamesa SGRE155 Blade & Tower		Point of Interest		77			
			Drawing No. SK32		Notes: 1. All mitigation is subject to confirmation through a test run. 2. This is not a construction drawing and is intended for illustration purposes only.		Revision 1	
Key Wheel SPA Body SPA Load SPA Indicative Over-run Over-sail	SPA Location A83 Ardrishaig Industrial Estate Roundabout							

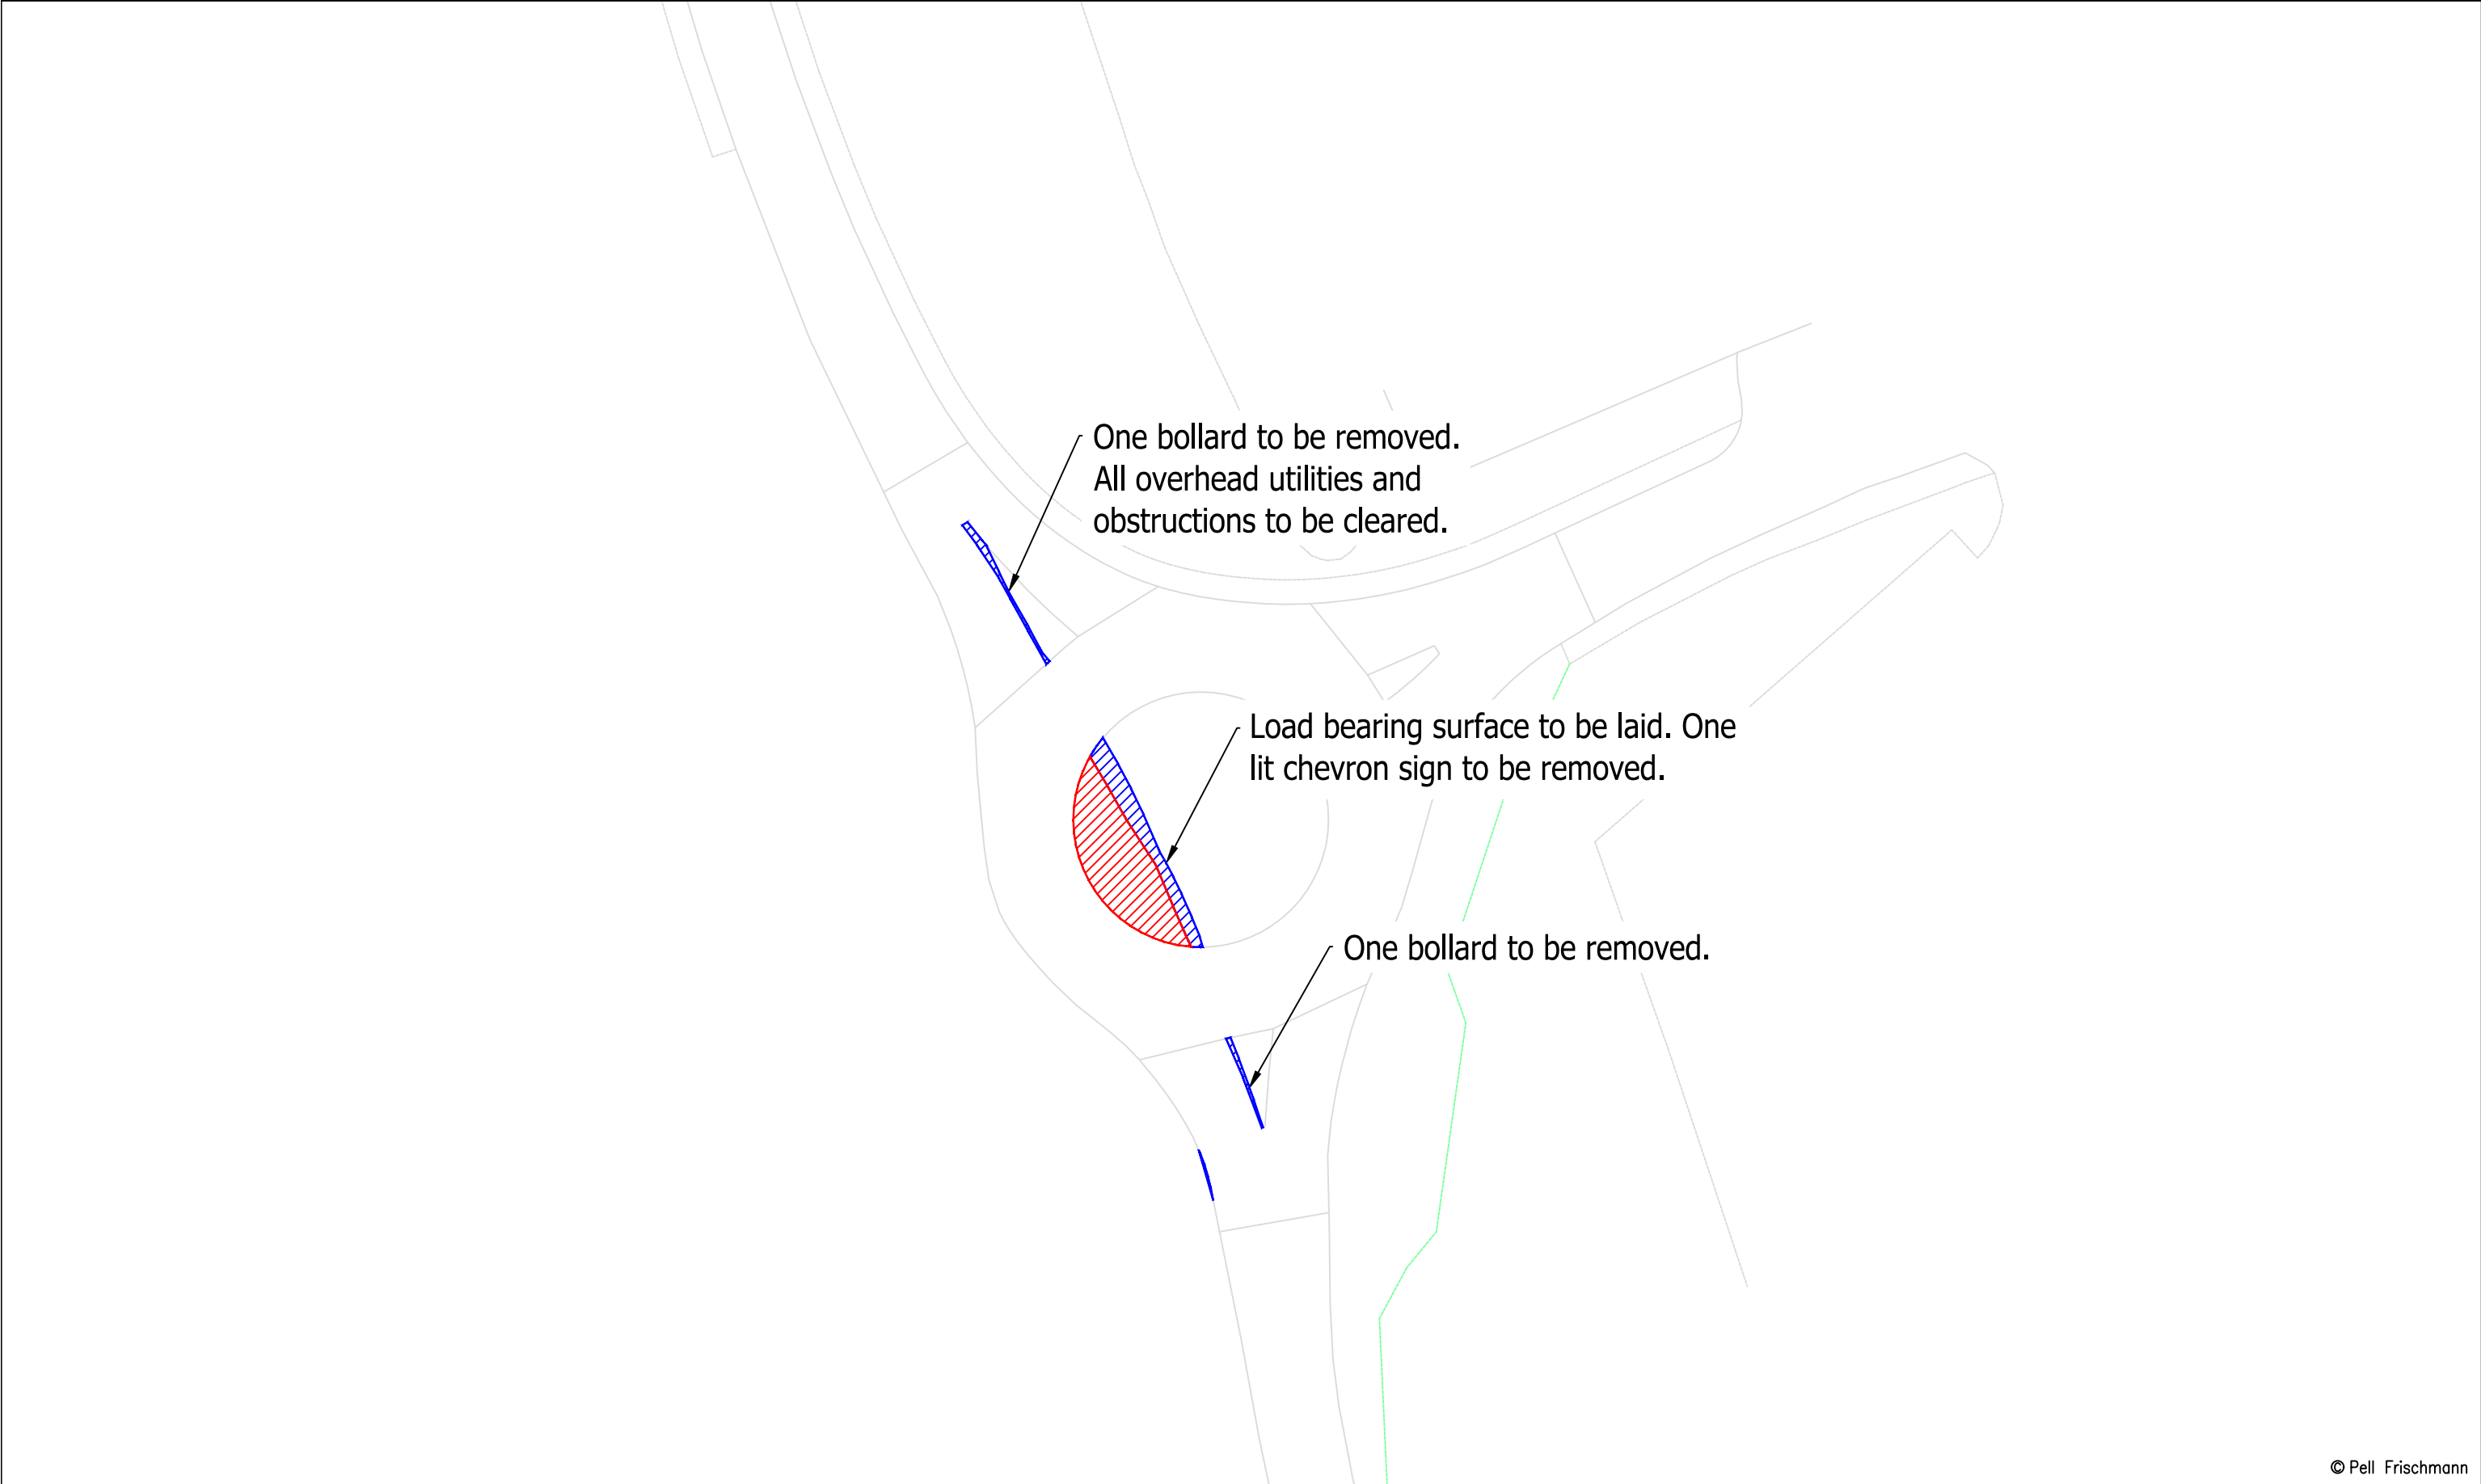


© Pell Frischmann

Pell Frischmann 93 GEORGE STREET, EDINBURGH, EH2 3ES Tel: +44 (0)131 240 1270 Email: pfedinburgh@pellfrischmann.com www.pellfrischmann.com	Project Eredine Wind Farm			Name	Date	Scale 1:500 @ A3		
			Drawn	GLJ	14/09/2022	File No. 220816 Eredine Tracking GLJ.dwg		
			Designed	GLJ	14/09/2022			
			Checked	GB	14/09/2022	Drawing Status		Draft
Client RWE Renewables UK Limited	Drawing Title Siemens Gamesa SGRE155 Blade & Tower		Point of Interest		77			
			Drawing No. SK32A		Notes: 1. All mitigation is subject to confirmation through a test run. 2. This is not a construction drawing and is intended for illustration purposes only.		Revision 1	
Key Wheel SPA Body SPA Load SPA Indicative Over-run Over-sail	SPA Location A83 Ardrishaig Industrial Estate Roundabout							

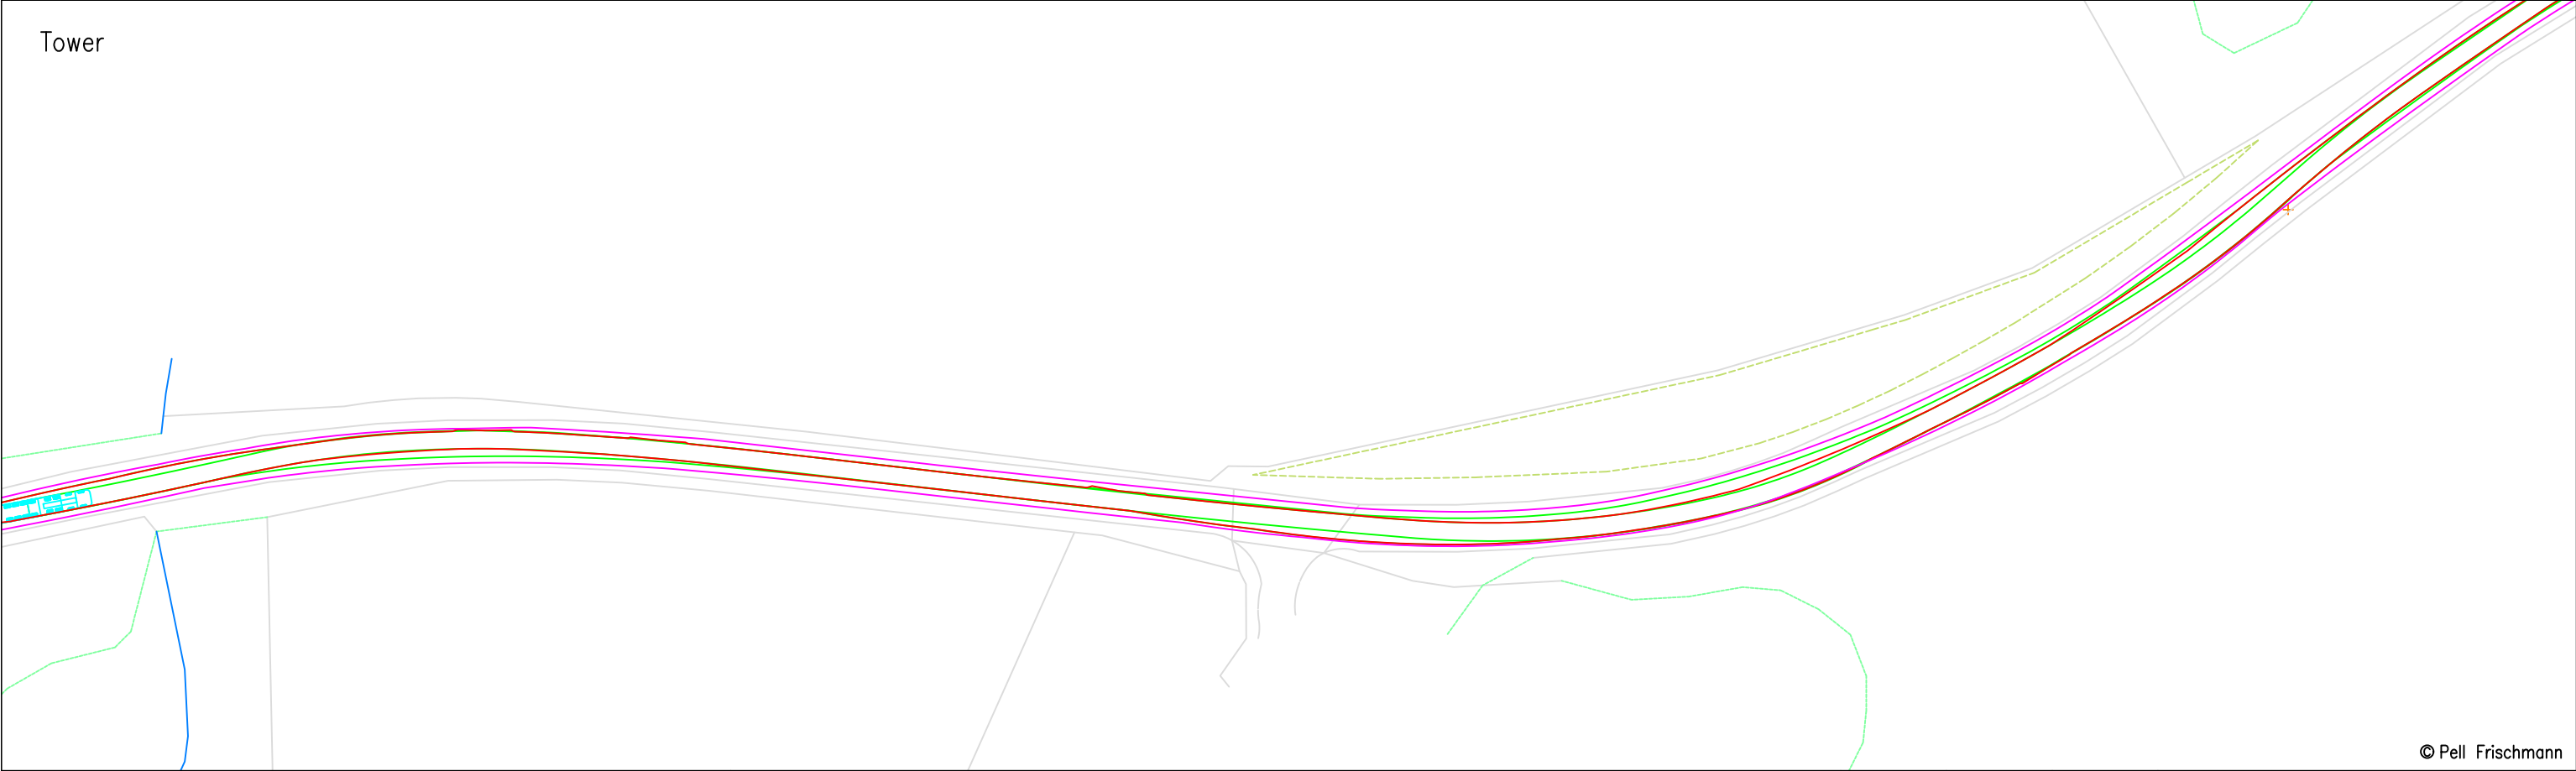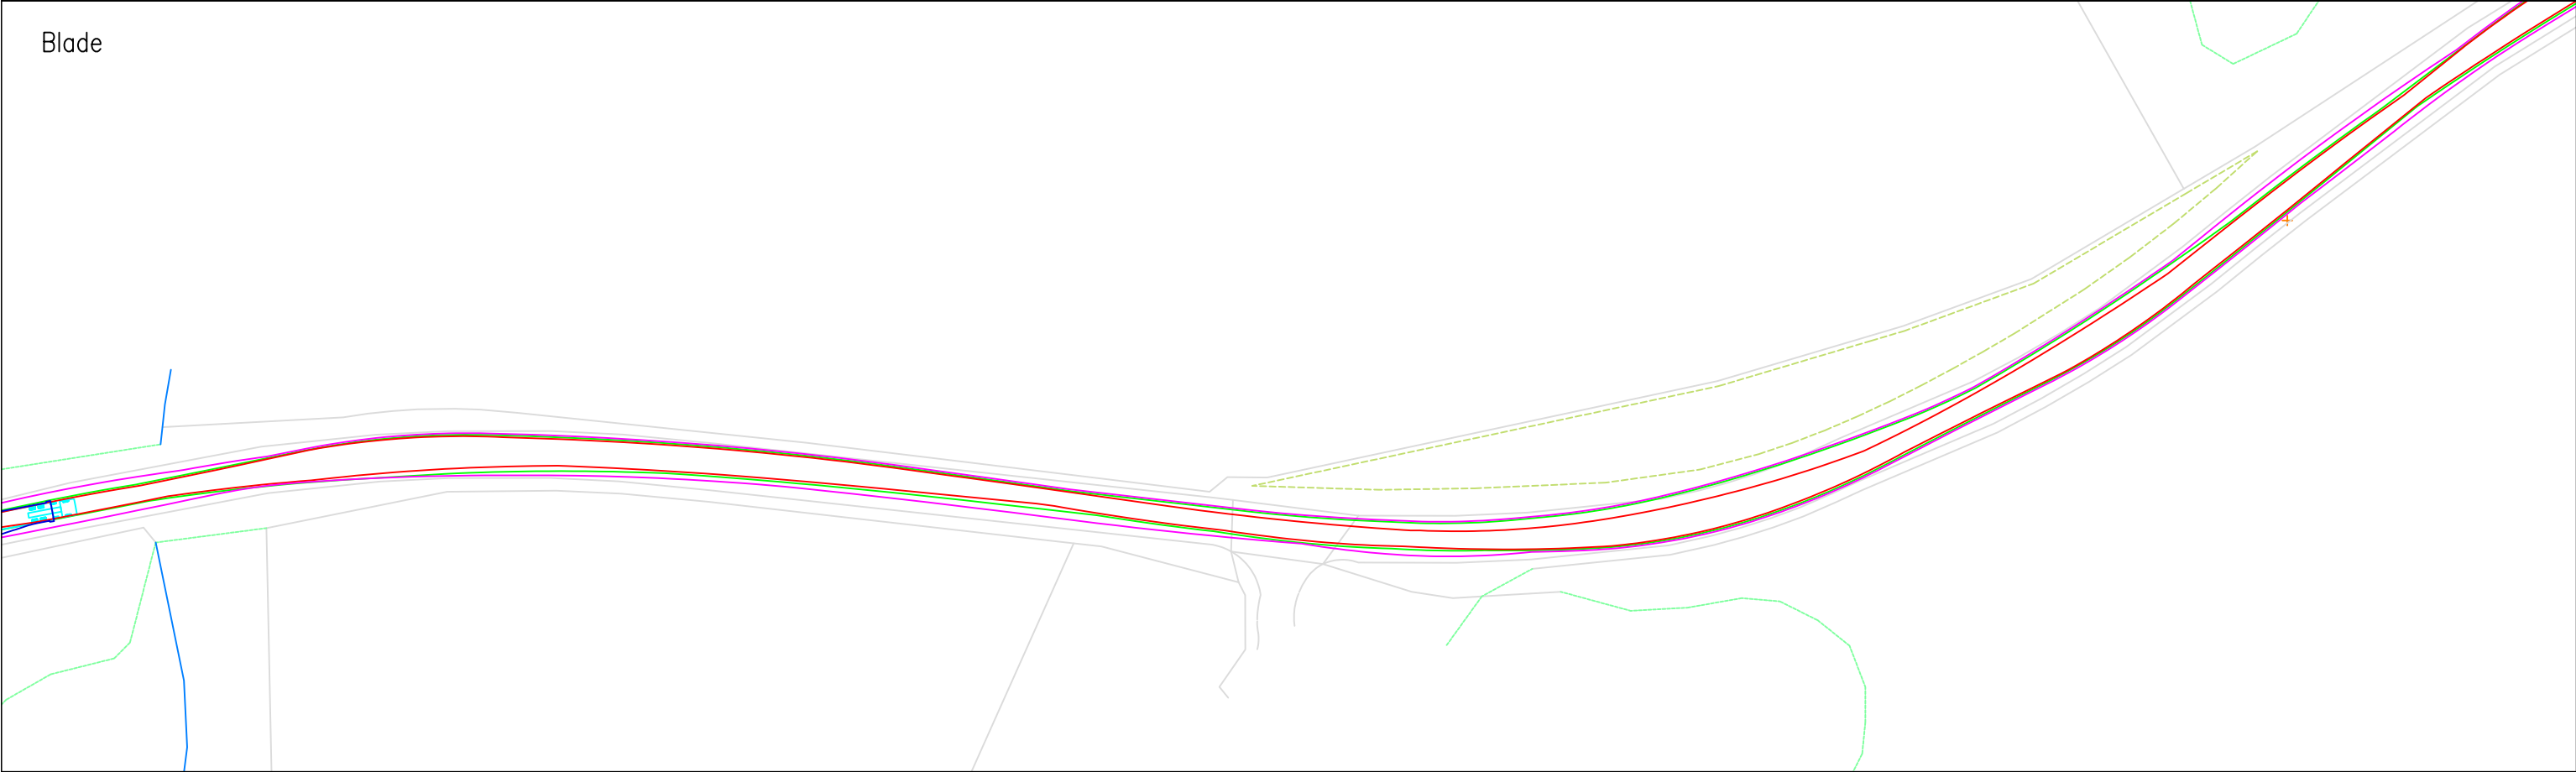

© Pell Frischmann

Pell Frischmann 93 GEORGE STREET, EDINBURGH, EH2 3ES Tel: +44 (0)131 240 1270 Email: pfedinburgh@pellfrischmann.com www.pellfrischmann.com	Project	Eredine Wind Farm			Name	Date	Scale 1:1000 @ A3		
				Drawn	GLJ	14/09/2022	File No. 220816 Eredine Tracking GLJ.dwg		
				Designed	GLJ	14/09/2022	Drawing Status		
				Checked	GB	14/09/2022	Draft		
Client	RWE Renewables UK Limited	Drawing Title		Point of Interest		79			
		Siemens Gamesa SGRE155 Blade & Tower		Drawing No.		Notes:		Revision	
Key	Wheel SPA Body SPA Load SPA Indicative	SPA Location		A83 Ballimore		SK33		1. All mitigation is subject to confirmation through a test run. 2. This is not a construction drawing and is intended for illustration purposes only.	
								1	

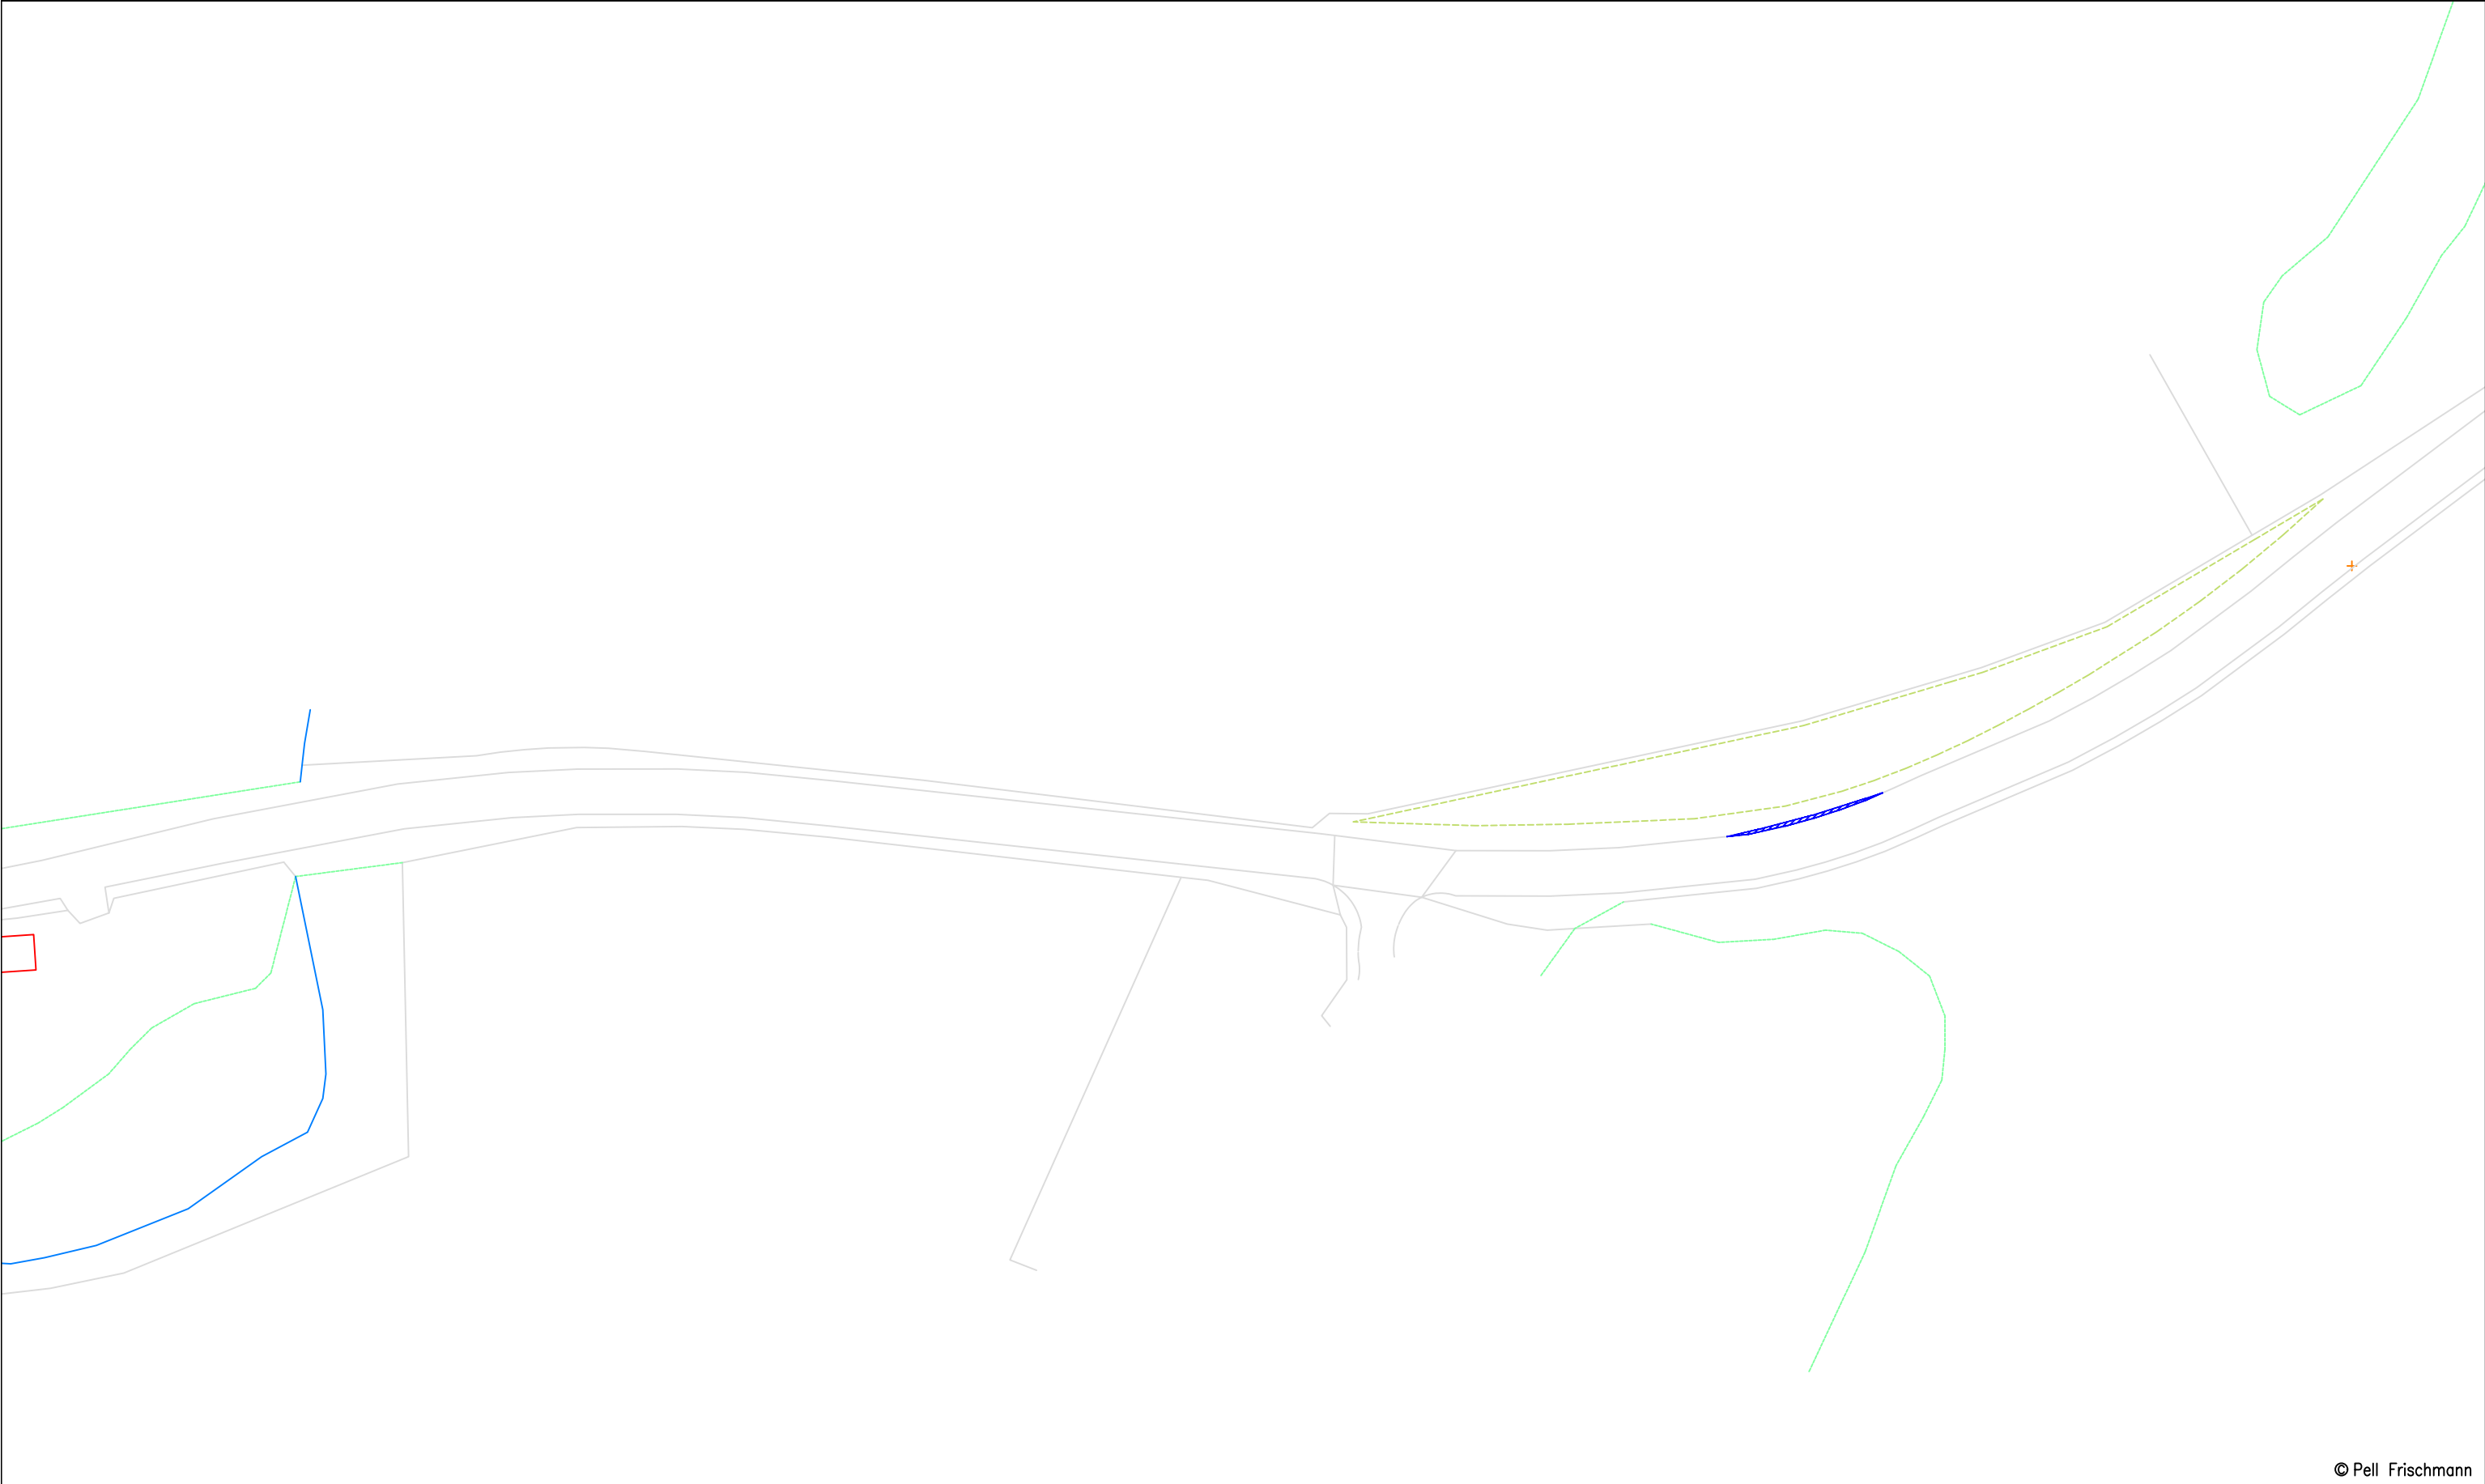


© Pell Frischmann

Pell Frischmann 93 GEORGE STREET, EDINBURGH, EH2 3ES Tel: +44 (0)131 240 1270 Email: pfredinburgh@pellfrischmann.com www.pellfrischmann.com	Project	Eredine Wind Farm		Name	Date	Scale		1:1000 @ A3	
			Drawn	GLJ	14/09/2022	File No. 220816 Eredine Tracking GLJ.dwg			
			Designed	GLJ	14/09/2022				
			Checked	GB	14/09/2022	Drawing Status		Draft	
Client	RWE Renewables UK Limited	Drawing Title	Siemens Gamesa SGRE155 Blade & Tower	Point of Interest		79			
				Drawing No.	SK33A	Notes: 1. All mitigation is subject to confirmation through a test run. 2. This is not a construction drawing and is intended for illustration purposes only.		Revision	1
Key	Wheel SPA Body SPA Load SPA Indicative Over-run Over-sail	SPA Location	A83 Ballimore						



© Pell Frischmann

Pell Frischmann 93 GEORGE STREET, EDINBURGH, EH2 3ES Tel: +44 (0)131 240 1270 Email: pfredinburgh@pellfrischmann.com www.pellfrischmann.com	Project	Eredine Wind Farm		Name	Date	Scale		
			Drawn	GLJ	14/09/2022	1:1000 @ A3		
			Designed	GLJ	14/09/2022	File No. 220816 Eredine Tracking GLJ.dwg		
			Checked	GB	14/09/2022	Drawing Status		
Client	RWE Renewables UK Limited	Drawing Title	Siemens Gamesa SGRE155 Blade & Tower	Point of Interest		81	Draft	
				Drawing No.	SK34	Notes: 1. All mitigation is subject to confirmation through a test run. 2. This is not a construction drawing and is intended for illustration purposes only.	Revision 1	
Key	Wheel SPA Body SPA Load SPA Indicative Over-run Over-sail	SPA Location	A83 Achnaba					

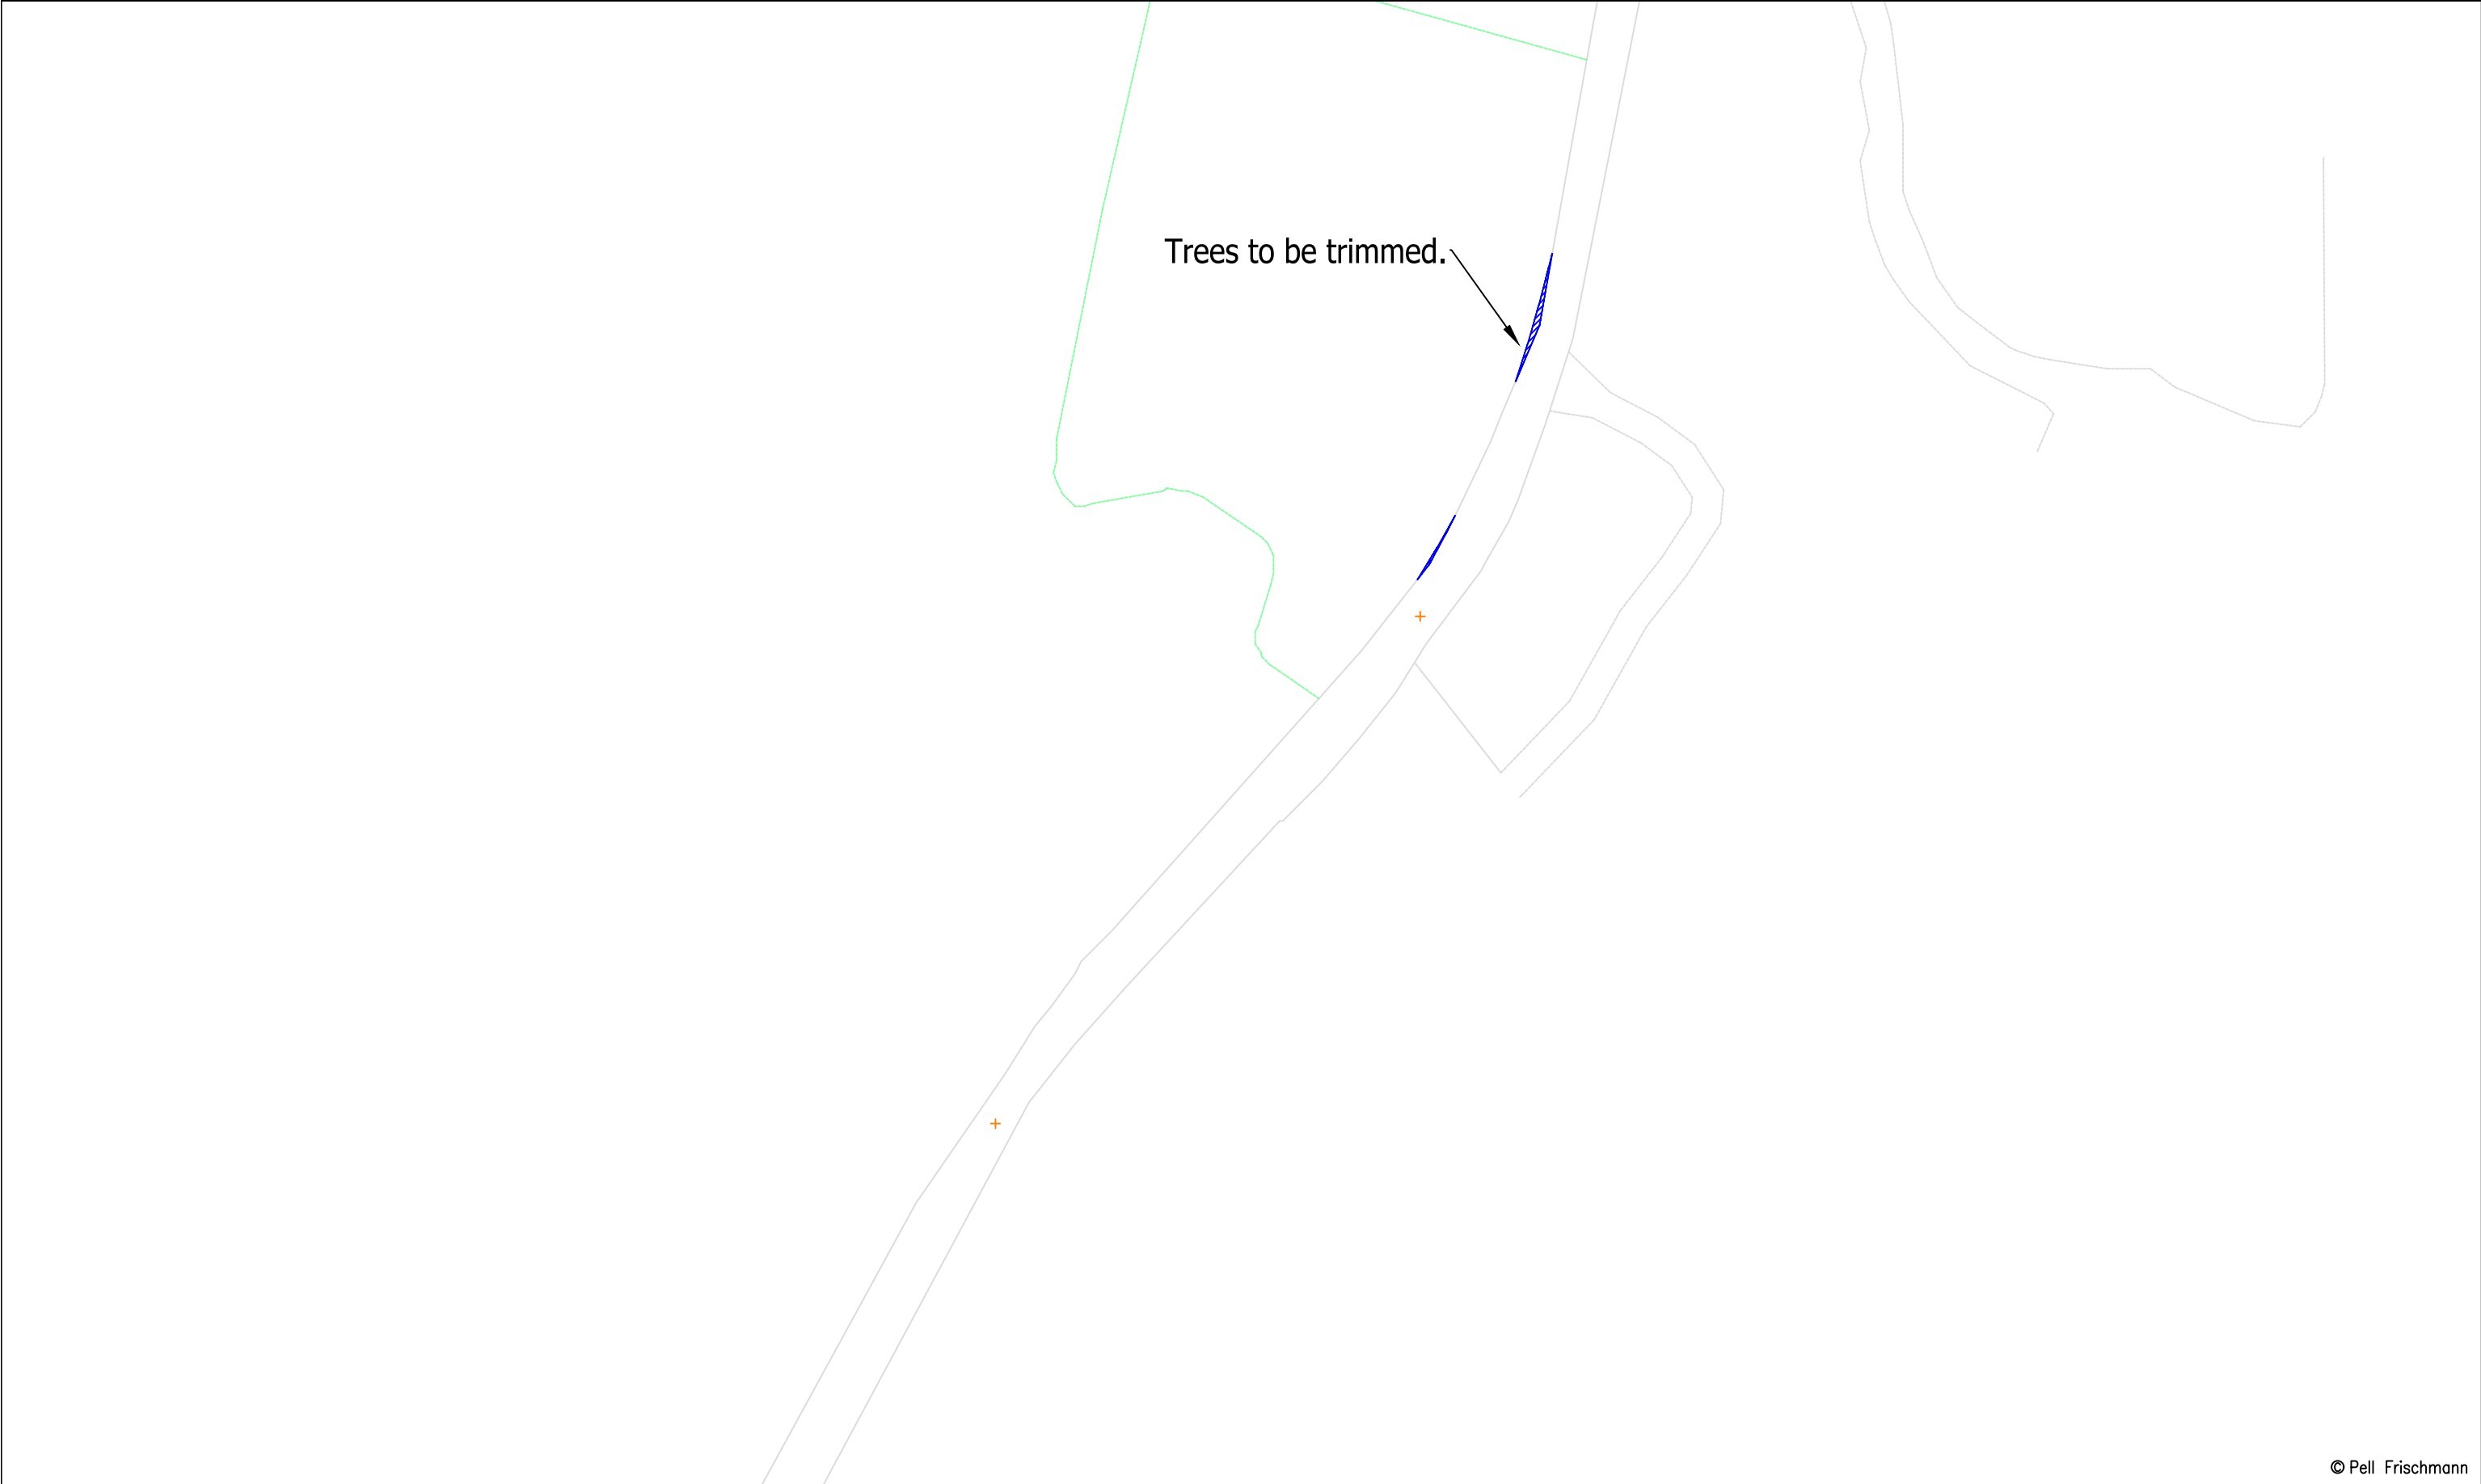


© Pell Frischmann

Pell Frischmann 93 GEORGE STREET, EDINBURGH, EH2 3ES Tel: +44 (0)131 240 1270 Email: pfedinburgh@pellfrischmann.com www.pellfrischmann.com	Project Eredine Wind Farm			Name	Date	Scale 1:1000 @ A3	
			Drawn	GLJ	14/09/2022	File No. 220816 Eredine Tracking GLJ.dwg	
			Designed	GLJ	14/09/2022		
			Checked	GB	14/09/2022	Drawing Status	
Client RWE Renewables UK Limited	Drawing Title Siemens Gamesa SGRE155 Blade & Tower		Point of Interest		81		
			Drawing No. SK34A	Notes: 1. All mitigation is subject to confirmation through a test run. 2. This is not a construction drawing and is intended for illustration purposes only.		Revision 1	
Key Wheel SPA Body SPA Load SPA Indicative Over-run Over-sail	SPA Location A83 Achnaba						



© Pell Frischmann

Pell Frischmann 93 GEORGE STREET, EDINBURGH, EH2 3ES Tel: +44 (0)131 240 1270 Email: pfedinburgh@pellfrischmann.com www.pellfrischmann.com	Project	Eredine Wind Farm		Name	Date	Scale			
			Drawn	GLJ	14/09/2022	1:1500 @ A3			
			Designed	GLJ	14/09/2022	File No. 220816 Eredine Tracking GLJ.dwg			
			Checked	GB	14/09/2022	Drawing Status			
Client	RWE Renewables UK Limited	Drawing Title	Siemens Gamesa SGRE155 Blade & Tower		Point of Interest		82	Draft	
Key	Wheel SPA Body SPA Load SPA Indicative Over-run Over-sail	SPA Location	A83 north of Achnaba Cottage		Drawing No.	Notes:		Revision	
			SK35		1. All mitigation is subject to confirmation through a test run. 2. This is not a construction drawing and is intended for illustration purposes only.		1		

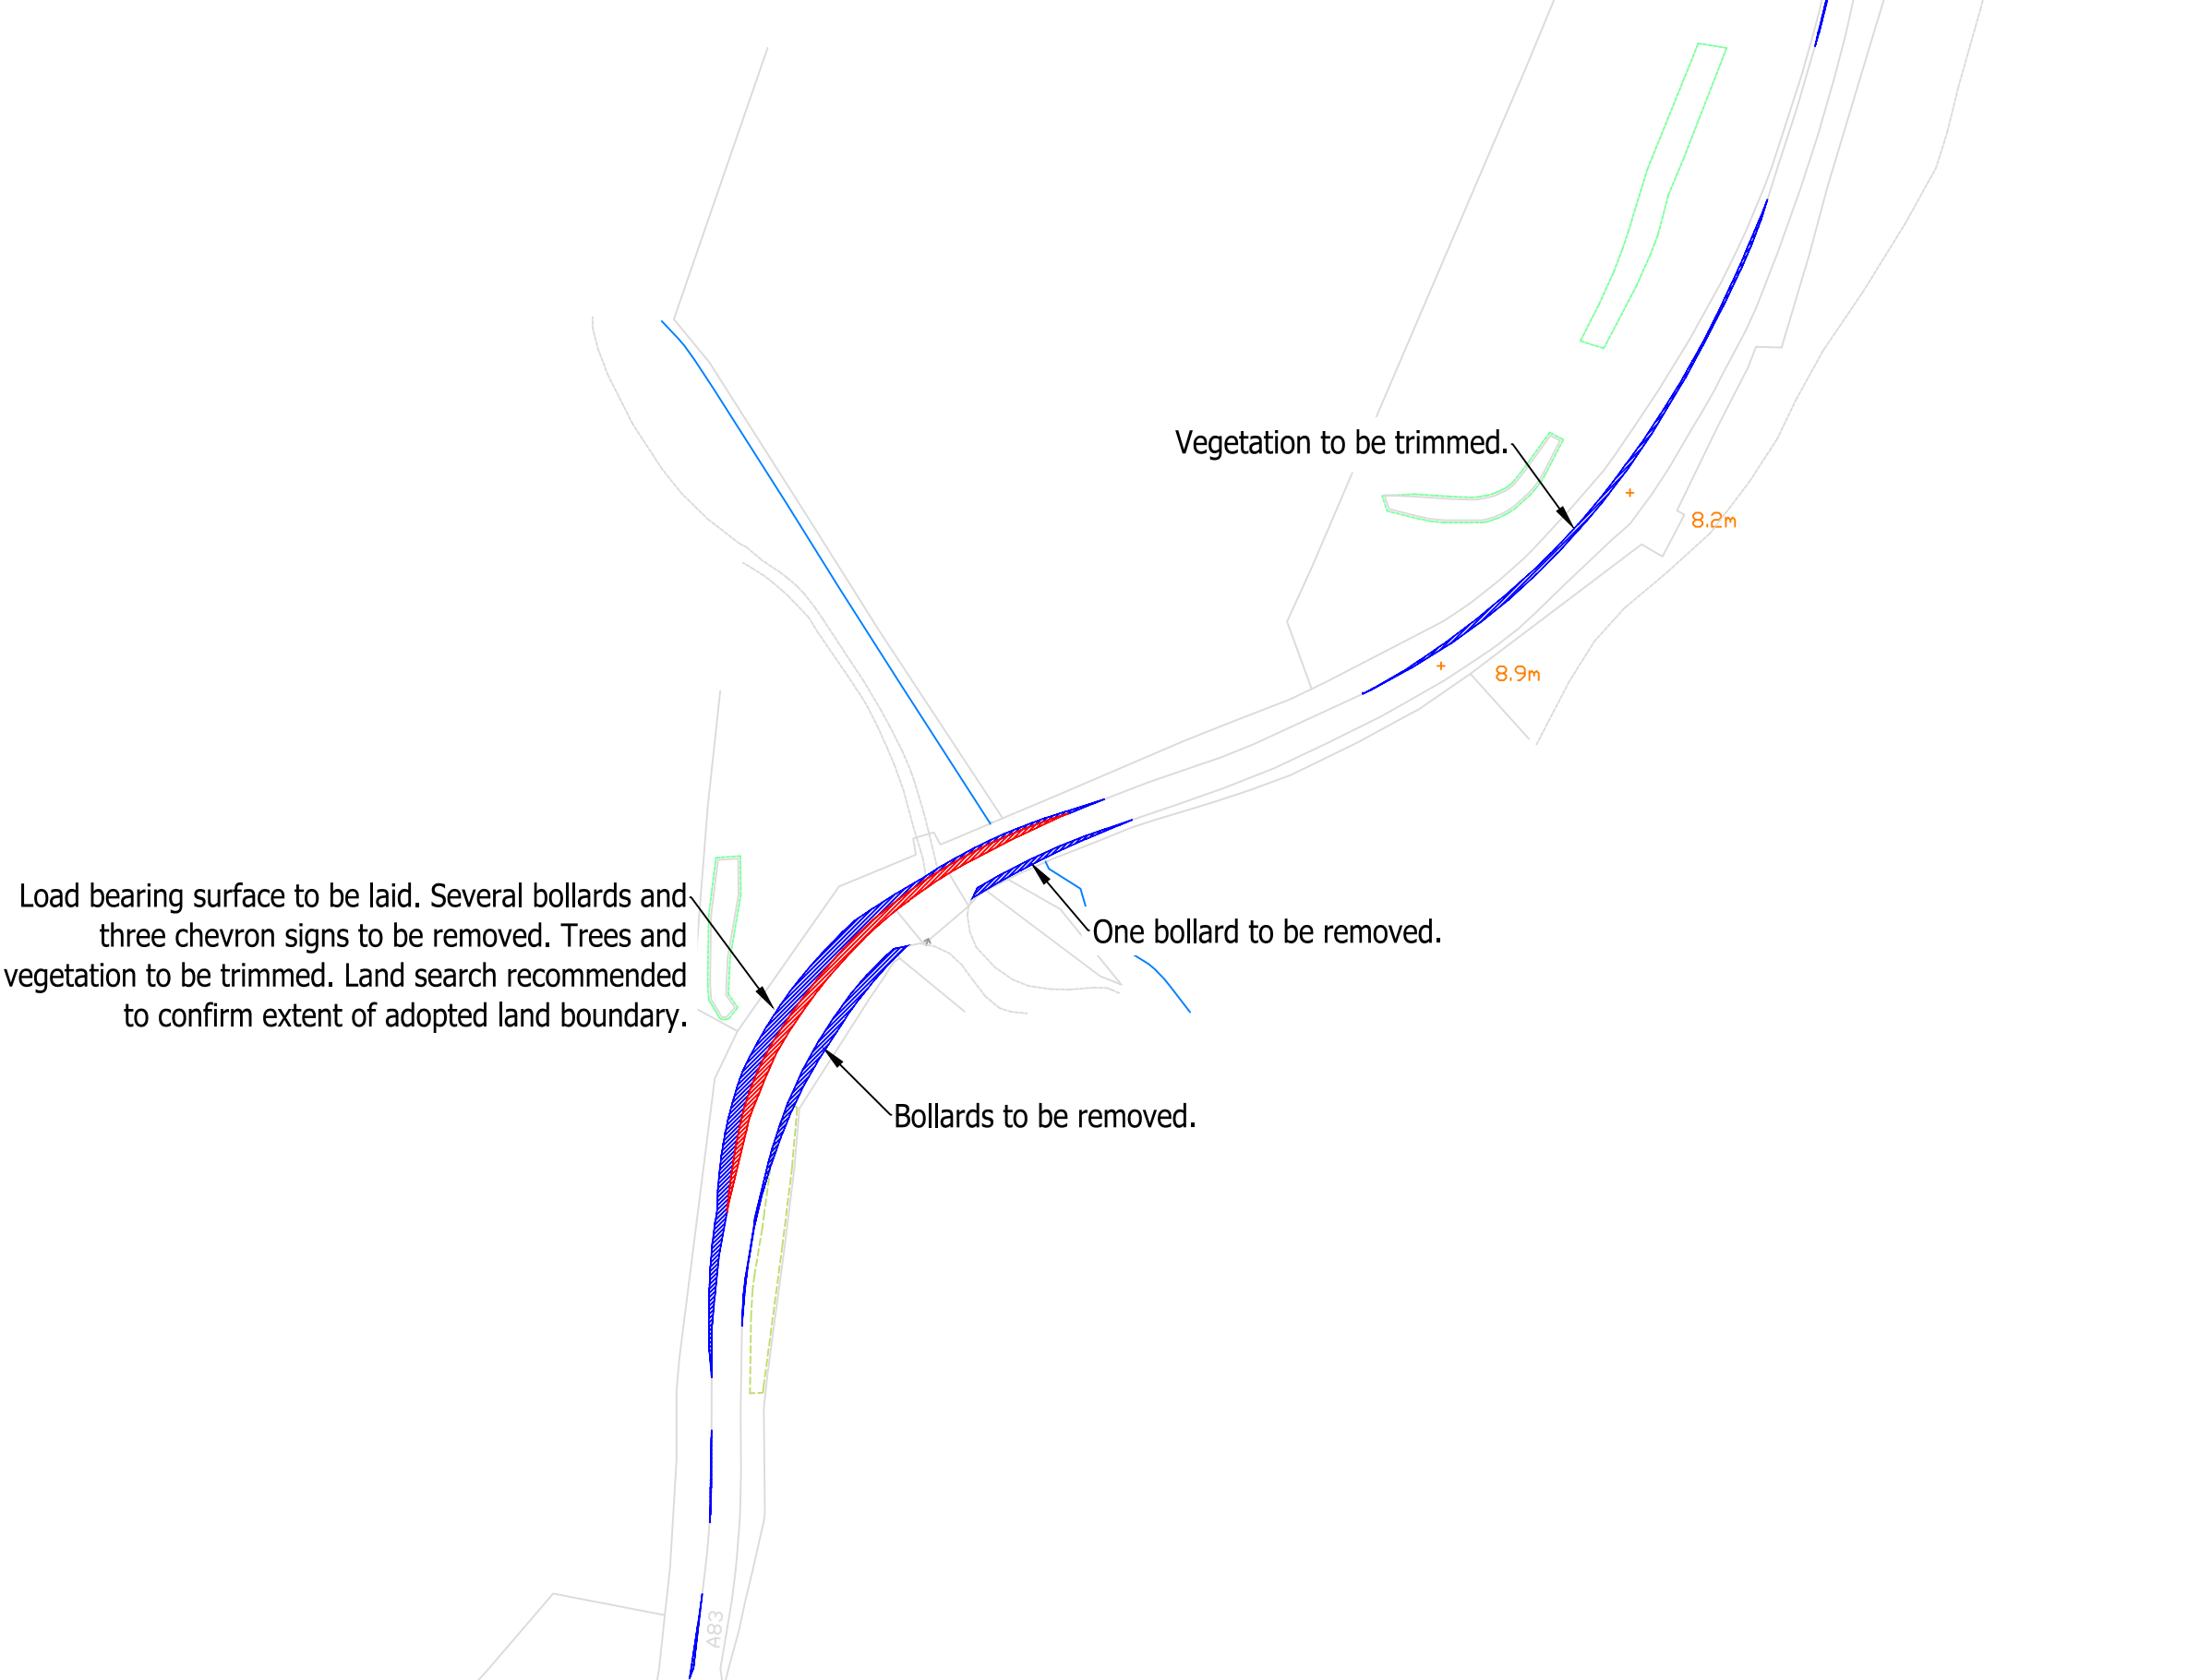

© Pell Frischmann

Pell Frischmann 93 GEORGE STREET, EDINBURGH, EH2 3ES Tel: +44 (0)131 240 1270 Email: pfedinburgh@pellfrischmann.com www.pellfrischmann.com	Project	Eredine Wind Farm		Name	Date	Scale		1:1500 @ A3		
			Drawn	GLJ	14/09/2022	File No. 220816 Eredine Tracking GLJ.dwg				
			Designed	GLJ	14/09/2022					
			Checked	GB	14/09/2022	Drawing Status				
Client	RWE Renewables UK Limited	Drawing Title	Siemens Gamesa SGRE155 Blade & Tower		Point of Interest		82		Draft	
Key Wheel SPA Body SPA Load SPA Indicative Over-run Over-sail	SPA Location	A83 north of Achnaba Cottage	Drawing No.		Notes:				Revision	
			SK35A		1. All mitigation is subject to confirmation through a test run. 2. This is not a construction drawing and is intended for illustration purposes only.				1	


Tower

Workings (dis)

L10000

© Pell Frischmann

Pell Frischmann 93 GEORGE STREET, EDINBURGH, EH2 3ES Tel: +44 (0)131 240 1270 Email: pfredinburgh@pellfrischmann.com www.pellfrischmann.com	Project Eredine Wind Farm		Name	Date	Scale 1:1500 @ A3		
		Drawn	GLJ	14/09/2022	File No. 220816 Eredine Tracking GLJ.dwg		
		Designed	GLJ	14/09/2022			
		Checked	GB	14/09/2022	Drawing Status Draft		
Client RWE Renewables UK Limited	Drawing Title Siemens Gamesa SGR155 Blade & Tower	Point of Interest		84			
Key Wheel SPA Body SPA Load SPA Indicative Over-run Over-sail	SPA Location A83 south of Middle Kames	Drawing No. SK36		Notes: 1. All mitigation is subject to confirmation through a test run. 2. This is not a construction drawing and is intended for illustration purposes only.		Revision 1	

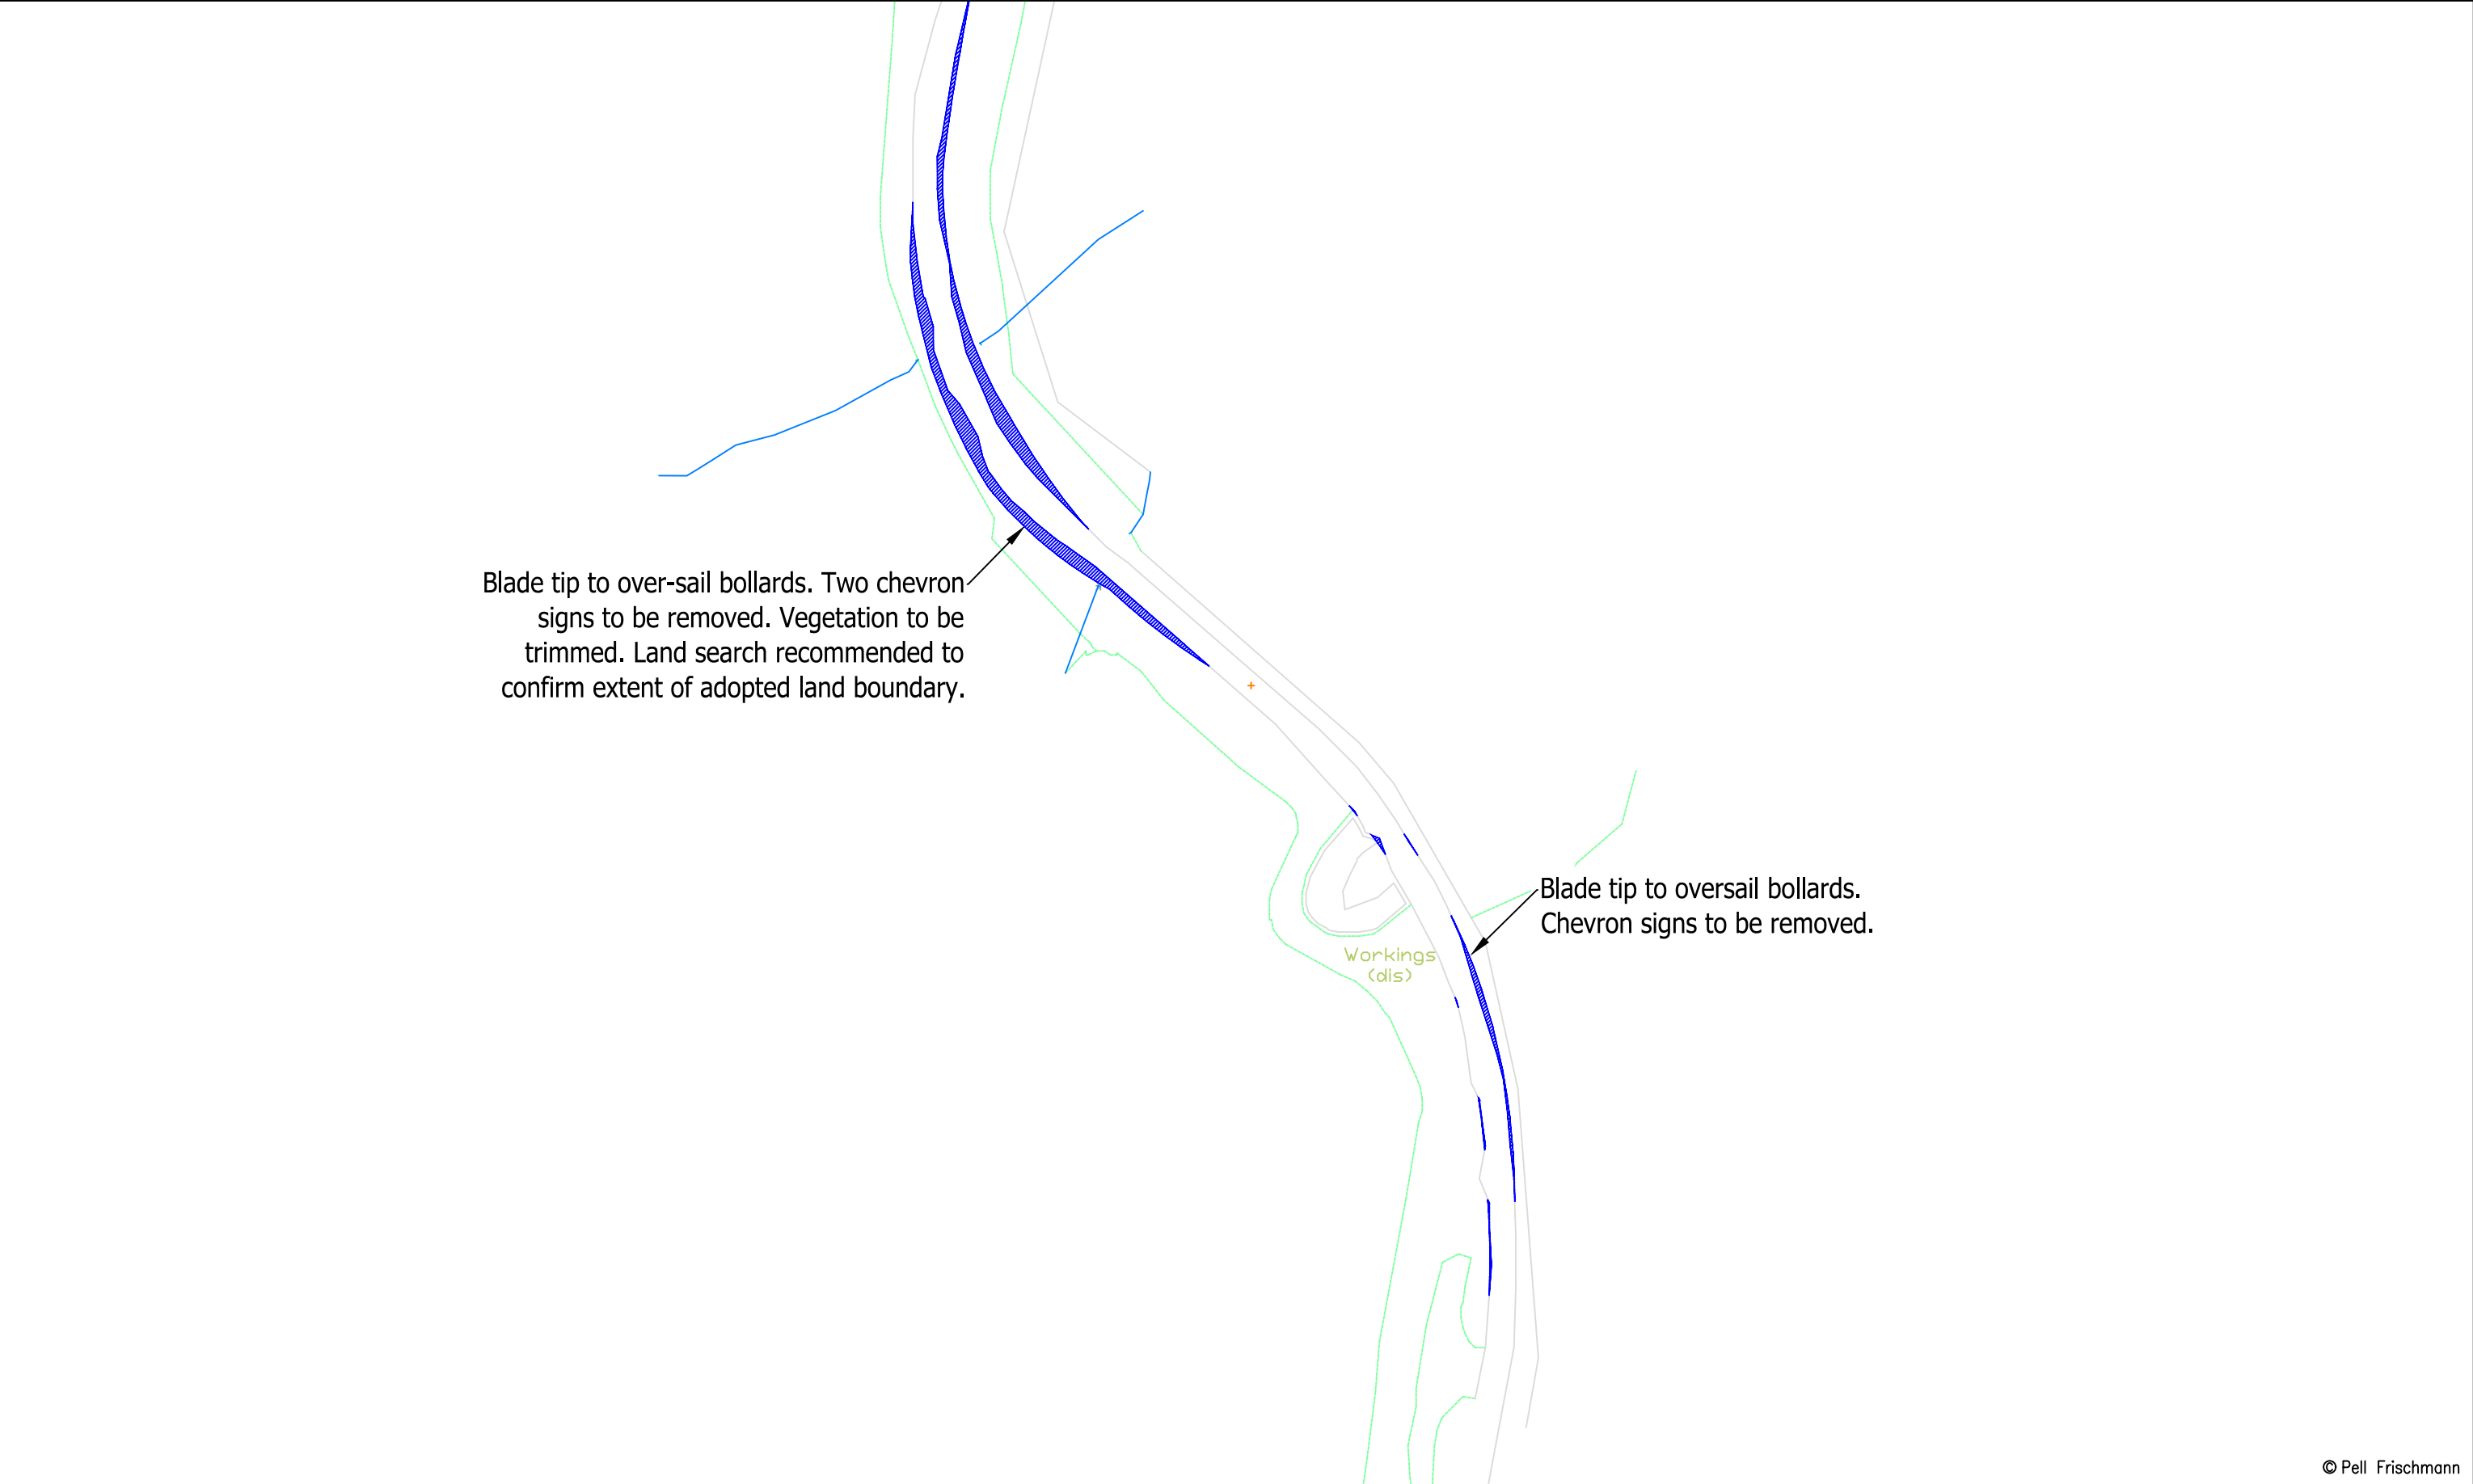


© Pell Frischmann

Pell Frischmann 93 GEORGE STREET, EDINBURGH, EH2 3ES Tel: +44 (0)131 240 1270 Email: pfedinburgh@pellfrischmann.com www.pellfrischmann.com	Project Eredine Wind Farm			Name	Date	Scale 1:1500 @ A3	
			Drawn	GLJ	14/09/2022	File No. 220816 Eredine Tracking GLJ.dwg	
			Designed	GLJ	14/09/2022		
			Checked	GB	14/09/2022	Drawing Status	
Client RWE Renewables UK Limited	Drawing Title Siemens Gamesa SGRE155 Blade & Tower		Point of Interest		84		
			Drawing No. SK36A		Notes: 1. All mitigation is subject to confirmation through a test run. 2. This is not a construction drawing and is intended for illustration purposes only.		Revision 1
Key Wheel SPA Body SPA Load SPA Indicative Over-run Over-sail	SPA Location A83 south of Middle Kames						



© Pell Frischmann

Pell Frischmann 93 GEORGE STREET, EDINBURGH, EH2 3ES Tel: +44 (0)131 240 1270 Email: pfedinburgh@pellfrischmann.com www.pellfrischmann.com	Project	Eredine Wind Farm		Name	Date	Scale		1:1500 @ A3	
			Drawn	GLJ	14/09/2022	File No. 220816 Eredine Tracking GLJ.dwg			
			Designed	GLJ	14/09/2022	Drawing Status			
			Checked	GB	14/09/2022	Draft			
Client	RWE Renewables UK Limited	Drawing Title	Siemens Gamesa SGRE155 Blade & Tower	Point of Interest		85			
				Drawing No.	Notes:				Revision
Key	Wheel SPA Body SPA Load SPA Indicative Over-run Over-sail	SPA Location	A83 Middle Kames	SK37	1. All mitigation is subject to confirmation through a test run. 2. This is not a construction drawing and is intended for illustration purposes only.				1

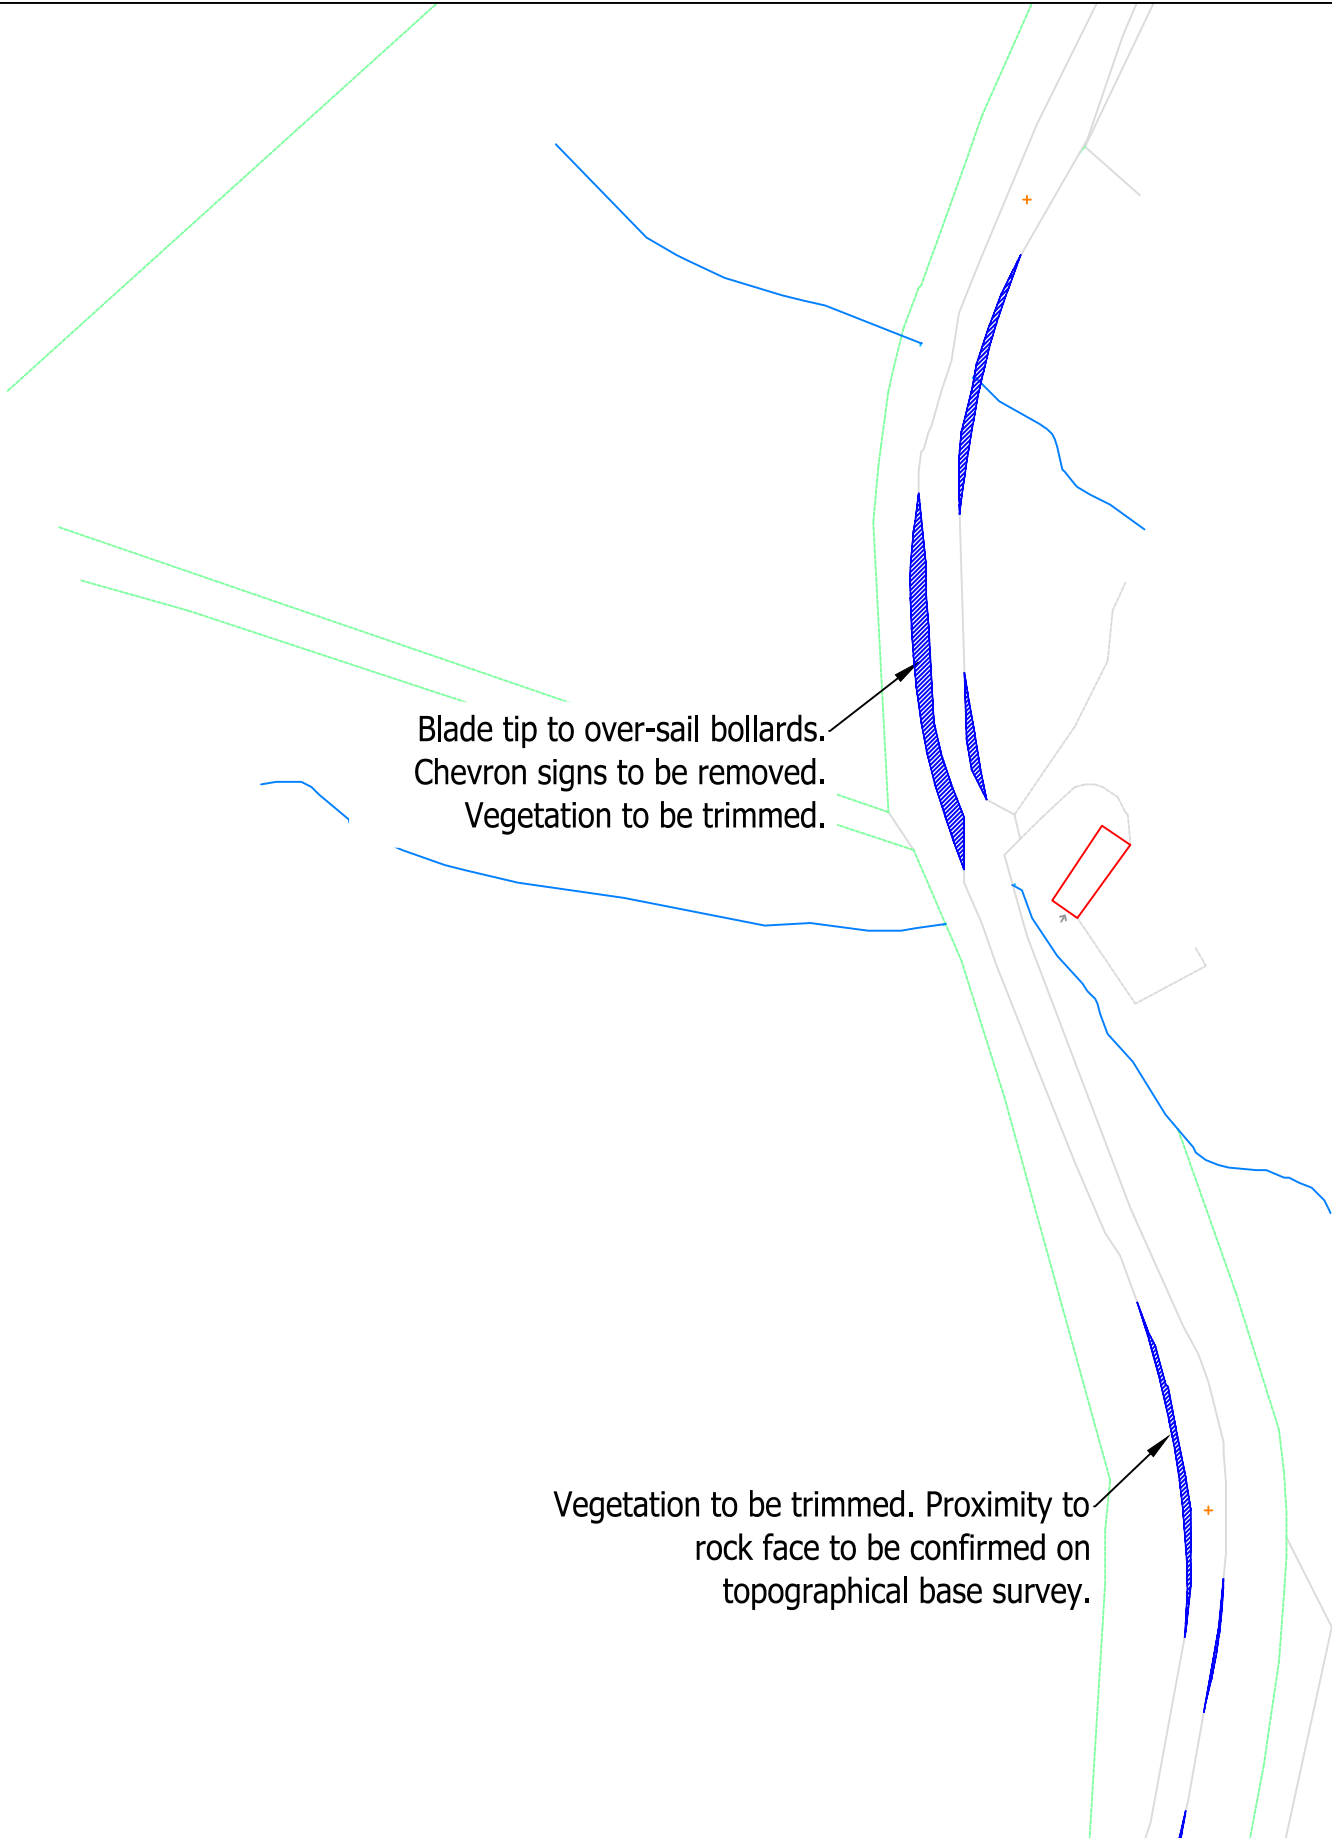


© Pell Frischmann

Pell Frischmann 93 GEORGE STREET, EDINBURGH, EH2 3ES Tel: +44 (0)131 240 1270 Email: pfedinburgh@pellfrischmann.com www.pellfrischmann.com	Project	Eredine Wind Farm			Name	Date	Scale		1:1500 @ A3		
				Drawn	GLJ	14/09/2022	File No. 220816 Eredine Tracking GLJ.dwg				
				Designed	GLJ	14/09/2022					
				Checked	GB	14/09/2022	Drawing Status			Draft	
Client	RWE Renewables UK Limited			Drawing Title		Siemens Gamesa SGRE155 Blade & Tower		Point of Interest		85	
Key	Wheel SPA Body SPA Load SPA Indicative Over-run Over-sail	SPA Location		A83 Middle Kames		Drawing No.		Notes:		Revision	
						SK37A		1. All mitigation is subject to confirmation through a test run. 2. This is not a construction drawing and is intended for illustration purposes only.		1	

© Pell Frischmann

Pell Frischmann 93 GEORGE STREET, EDINBURGH, EH2 3ES Tel: +44 (0)131 240 1270 Email: pfedinburgh@pellfrischmann.com www.pellfrischmann.com	Project Eredine Wind Farm			Name	Date	Scale 1:1000 @ A3	
			Drawn	GLJ	14/09/2022	File No. 220816 Eredine Tracking GLJ.dwg	
			Designed	GLJ	14/09/2022		
			Checked	GB	14/09/2022	Drawing Status Draft	
Client RWE Renewables UK Limited	Drawing Title Siemens Gamesa SGRE155 Blade & Tower		Point of Interest		86		
			Drawing No. SK38	Notes: 1. All mitigation is subject to confirmation through a test run. 2. This is not a construction drawing and is intended for illustration purposes only.		Revision 1	
Key Wheel SPA Body SPA Load SPA Indicative Over-run Over-sail	SPA Location A83 Newhouse						

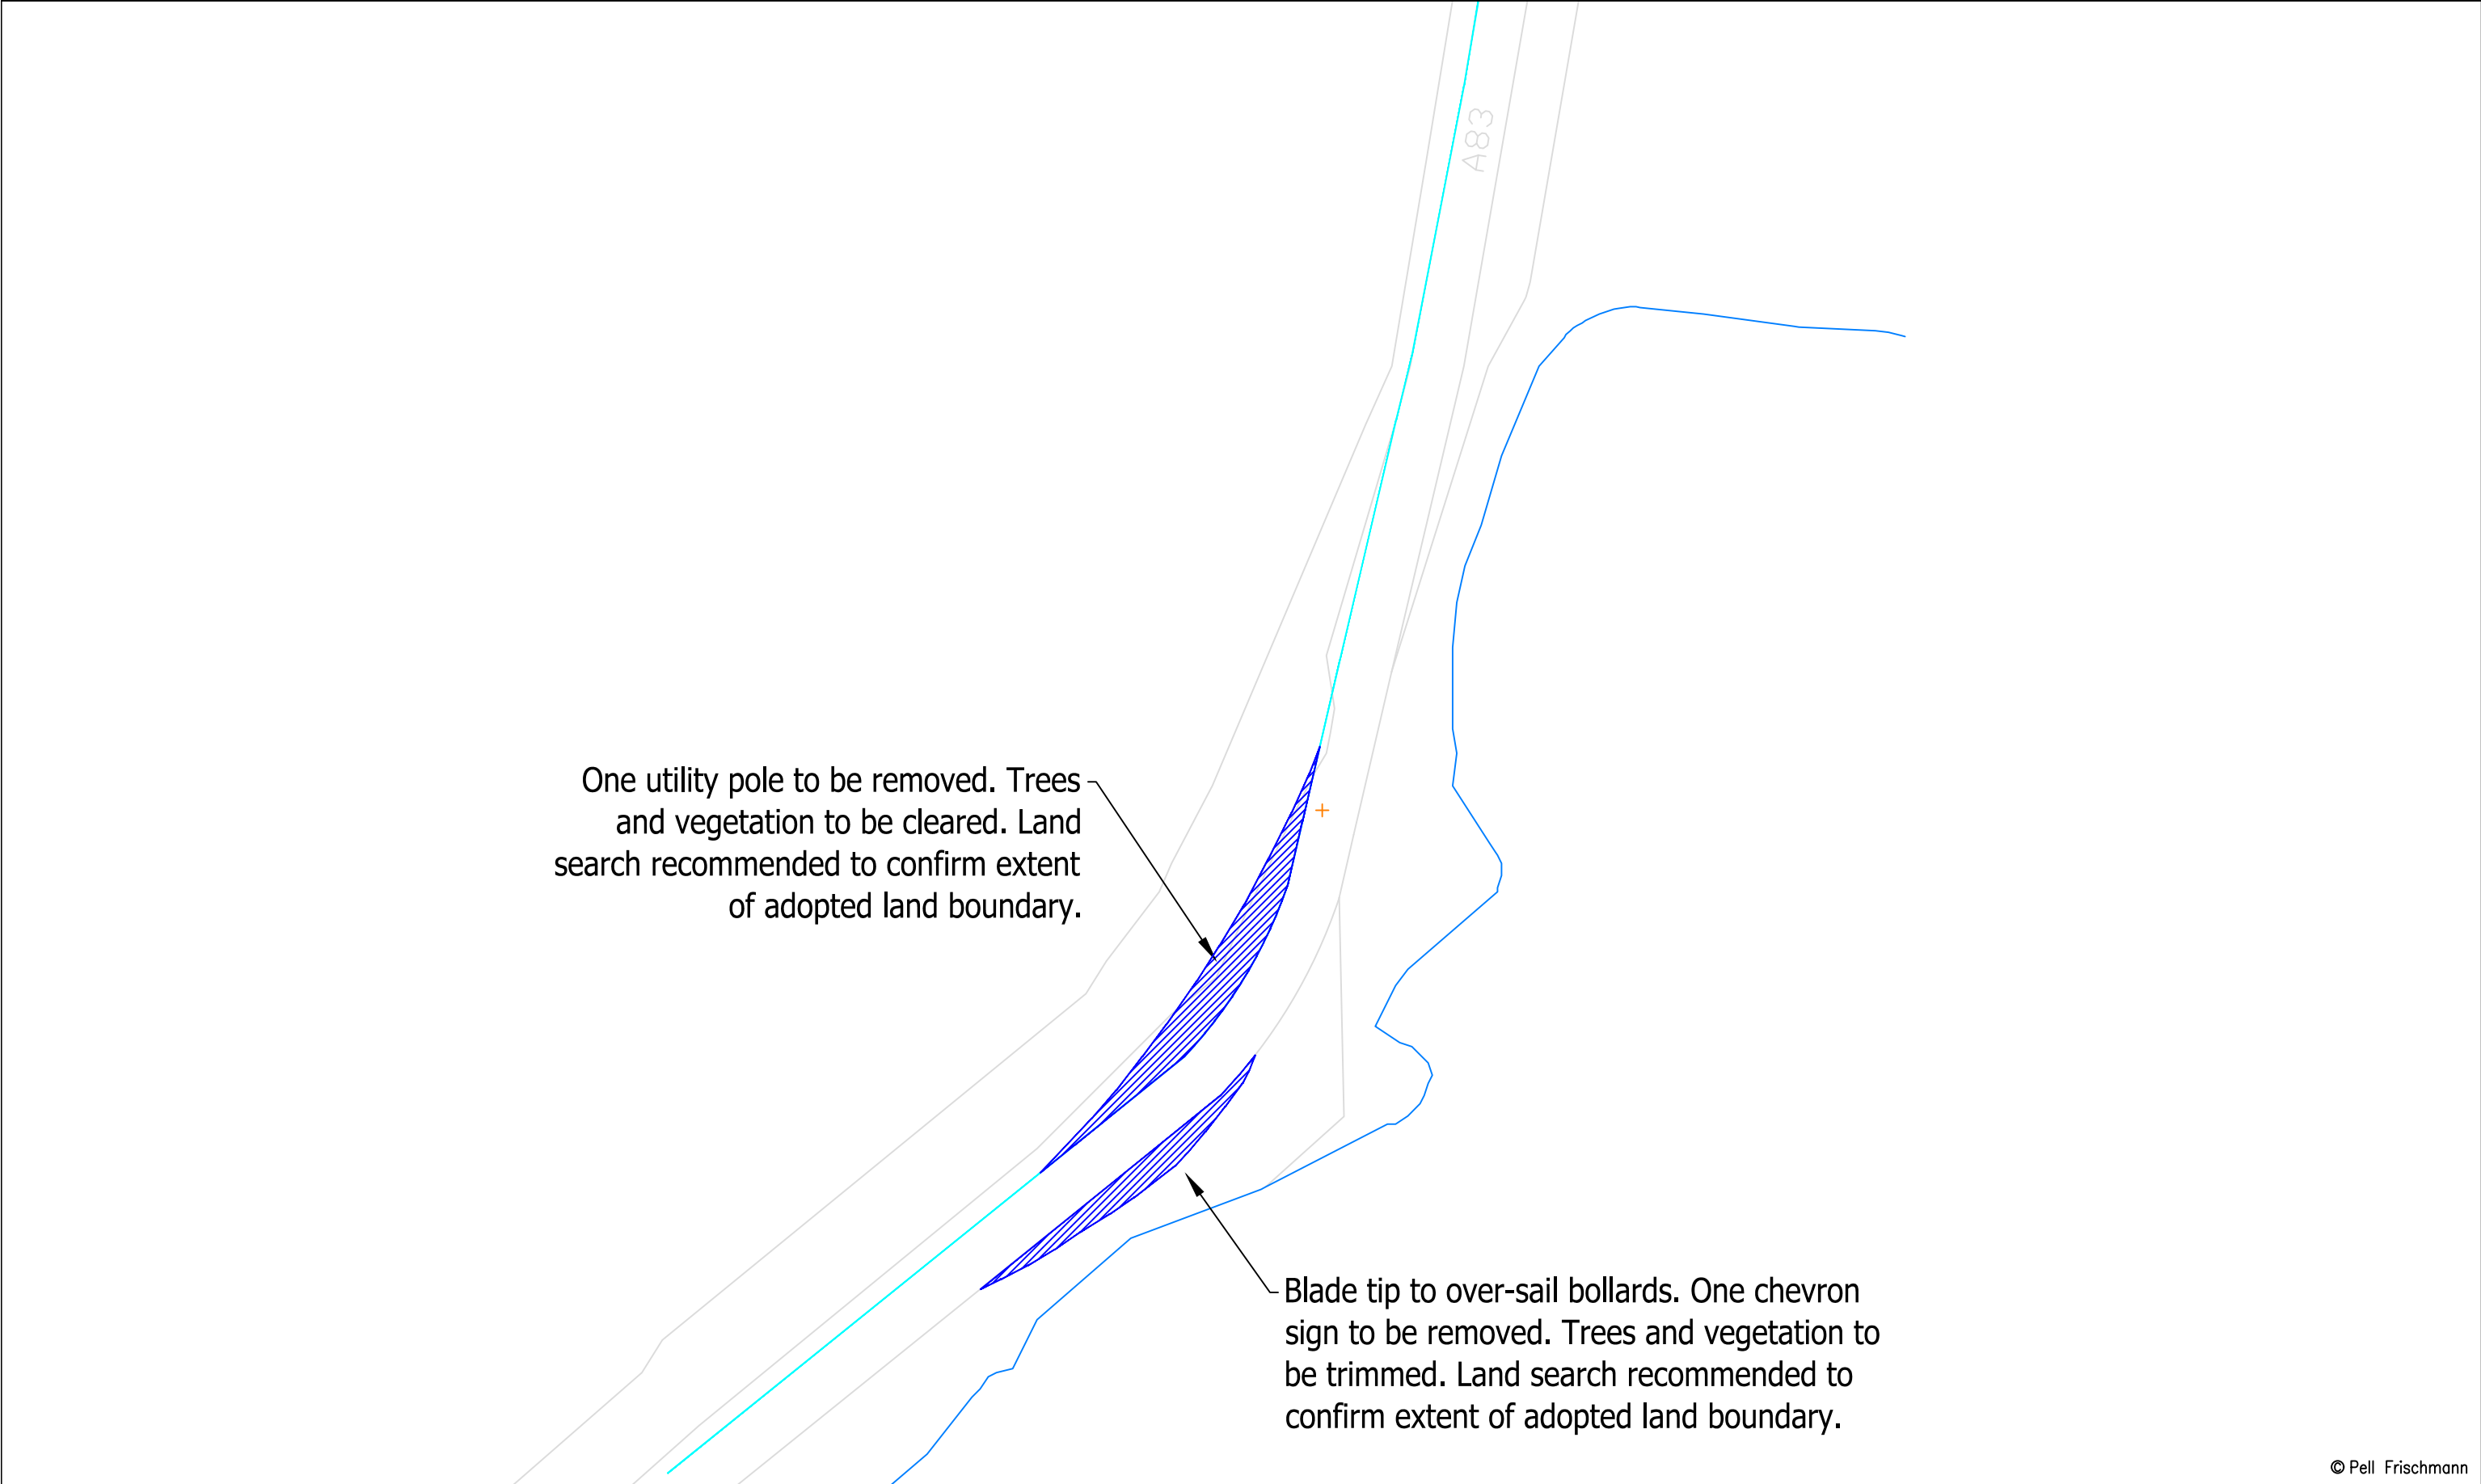


© Pell Frischmann

Pell Frischmann 93 GEORGE STREET, EDINBURGH, EH2 3ES Tel: +44 (0) 131 240 1270 Email: pfredinburgh@pellfrischmann.com www.pellfrischmann.com	Project	Eredine Wind Farm			Name	Date	Scale	
				Drawn	GLJ	14/09/2022	1:750 @ A3	
				Designed	GLJ	14/09/2022	File No. 220816 Eredine Tracking GLJ.dwg	
				Checked	GB	14/09/2022	Drawing Status	
Client RWE Renewables UK Limited	Drawing Title		Siemens Gamesa SGRE155 Blade & Tower		Point of Interest		86	
	SPA Location		A83 Newhouse		Drawing No.		Revision	
					SK38A		1	
Key Wheel SPA Body SPA Load SPA Indicative Over-run Over-sail							Notes: 1. All mitigation is subject to confirmation through a test run. 2. This is not a construction drawing and is intended for illustration purposes only.	



Pell Frischmann 93 GEORGE STREET, EDINBURGH, EH2 3ES Tel: +44 (0)131 240 1270 Email: pfedinburgh@pellfrischmann.com www.pellfrischmann.com	Project	Eredine Wind Farm		Name	Date	Scale		1:1250 @ A3
			Drawn	GLJ	14/09/2022	File No. 220816 Eredine Tracking GLJ.dwg		
			Designed	GLJ	14/09/2022			
			Checked	GB	14/09/2022	Drawing Status		Draft
Client	RWE Renewables UK Limited	Drawing Title	Siemens Gamesa SGRE155 Blade & Tower	Point of Interest		88		Revision
Key	Wheel SPA Body SPA Load SPA Indicative Over-run Over-sail	SPA Location	A83 Lochgair Power Station	Drawing No.	Notes:			1
				SK39	1. All mitigation is subject to confirmation through a test run. 2. This is not a construction drawing and is intended for illustration purposes only.			

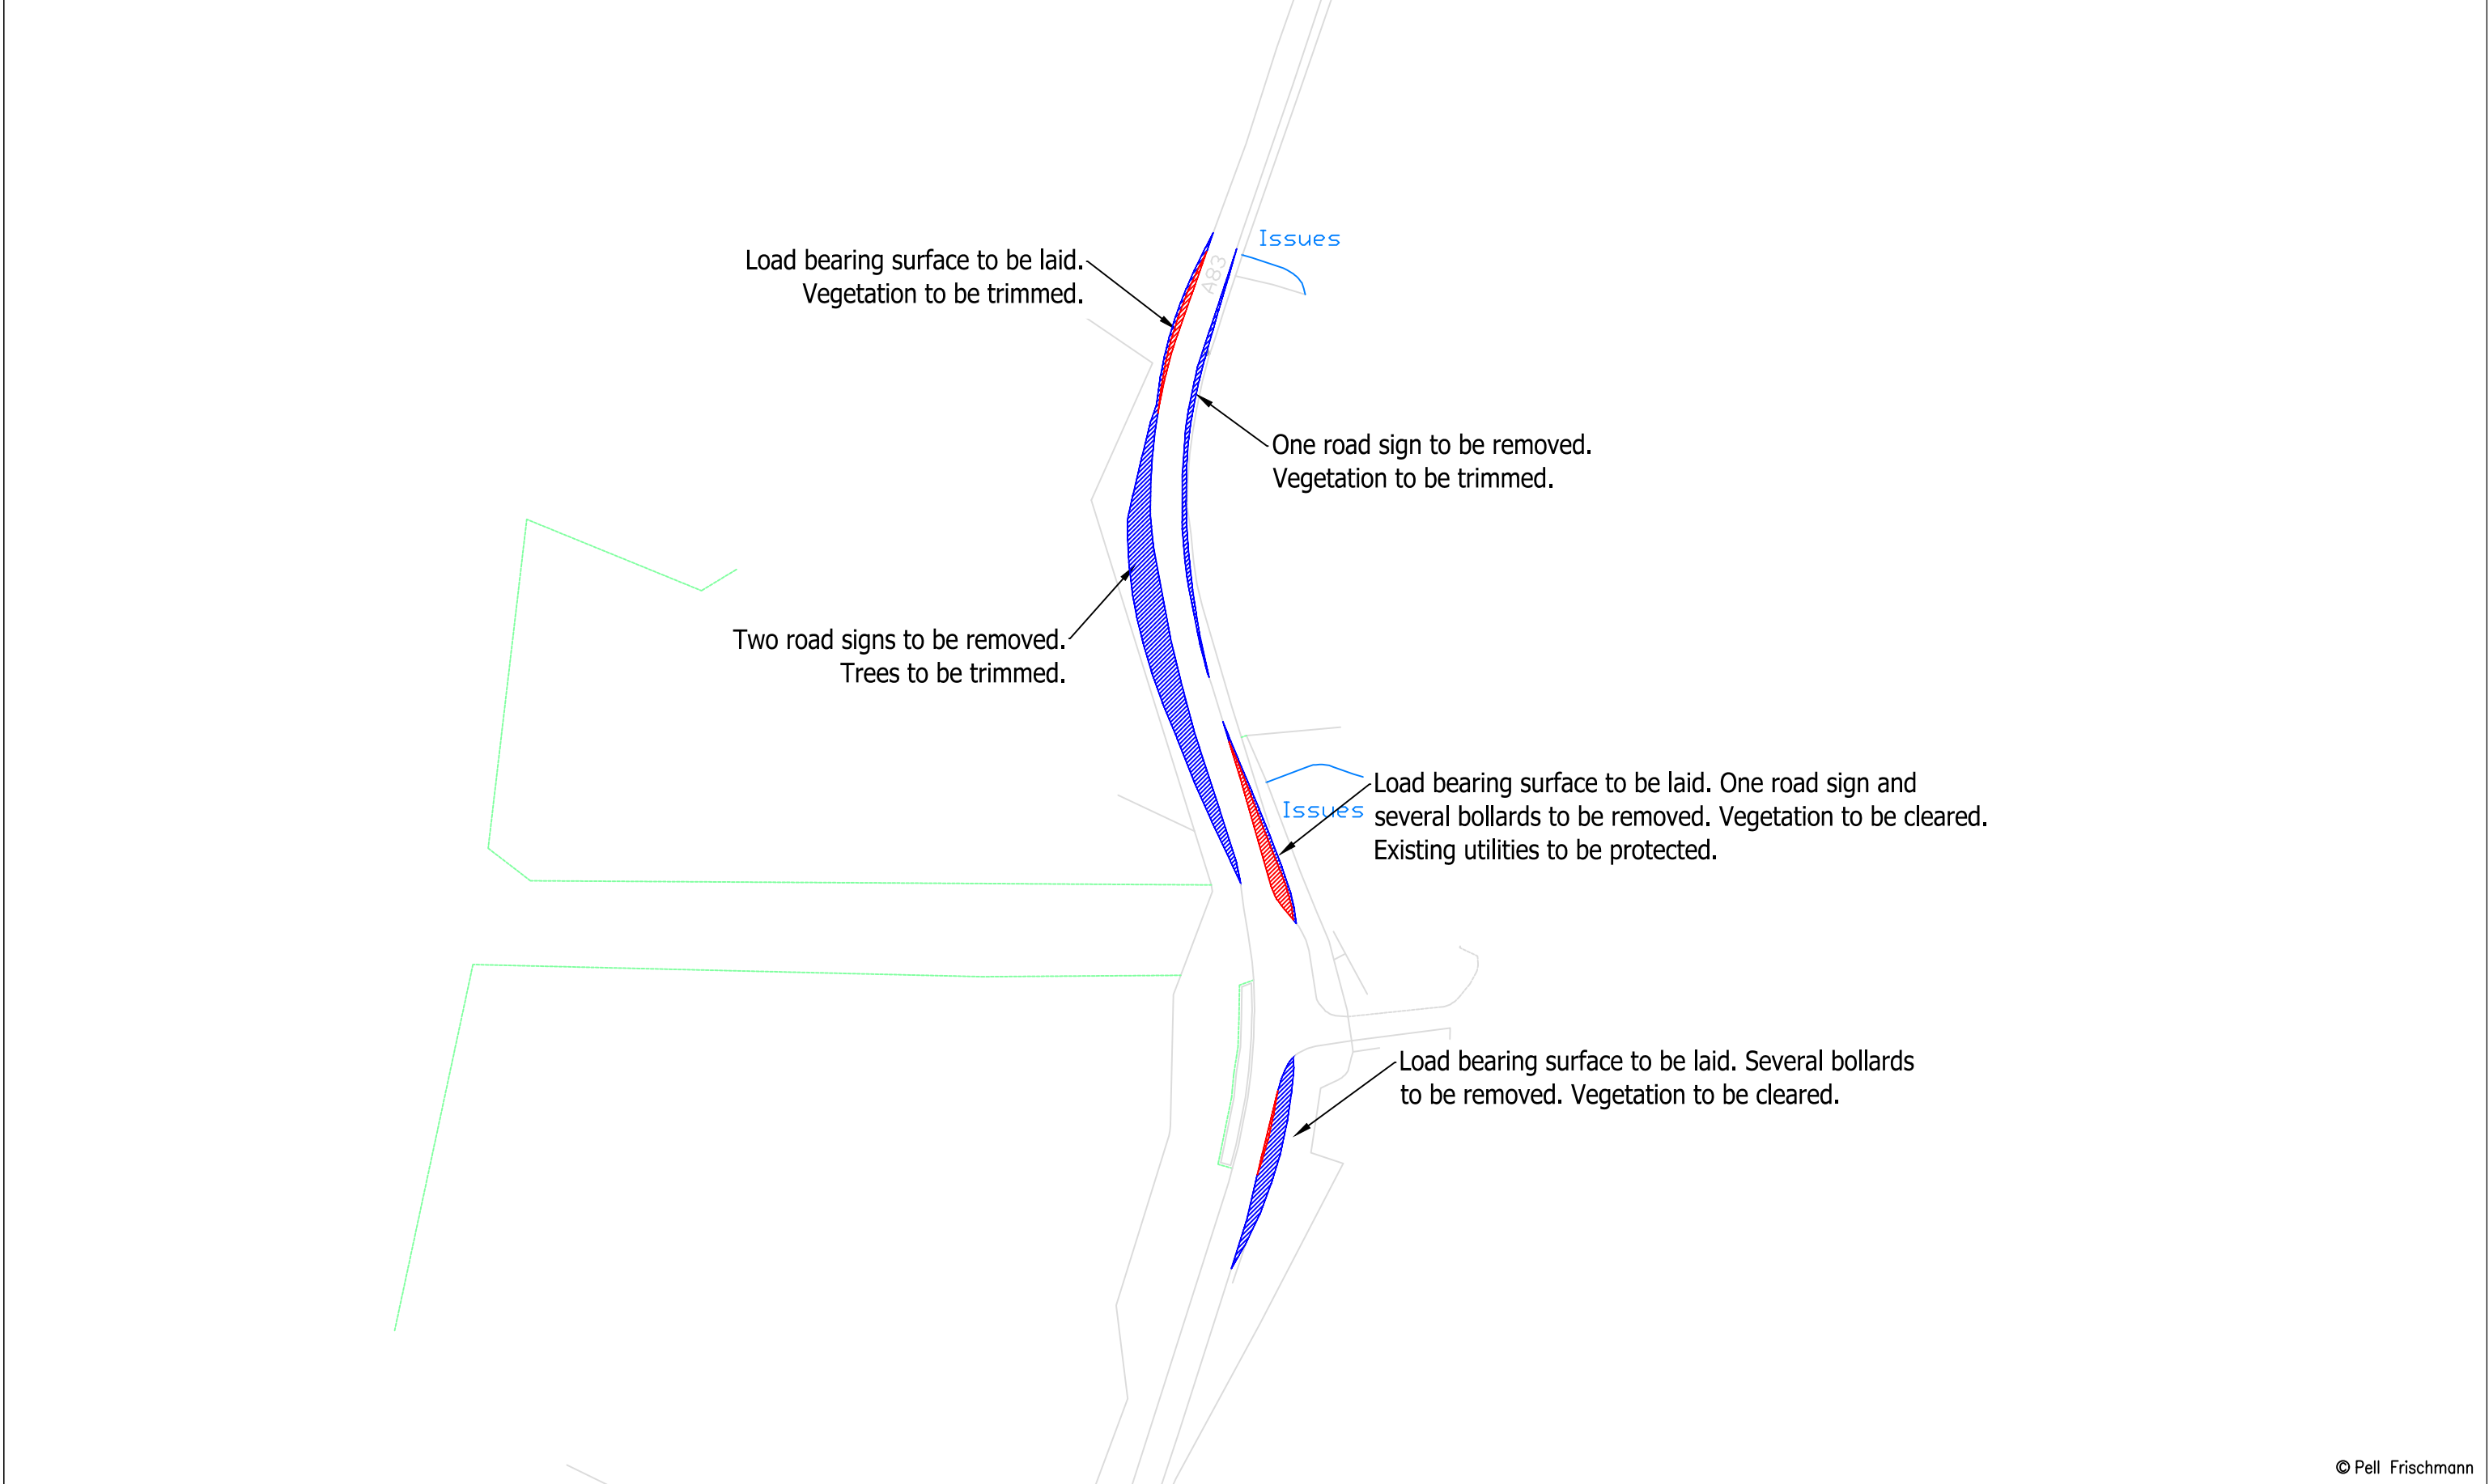

© Pell Frischmann

Pell Frischmann 93 GEORGE STREET, EDINBURGH. EH2 3ES Tel: +44 (0)131 240 1270 Email: pfedinburgh@pellfrischmann.com www.pellfrischmann.com	Project Eredine Wind Farm			Name	Date	Scale 1:1250 @ A3		
			Drawn	GLJ	14/09/2022	File No. 220816 Eredine Tracking GLJ.dwg		
			Designed	GLJ	14/09/2022			
			Checked	GB	14/09/2022	Drawing Status Draft		
Client RWE Renewables UK Limited	Drawing Title Siemens Gamesa SGRE155 Blade & Tower		Point of Interest		88			
			Drawing No. SK39A	Notes: 1. All mitigation is subject to confirmation through a test run. 2. This is not a construction drawing and is intended for illustration purposes only.				Revision 1
Key Wheel SPA Body SPA Load SPA Indicative Over-run Over-sail	SPA Location A83 Lochgair Power Station							

Blade

Tower

© Pell Frischmann

Pell Frischmann

93 GEORGE STREET, EDINBURGH, EH2 3ES


Tel: +44 (0)131 240 1270
Email: pfredinburgh@pellfrischmann.com
www.pellfrischmann.com

Client RWE Renewables UK Limited

Key
Wheel SPA Body SPA Load SPA Indicative Over-run Over-sail

Project
Eredine Wind Farm
Drawing Title
Siemens Gamesa SGRE155 Blade & Tower
SPA Location
A83 Kilmichael Beg

	Name	Date	Scale	1:1750 @ A3	
Drawn	GLJ	14/09/2022	File No. 220816 Eredine Tracking GLJ.dwg		
Designed	GLJ	14/09/2022			
Checked	GB	14/09/2022			
Point of Interest		90	Drawing Status	Draft	
Drawing No. SK40			Notes: 1. All mitigation is subject to confirmation through a test run. 2. This is not a construction drawing and is intended for illustration purposes only.		Revision 1

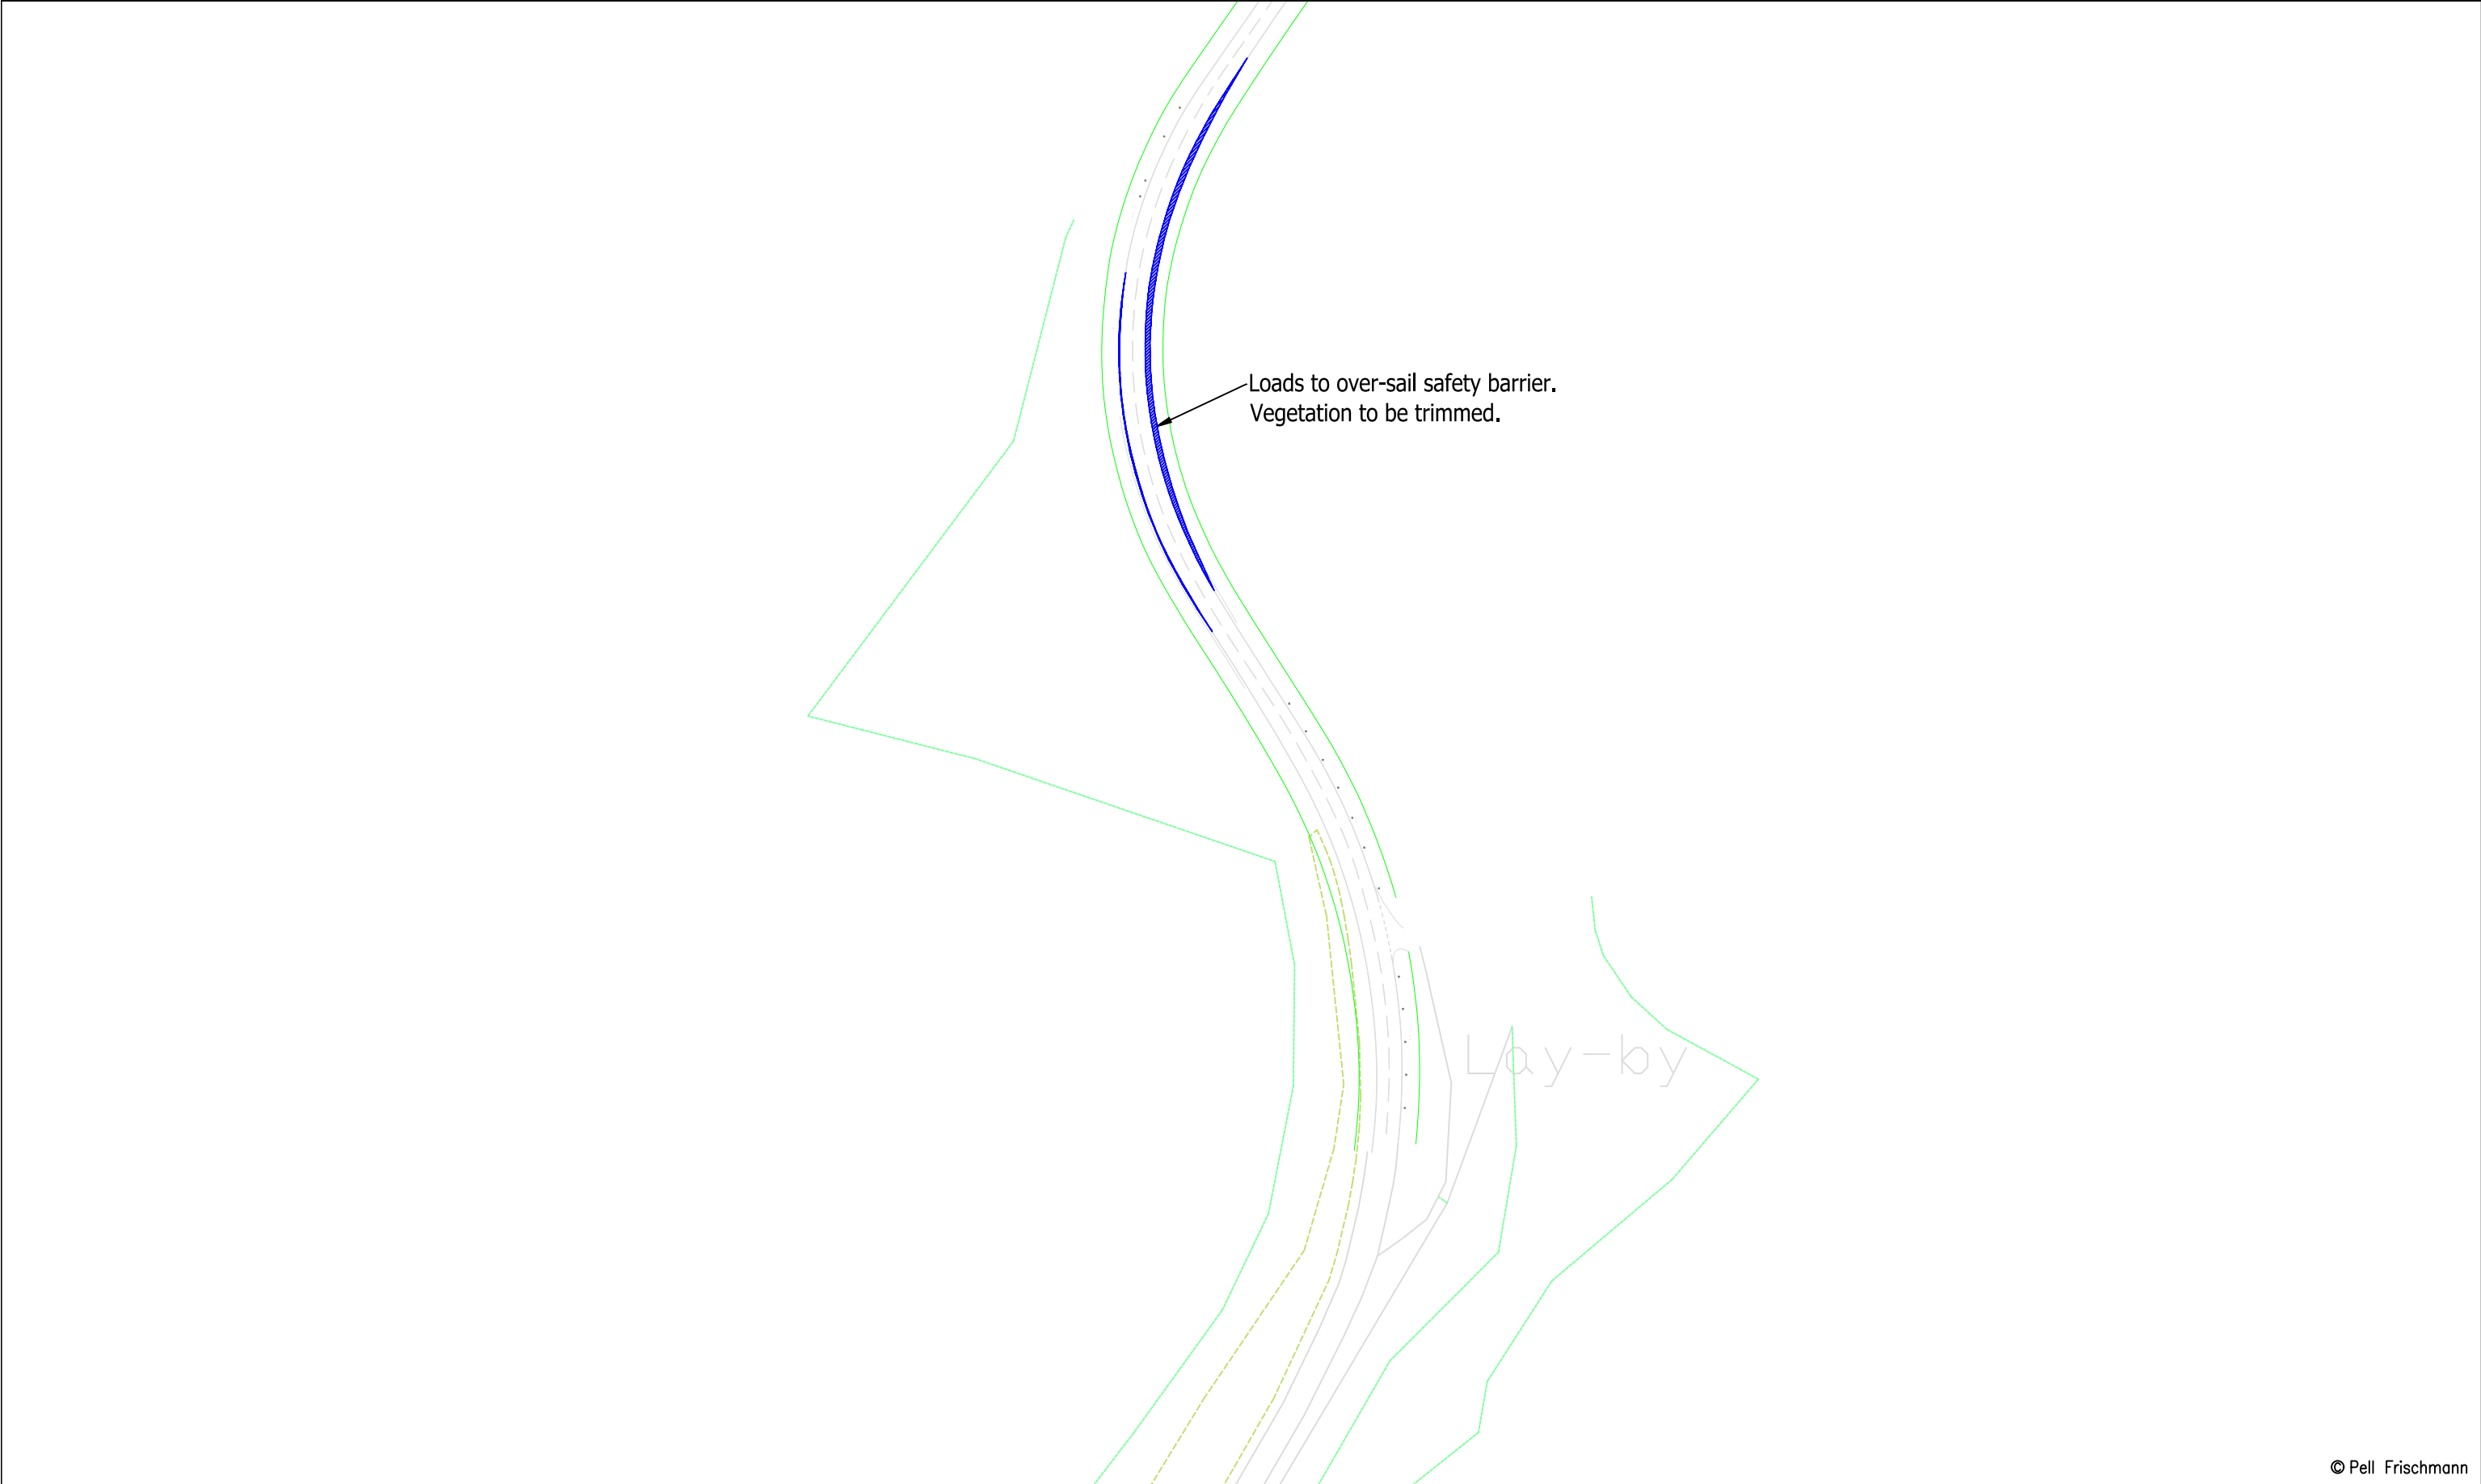

© Pell Frischmann

Pell Frischmann 93 GEORGE STREET, EDINBURGH, EH2 3ES Tel: +44 (0)131 240 1270 Email: pfredinburgh@pellfrischmann.com www.pellfrischmann.com	Project Eredine Wind Farm			Name	Date	Scale 1:1750 @ A3		
			Drawn	GLJ	14/09/2022	File No. 220816 Eredine Tracking GLJ.dwg		
			Designed	GLJ	14/09/2022			
			Checked	GB	14/09/2022	Drawing Status		Draft
Client RWE Renewables UK Limited	Drawing Title Siemens Gamesa SGRE155 Blade & Tower		Point of Interest		90			
			Drawing No. SK40A		Notes: 1. All mitigation is subject to confirmation through a test run. 2. This is not a construction drawing and is intended for illustration purposes only.		Revision 1	
Key Wheel SPA Body SPA Load SPA Indicative Over-run Over-sail	SPA Location A83 Kilmichael Beg							