


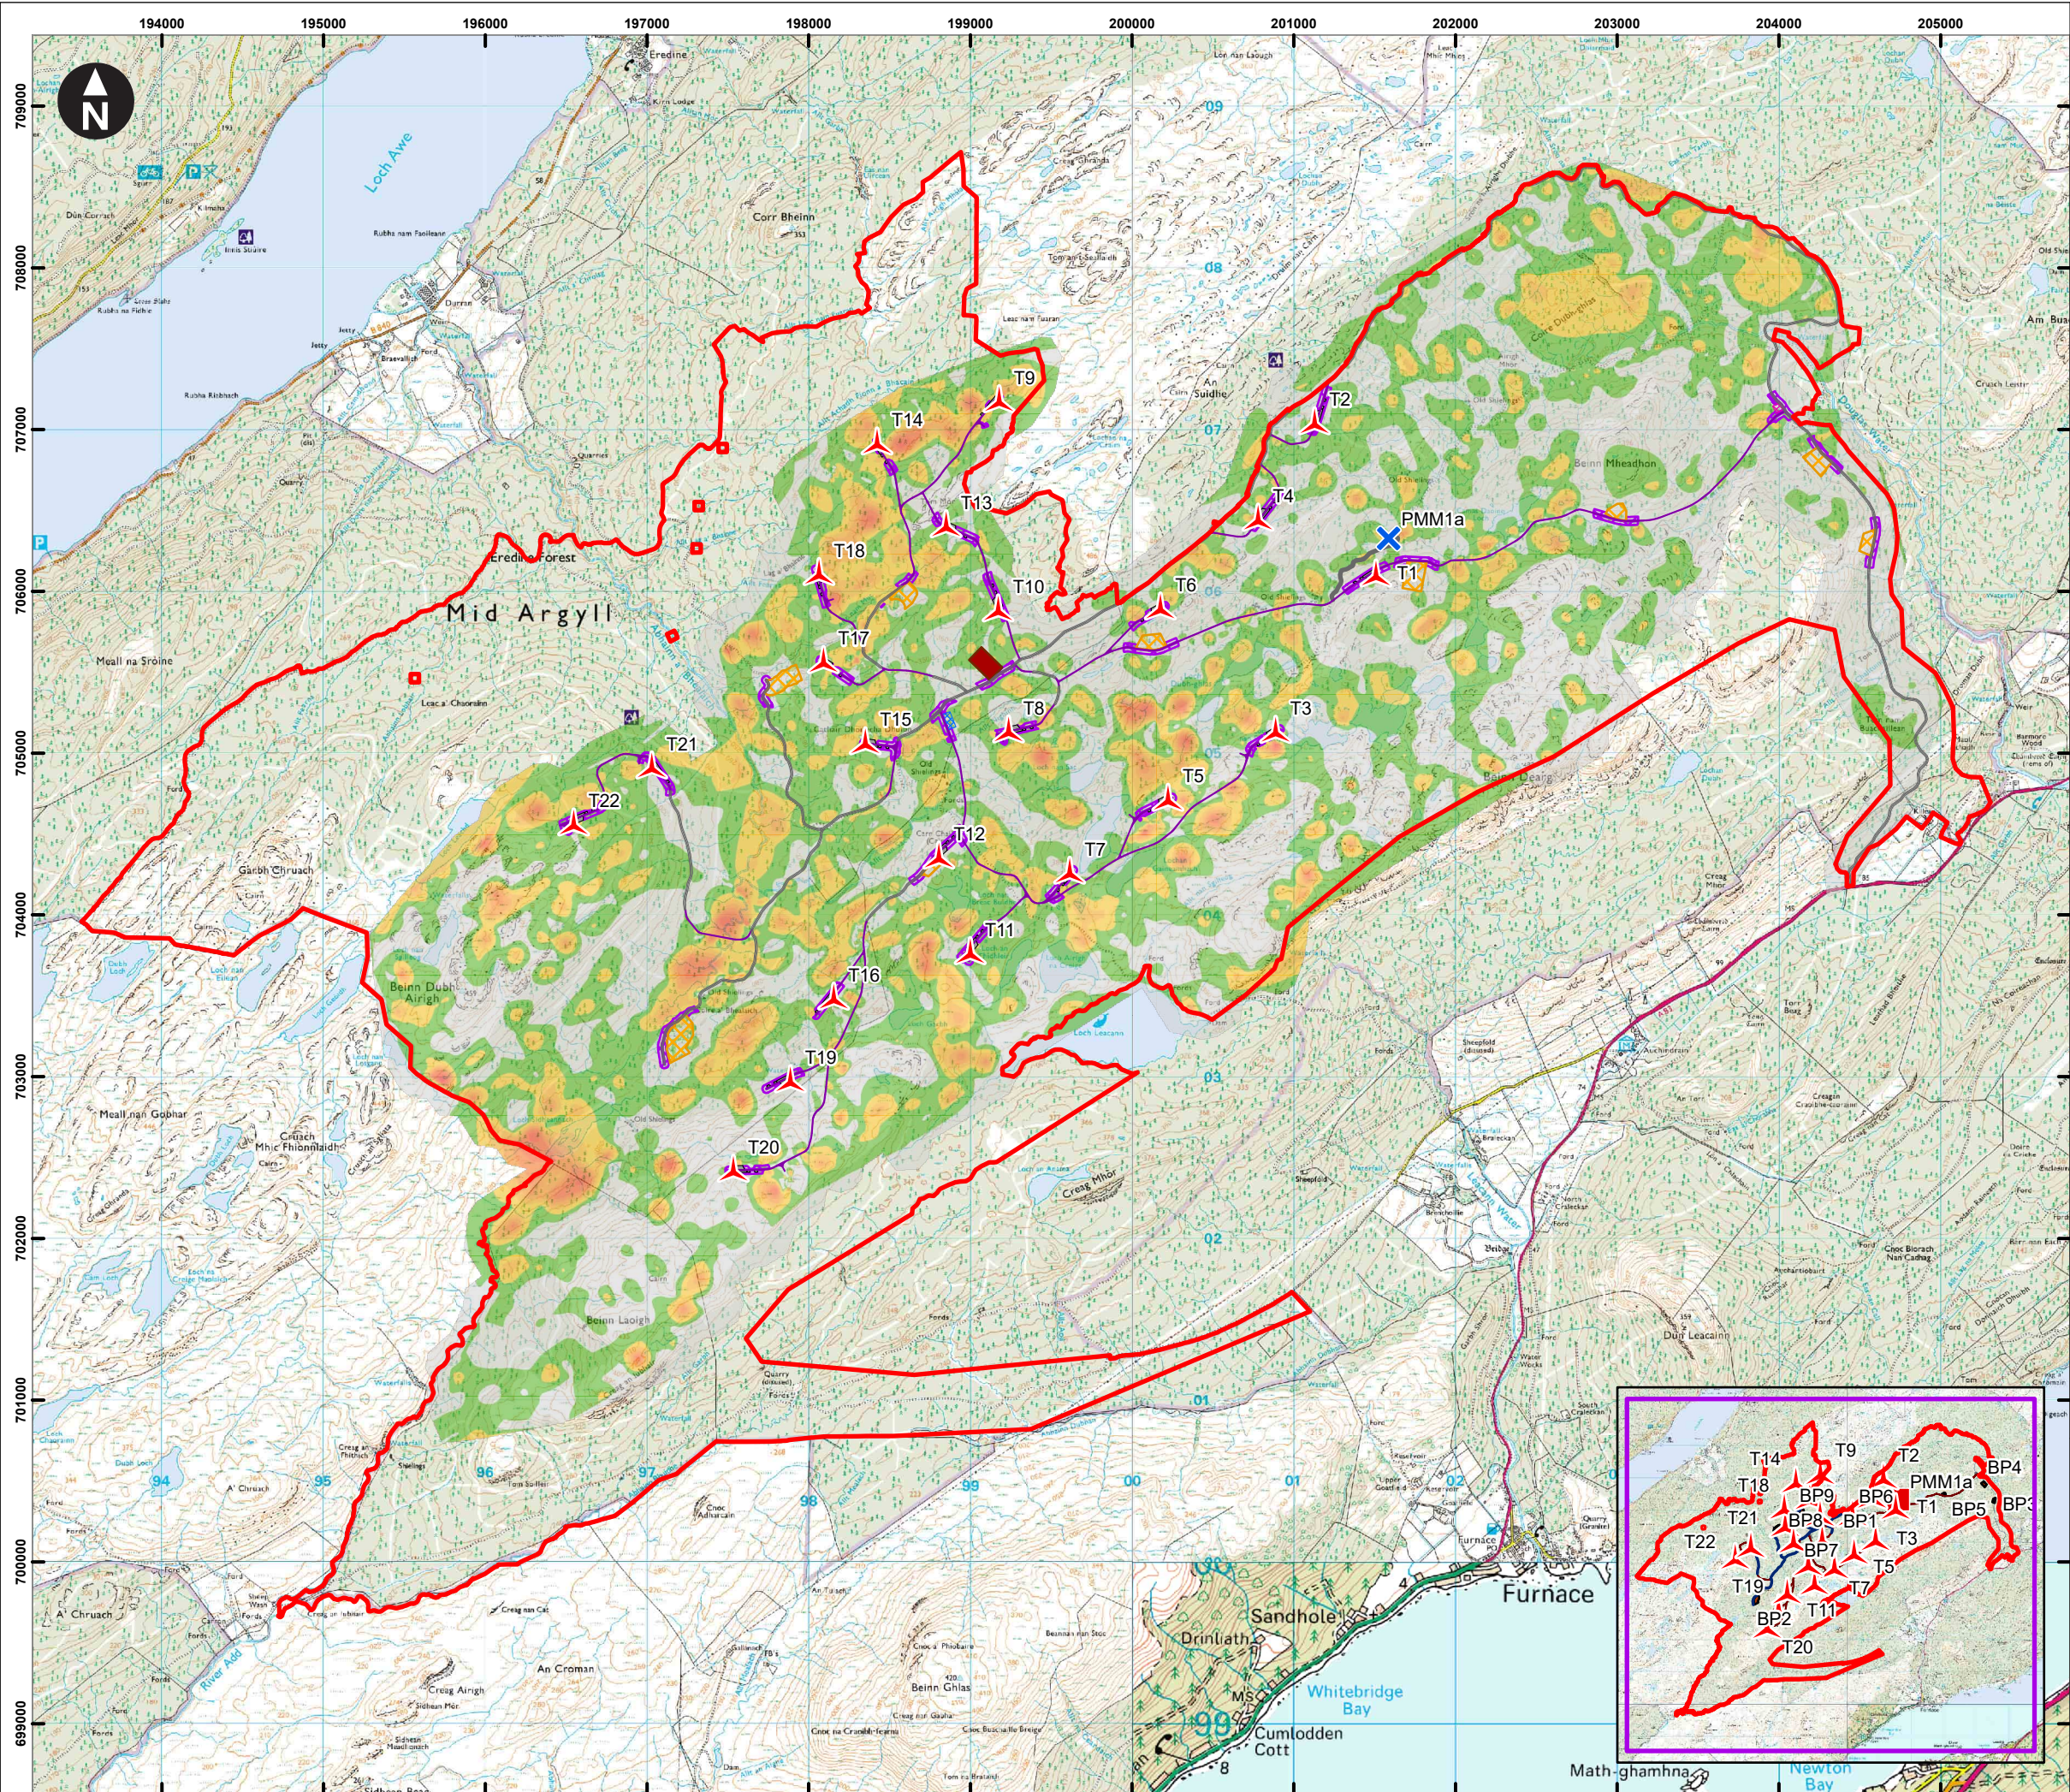

- Key
- Site boundary
 - Wind turbines
 - WTG foundation
 - Permanent met mast
 - Existing access tracks (6m)
 - New access tracks (6m)
 - Crane hardstandings and laydown areas
 - Substation / control building and compound
 - Temporary construction compound 1 / battery storage compound
 - Temporary construction compound 2
 - Borrow pit search areas
 - Potential peat storage areas

Peat depth


0.0 - 0.5	2.0 - 2.5
0.5 - 1.0	2.5 - 3.0
1.0 - 1.5	3.0 - 4.0
1.5 - 2.0	4.0 - 5.0
	> 5.0


0 2,000 m
Scale at A3: 1:40,000
Based upon the Ordnance Survey Map with the permission of the Controller of Her Majesty's Stationery Office. © Crown Copyright. 100027856




Eredine Wind farm
Design Process

Figure 6A-2
Peat Storage Areas
Overview

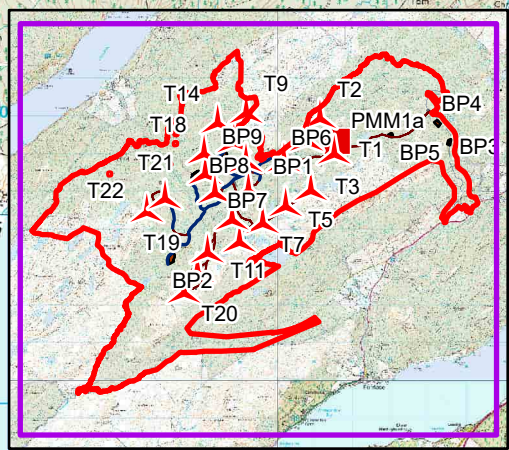

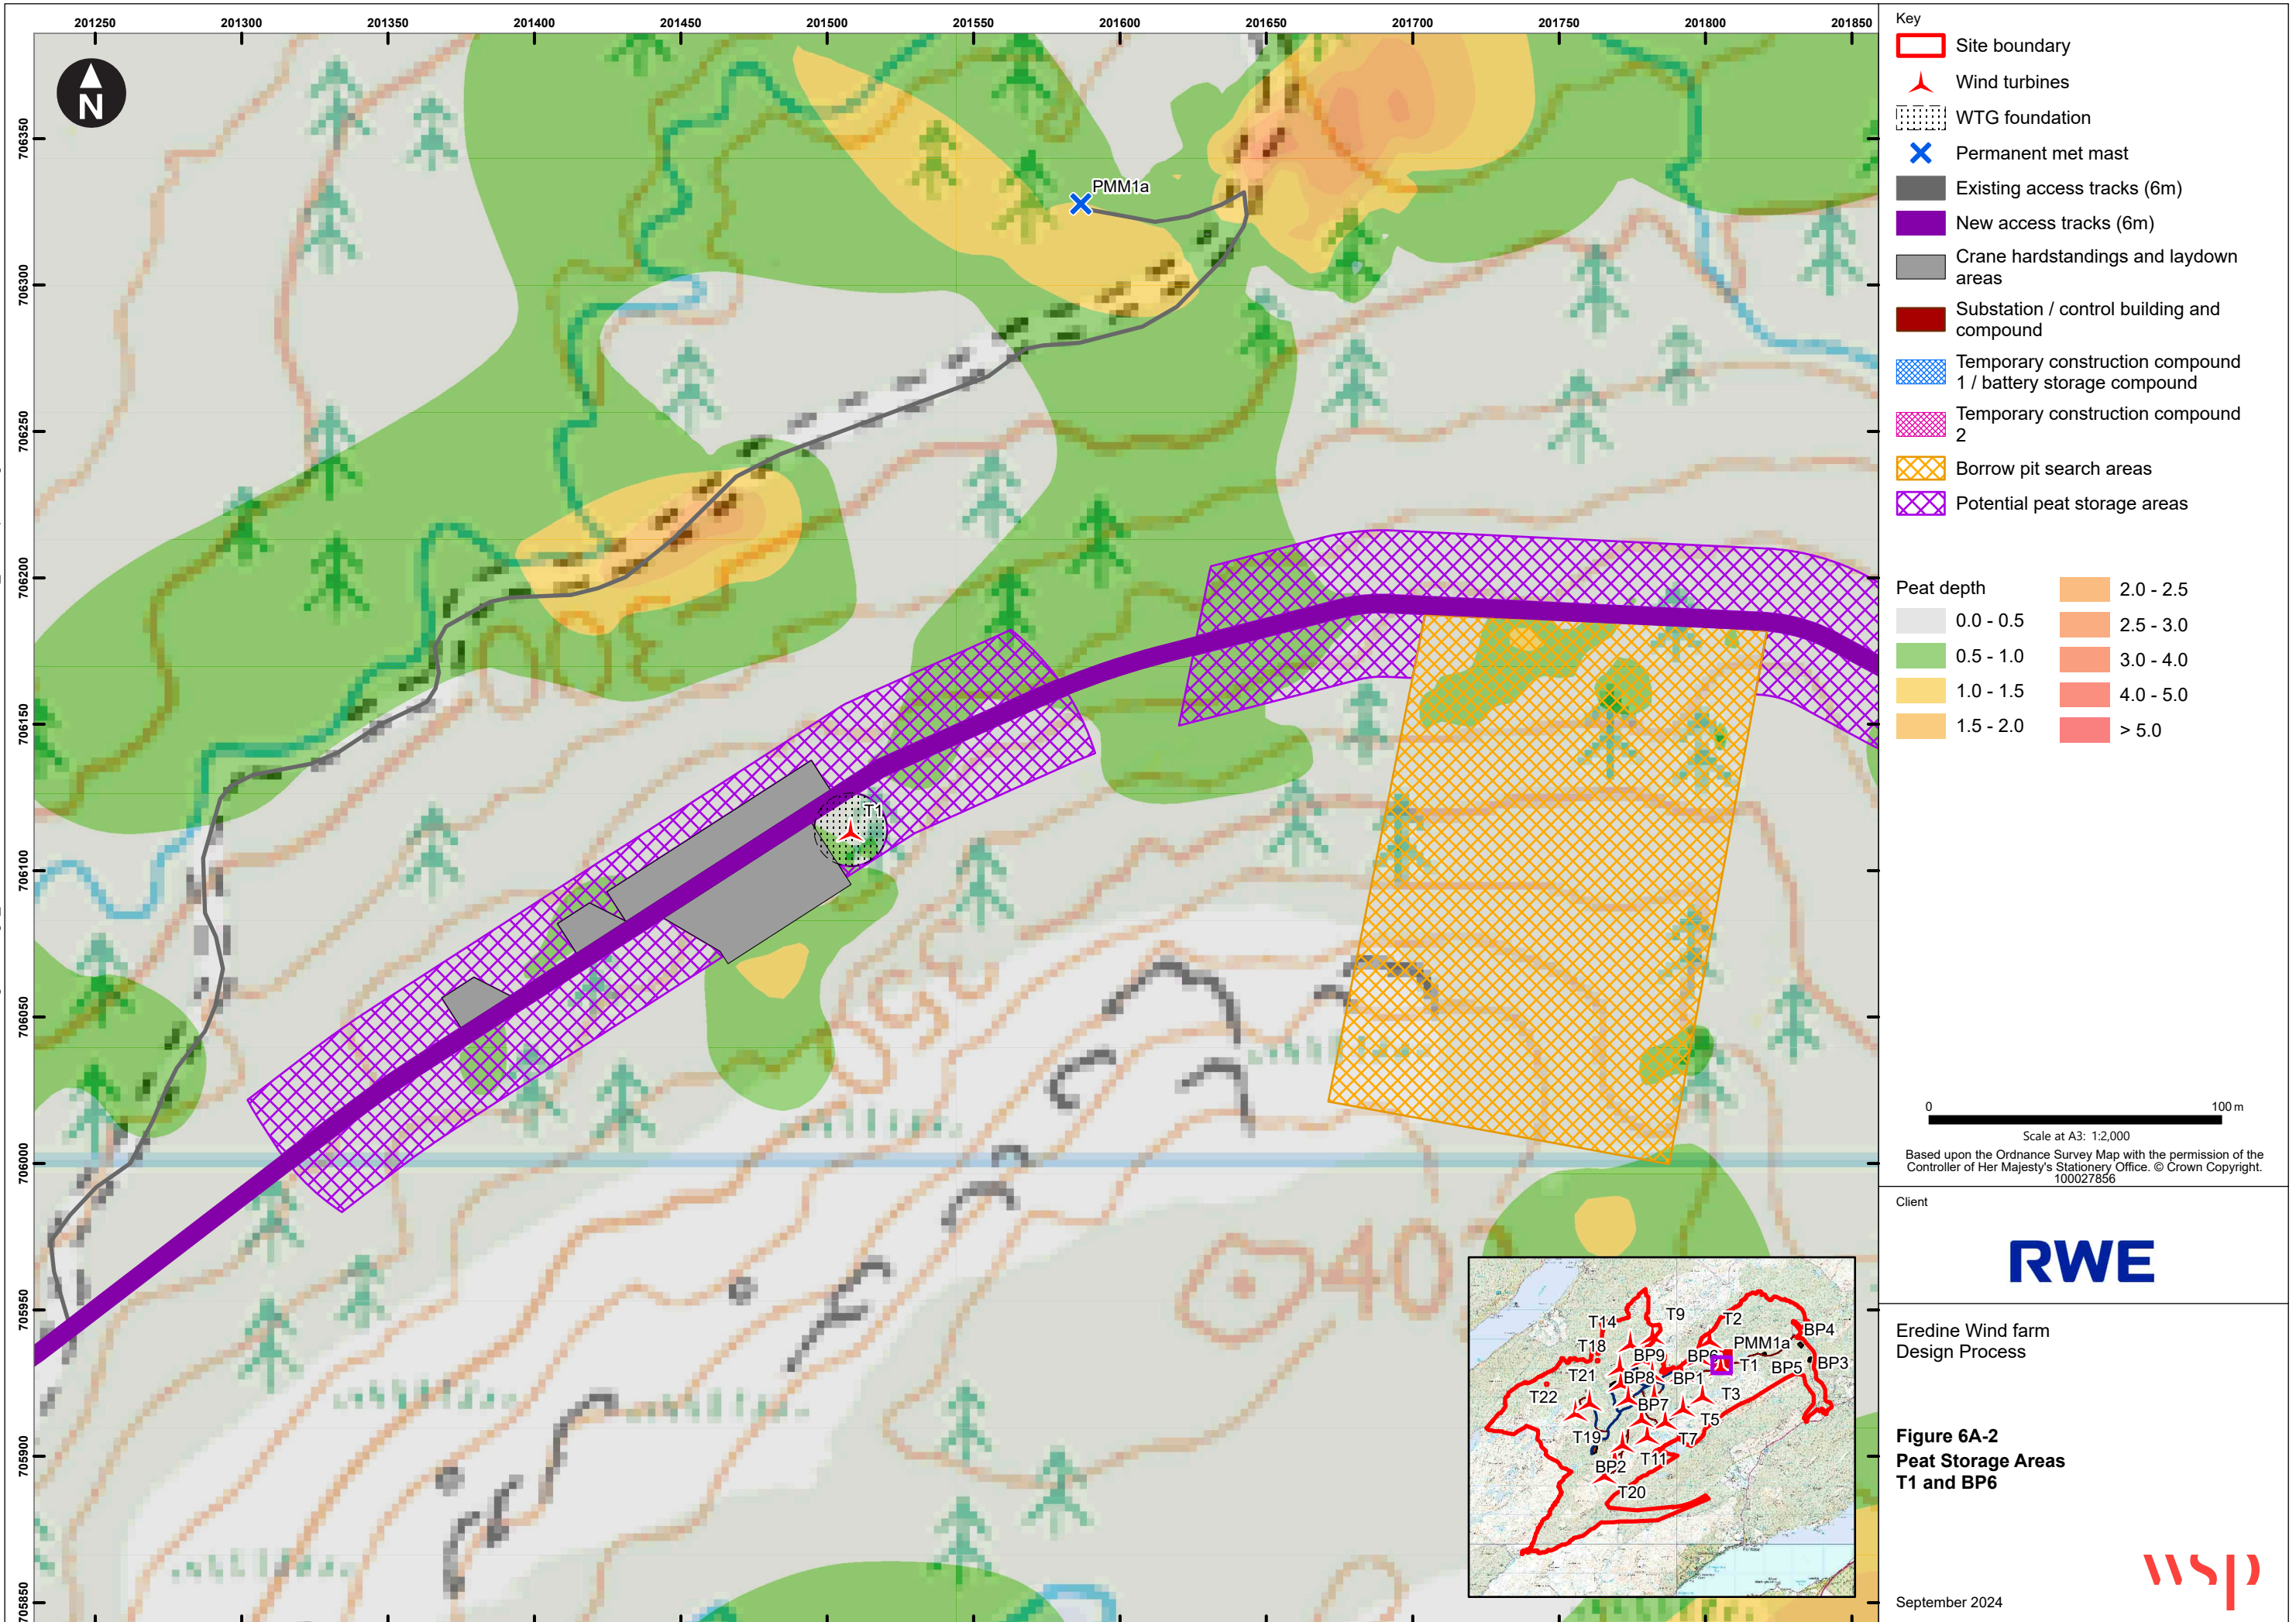

C:\Users\UKGF776\WSP 0365\Eredine - Documents\42484 Eredine Wind Farm EIA\Deliver Stage\Design_Technical\Data\GIS\62281580-WSPE-FG-R-00018_P01.1.aprx Originator: UKGF776

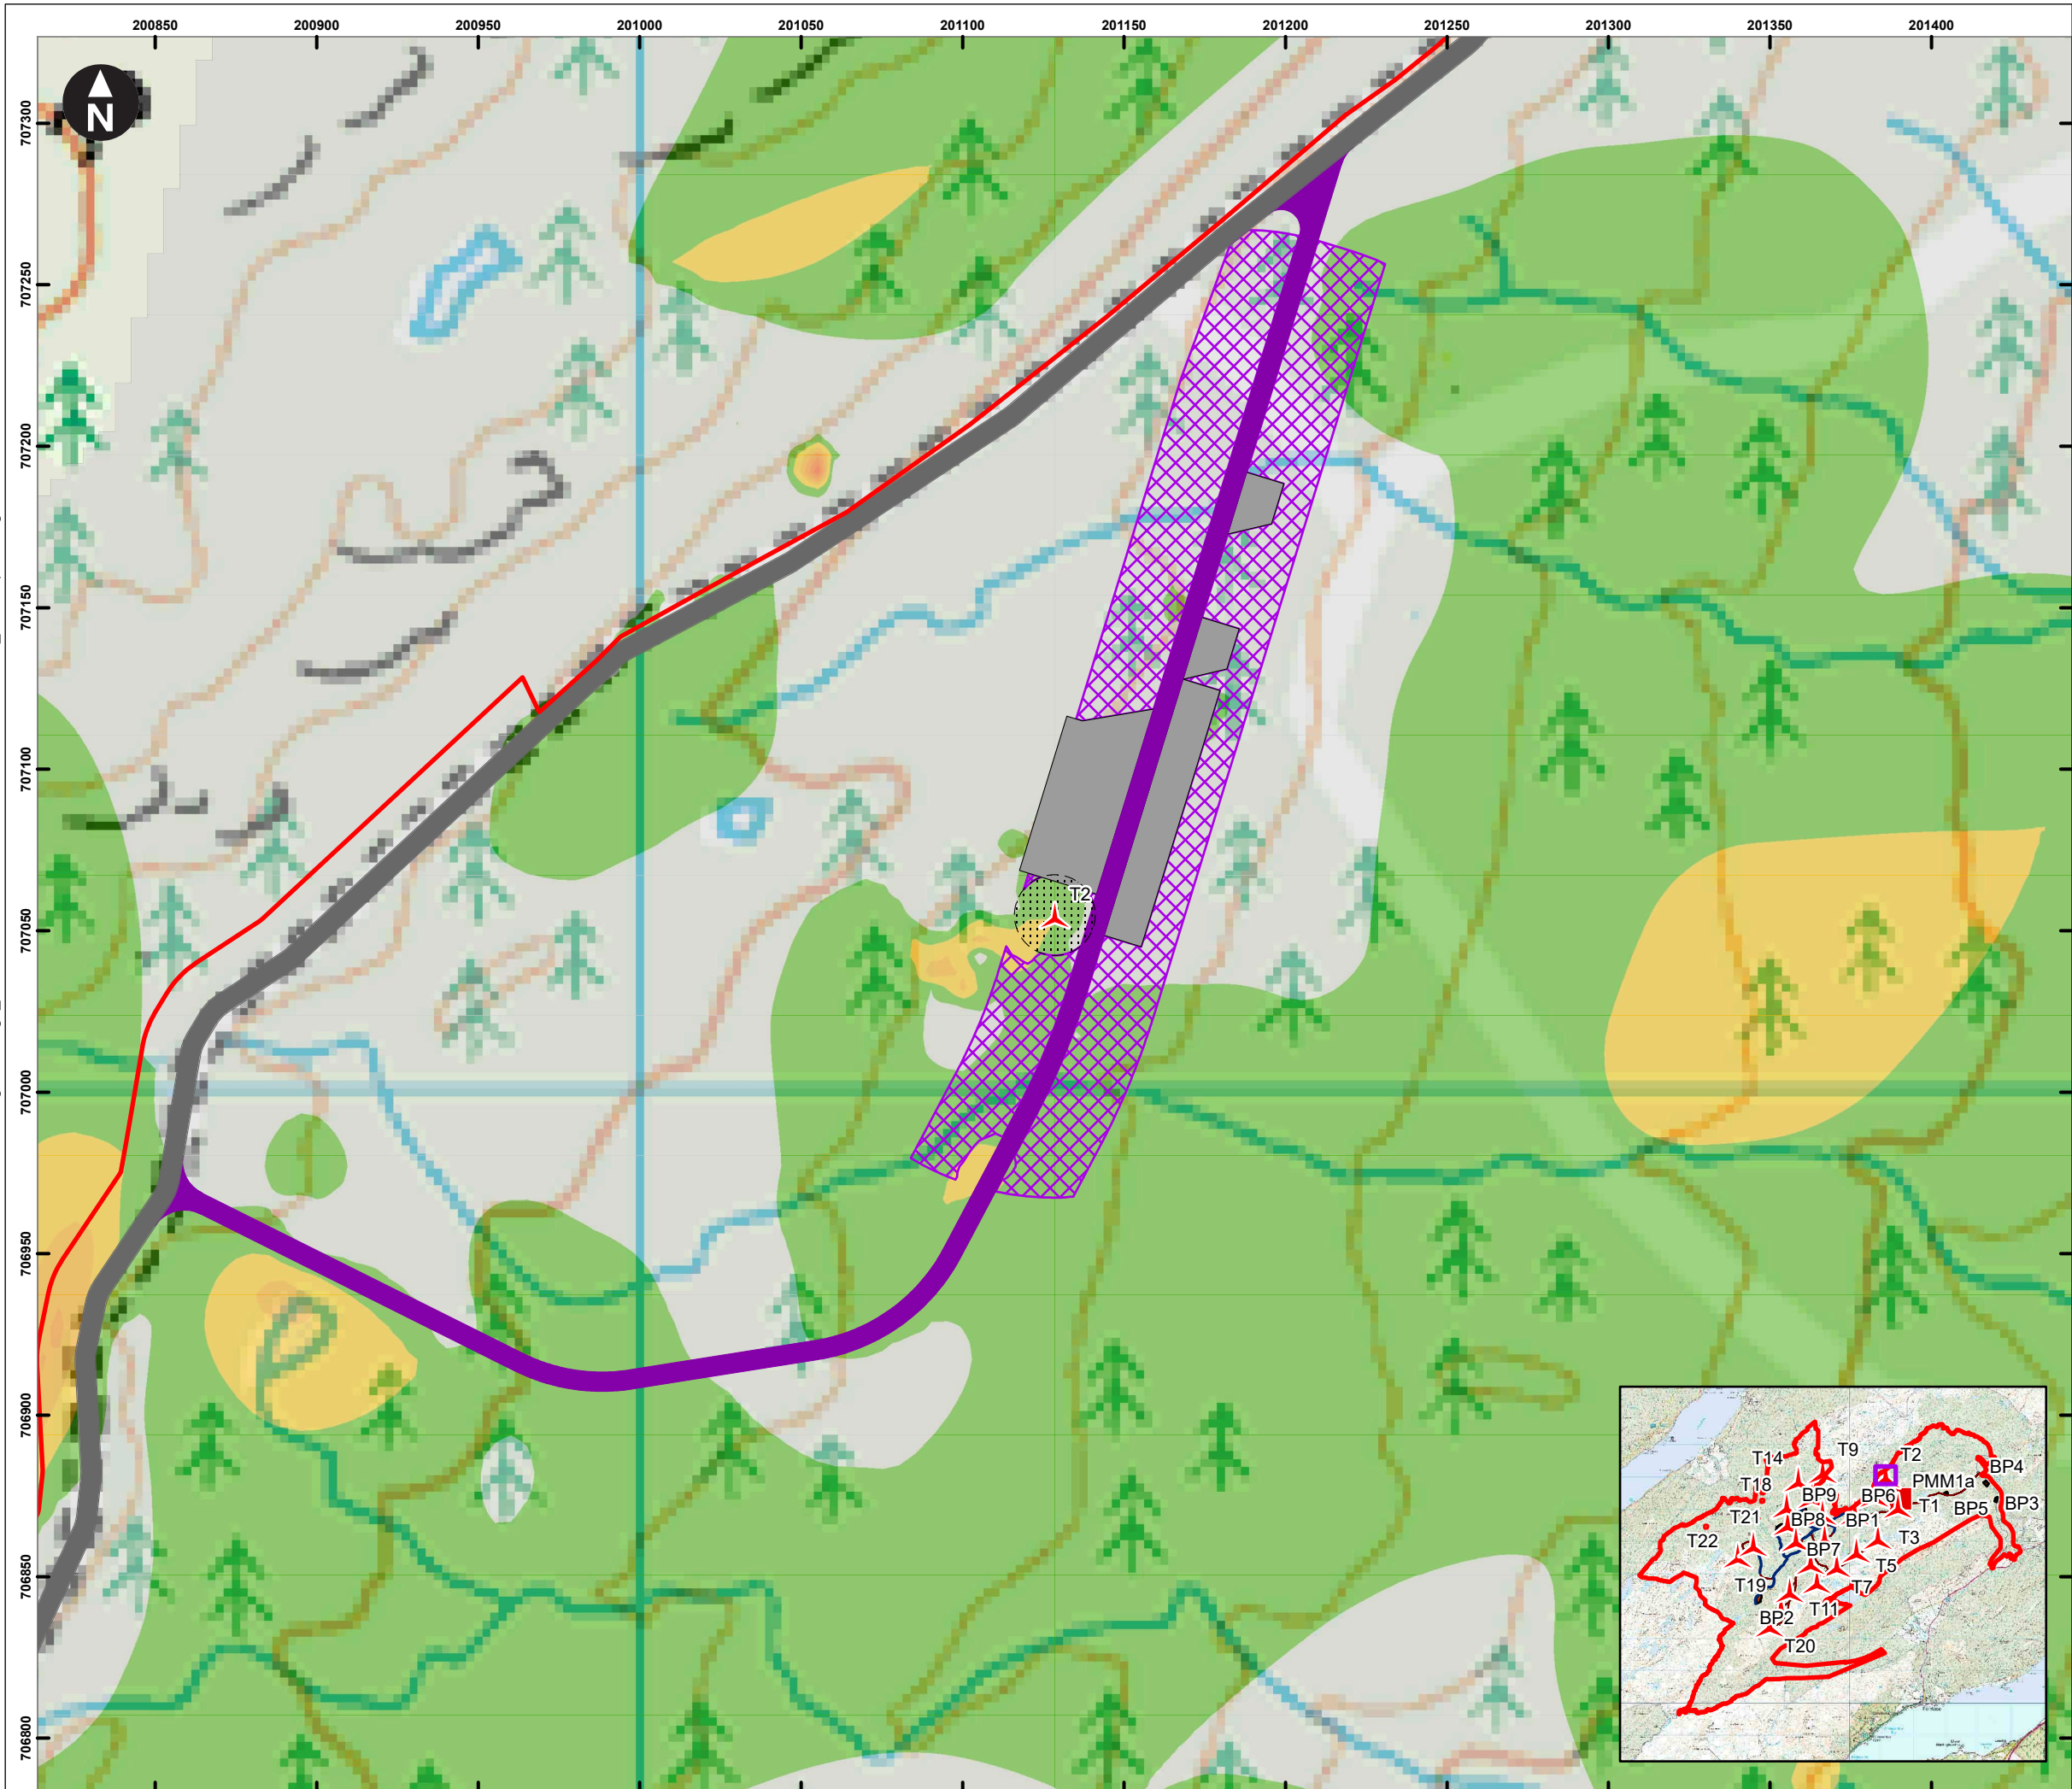

- Key
- Site boundary
 - Wind turbines
 - WTG foundation
 - Permanent met mast
 - Existing access tracks (6m)
 - New access tracks (6m)
 - Crane hardstandings and laydown areas
 - Substation / control building and compound
 - Temporary construction compound 1 / battery storage compound
 - Temporary construction compound 2
 - Borrow pit search areas
 - Potential peat storage areas

Peat depth	
0.0 - 0.5	2.0 - 2.5
0.5 - 1.0	2.5 - 3.0
1.0 - 1.5	3.0 - 4.0
1.5 - 2.0	4.0 - 5.0
	> 5.0

0 100 m

Scale at A3: 1:2,000


Based upon the Ordnance Survey Map with the permission of the Controller of Her Majesty's Stationary Office. © Crown Copyright. 100027856

Client

RWE

Eredine Wind farm
Design Process


Figure 6A-2
Peat Storage Areas
T2

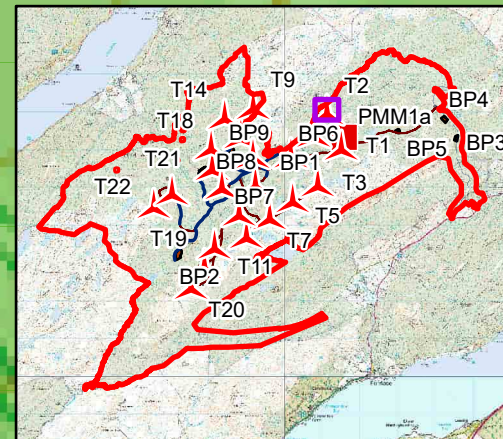


September 2024

wsp

C:\Users\UKGFP776\WSP - Documents\42484 Eredine Wind Farm EIA\Deliver Stage\Design_Technical\Data\GIS\62281580-WSPE-FG-R-00018_P01.1.aprx Originator: UKGFP776

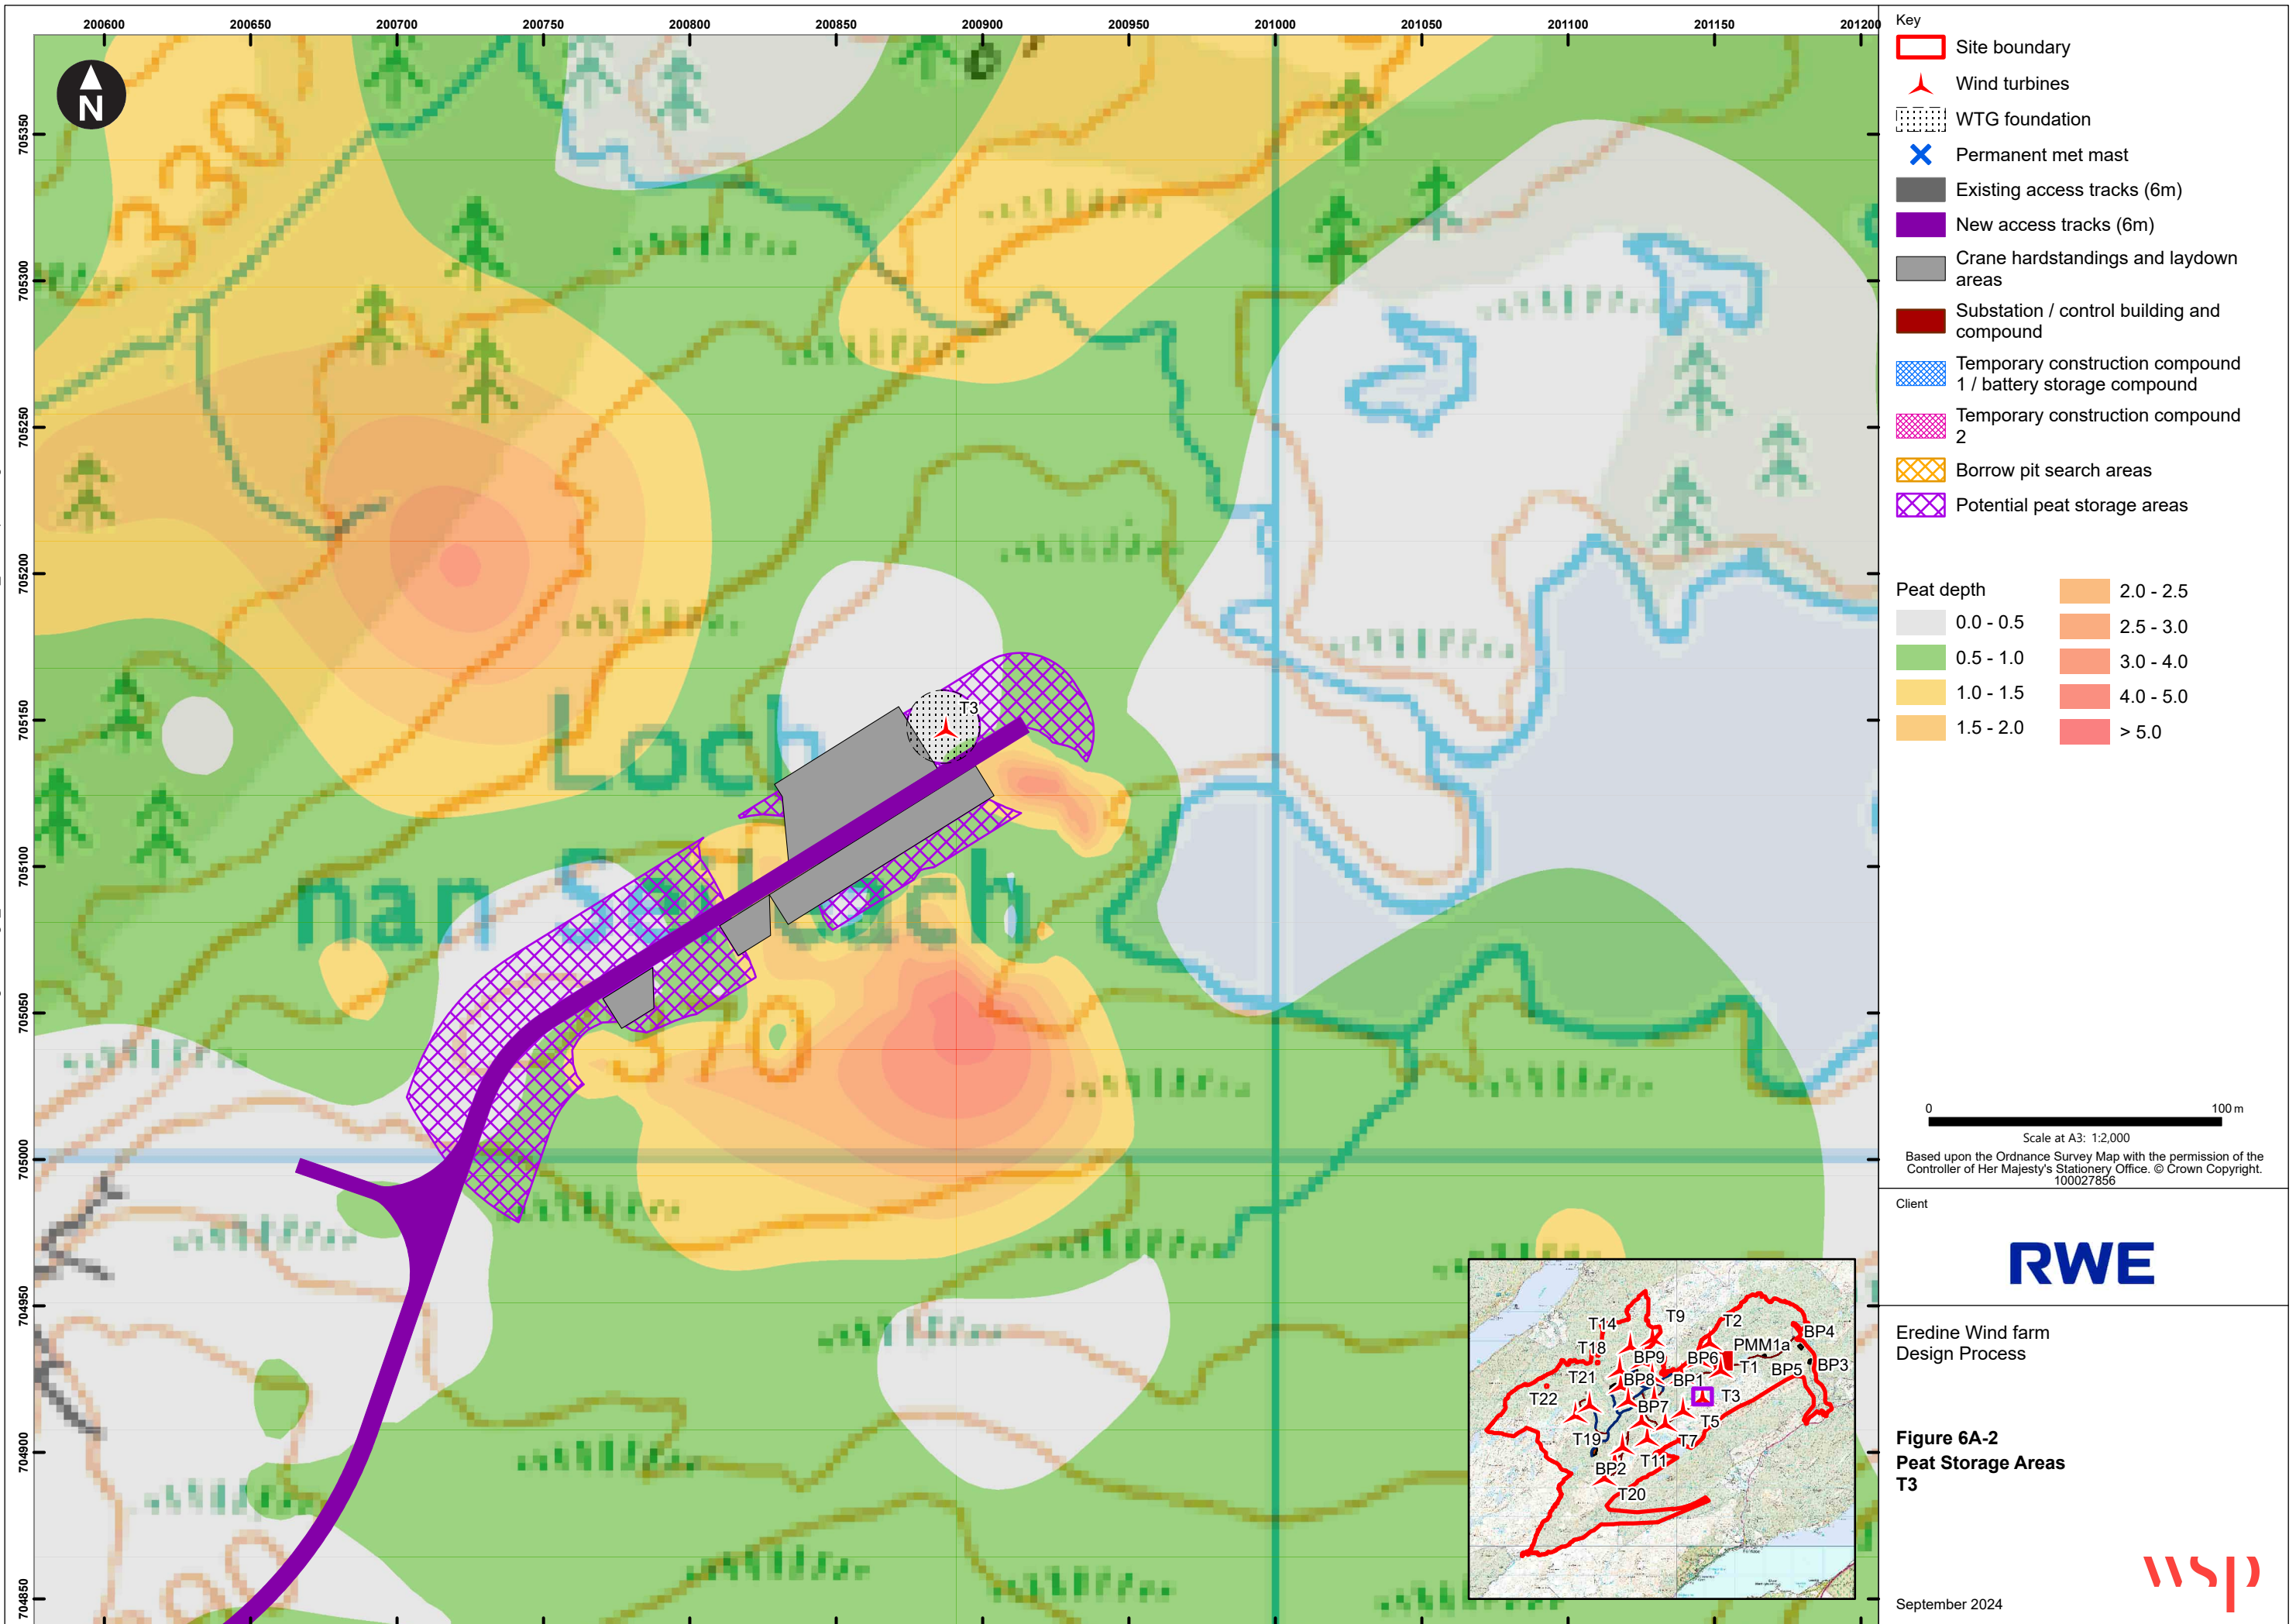

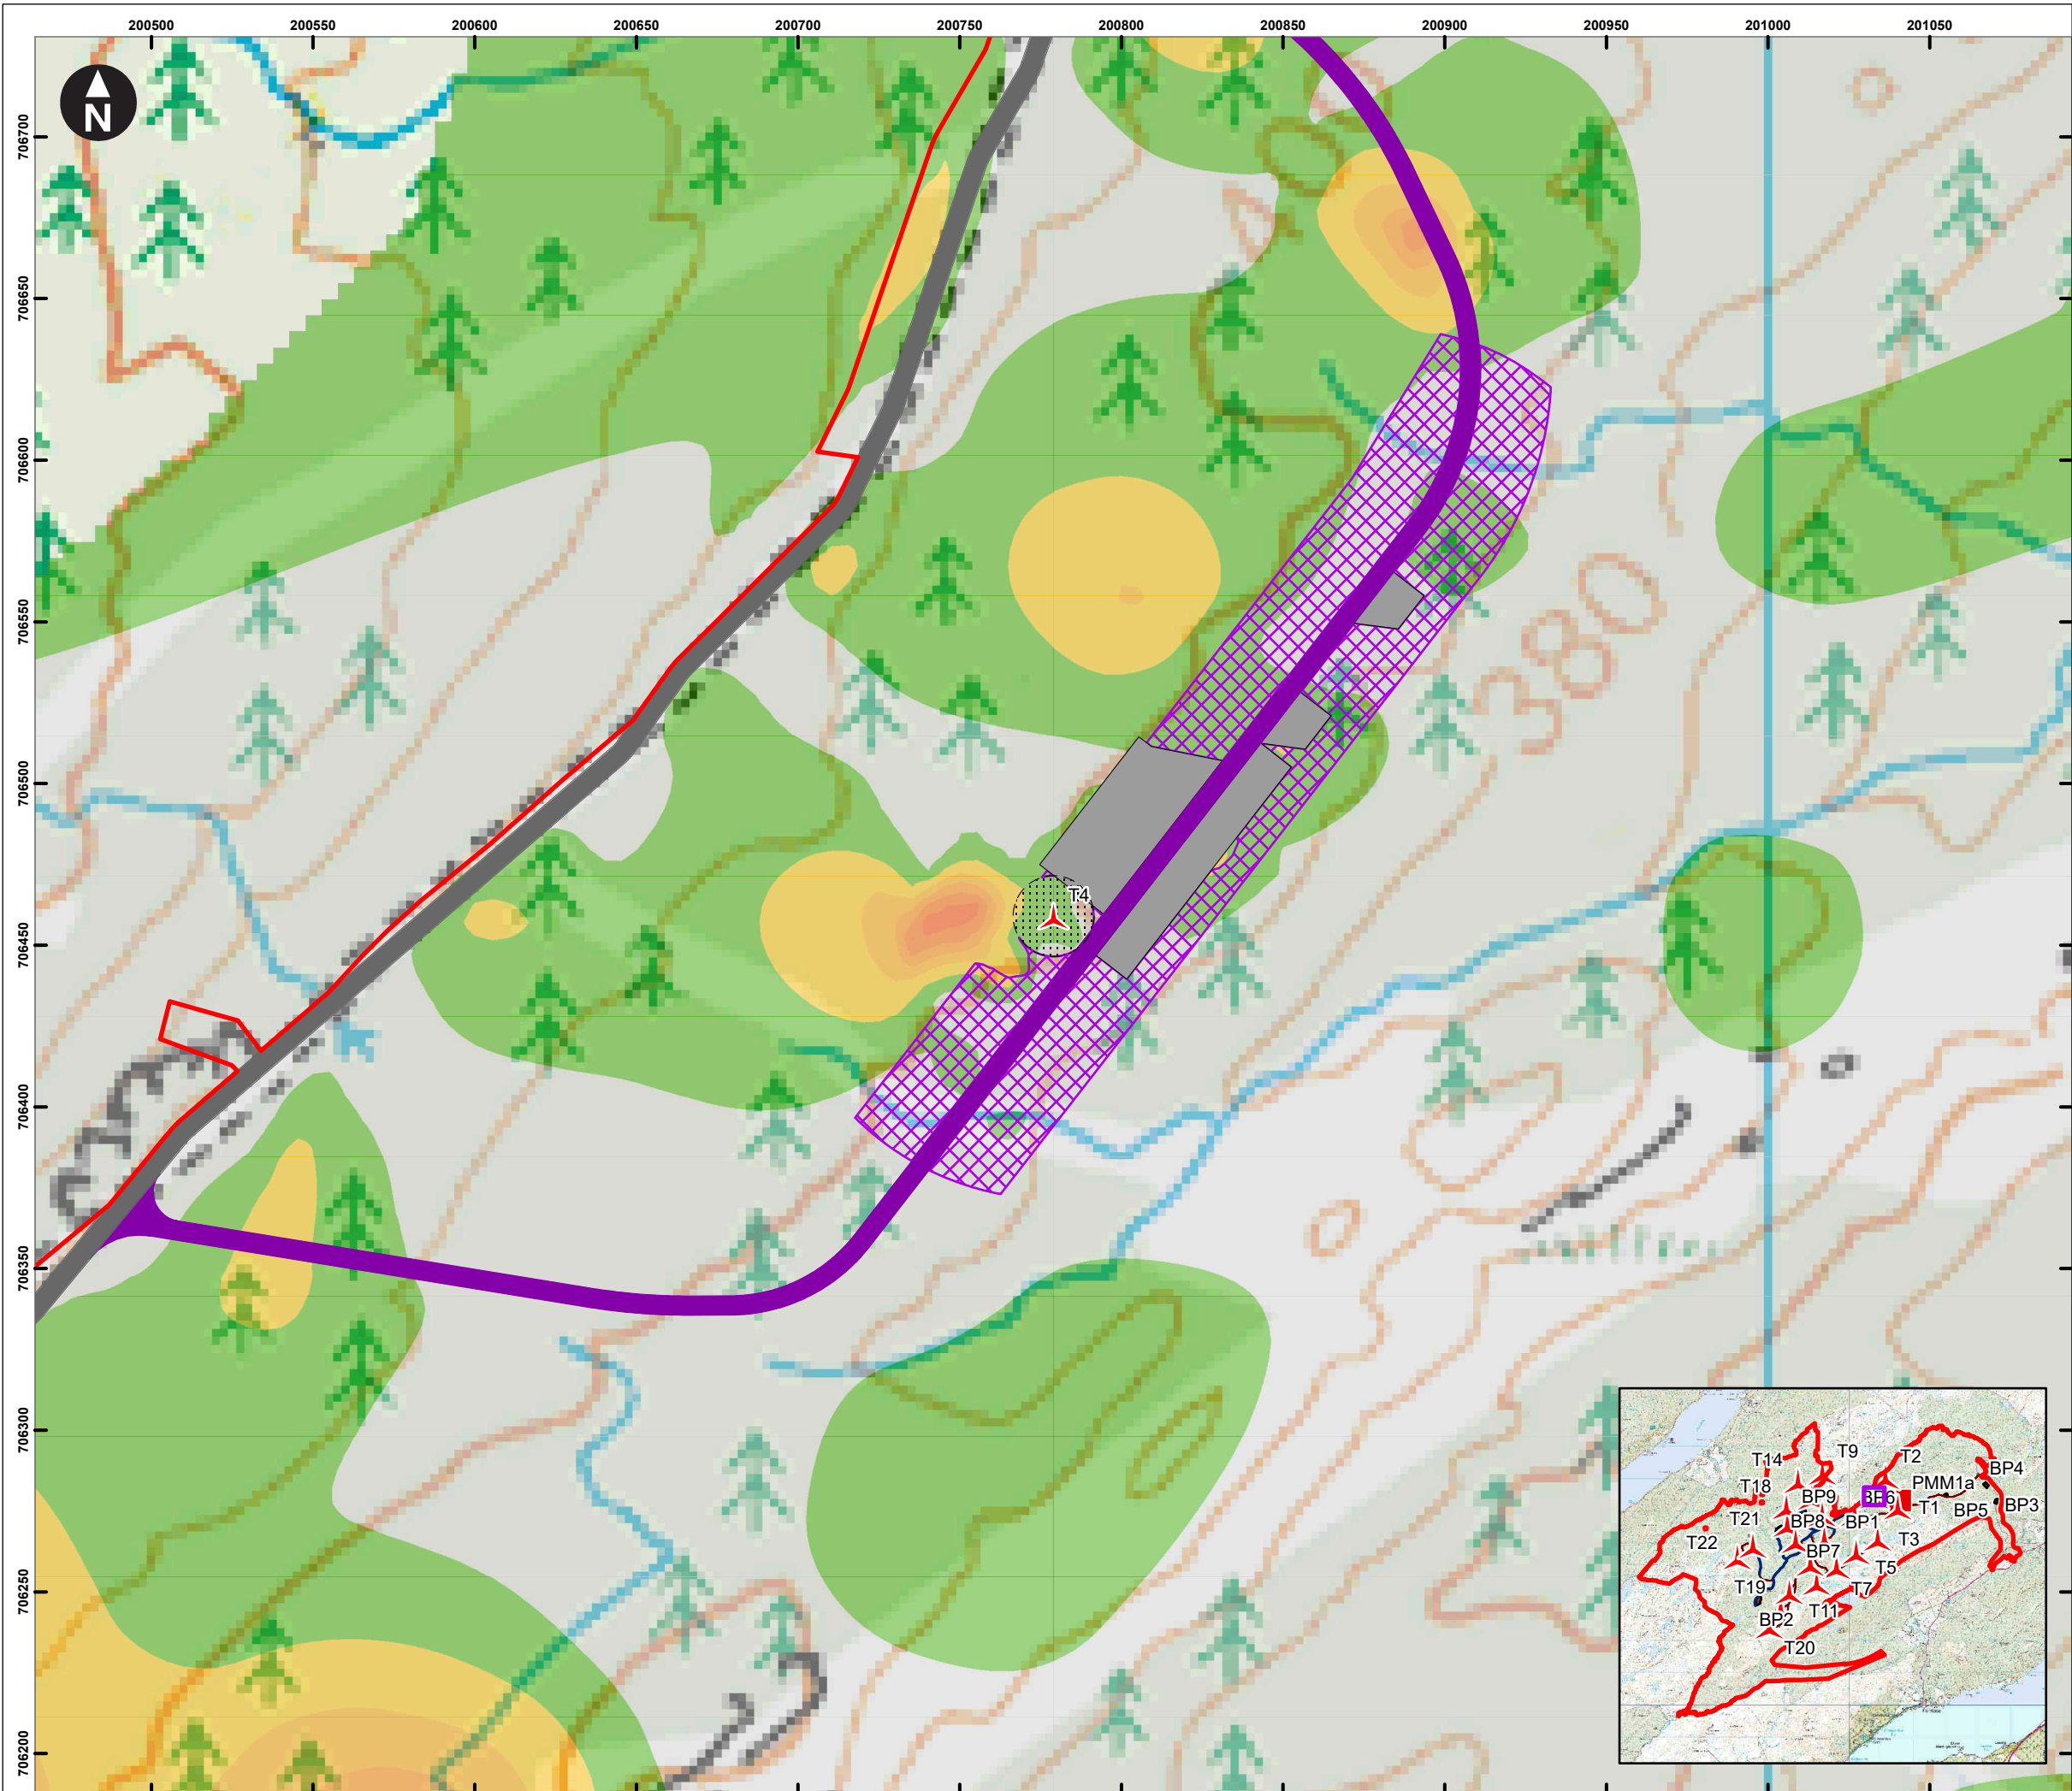

- Key
- Site boundary
 - Wind turbines
 - WTG foundation
 - Permanent met mast
 - Existing access tracks (6m)
 - New access tracks (6m)
 - Crane hardstandings and laydown areas
 - Substation / control building and compound
 - Temporary construction compound 1 / battery storage compound
 - Temporary construction compound 2
 - Borrow pit search areas
 - Potential peat storage areas

Peat depth	
0.0 - 0.5	2.0 - 2.5
0.5 - 1.0	2.5 - 3.0
1.0 - 1.5	3.0 - 4.0
1.5 - 2.0	4.0 - 5.0
	> 5.0

0 100 m

Scale at A3: 1:2,000

Based upon the Ordnance Survey Map with the permission of the Controller of Her Majesty's Stationery Office. © Crown Copyright. 100027856

Client


RWE

Eredine Wind farm
Design Process

Figure 6A-2
Peat Storage Areas
T4


wsp

September 2024

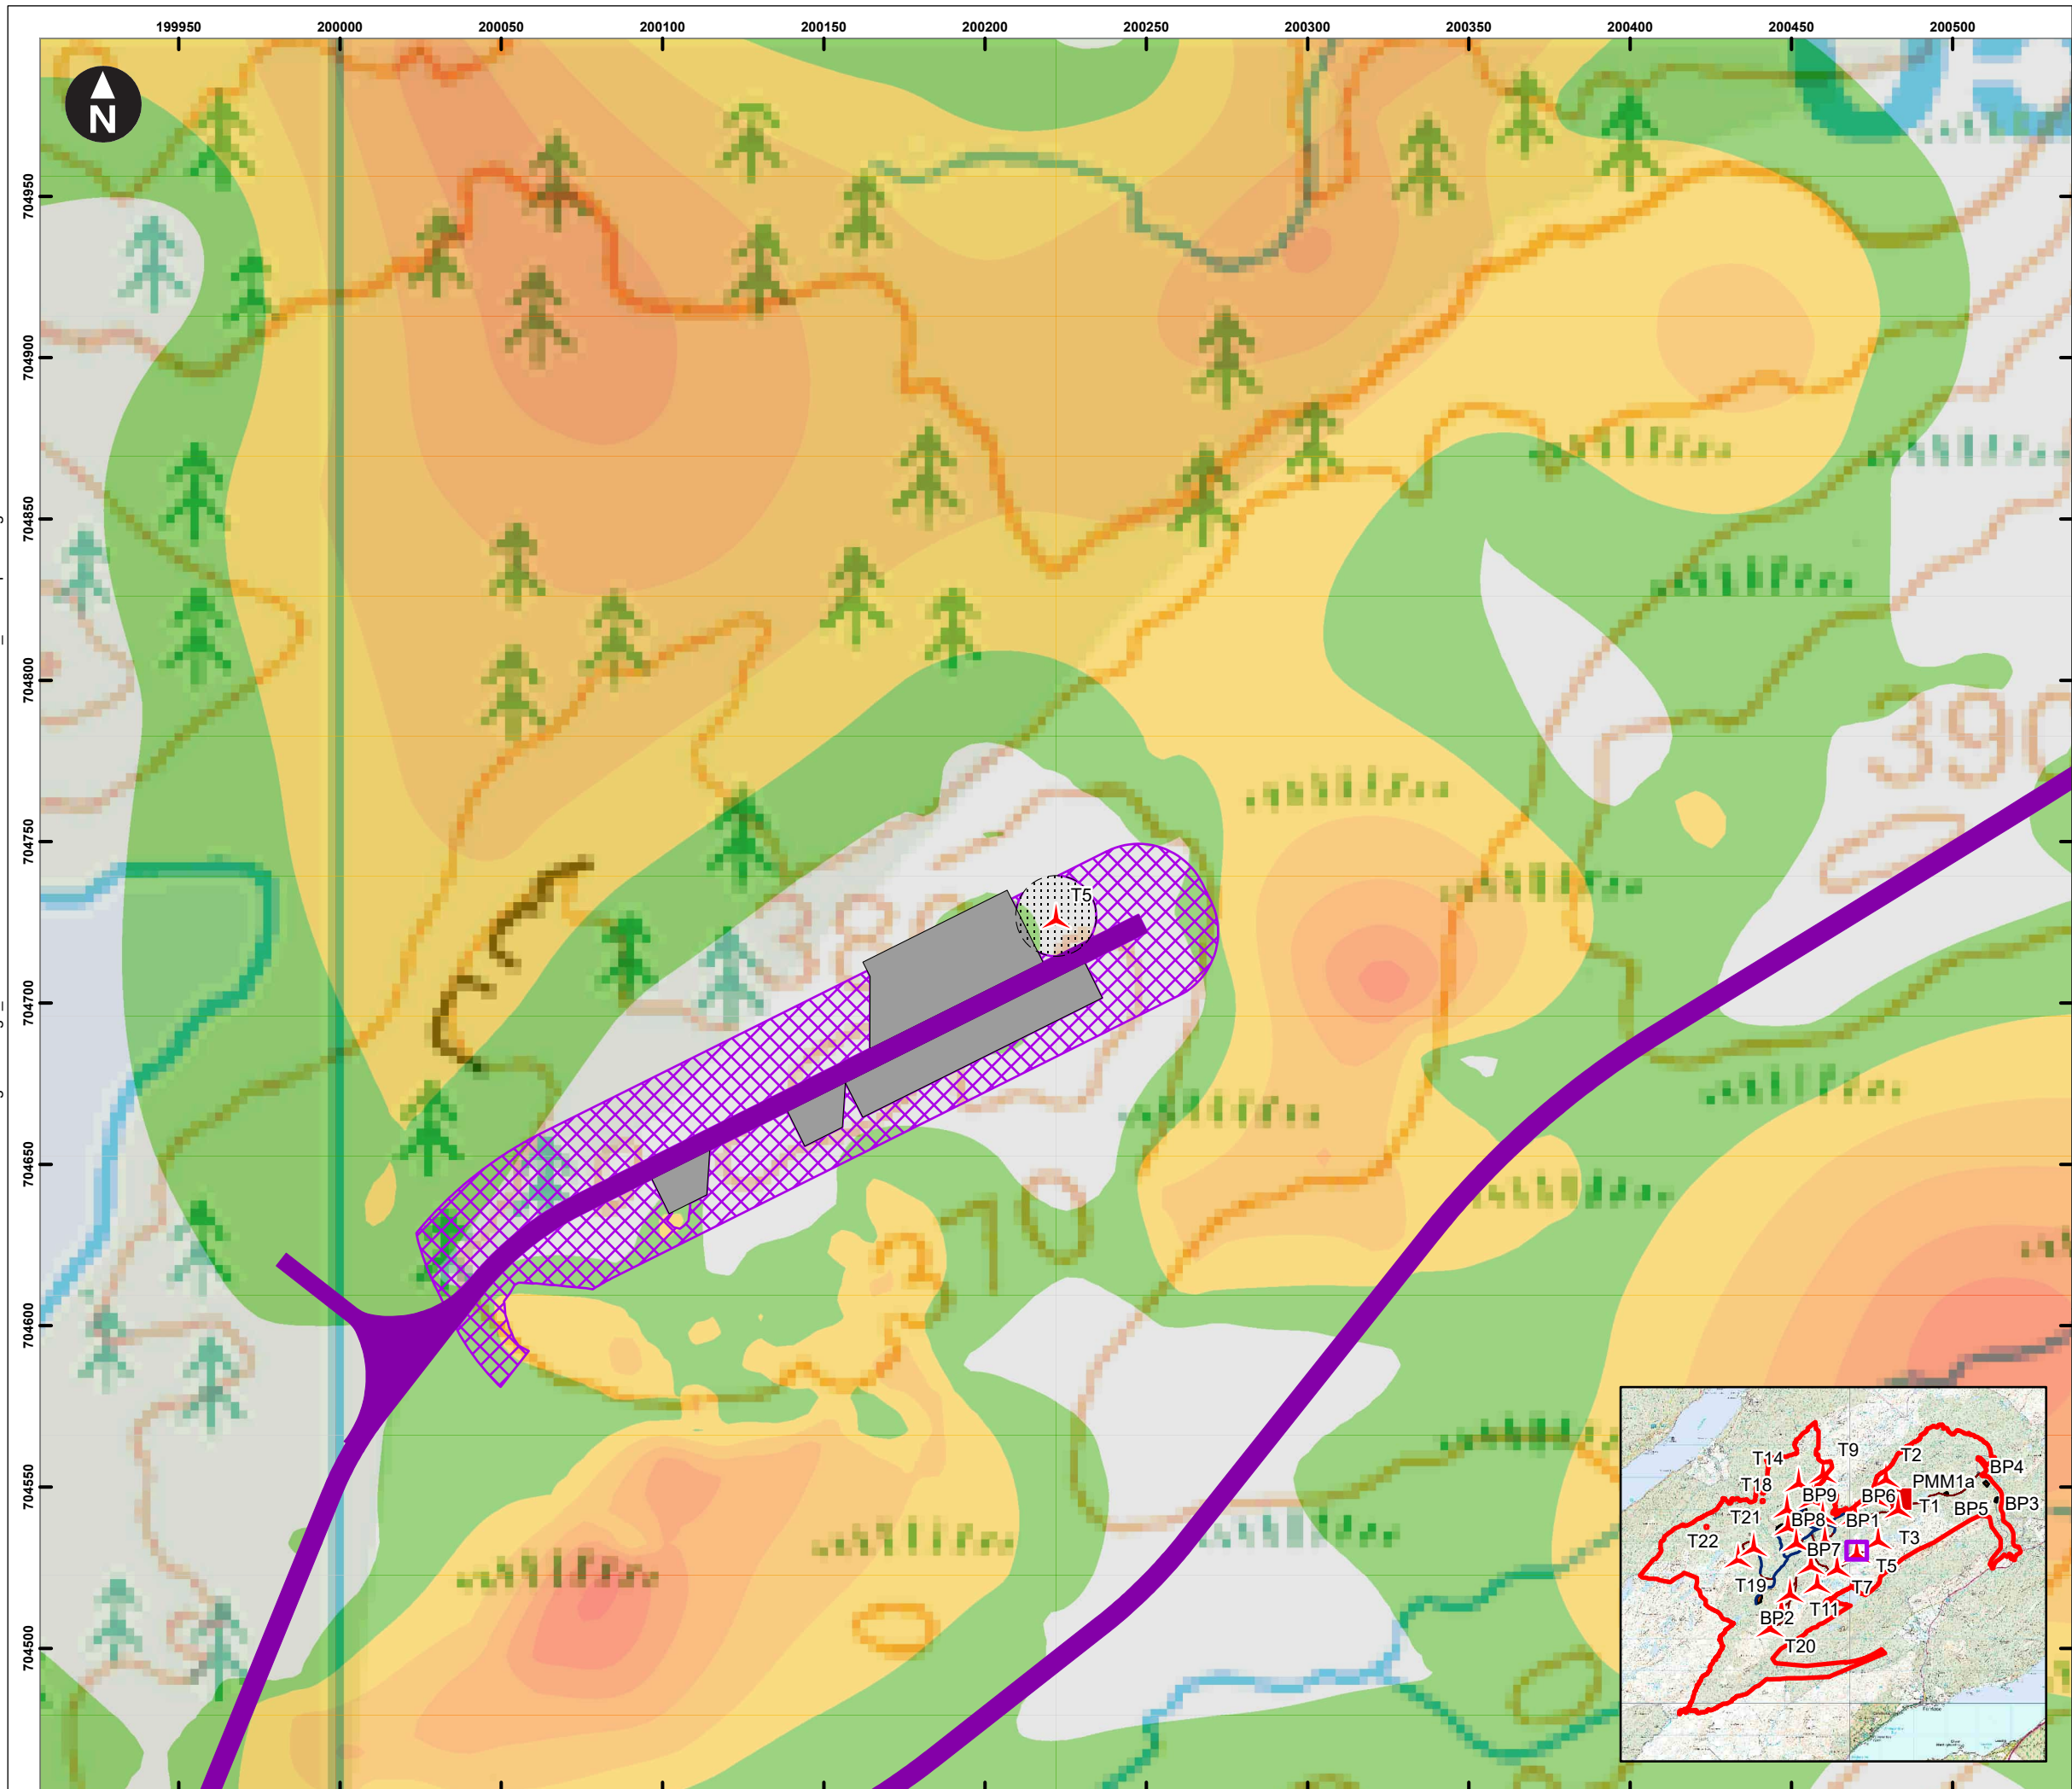

	Site boundary
	Wind turbines
	WTG foundation
	Permanent met mast
	Existing access tracks (6m)
	New access tracks (6m)
	Crane hardstandings and laydown areas
	Substation / control building and compound
	Temporary construction compound 1 / battery storage compound
	Temporary construction compound 2
	Borrow pit search areas
	Potential peat storage areas

0.0 - 0.5	2.5 - 3.0
0.5 - 1.0	3.0 - 4.0
1.0 - 1.5	4.0 - 5.0
1.5 - 2.0	> 5.0

 


Based upon the Ordnance Survey Map with the permission of the
Controller of Her Majesty's Stationery Office. © Crown Copyright.
100027856

Client

RWE


Eredine Wind farm Design Process


Figure 6A-2
Peat Storage Areas
T5

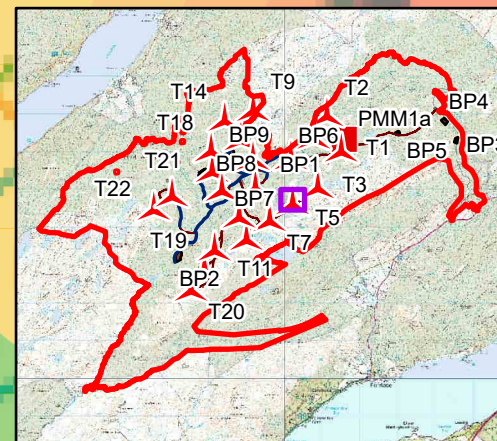


September 2024


wsp

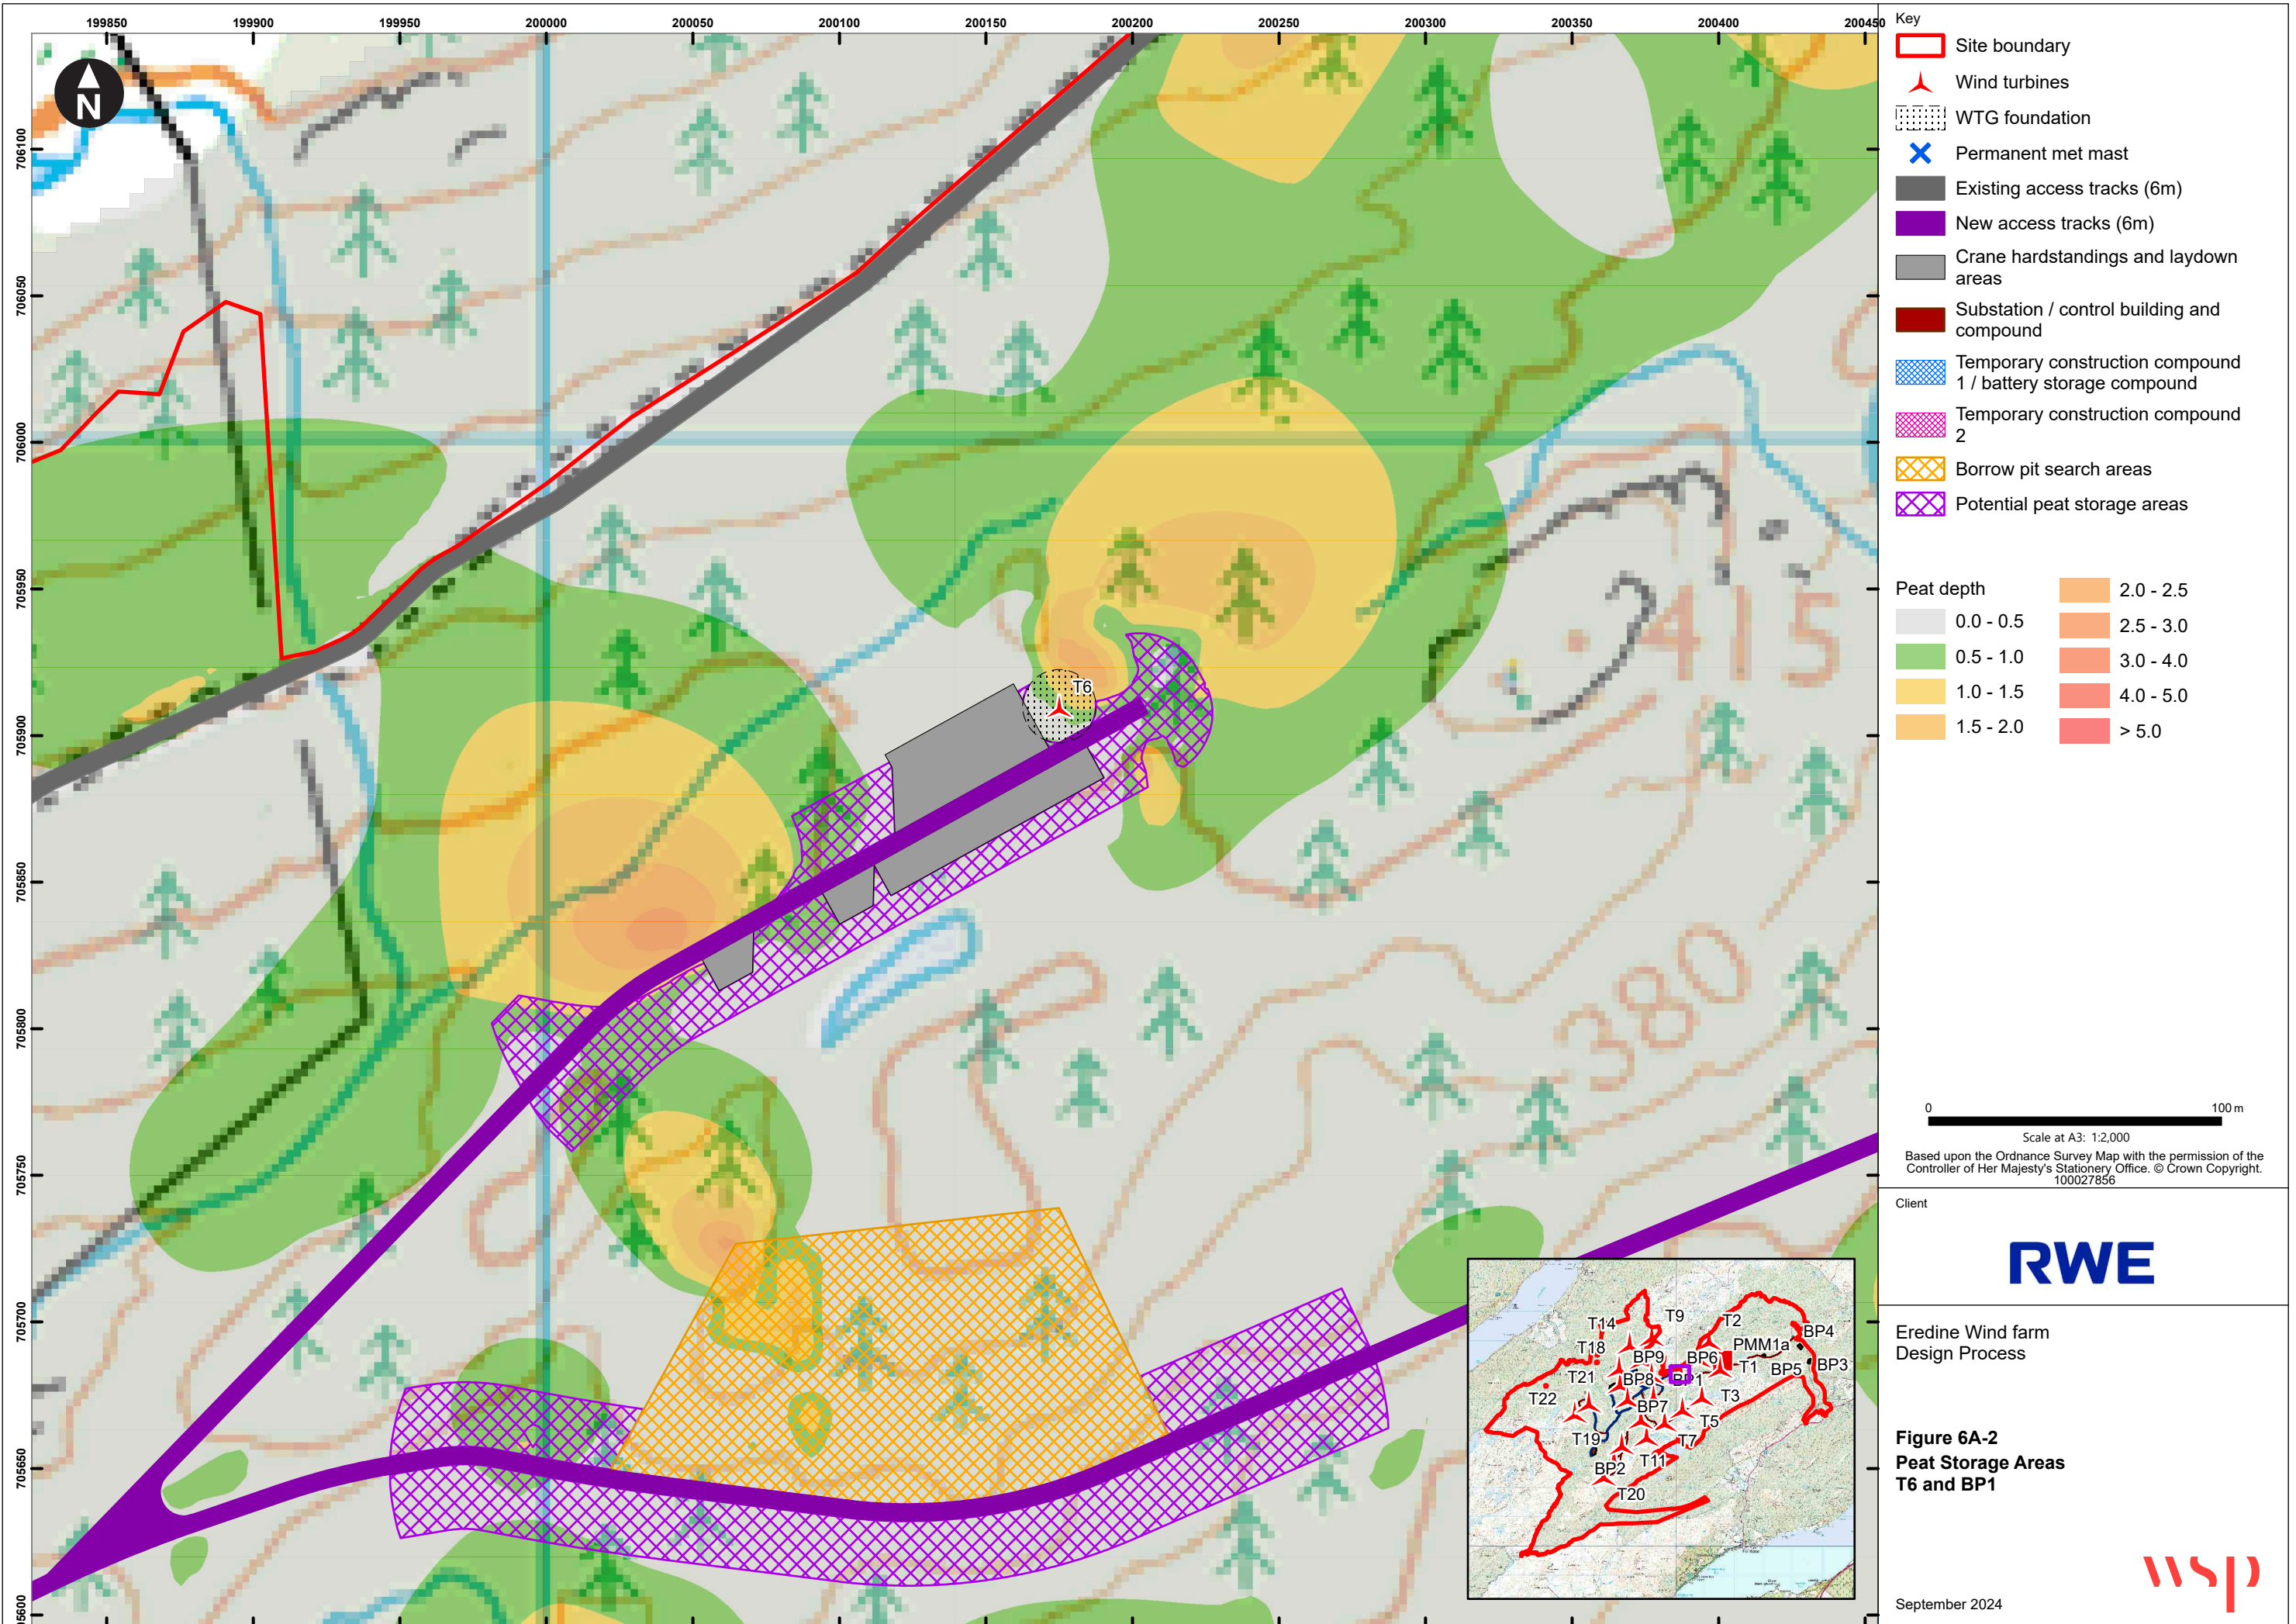

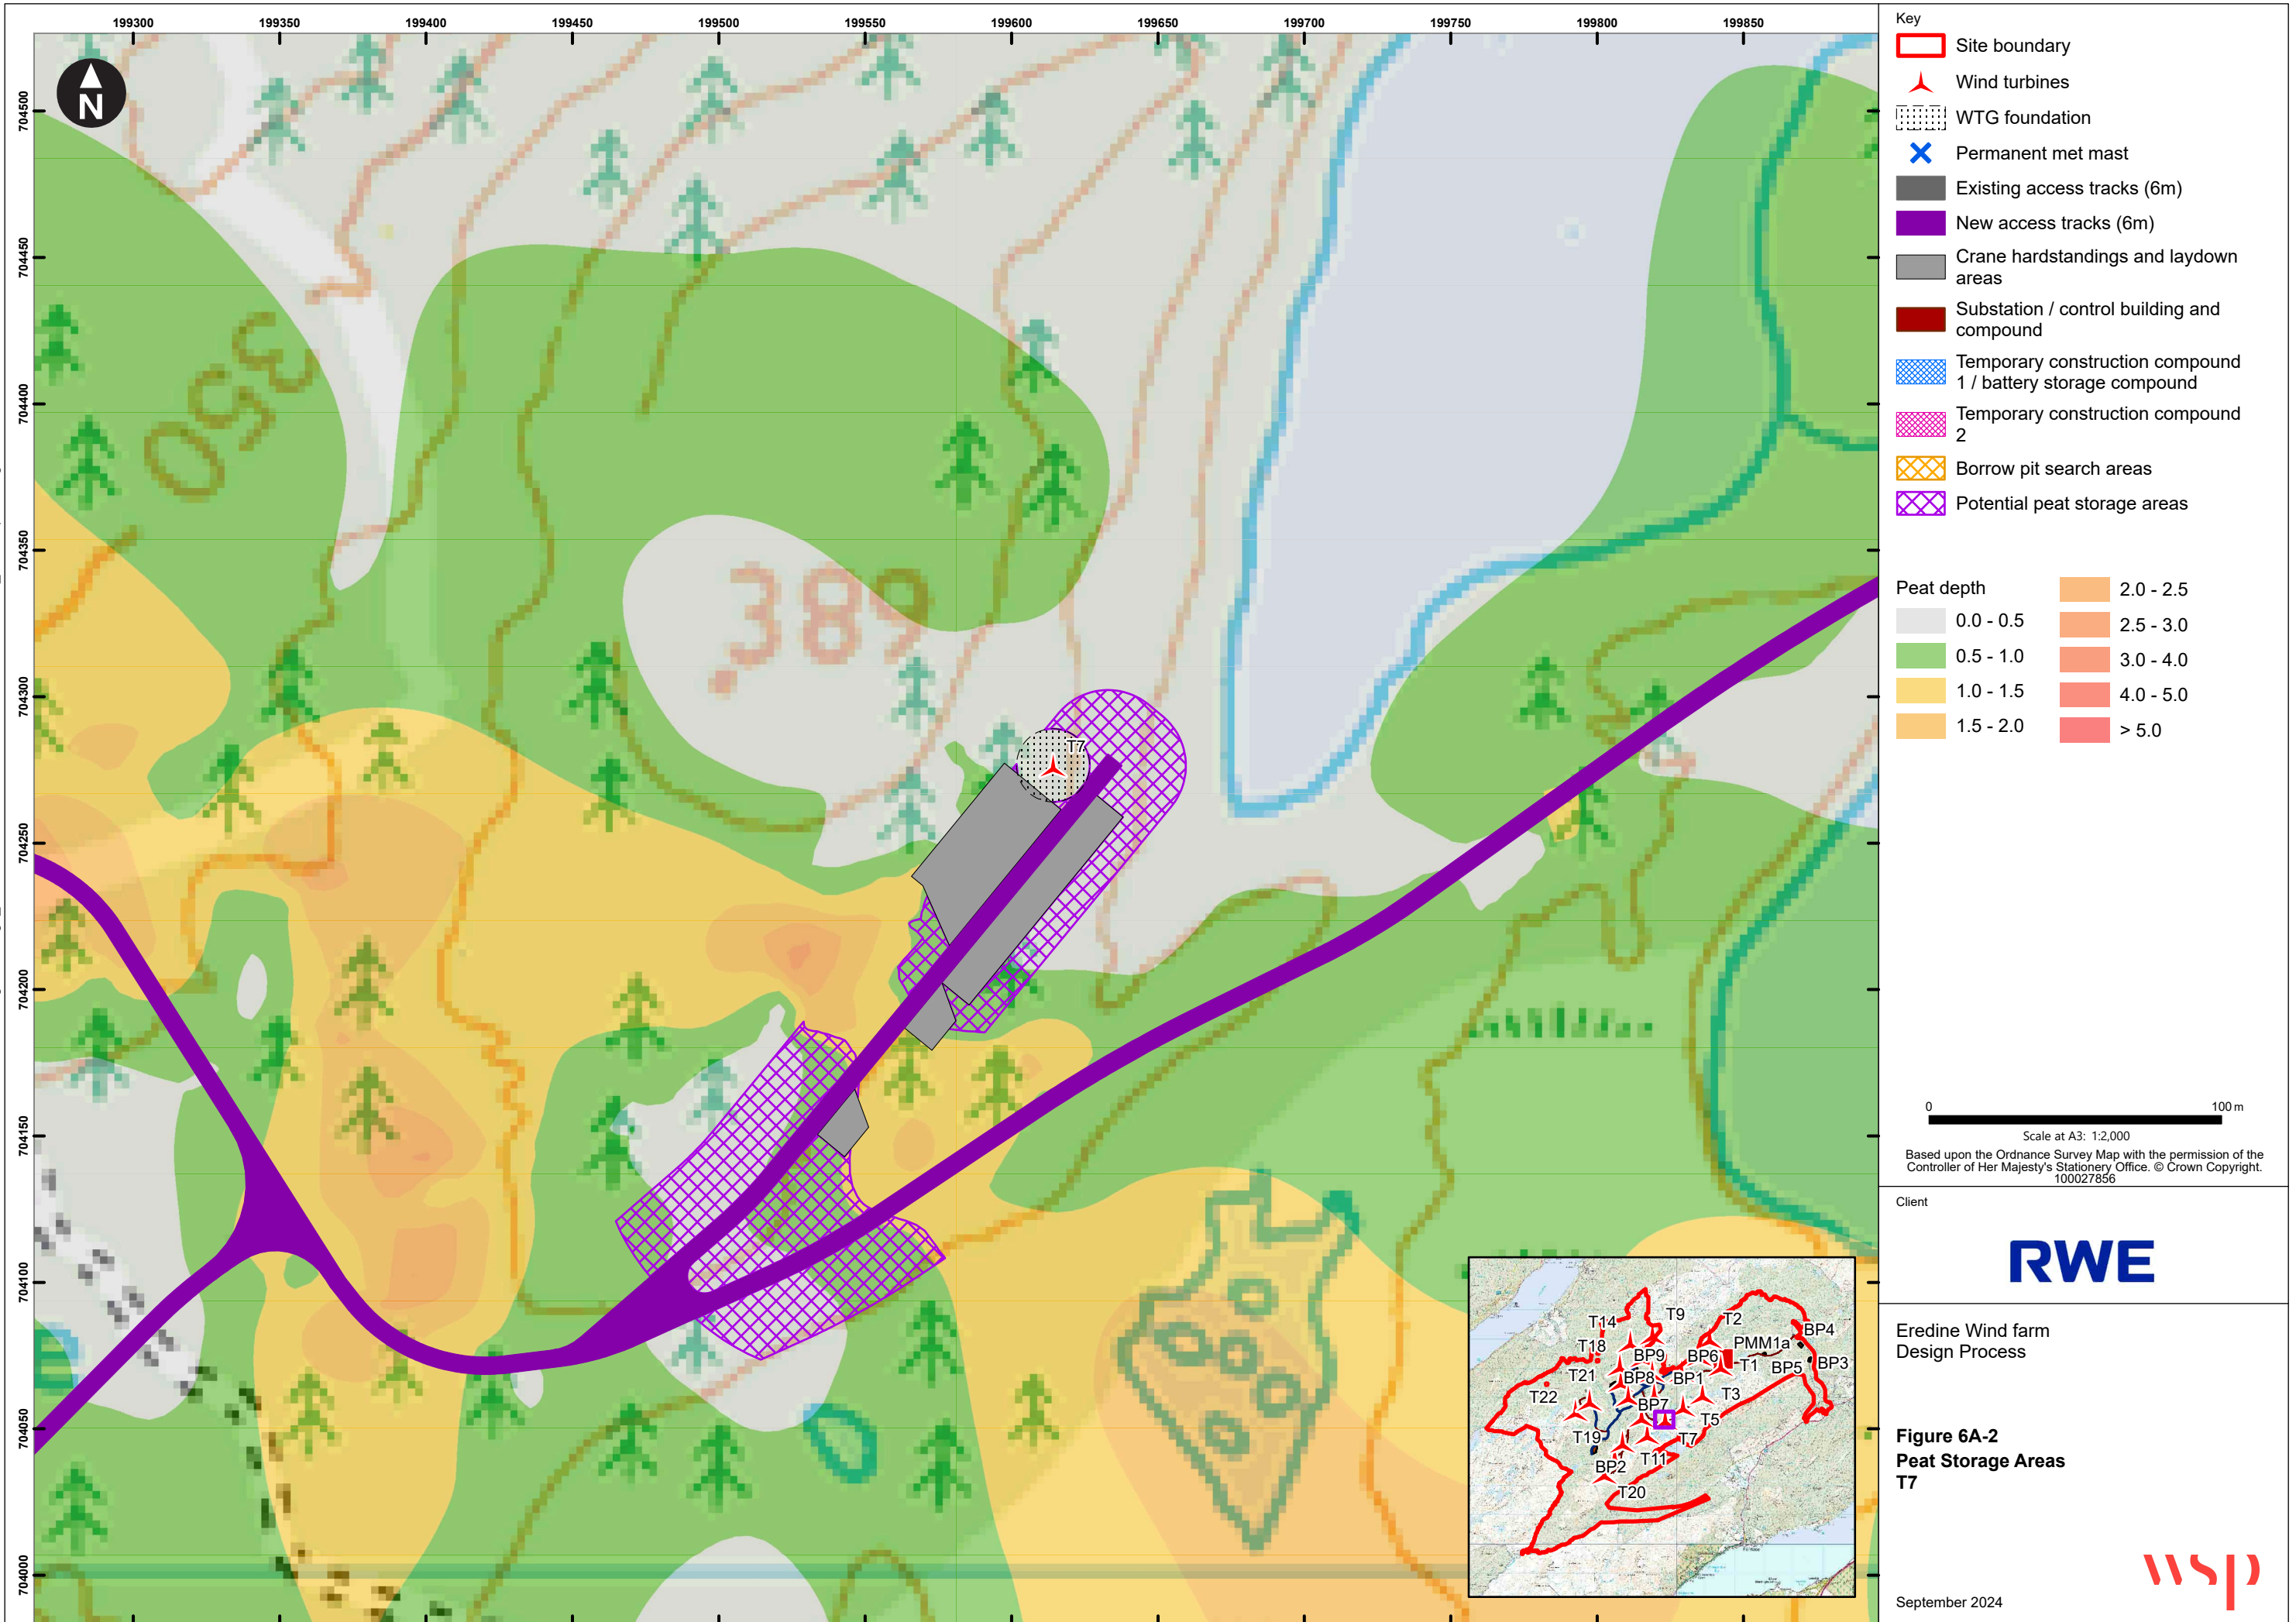

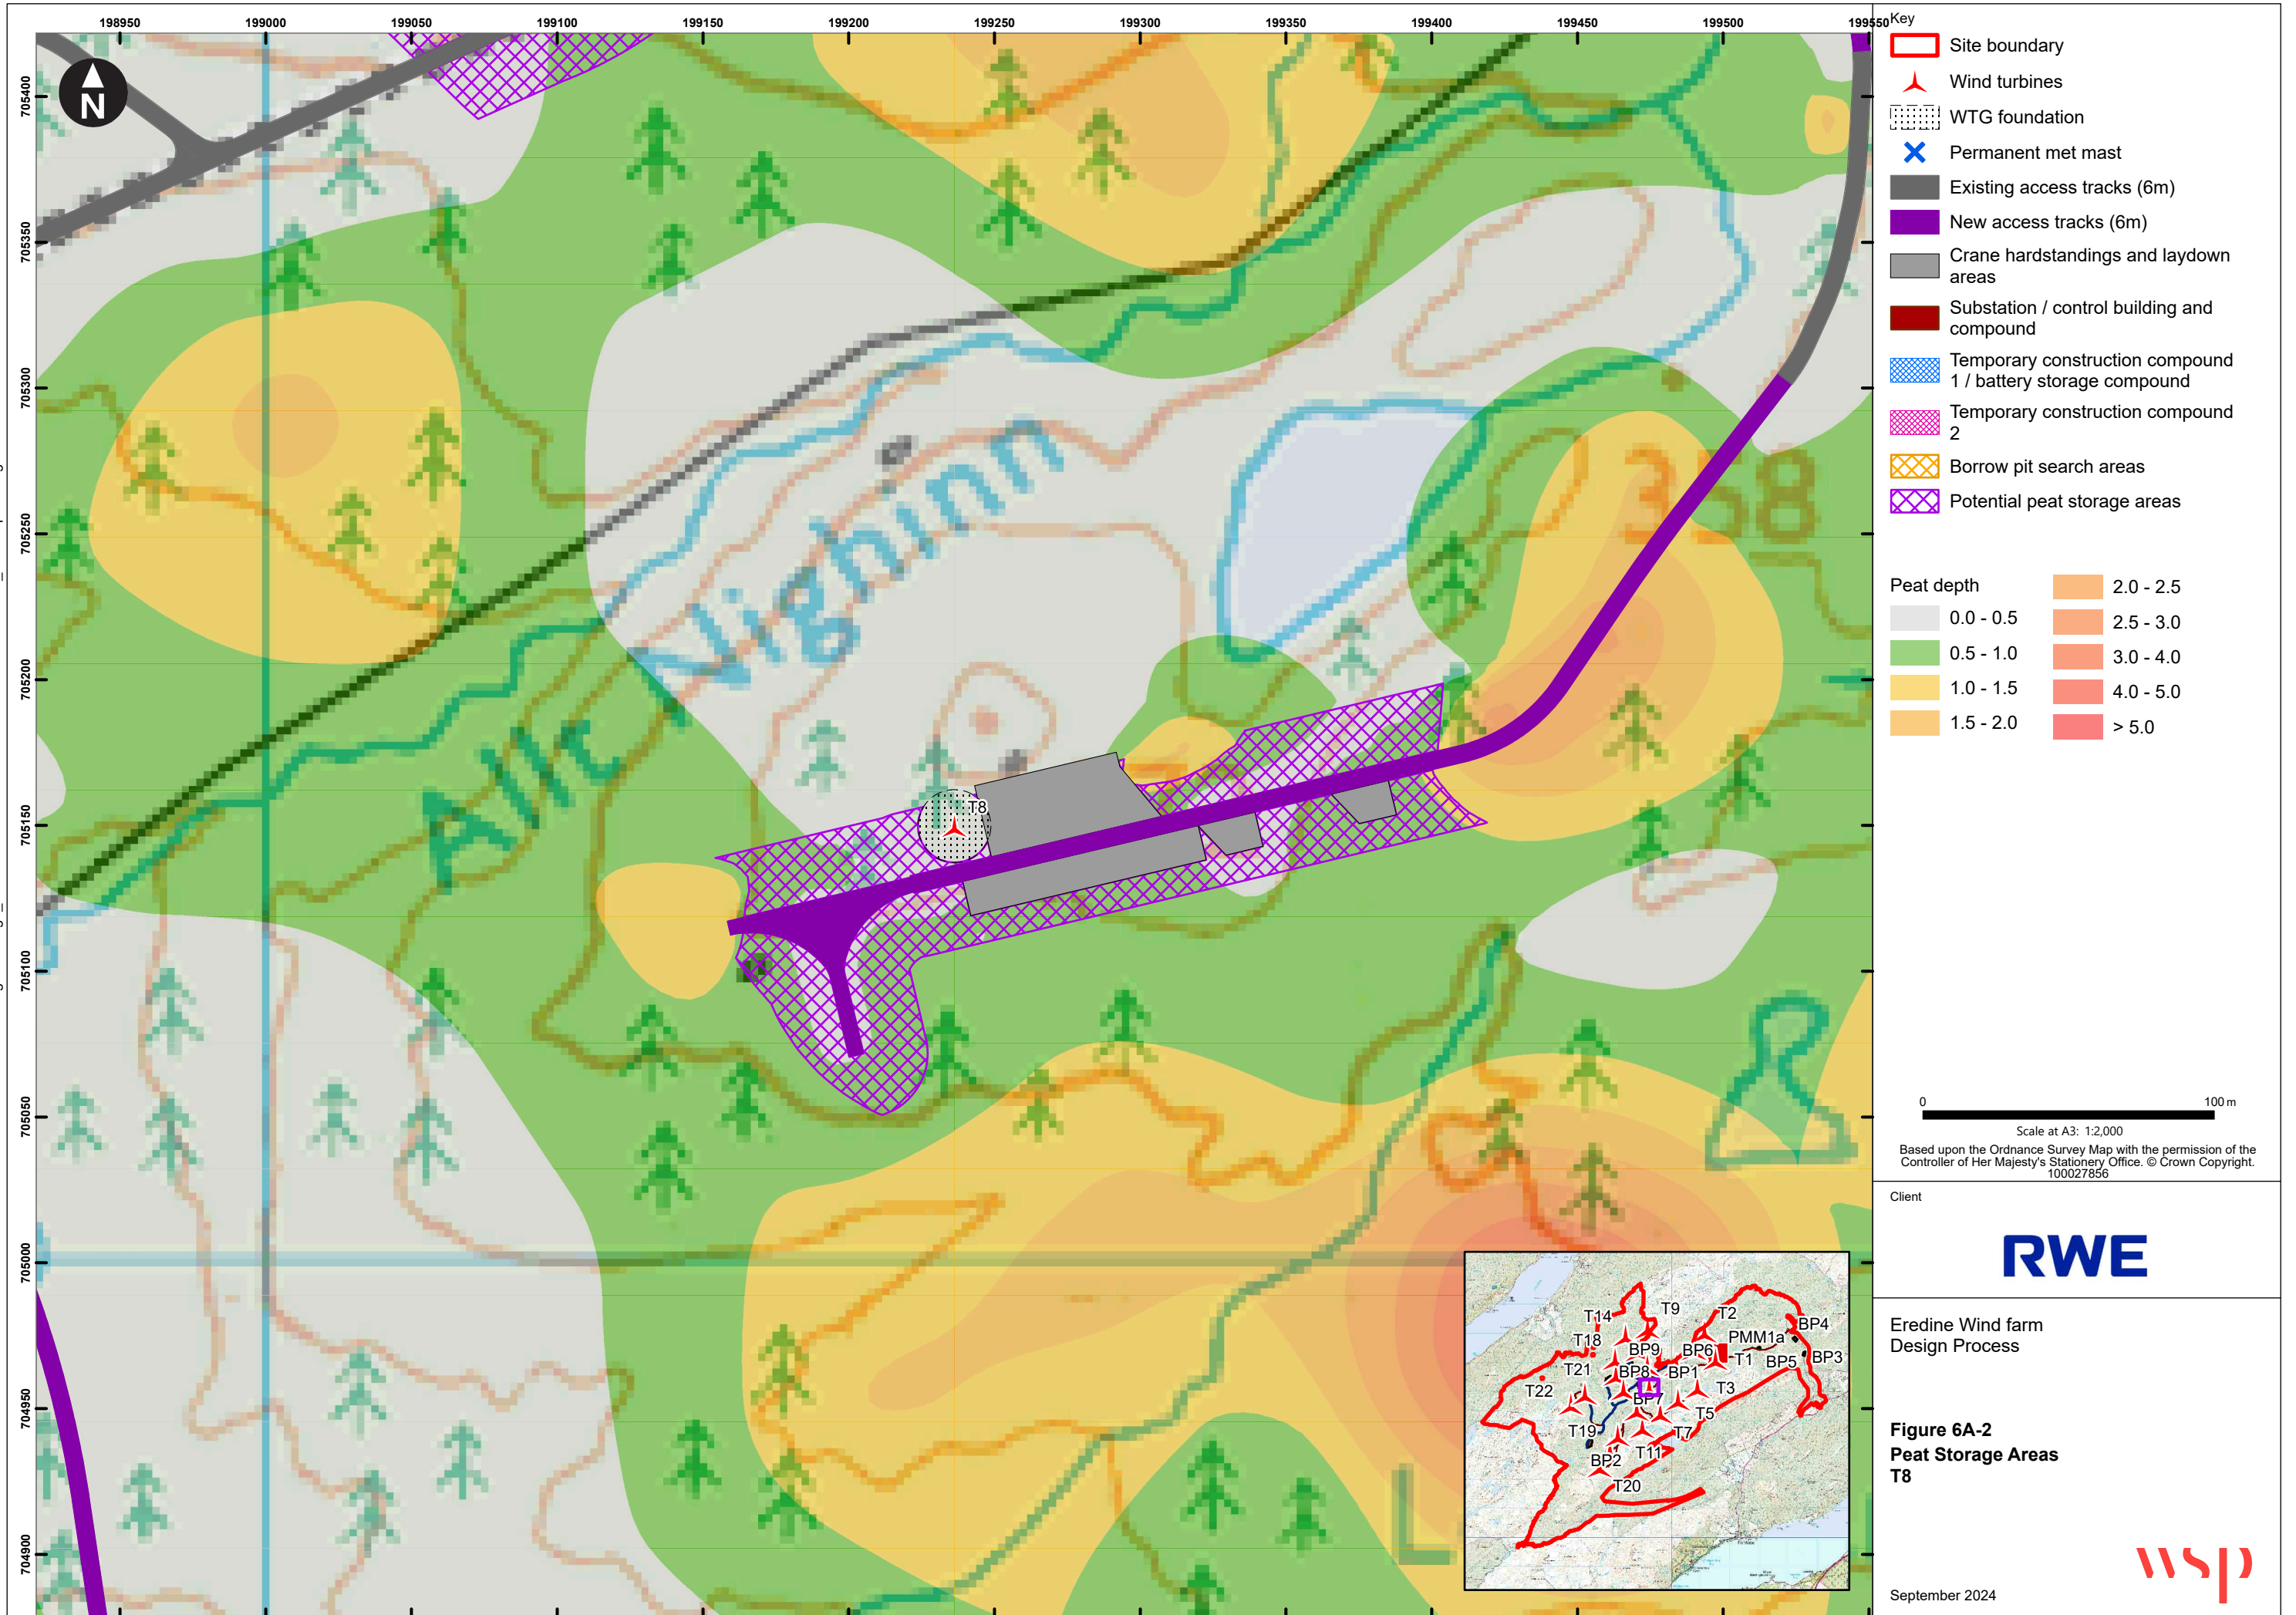

C:\Users\UKGFP776\WSP 0365\Eredine - Documents\42484 Eredine Wind Farm EIA\Deliver Stage\Design_Technical\Data\GIS\62281580-WSPE-FG-R-00018_P01.1.aprx Originator: UKGFP776

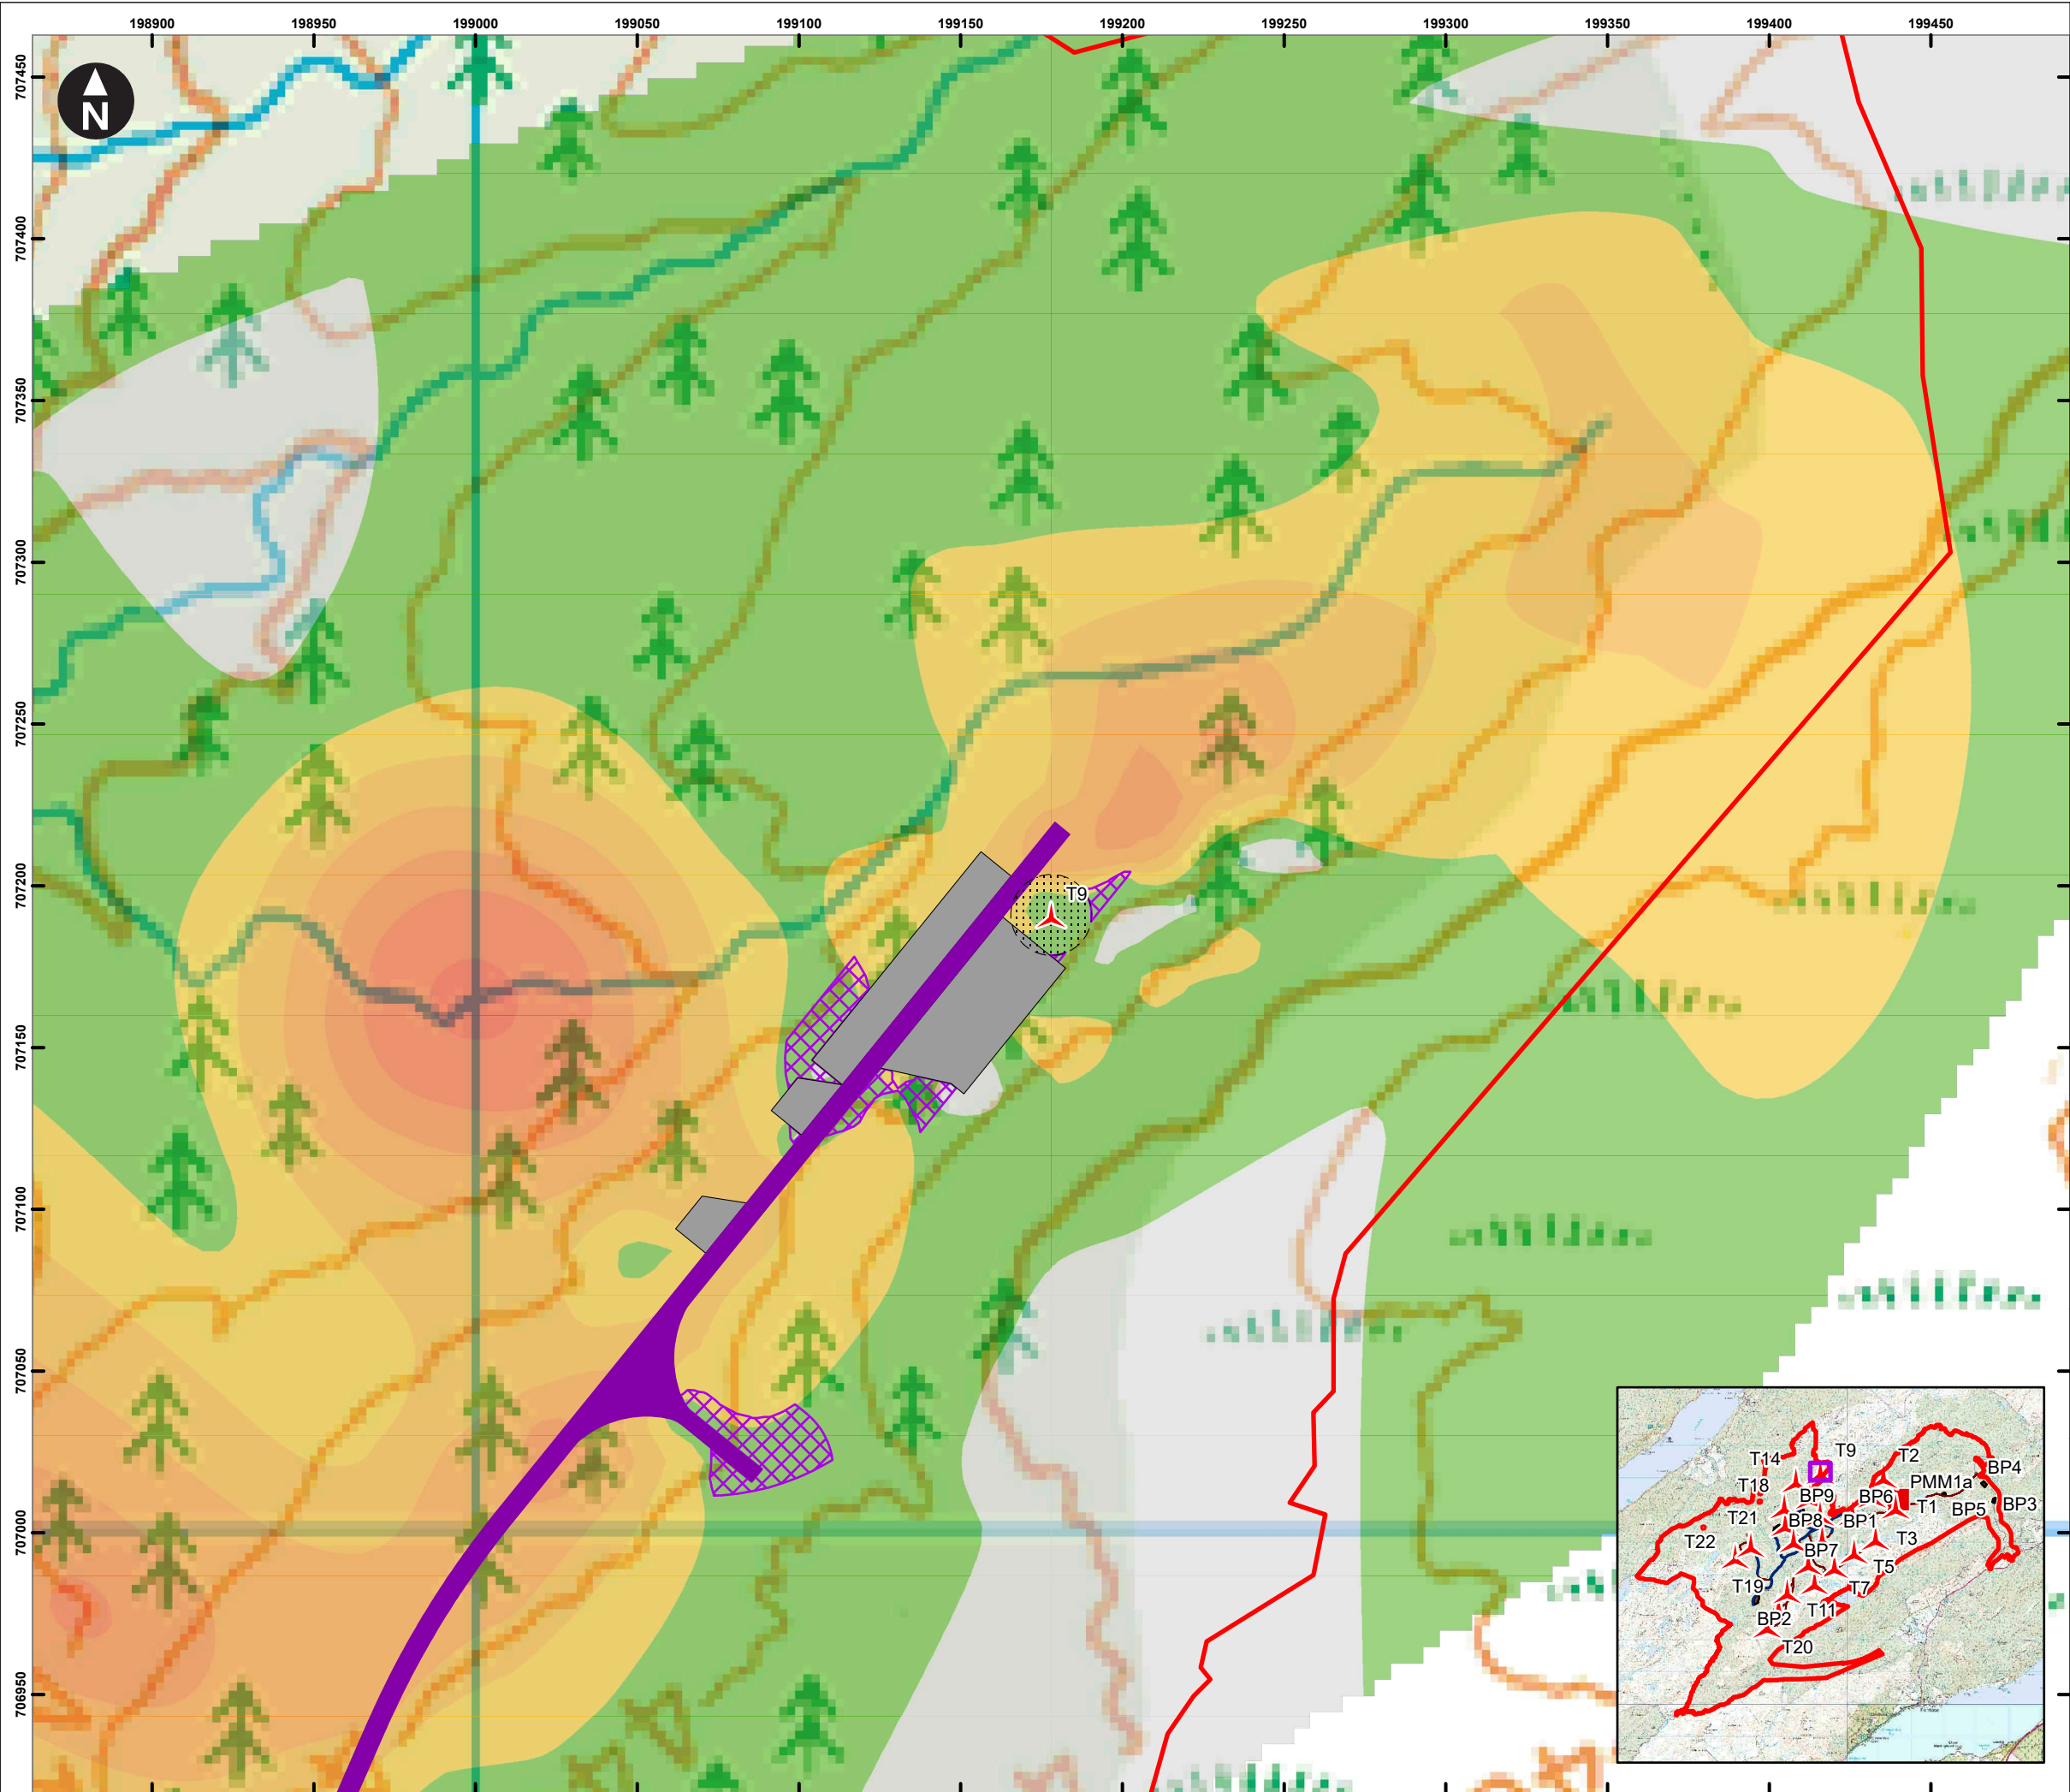

- Key
- Site boundary
 - Wind turbines
 - WTG foundation
 - Permanent met mast
 - Existing access tracks (6m)
 - New access tracks (6m)
 - Crane hardstandings and laydown areas
 - Substation / control building and compound
 - Temporary construction compound 1 / battery storage compound
 - Temporary construction compound 2
 - Borrow pit search areas
 - Potential peat storage areas

Peat depth


0.0 - 0.5	2.0 - 2.5
0.5 - 1.0	2.5 - 3.0
1.0 - 1.5	3.0 - 4.0
1.5 - 2.0	4.0 - 5.0
	> 5.0

0 100 m
Scale at A3: 1:2,000
Based upon the Ordnance Survey Map with the permission of the Controller of Her Majesty's Stationary Office. © Crown Copyright. 100027856



Eredine Wind farm
Design Process

Figure 6A-2
Peat Storage Areas
T9

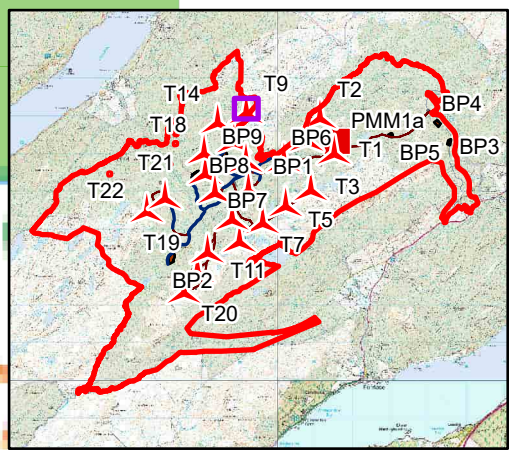

September 2024

