




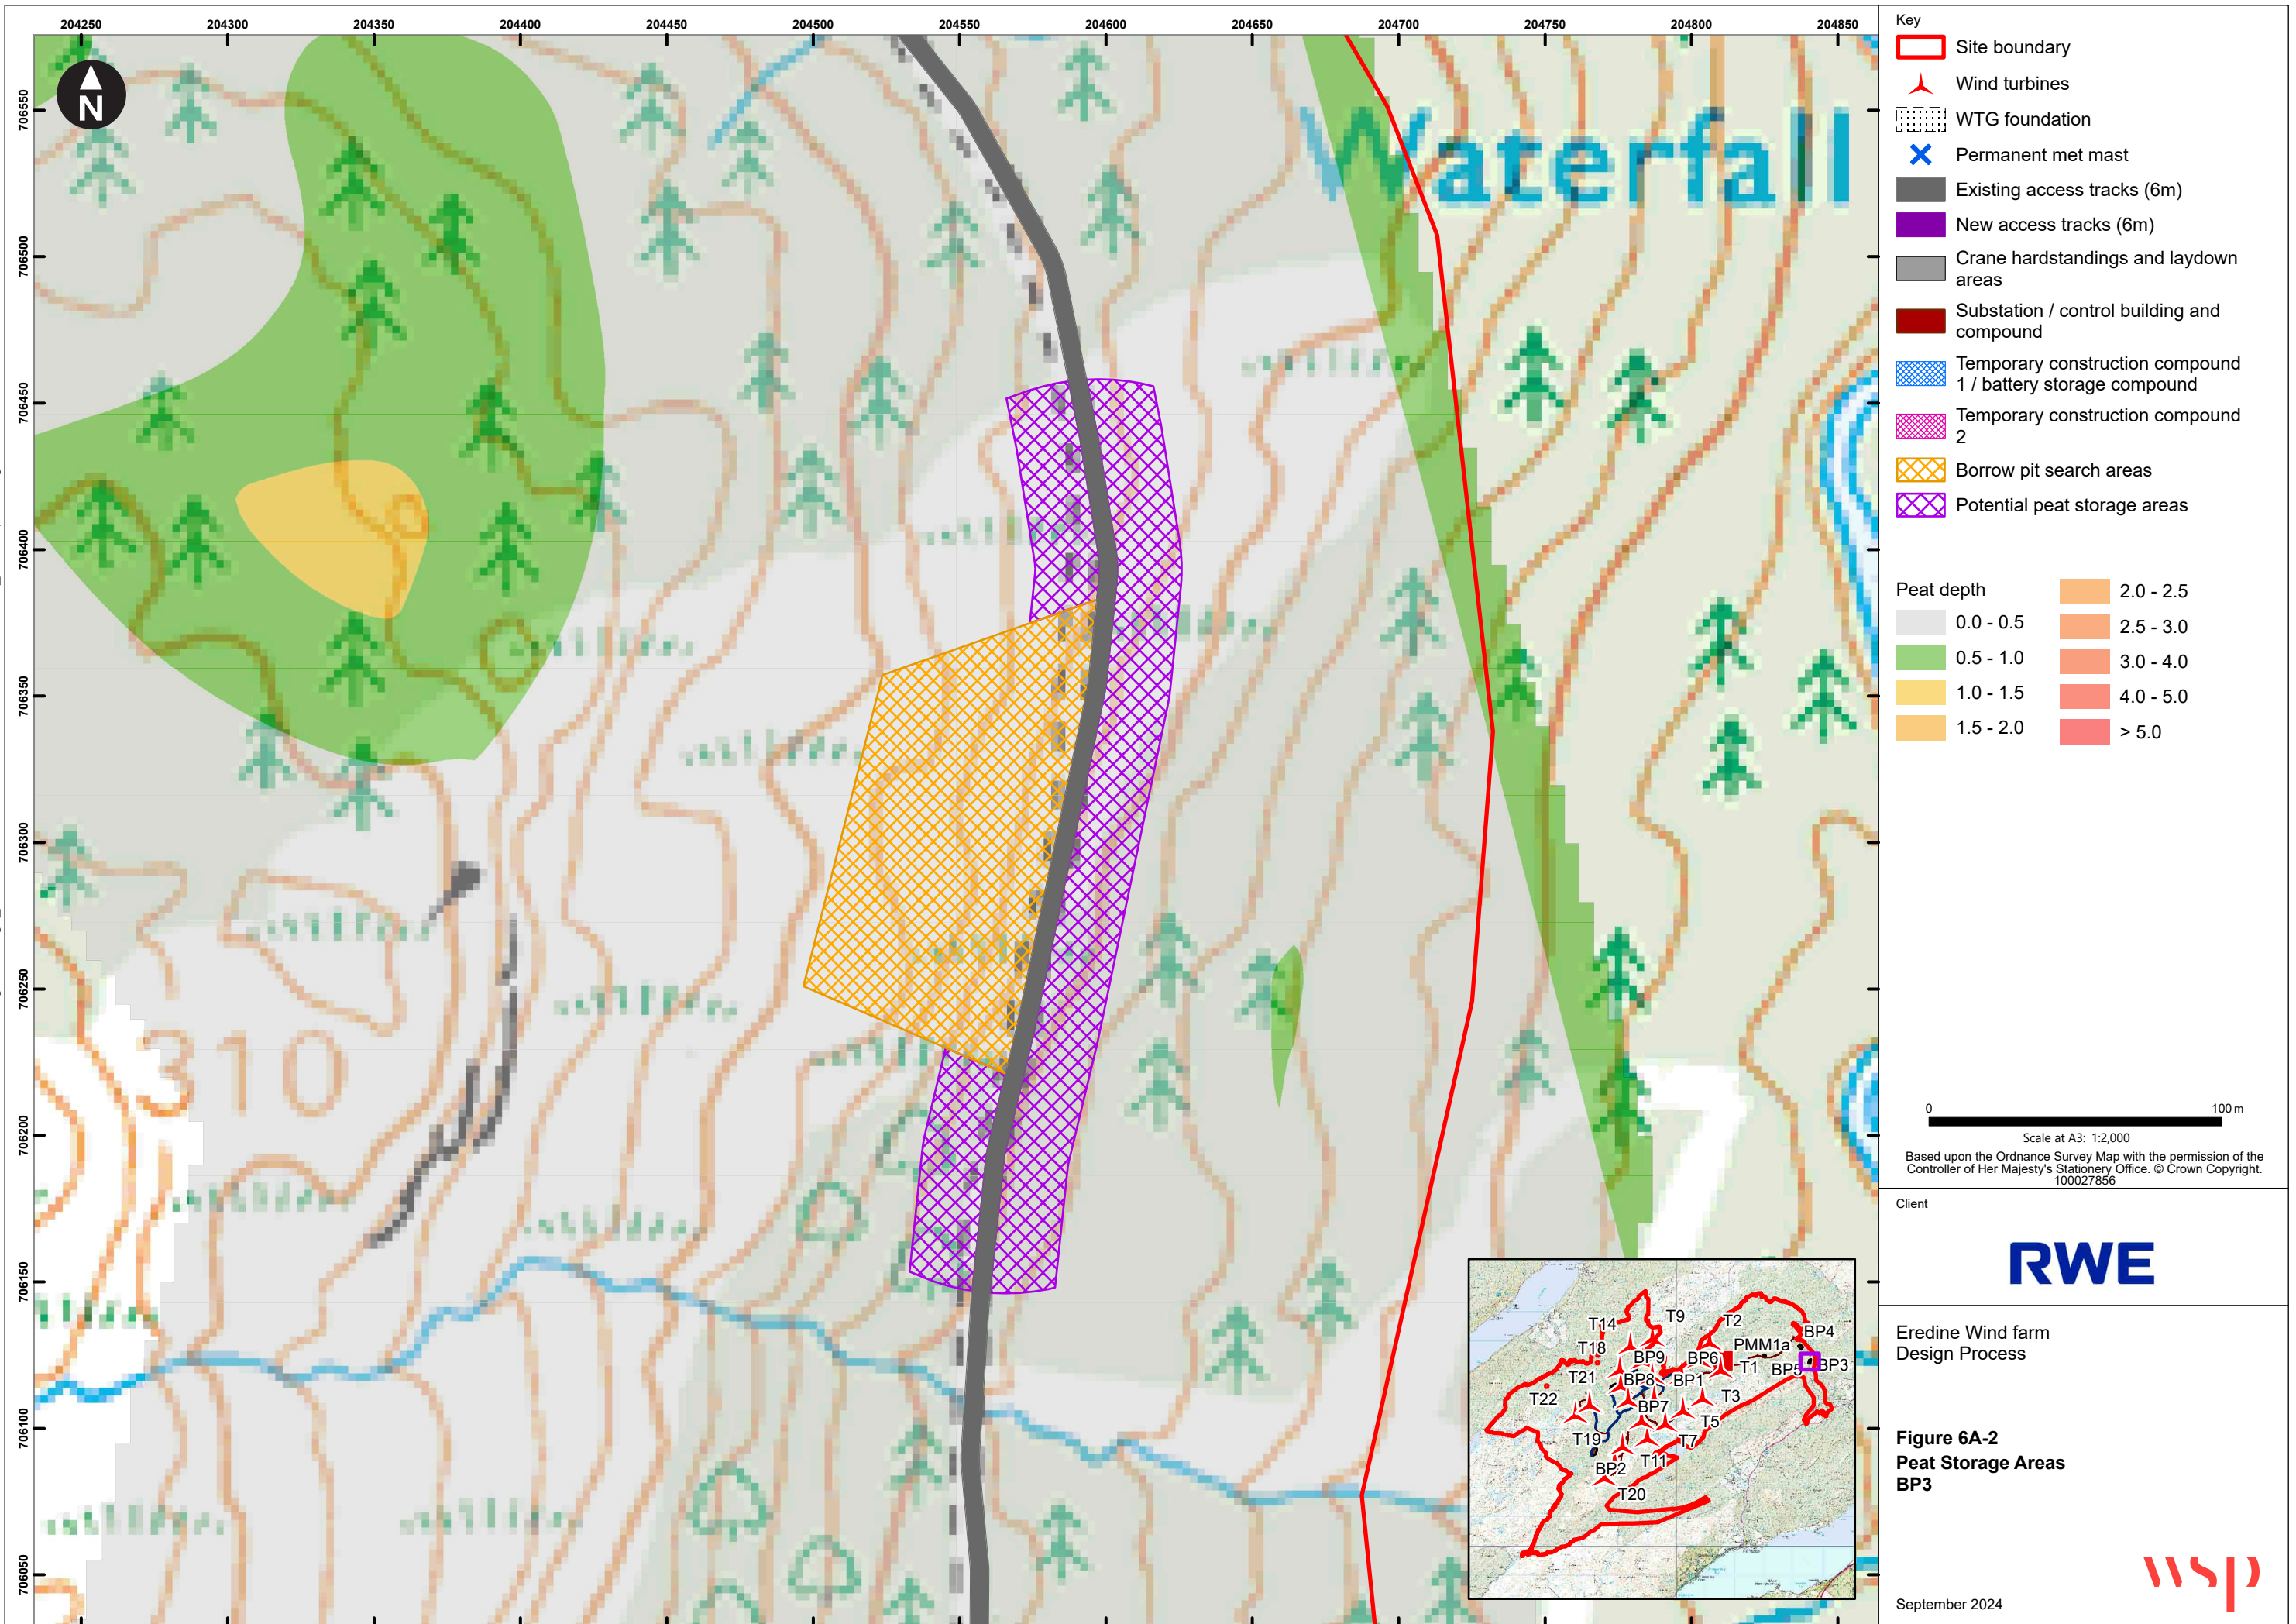

C:\Users\UKGF776\WSP 0365\Eredine - Documents\42484 Eredine Wind Farm EIA\Deliver Stage\Design_Technical\Data\GIS\62281580-WSPE-FG-R-00018_P01.1.aprx Originator: UKGF776

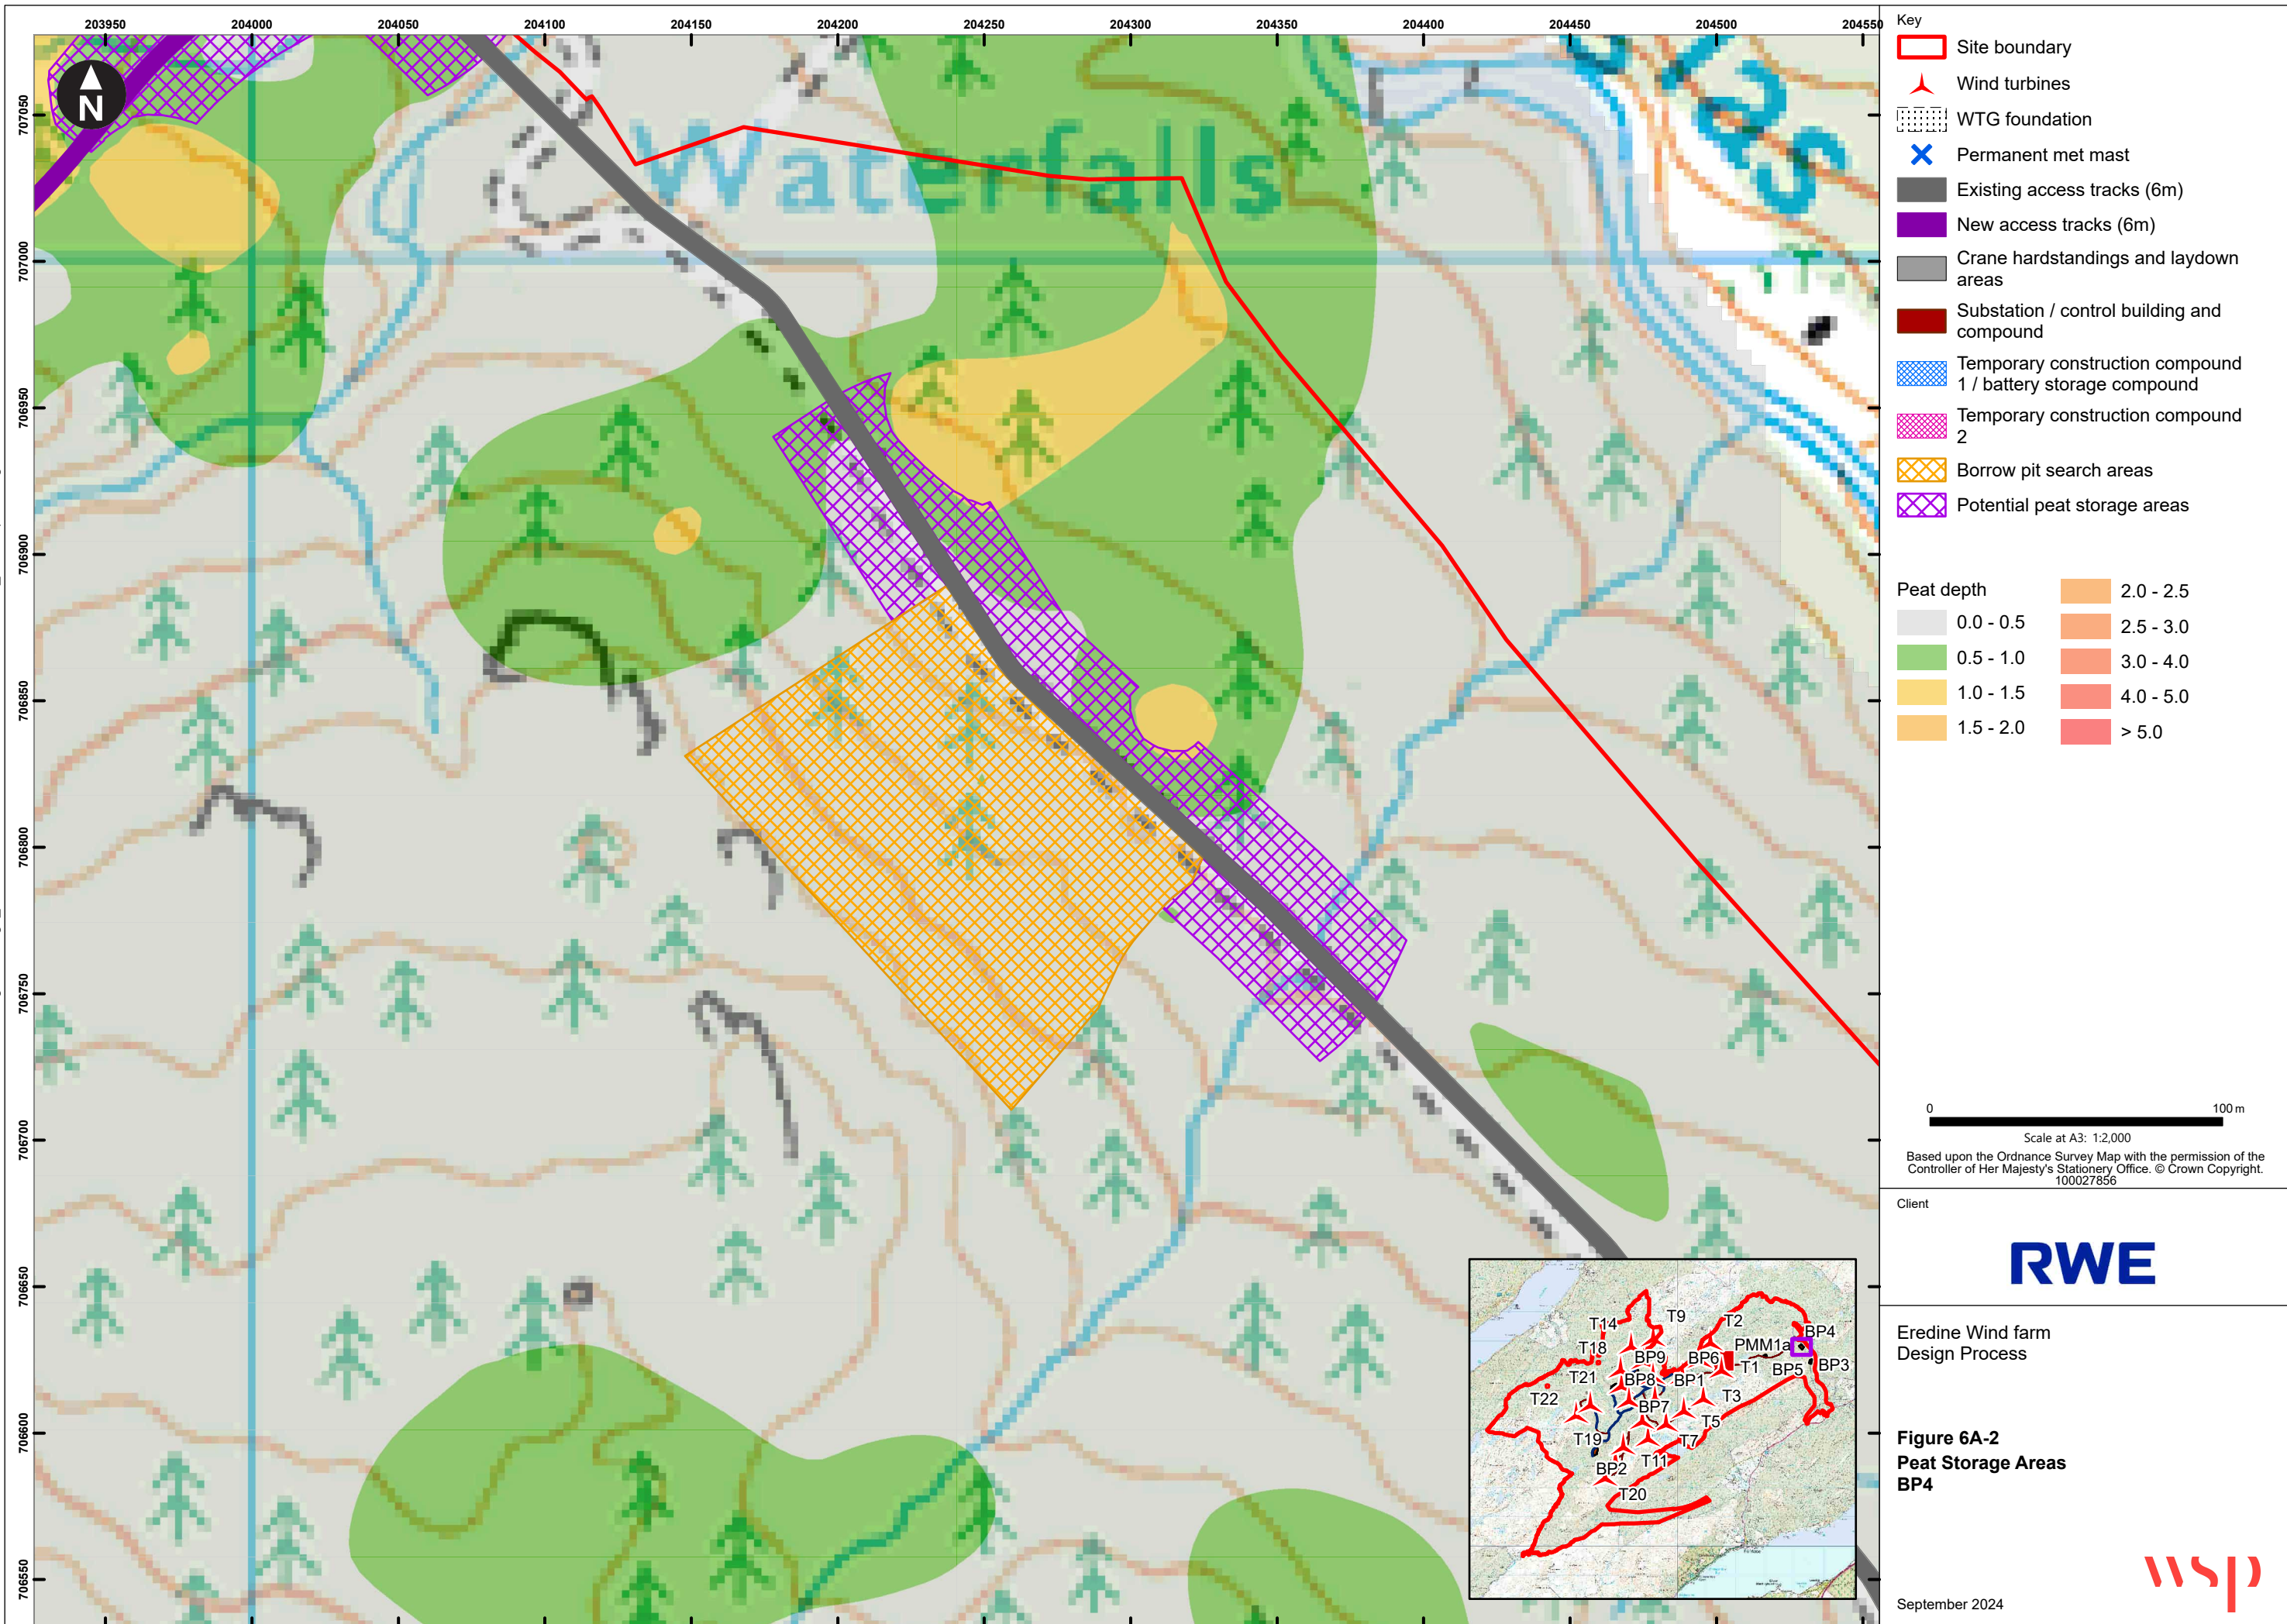

C:\Users\UKGF776\WSP 0365\Eredine - Documents\42484 Eredine Wind Farm EIA\Deliver Stage\Design_Technical\Data\GIS\62281580-WSPE-FG-R-00018_P01.1.aprx Originator: UKGF776

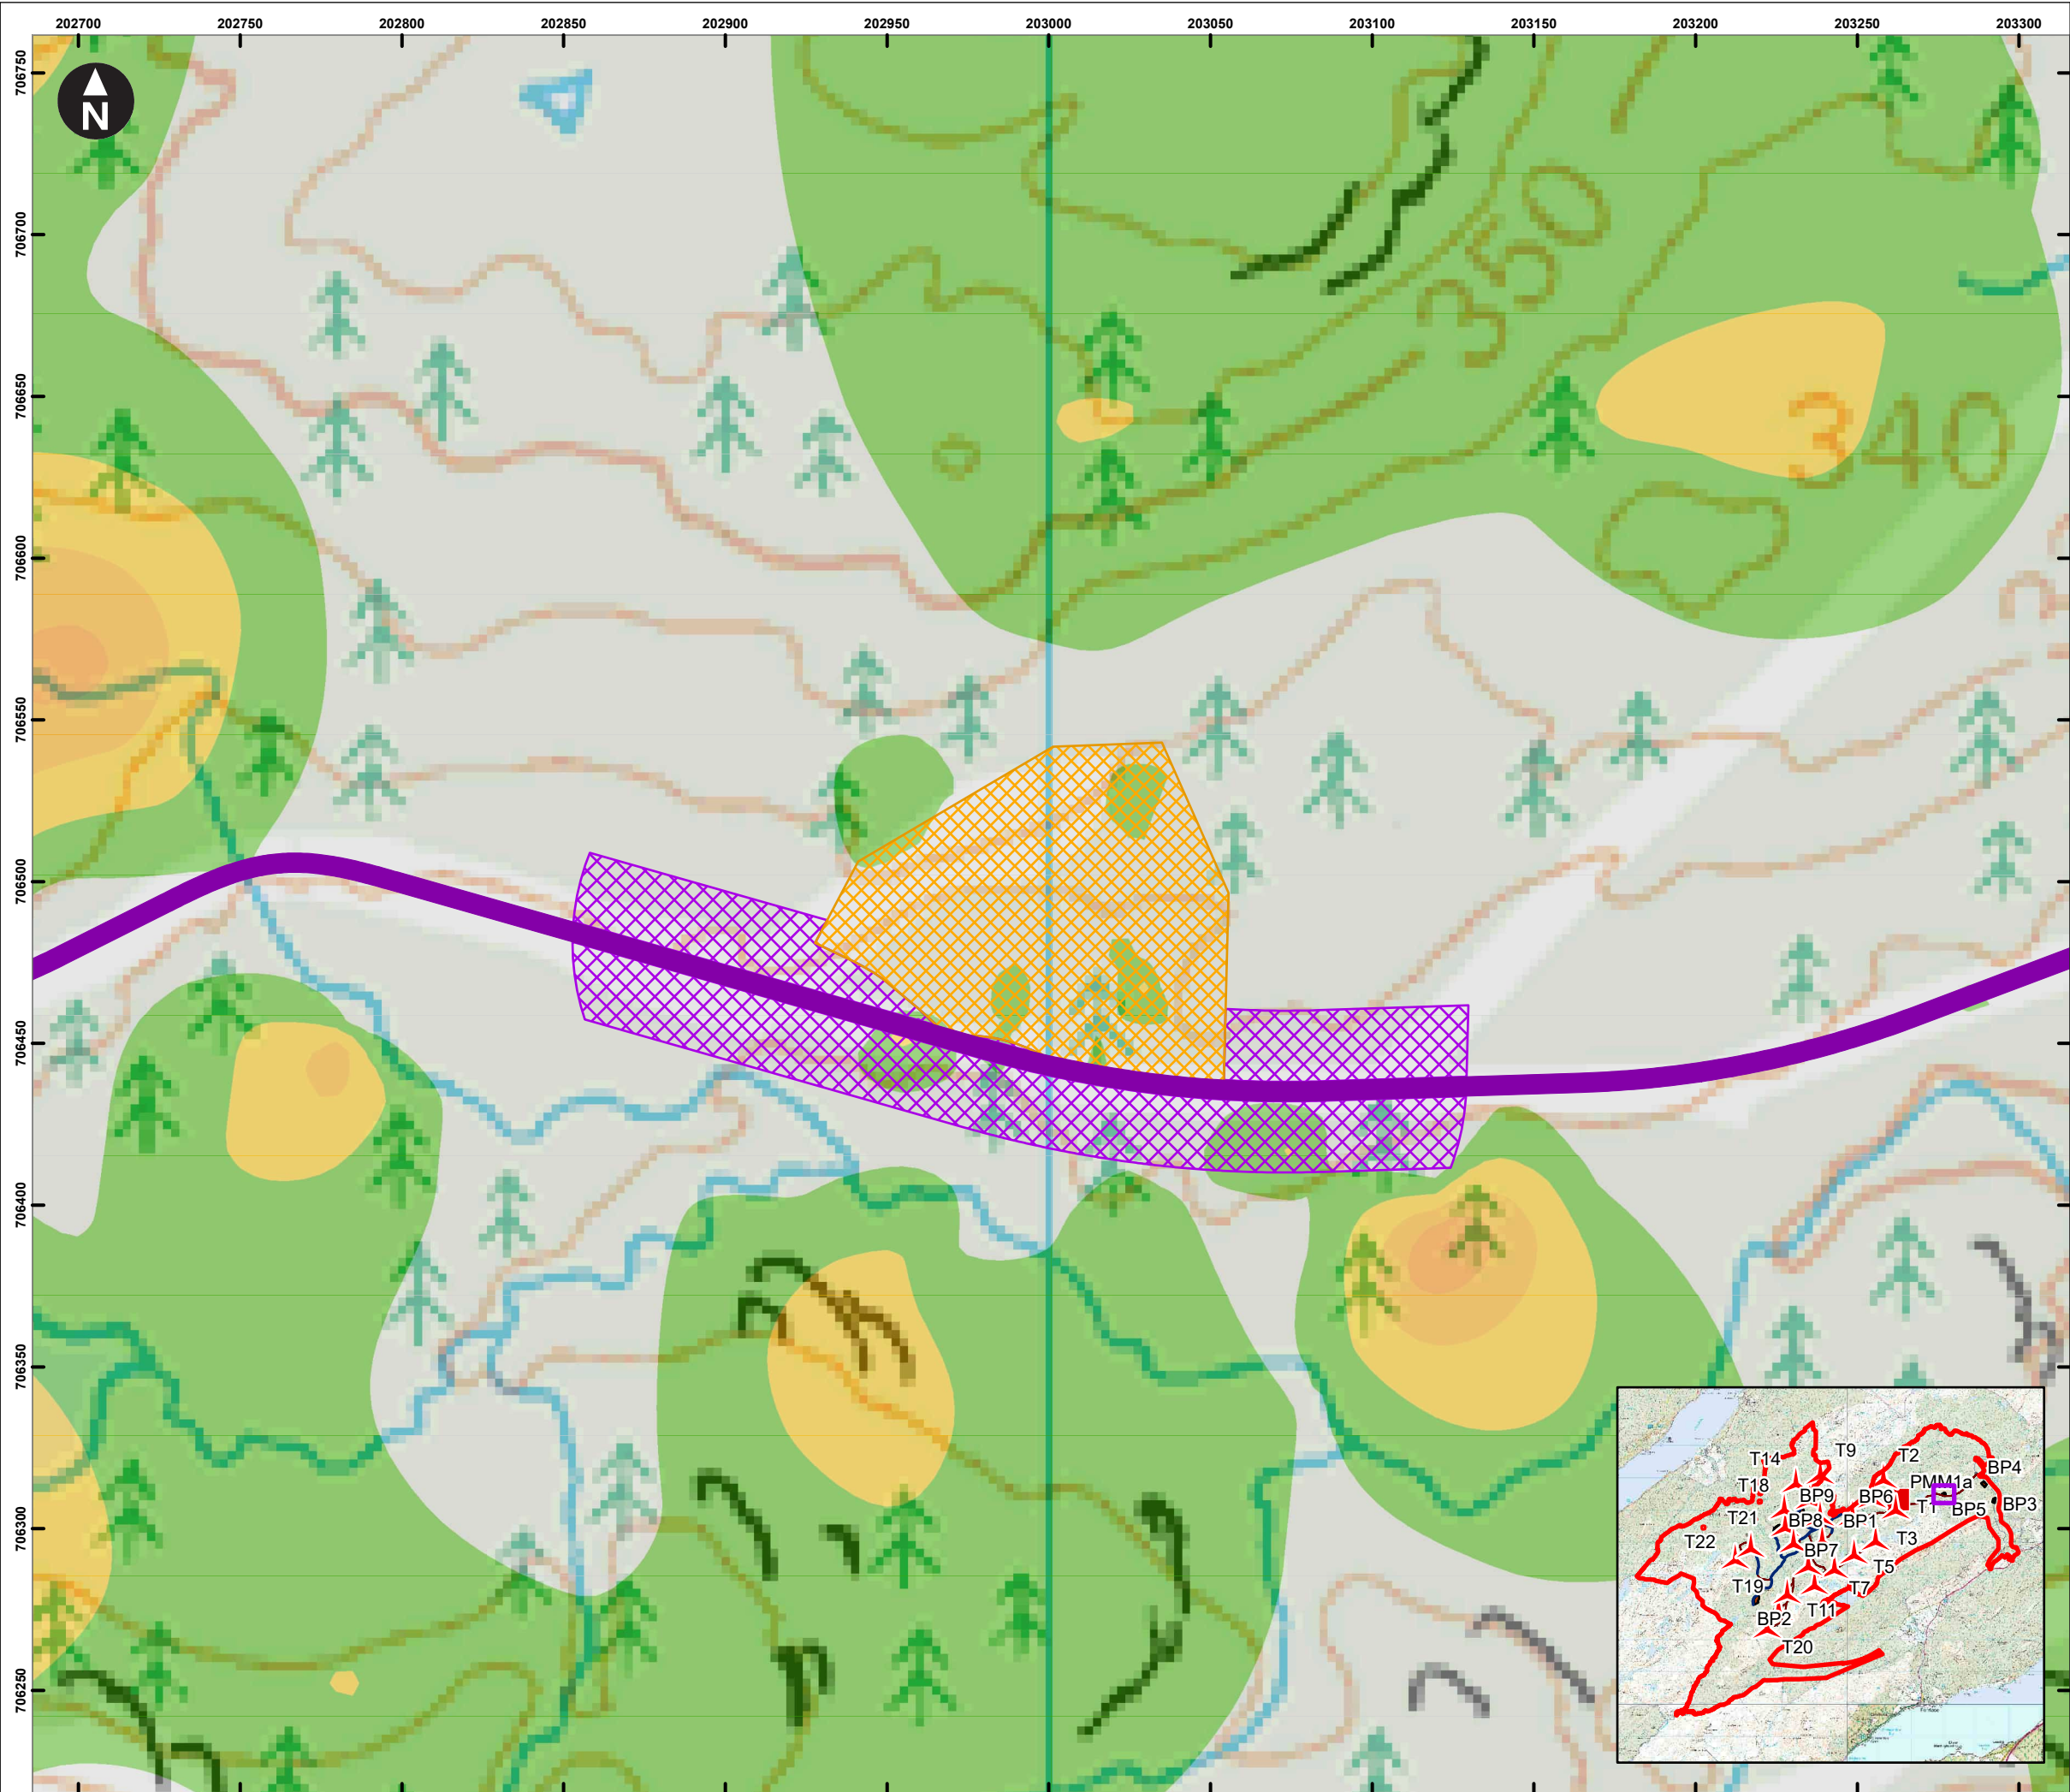

- Key
- Site boundary
 - Wind turbines
 - WTG foundation
 - Permanent met mast
 - Existing access tracks (6m)
 - New access tracks (6m)
 - Crane hardstandings and laydown areas
 - Substation / control building and compound
 - Temporary construction compound 1 / battery storage compound
 - Temporary construction compound 2
 - Borrow pit search areas
 - Potential peat storage areas

Peat depth

0.0 - 0.5	2.0 - 2.5
0.5 - 1.0	2.5 - 3.0
1.0 - 1.5	3.0 - 4.0
1.5 - 2.0	4.0 - 5.0
	> 5.0

0 100 m


Scale at A3: 1:2,000

Based upon the Ordnance Survey Map with the permission of the Controller of Her Majesty's Stationary Office. © Crown Copyright. 100027856



Eredine Wind farm
Design Process


Figure 6A-2
Peat Storage Areas
BP5

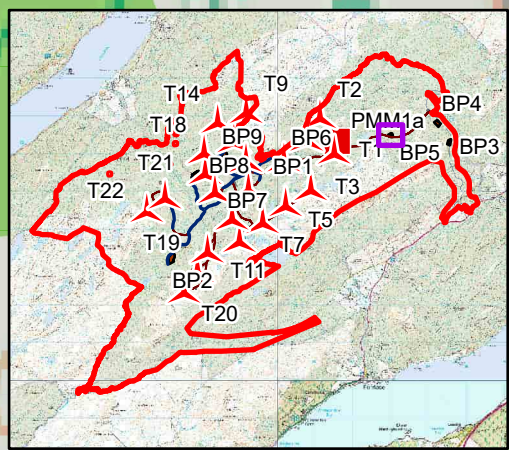

September 2024



C:\Users\UKGFP776\WSP 0365\Eredine - Documents\42484 Eredine Wind Farm EIA\Deliver Stage\Design_Technical\Data\GIS\62281580-WSPE-FG-R-00018_P01.1.aprx Originator: UKGFP776

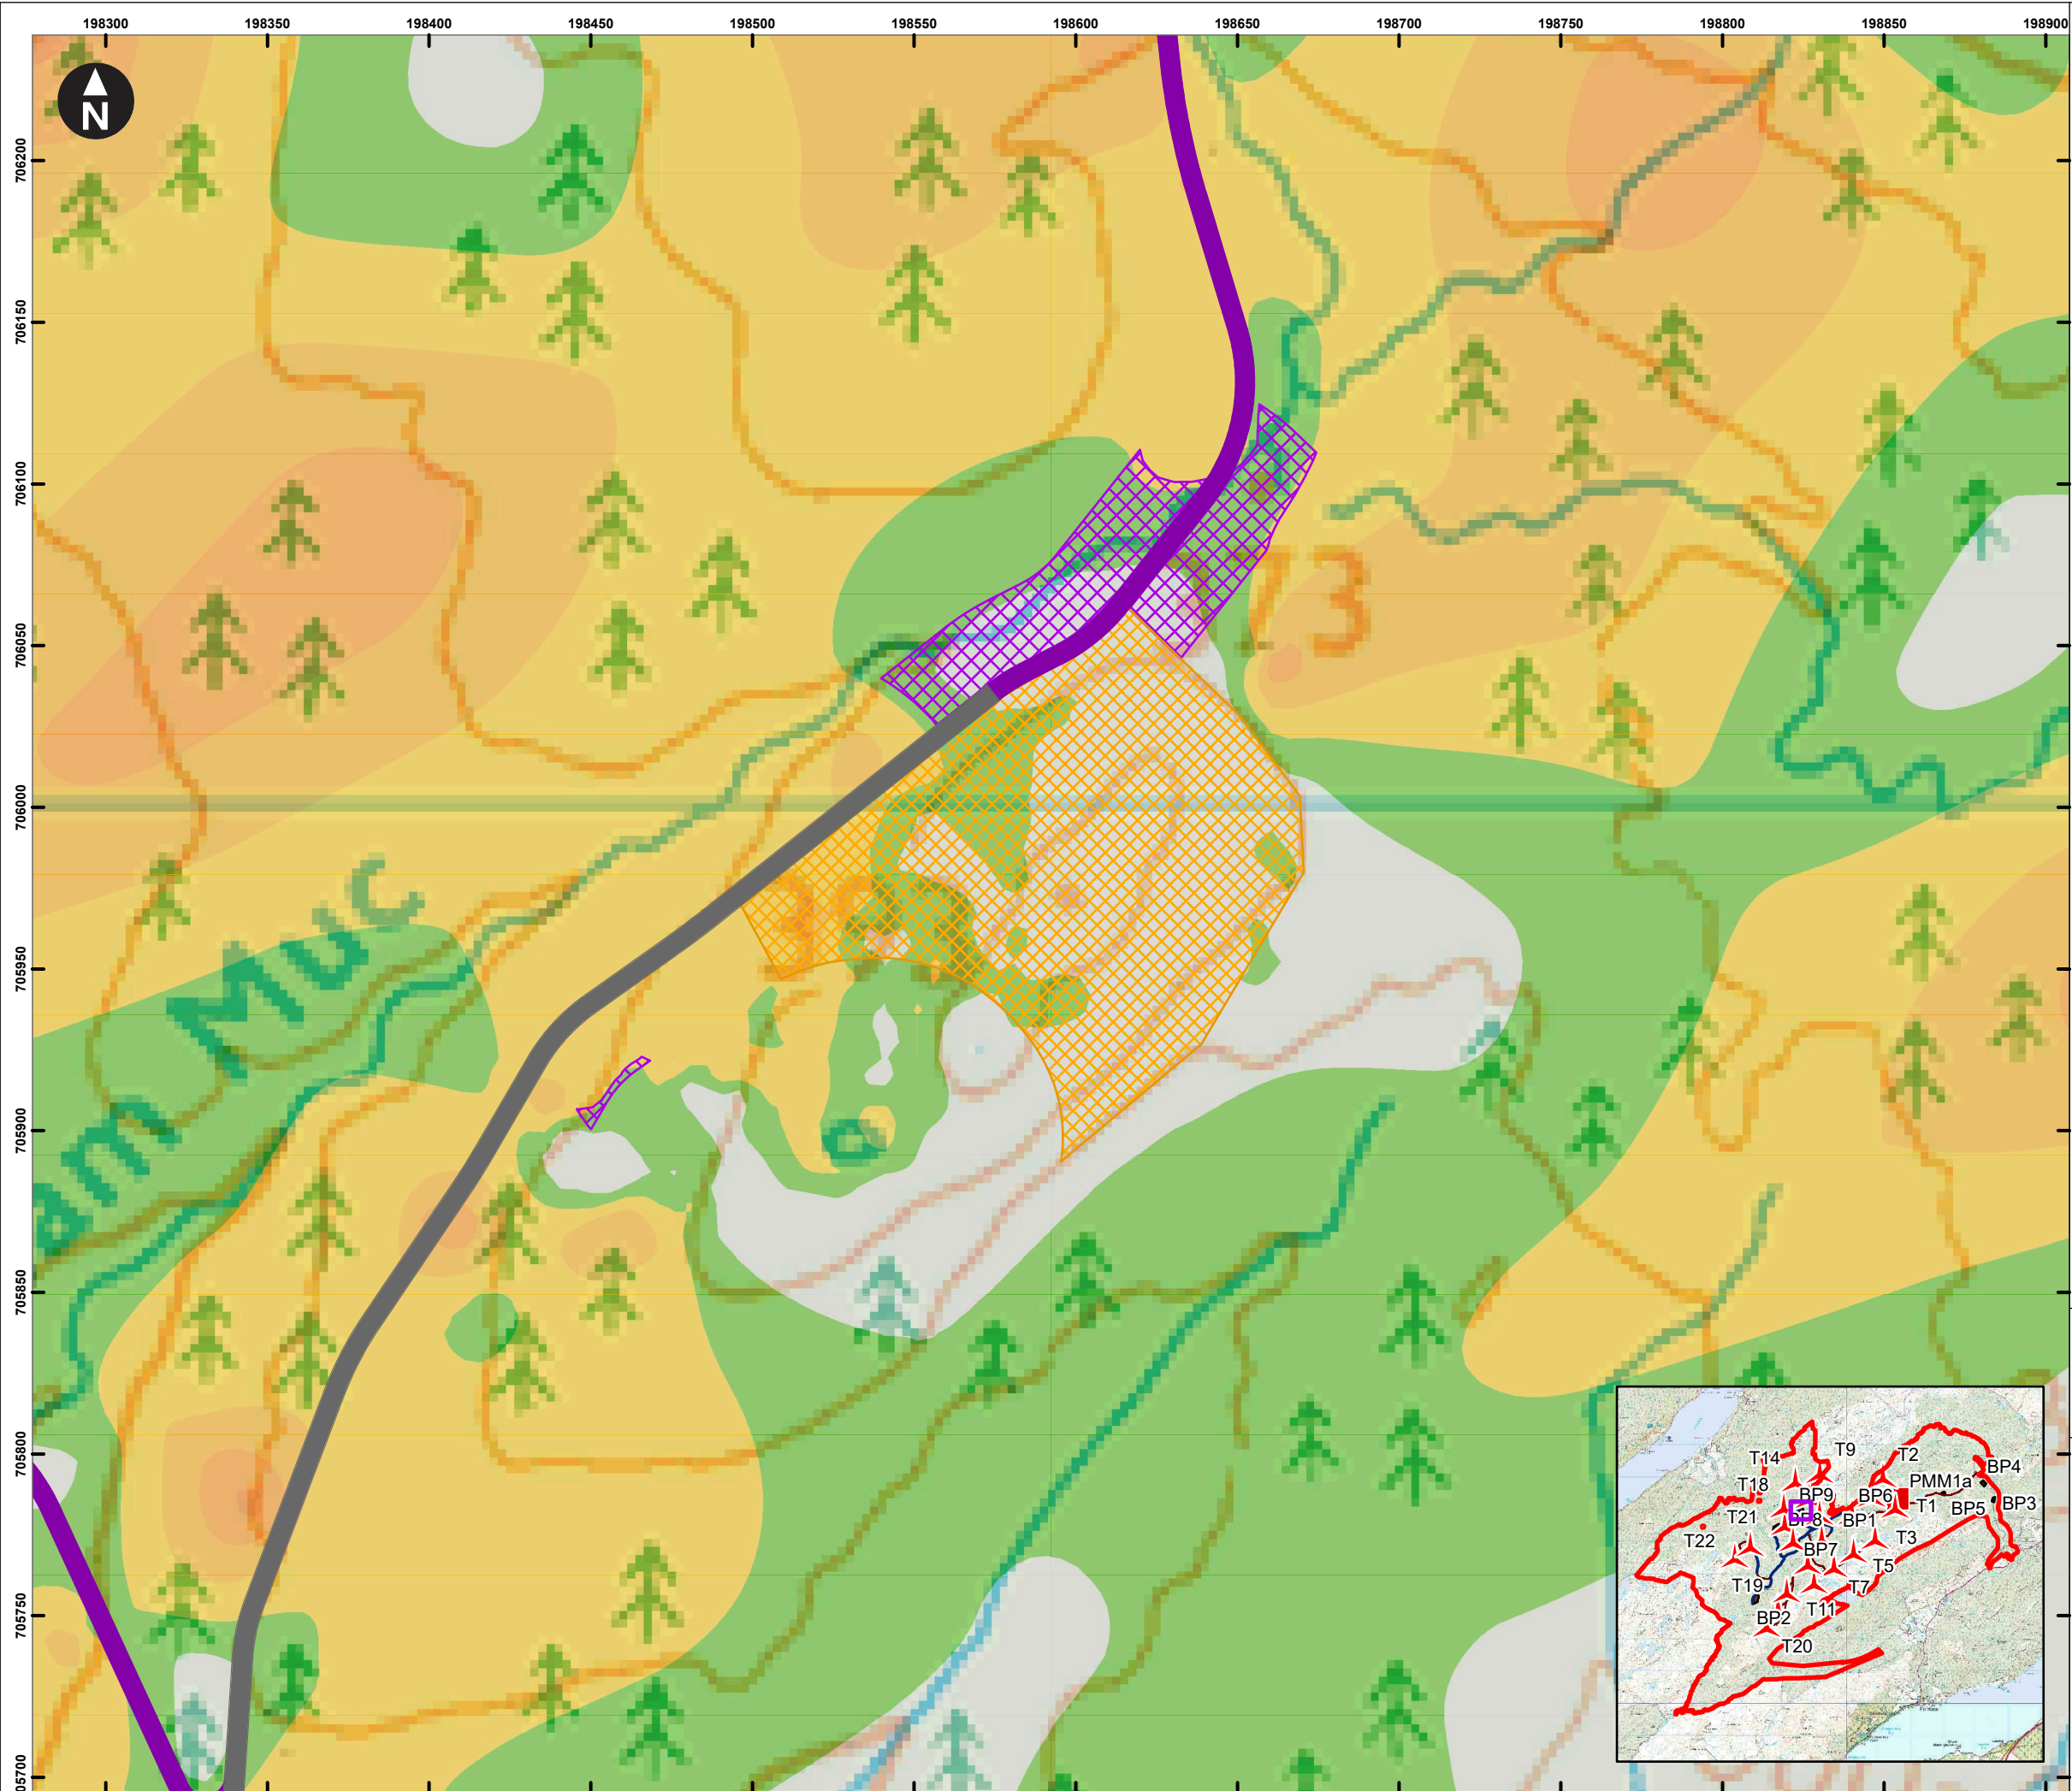

Key

- Site boundary
- Wind turbines
- WTG foundation
- Permanent met mast
- Existing access tracks (6m)
- New access tracks (6m)
- Crane hardstandings and laydown areas
- Substation / control building and compound
- Temporary construction compound 1 / battery storage compound
- Temporary construction compound 2
- Borrow pit search areas
- Potential peat storage areas

Peat depth

0.0 - 0.5	2.0 - 2.5
0.5 - 1.0	2.5 - 3.0
1.0 - 1.5	3.0 - 4.0
1.5 - 2.0	4.0 - 5.0
	> 5.0

0 100 m

Scale at A3: 1:2,000

Based upon the Ordnance Survey Map with the permission of the Controller of Her Majesty's Stationary Office. © Crown Copyright. 100027856

Client

RWE

Eredine Wind farm
Design Process

**Figure 6A-2
Peat Storage Areas
BP9**

September 2024

wsp

