




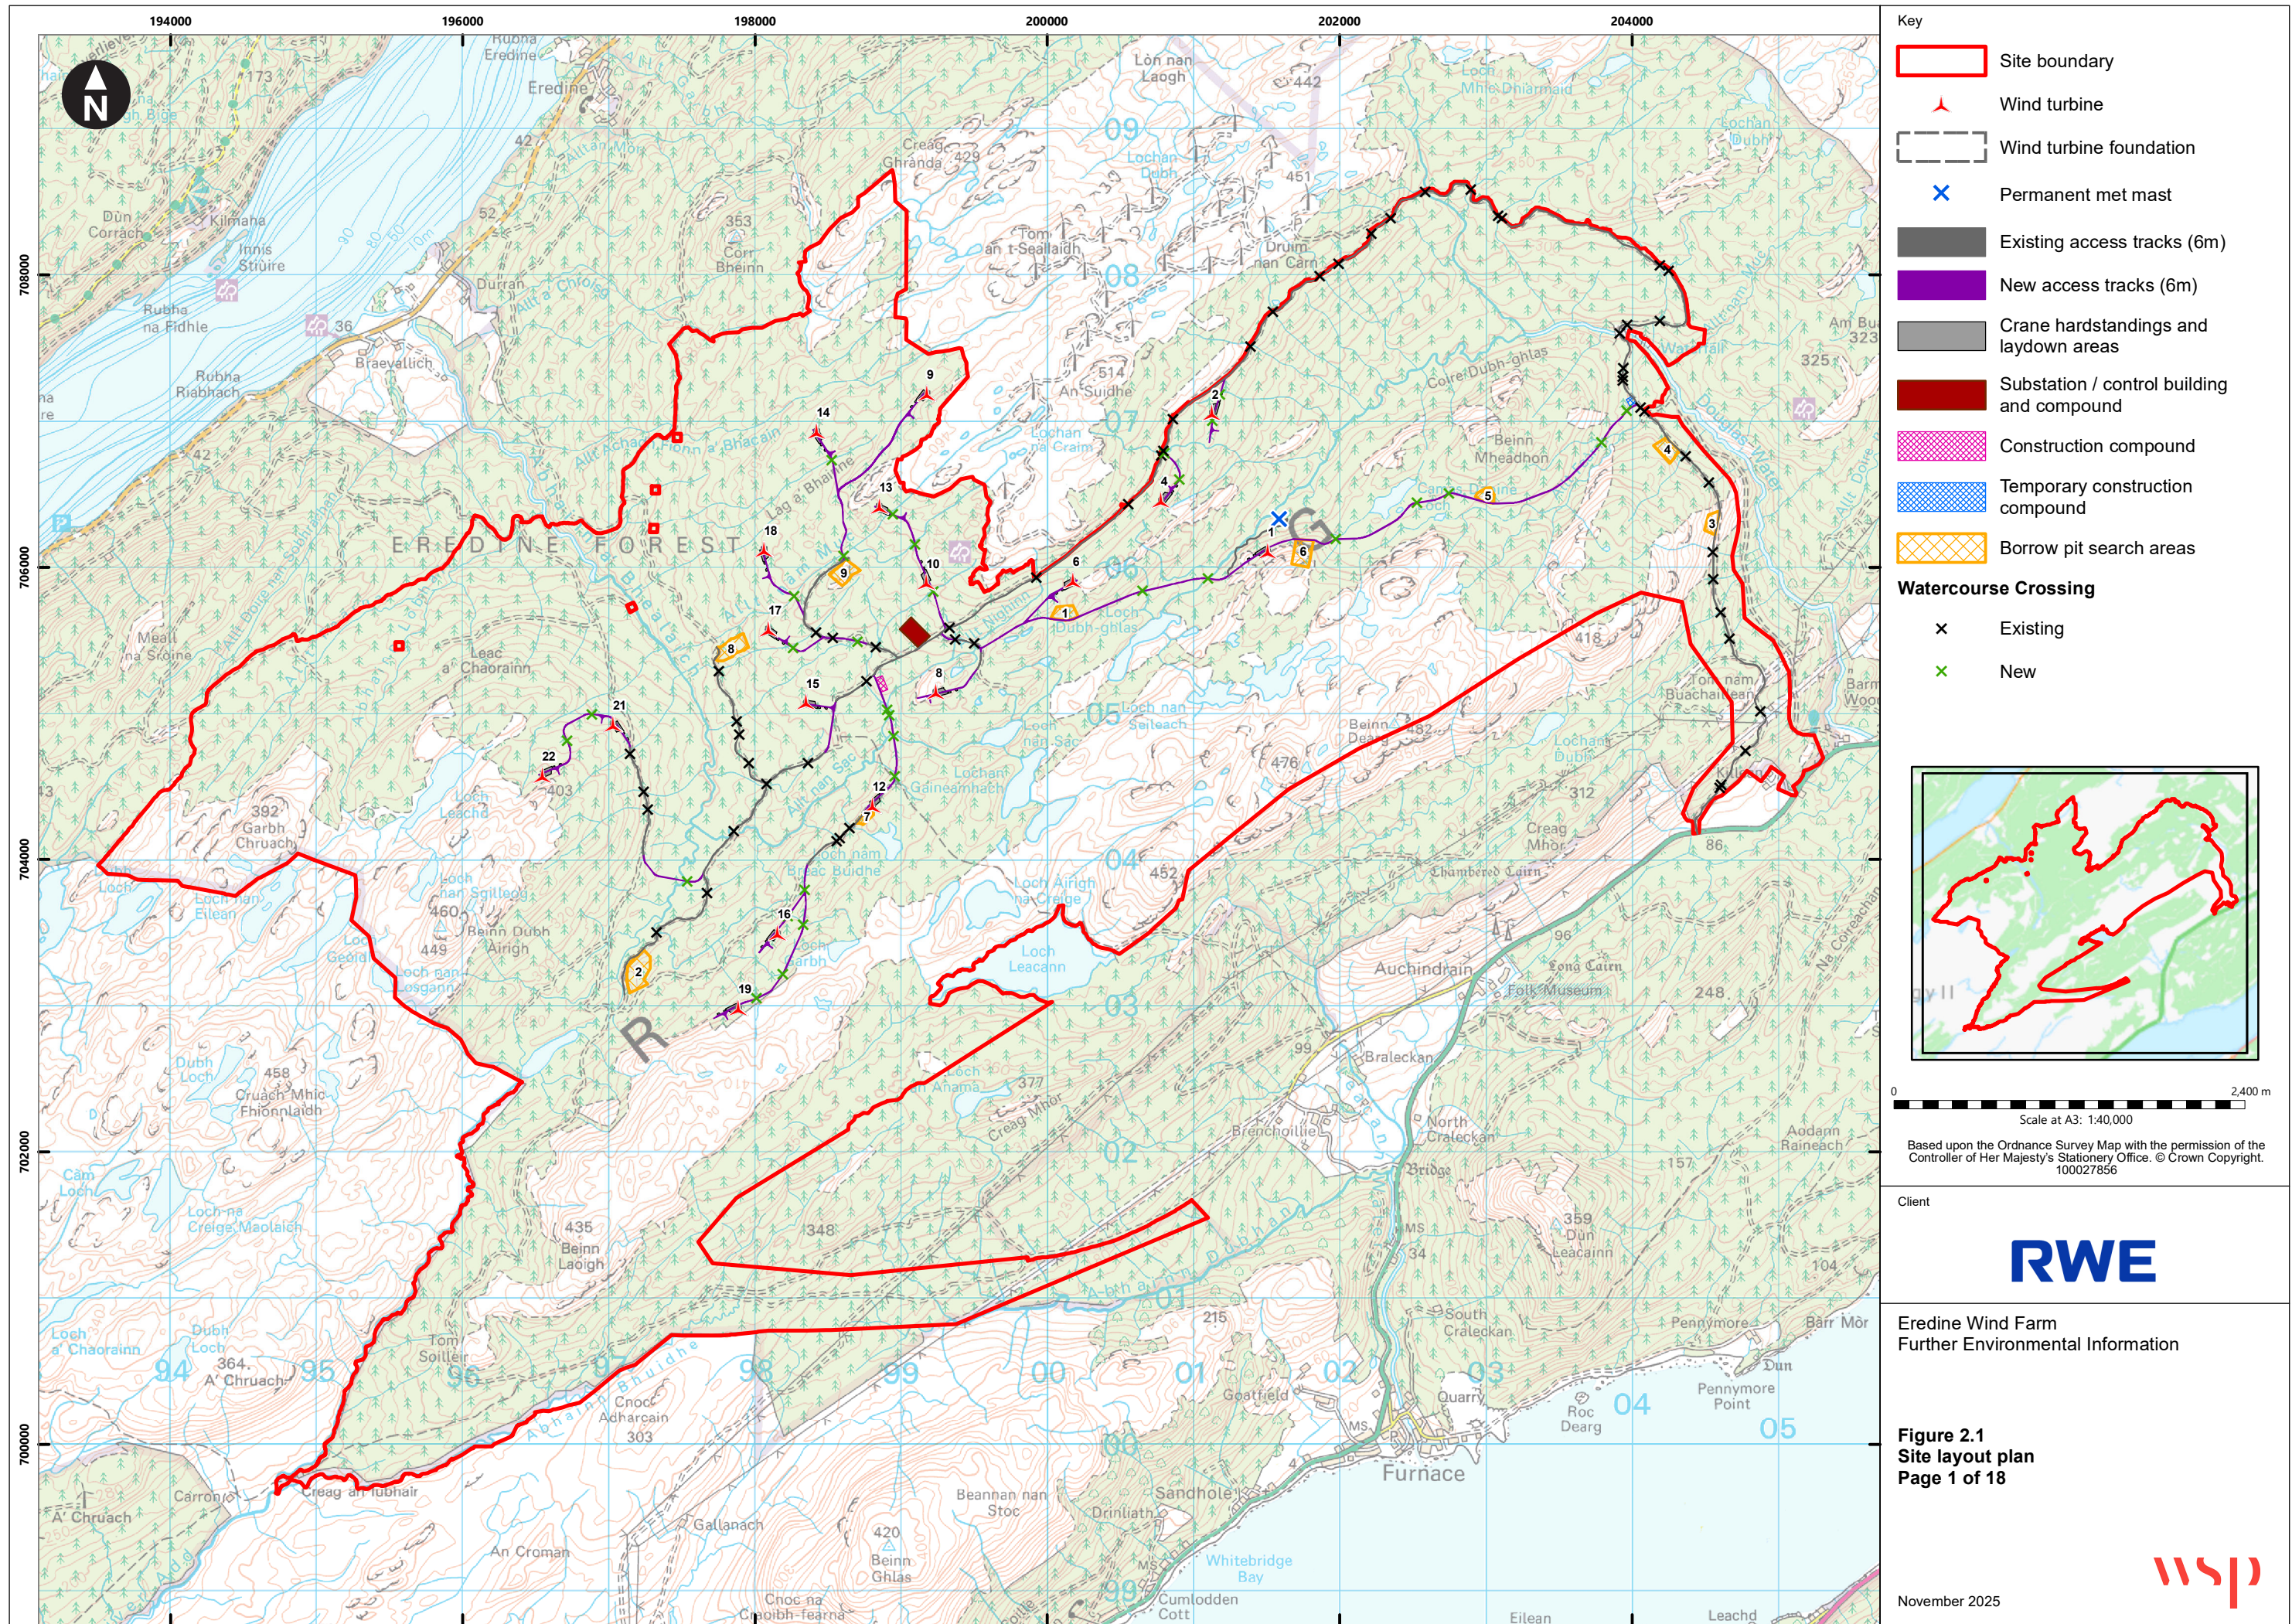

C:\Users\UKGFP776WSP\0365\Eredine - 42484 Eredine Wind Farm EIA (1)\Deliver Stage\ID Design_Technical\Drawings FEI 2025\GIS\MXD\ 62281580-WSPE-FG-Z-00012_P01.4

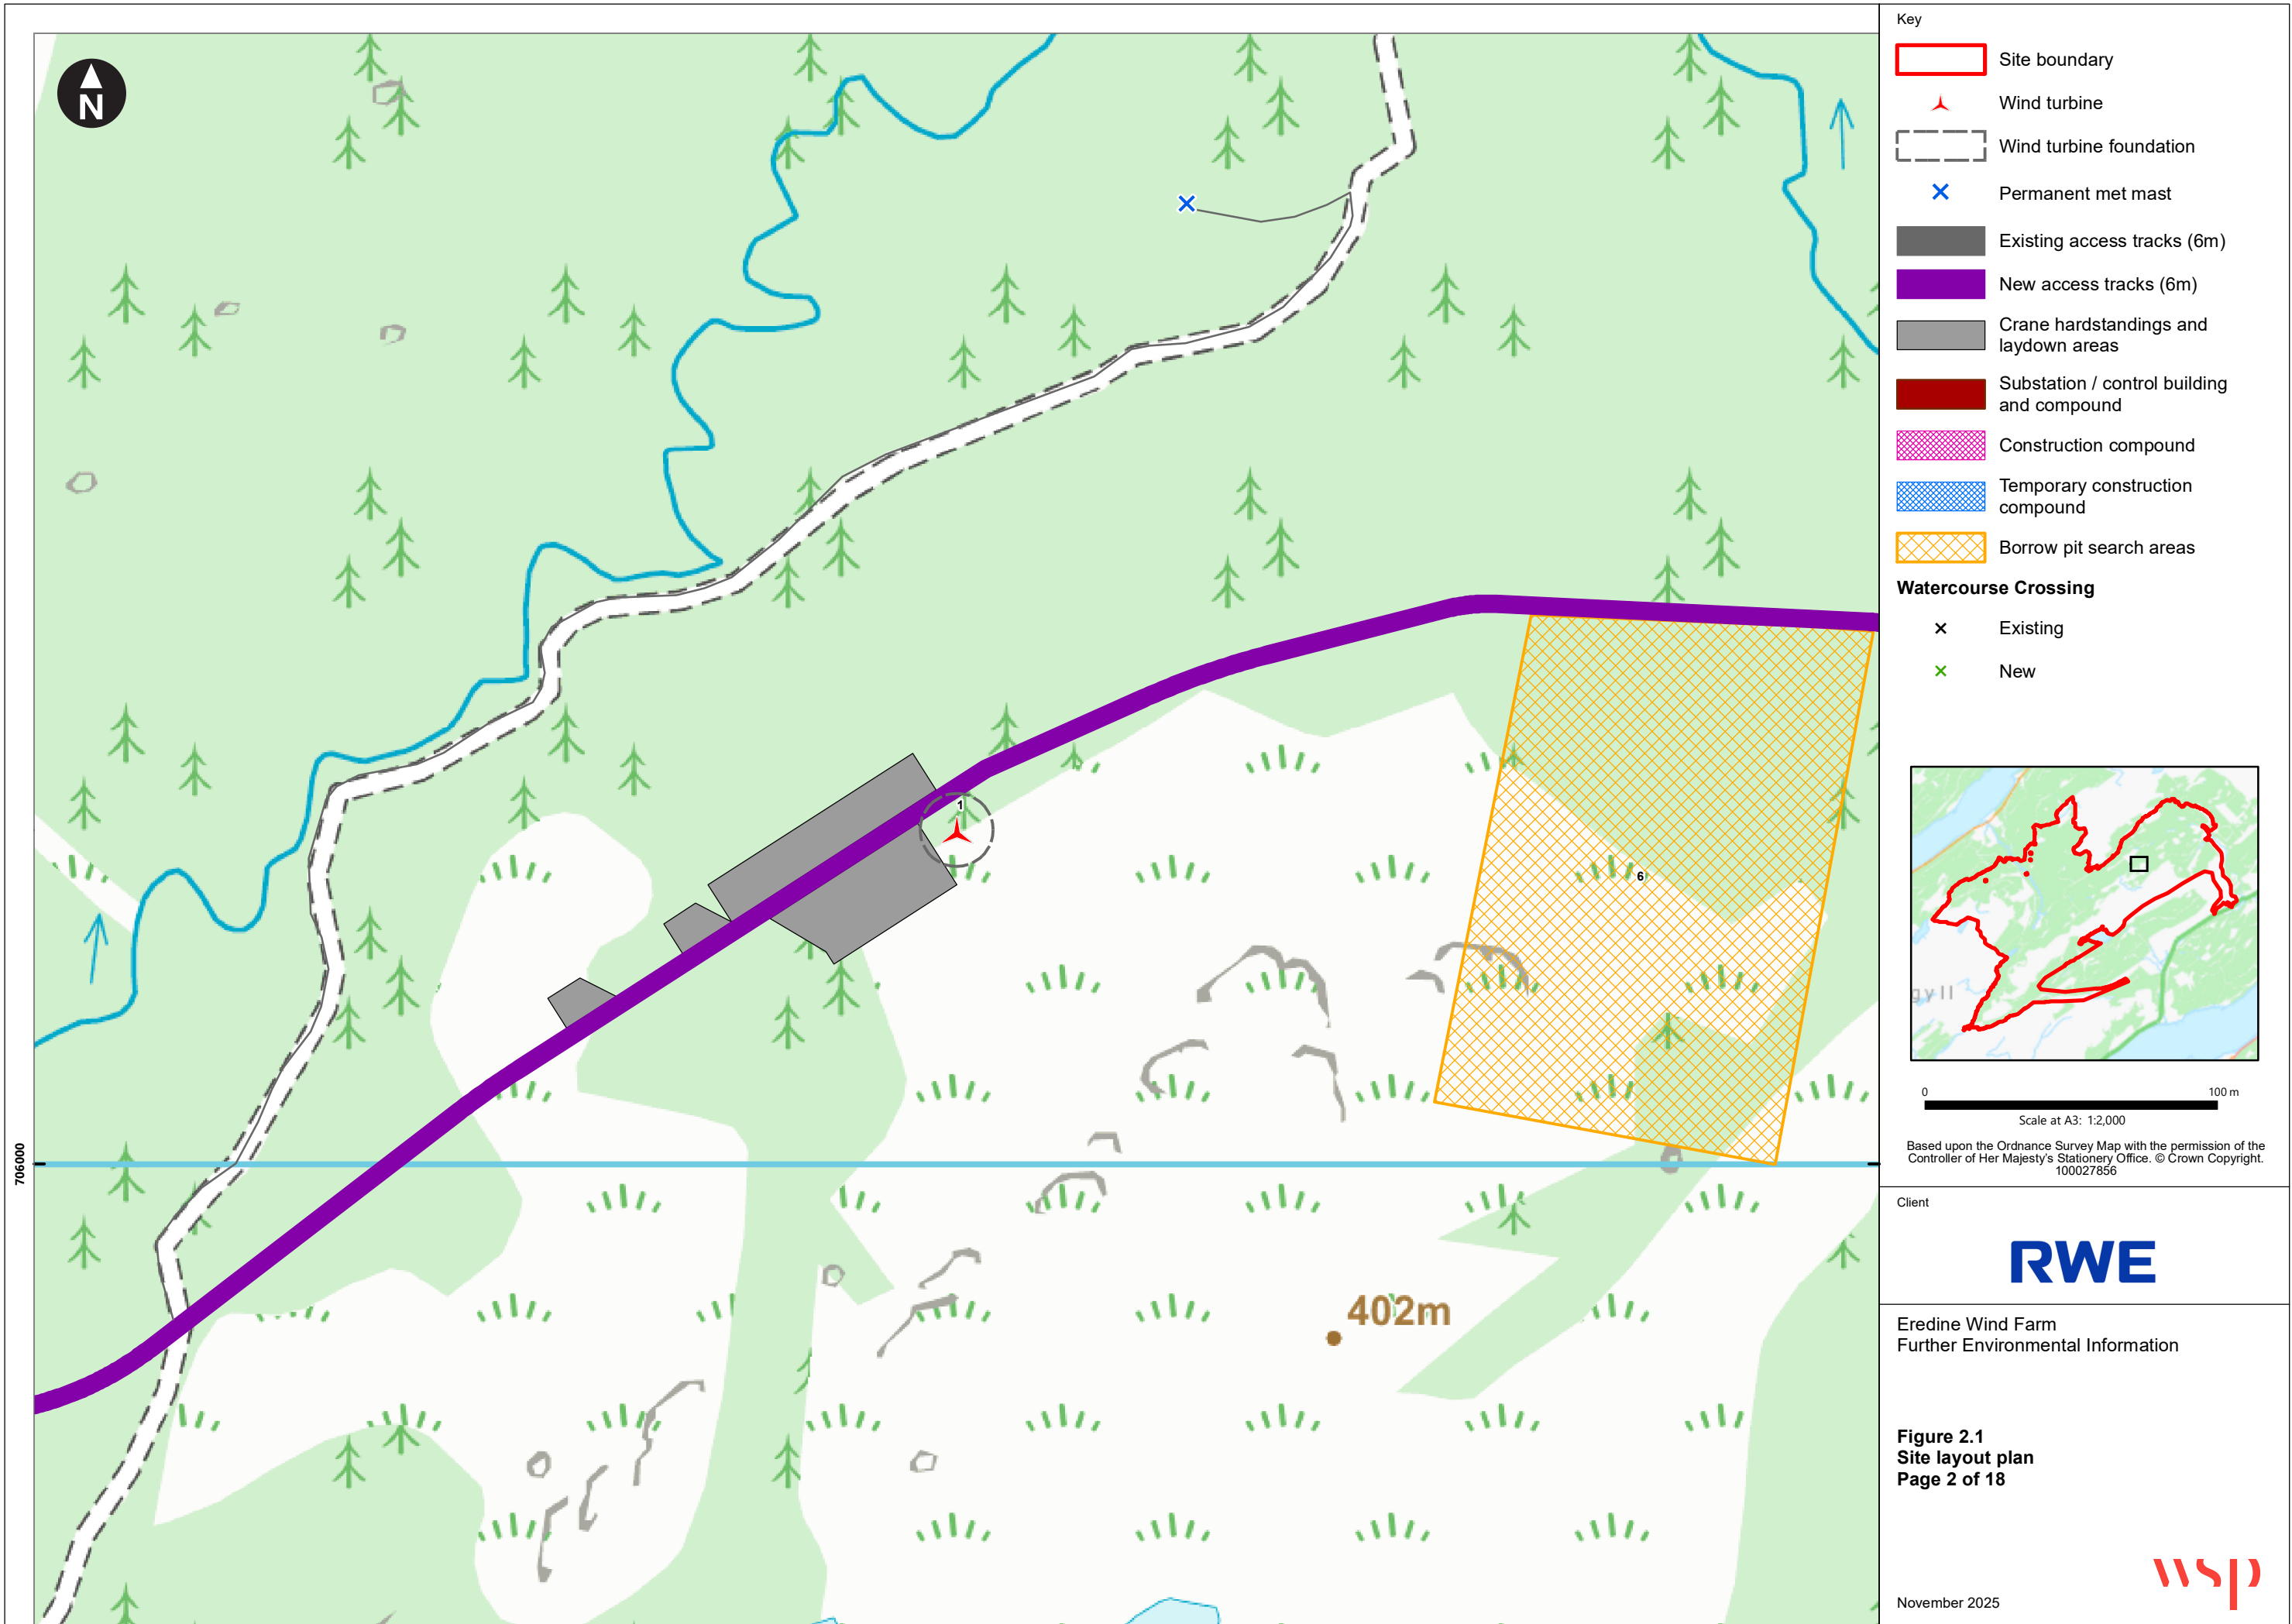


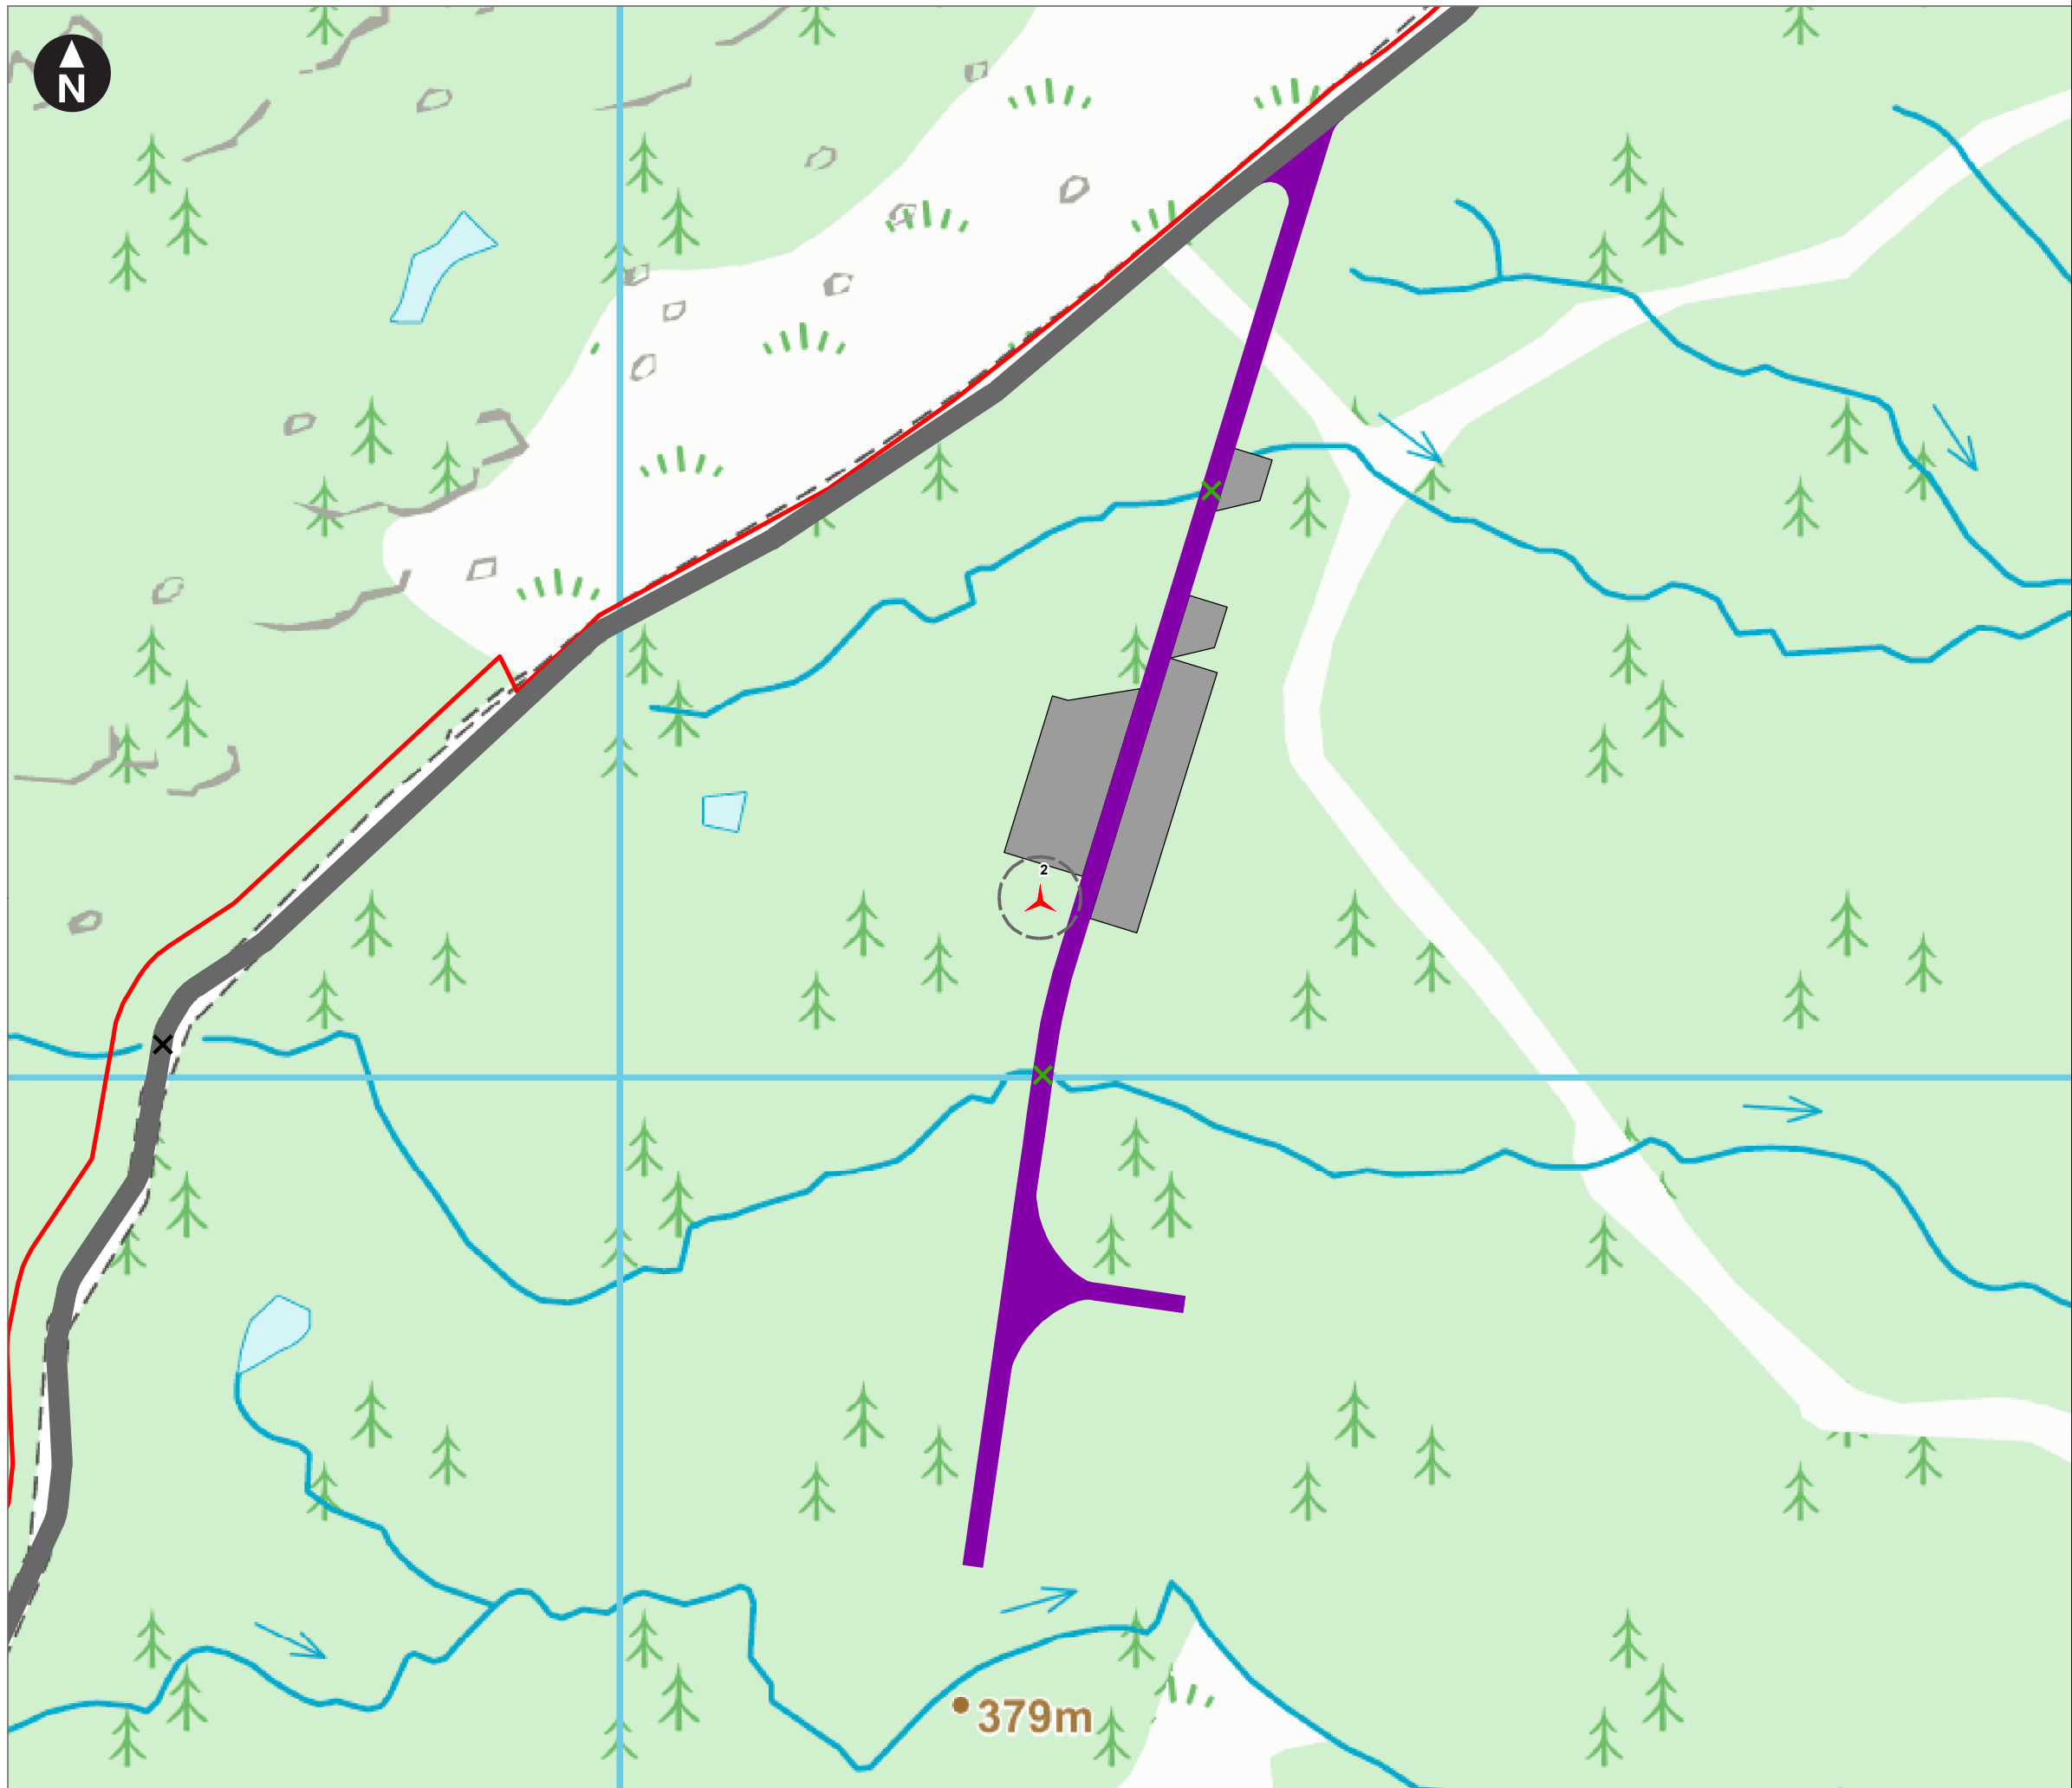

- Key
- Site boundary
 - Wind turbine
 - Wind turbine foundation
 - Permanent met mast
 - Existing access tracks (6m)
 - New access tracks (6m)
 - Crane hardstandings and laydown areas
 - Substation / control building and compound
 - Construction compound
 - Temporary construction compound
 - Borrow pit search areas

Watercourse Crossing

- Existing
- New

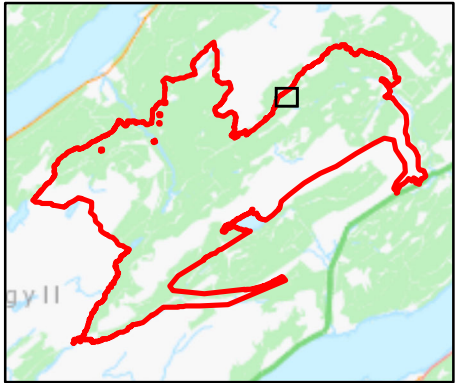

0 100 m

Scale at A3: 1:2,000

Based upon the Ordnance Survey Map with the permission of the Controller of Her Majesty's Stationery Office. © Crown Copyright. 100027856

Client

RWE


Eredine Wind Farm
Further Environmental Information

Figure 2.1
Site layout plan
Page 3 of 18


November 2025

wsp

C:\Users\UKGFP776WSP\0365\Eredine - 42484 Eredine Wind Farm EIA (1)\Deliver Stage\IDesign_Technical\Drawings FEI 2025\GIS\MXD\ 62281580-WSPE-FG-Z-00012_P01.4

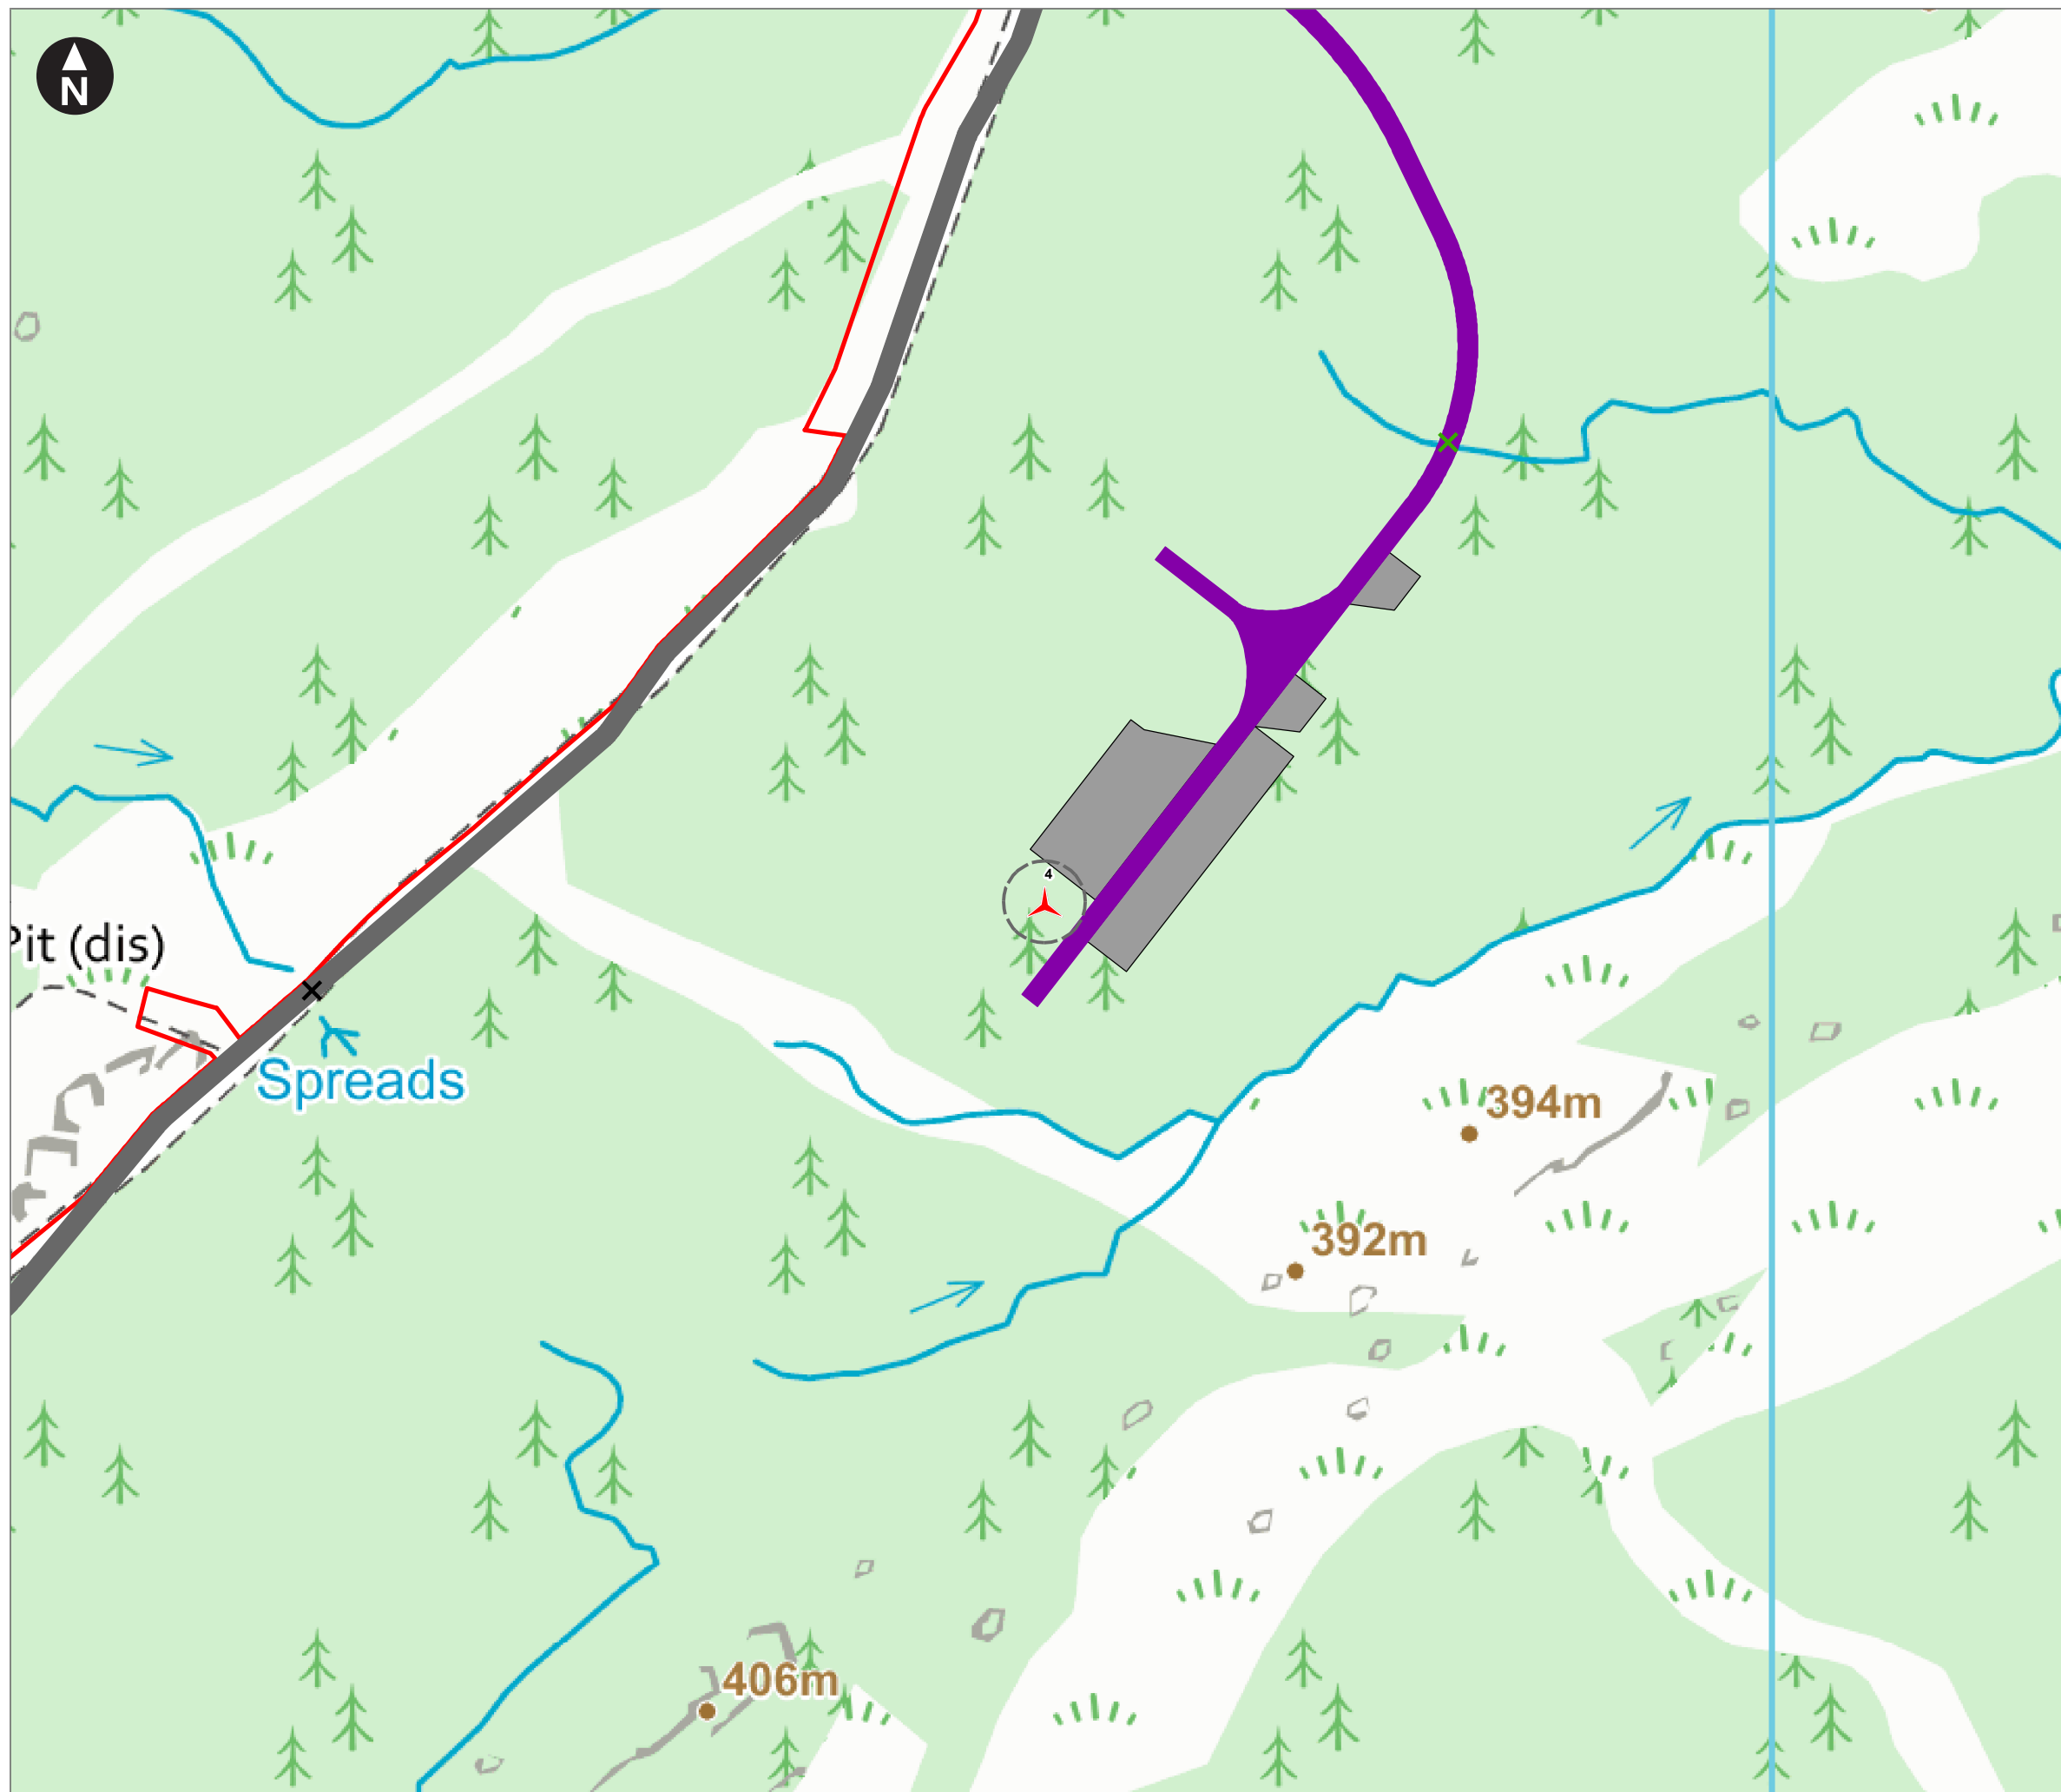

- Key
- Site boundary
 - Wind turbine
 - Wind turbine foundation
 - Permanent met mast
 - Existing access tracks (6m)
 - New access tracks (6m)
 - Crane hardstandings and laydown areas
 - Substation / control building and compound
 - Construction compound
 - Temporary construction compound
 - Borrow pit search areas
- Watercourse Crossing**
- Existing
 - New

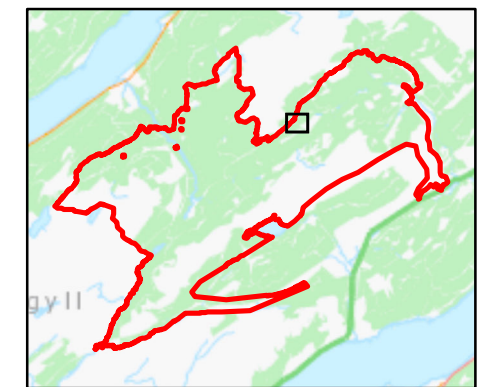

Scale at A3: 1:2,000

Based upon the Ordnance Survey Map with the permission of the Controller of Her Majesty's Stationery Office. © Crown Copyright. 100027856

Client

RWE


Eredine Wind Farm
Further Environmental Information

Figure 2.1
Site layout plan
Page 4 of 18

November 2025



C:\Users\UKGFP776WSP\0365\Eredine - 42484 Eredine Wind Farm EIA (1)\Deliver Stage\ID Design_Technical\Drawings FEI 2025\GIS\MXD\ 62281580-WSPE-FG-Z-00012_P01.4

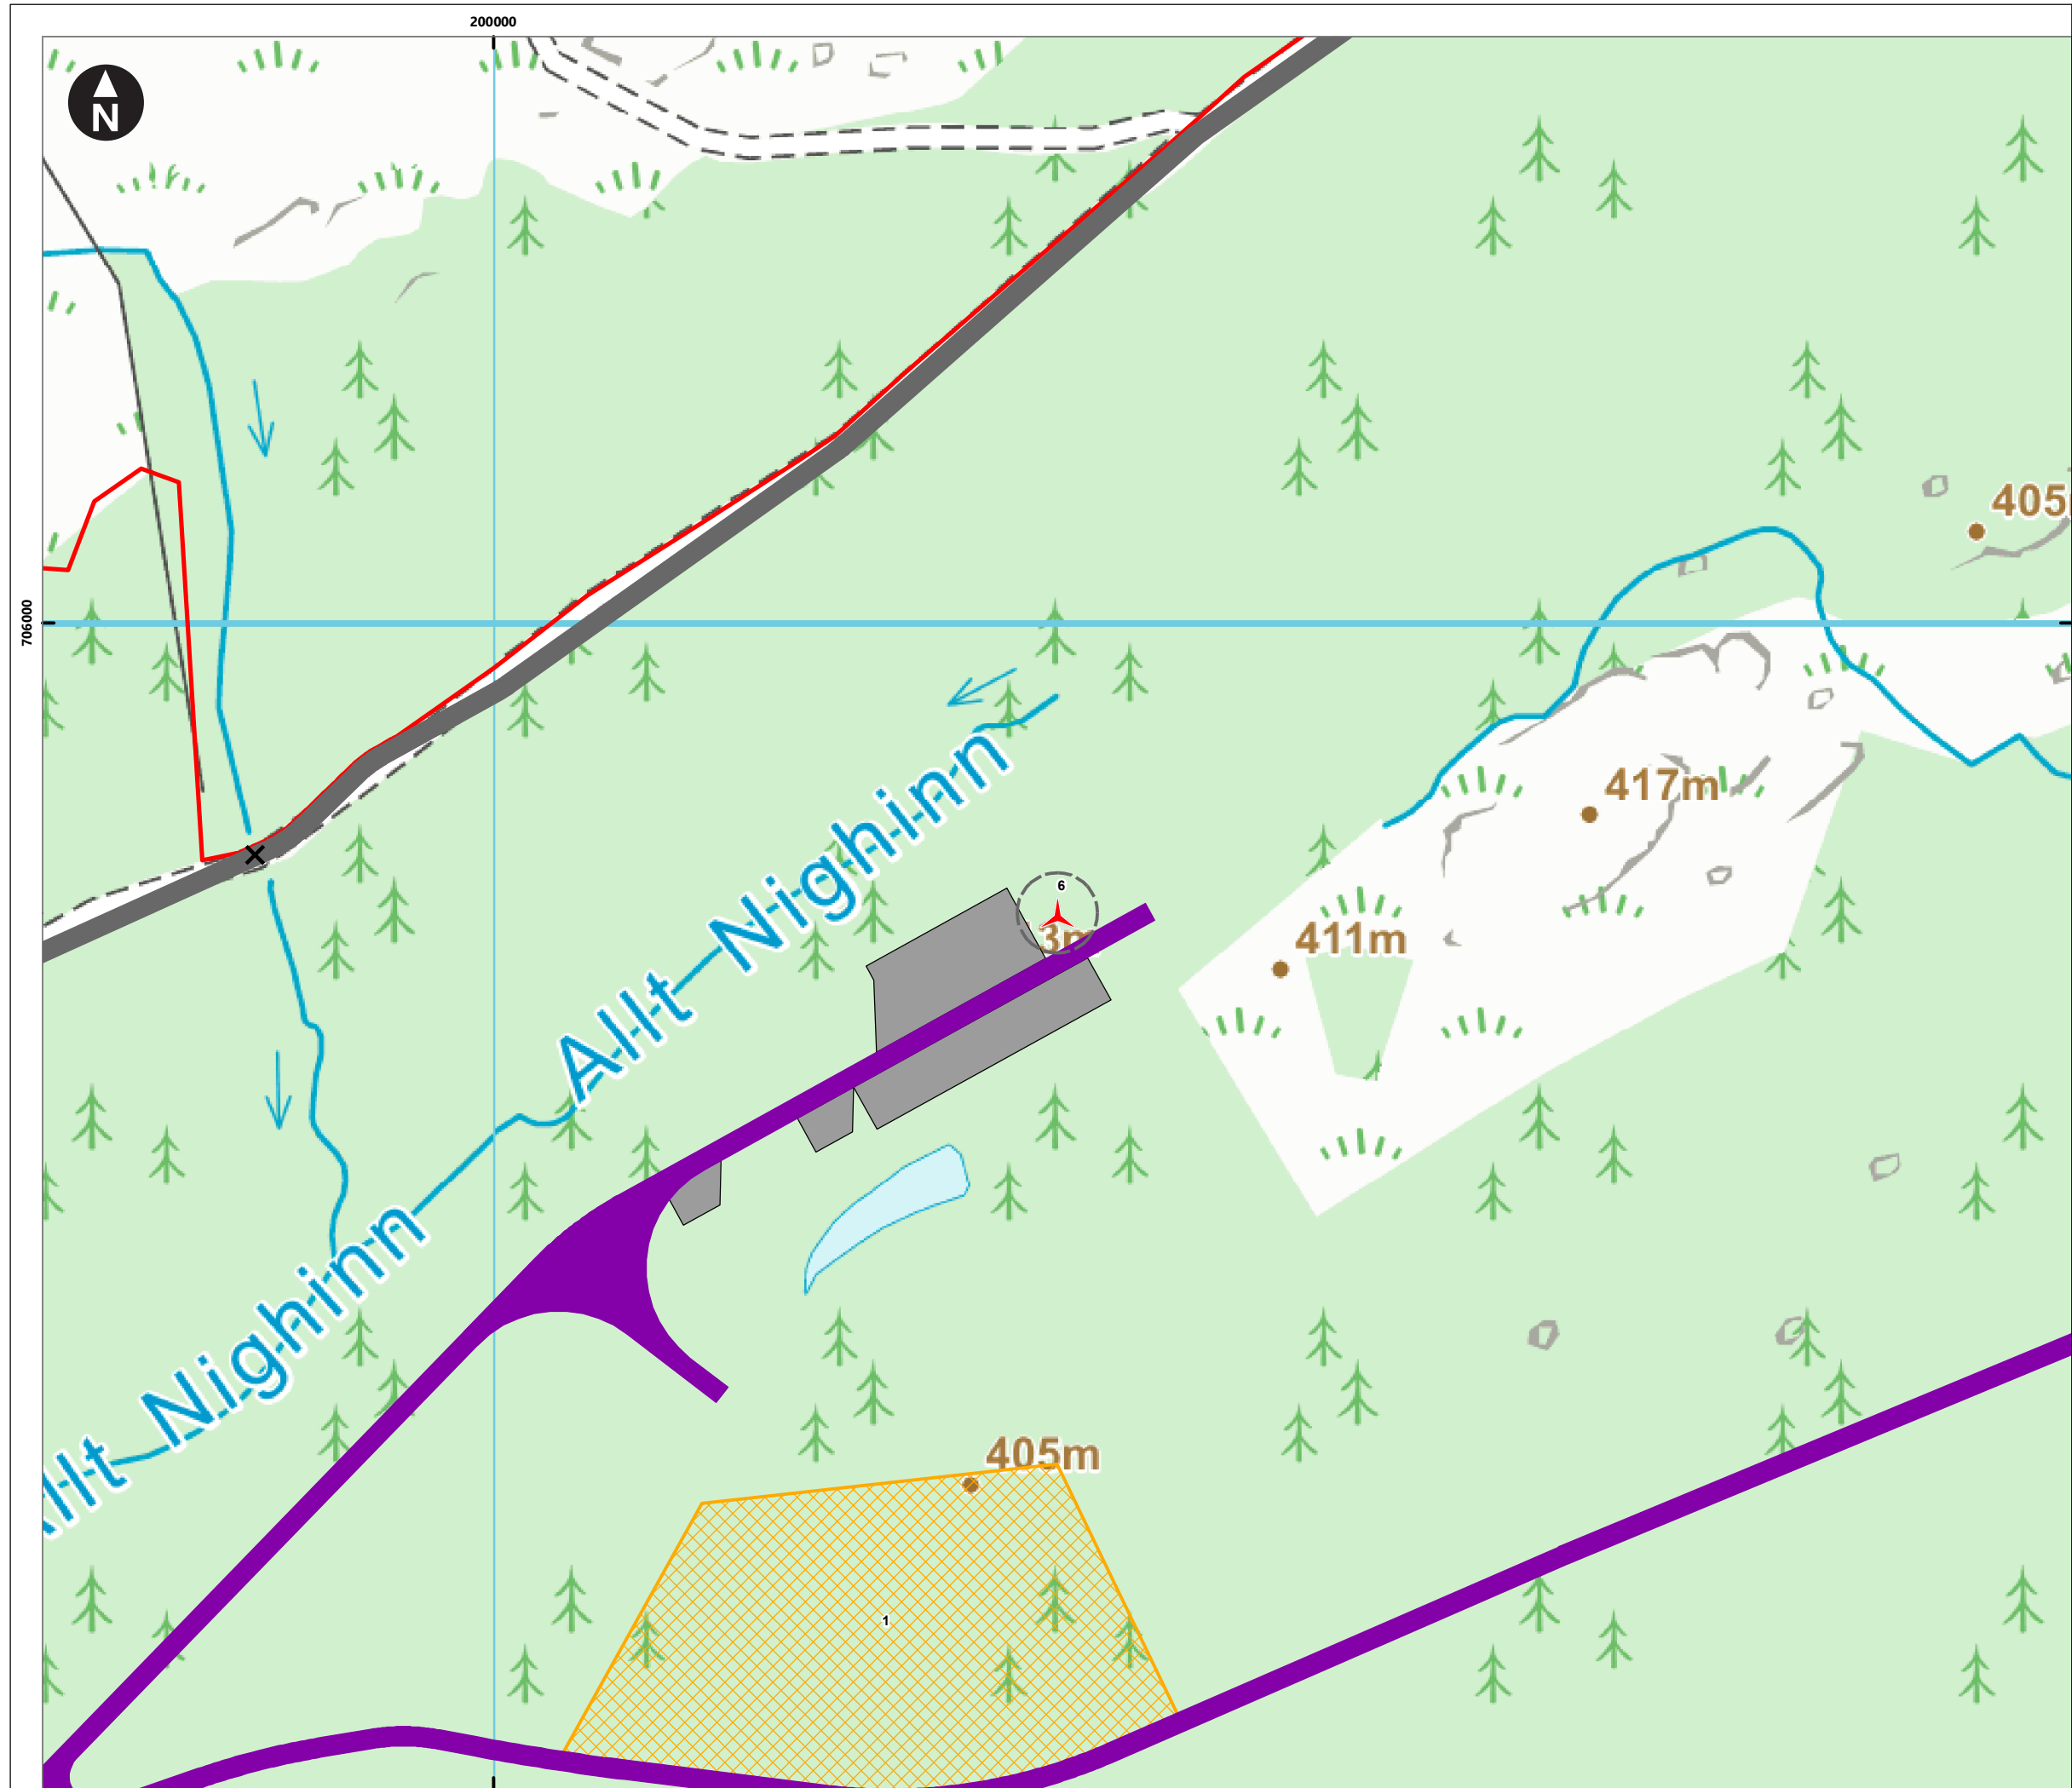

Key

- Site boundary
- Wind turbine
- Wind turbine foundation
- Permanent met mast
- Existing access tracks (6m)
- New access tracks (6m)
- Crane hardstandings and laydown areas
- Substation / control building and compound
- Construction compound
- Temporary construction compound
- Borrow pit search areas

Watercourse Crossing

- Existing
- New

Scale at A3: 1:2,000

Based upon the Ordnance Survey Map with the permission of the Controller of Her Majesty's Stationery Office. © Crown Copyright. 100027856

Client


RWE

Eredine Wind Farm
Further Environmental Information

Figure 2.1
Site layout plan
Page 5 of 18

November 2025




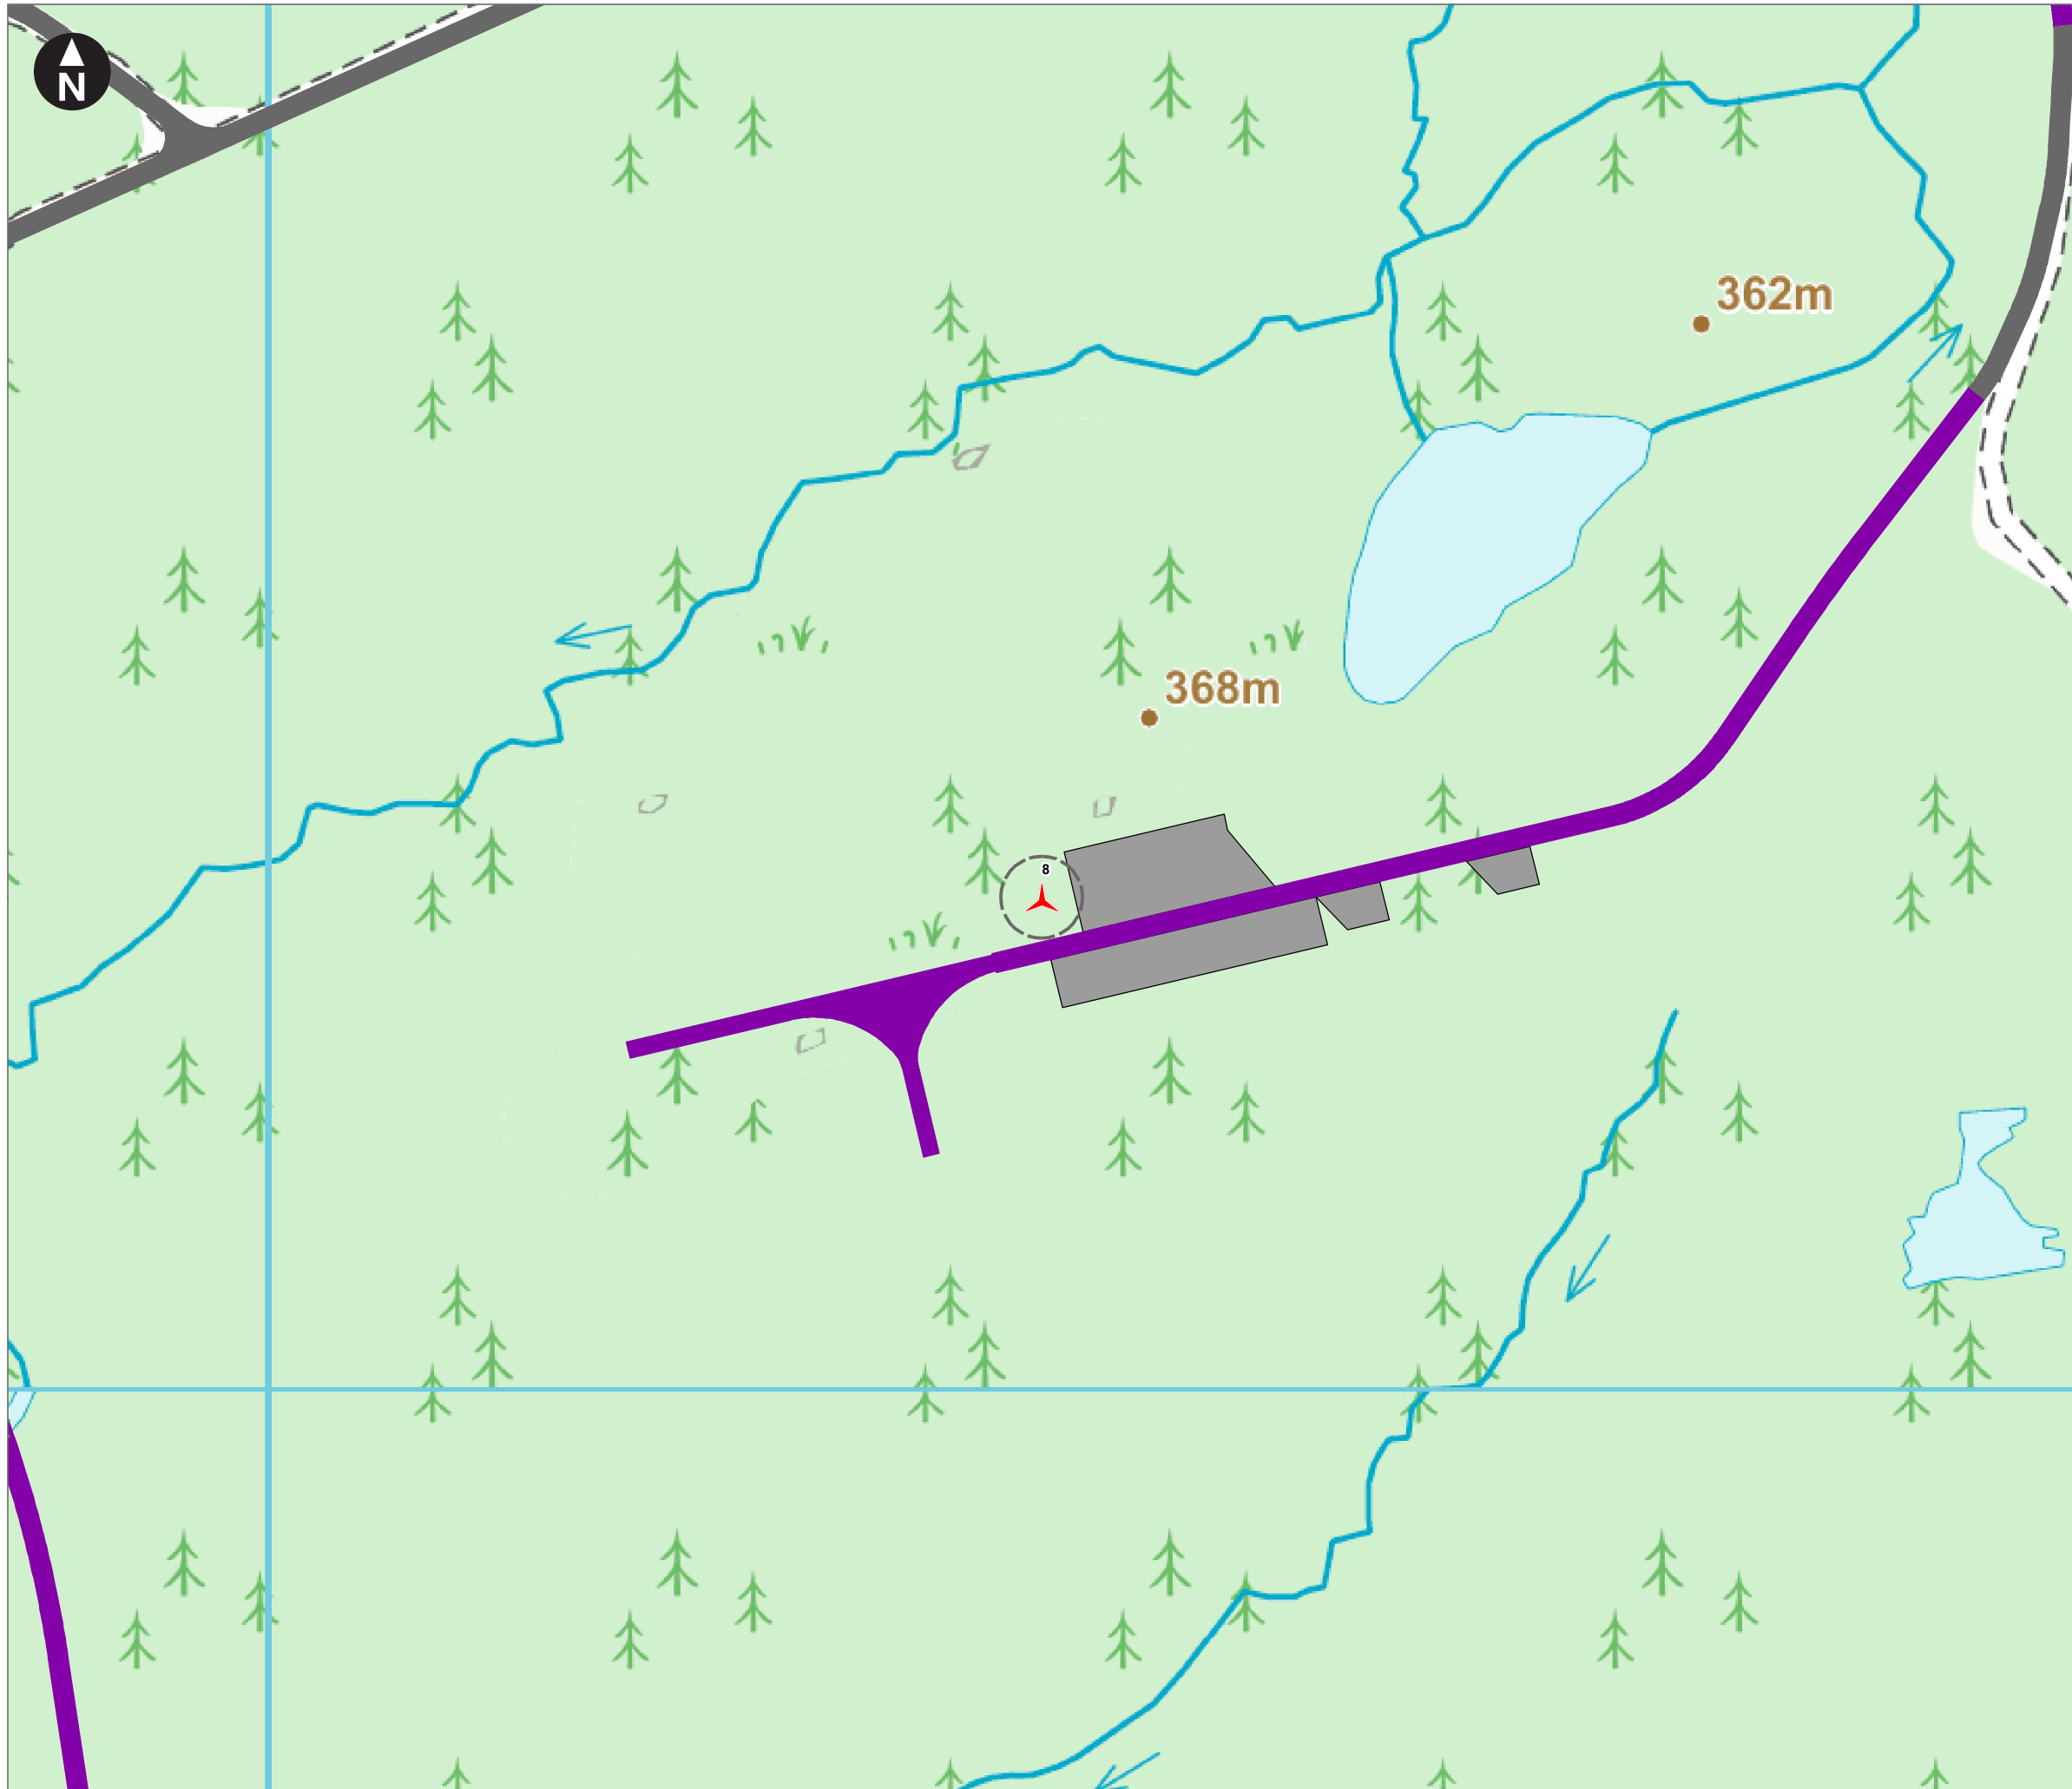

- Key
- Site boundary
 - Wind turbine
 - Wind turbine foundation
 - Permanent met mast
 - Existing access tracks (6m)
 - New access tracks (6m)
 - Crane hardstandings and laydown areas
 - Substation / control building and compound
 - Construction compound
 - Temporary construction compound
 - Borrow pit search areas

Watercourse Crossing

- Existing
- New

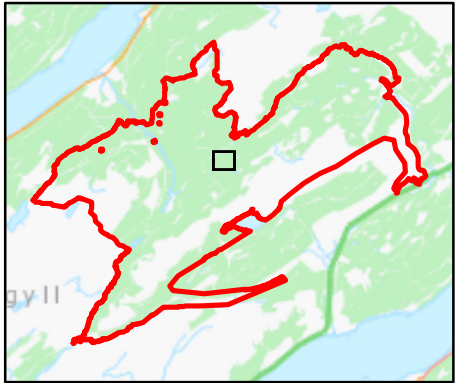

0 100 m

Scale at A3: 1:2,000

Based upon the Ordnance Survey Map with the permission of the Controller of Her Majesty's Stationery Office. © Crown Copyright. 100027856

Client


RWE

Eredine Wind Farm
Further Environmental Information


Figure 2.1
Site layout plan
Page 6 of 18

November 2025

wsp

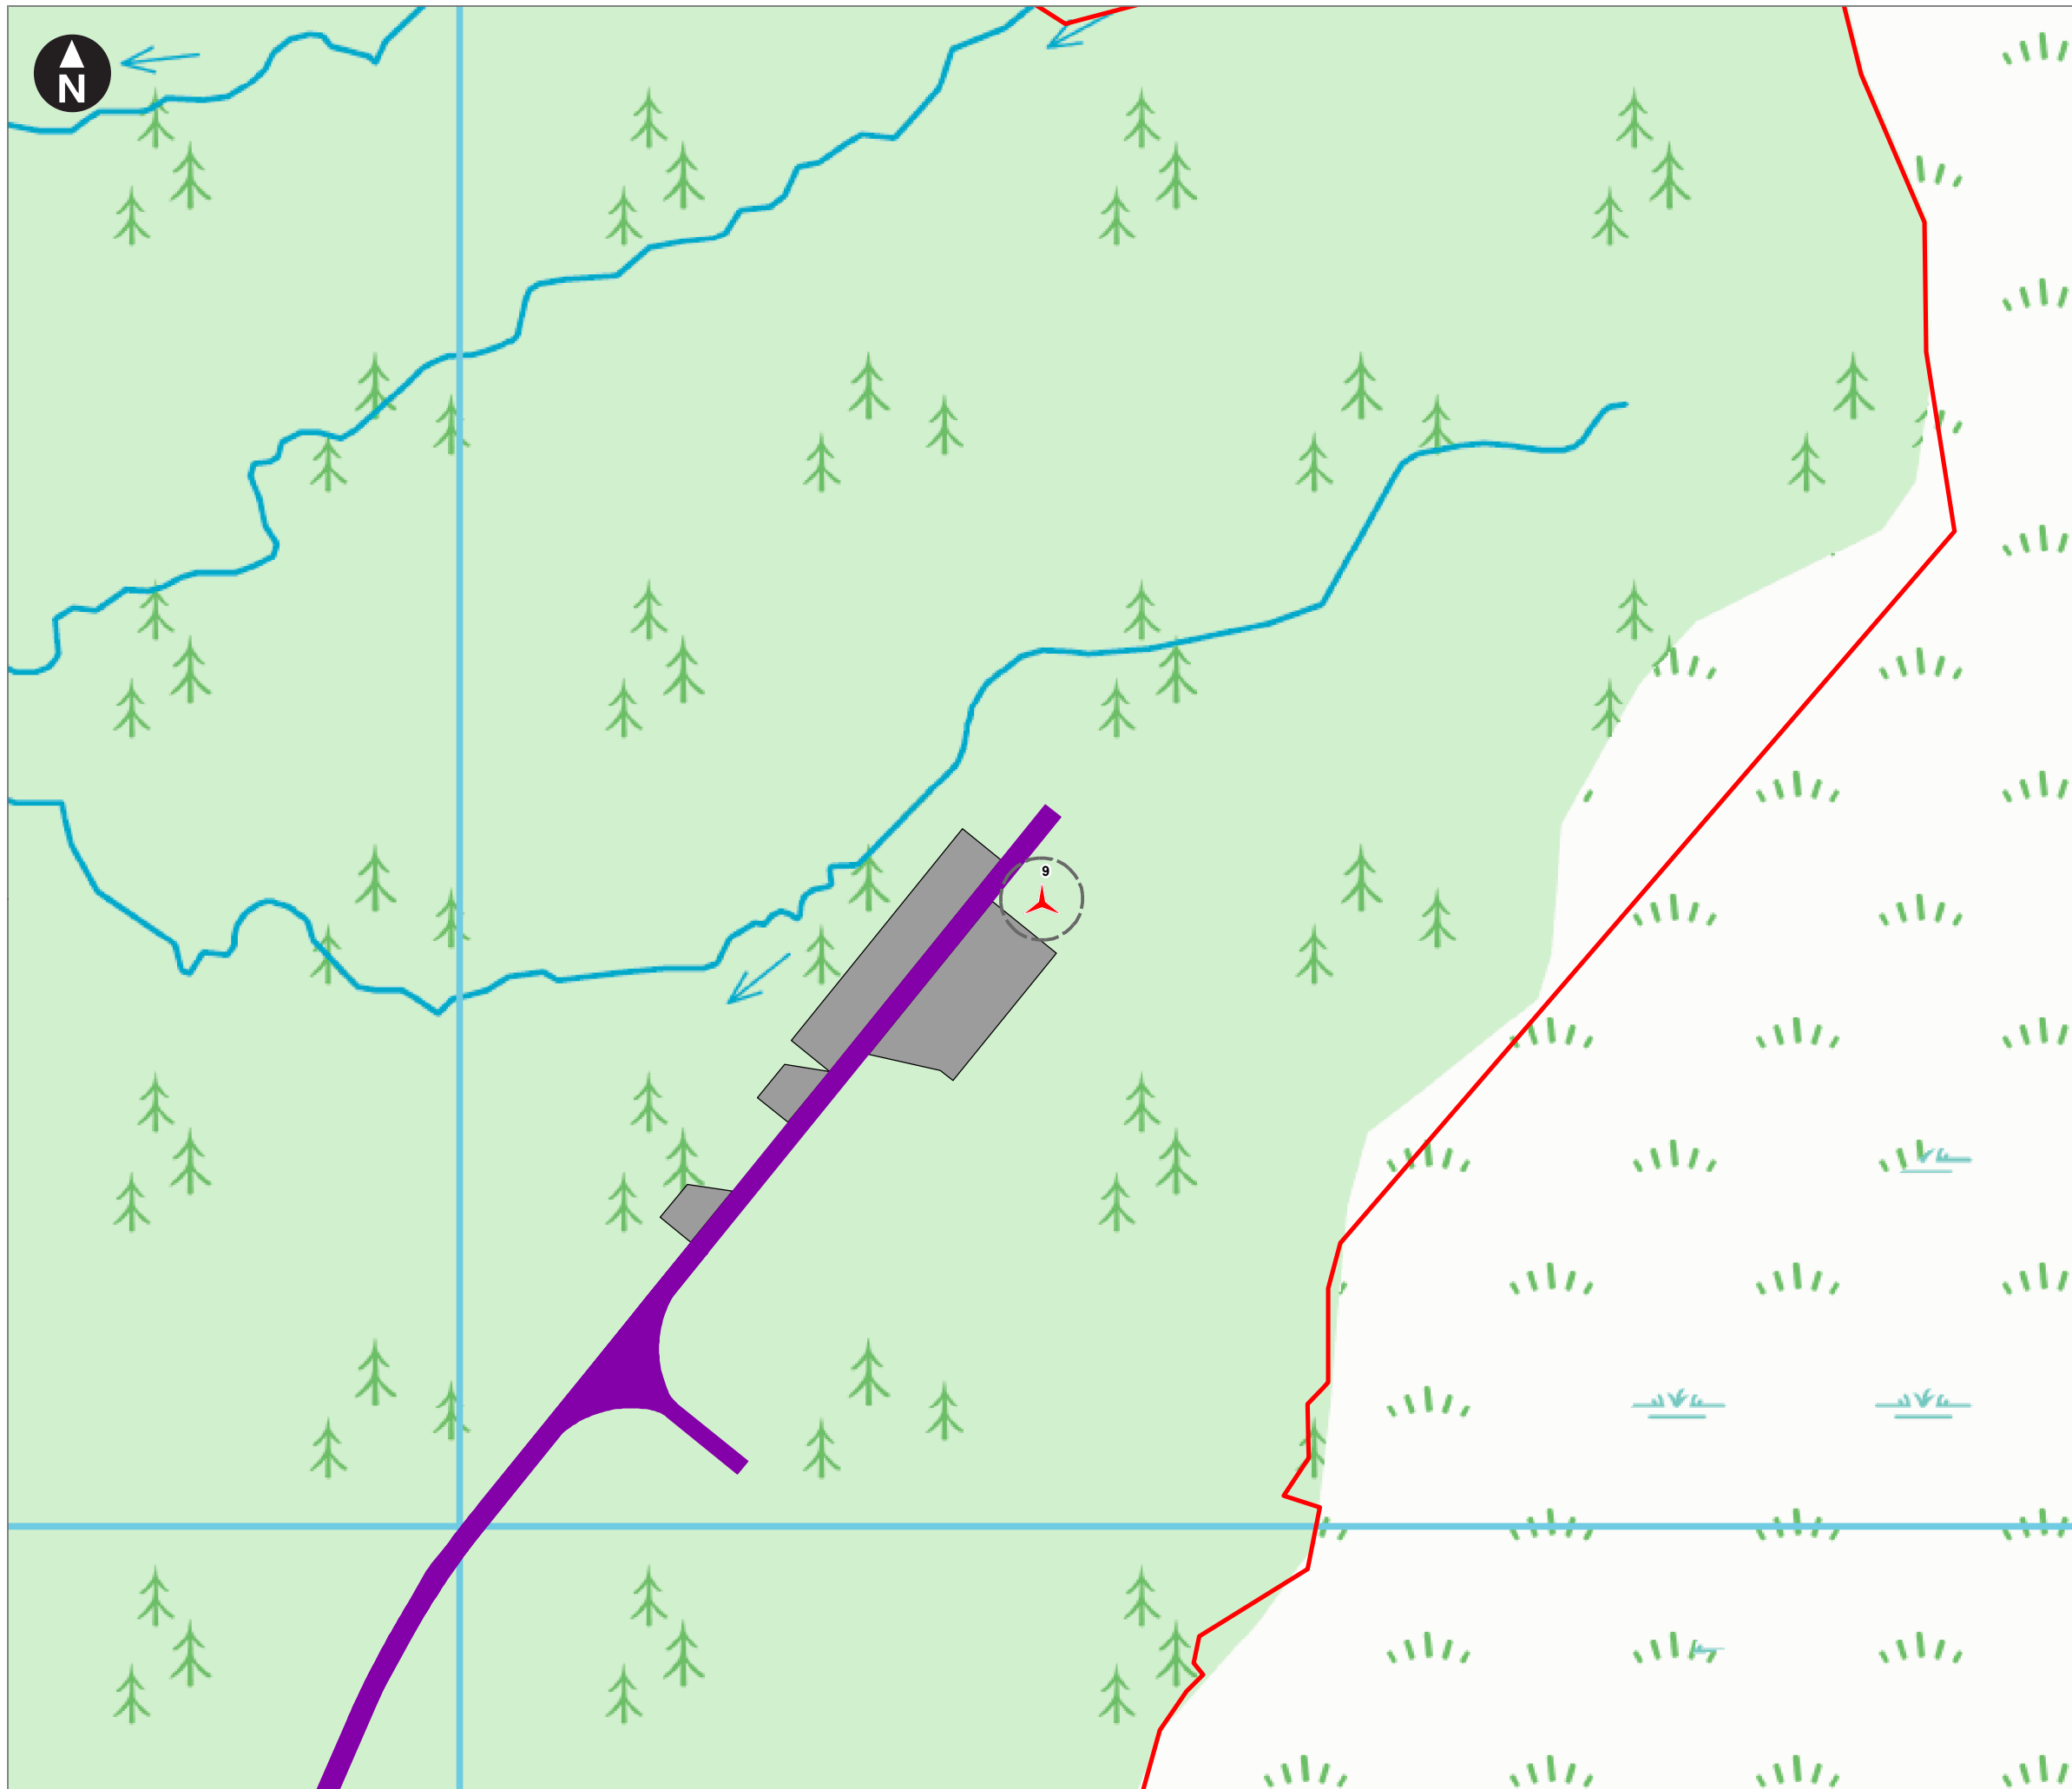

- Key
- Site boundary
 - Wind turbine
 - Wind turbine foundation
 - Permanent met mast
 - Existing access tracks (6m)
 - New access tracks (6m)
 - Crane hardstandings and laydown areas
 - Substation / control building and compound
 - Construction compound
 - Temporary construction compound
 - Borrow pit search areas
- Watercourse Crossing**
- Existing
 - New

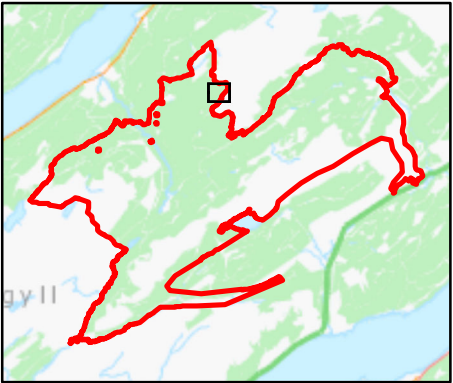

0 100 m
Scale at A3: 1:2,000

Based upon the Ordnance Survey Map with the permission of the
Controller of Her Majesty's Stationery Office. © Crown Copyright.
100027856

Client

RWE


Eredine Wind Farm
Further Environmental Information



Figure 2.1
Site layout plan
Page 7 of 18

November 2025

wsp

C:\Users\UKGFP776WSP\O365\Eredine - 42484 Eredine Wind Farm EIA (1)\Deliver Stage\IDesign_Technical\Drawings FEI 2025\GIS\MXD\ 62281580-WSPE-FG-Z-00012_P01.4

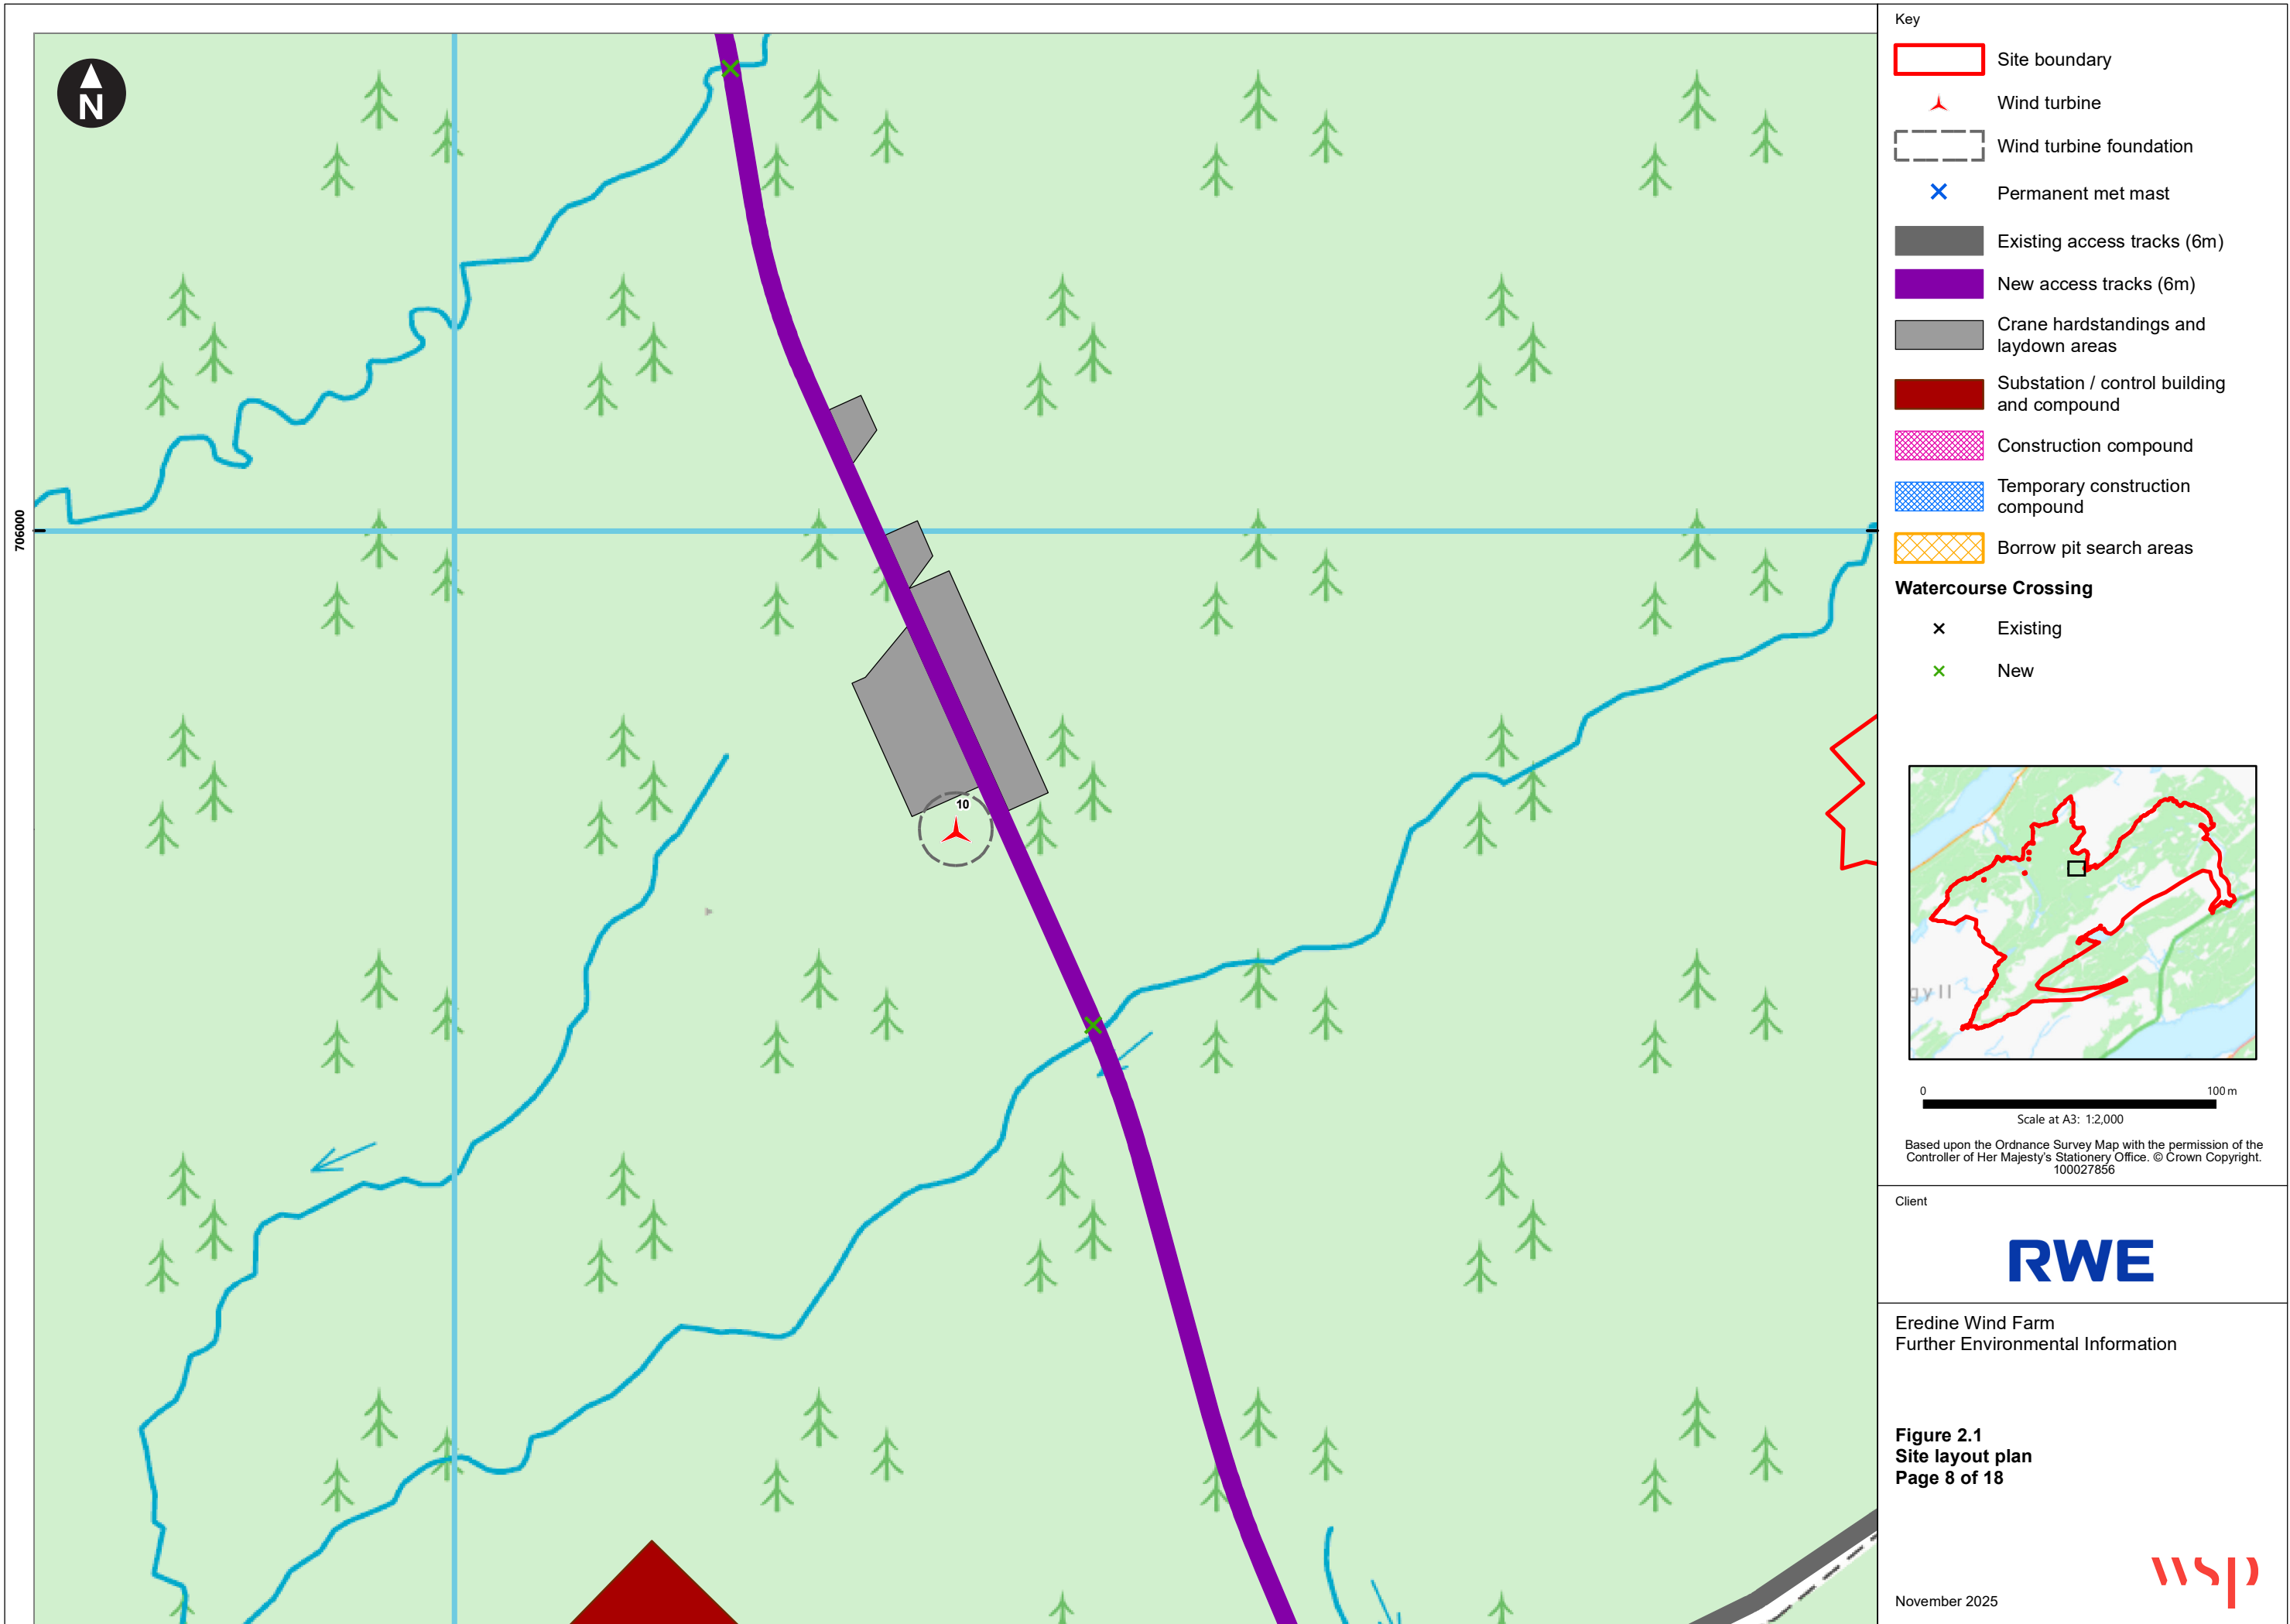

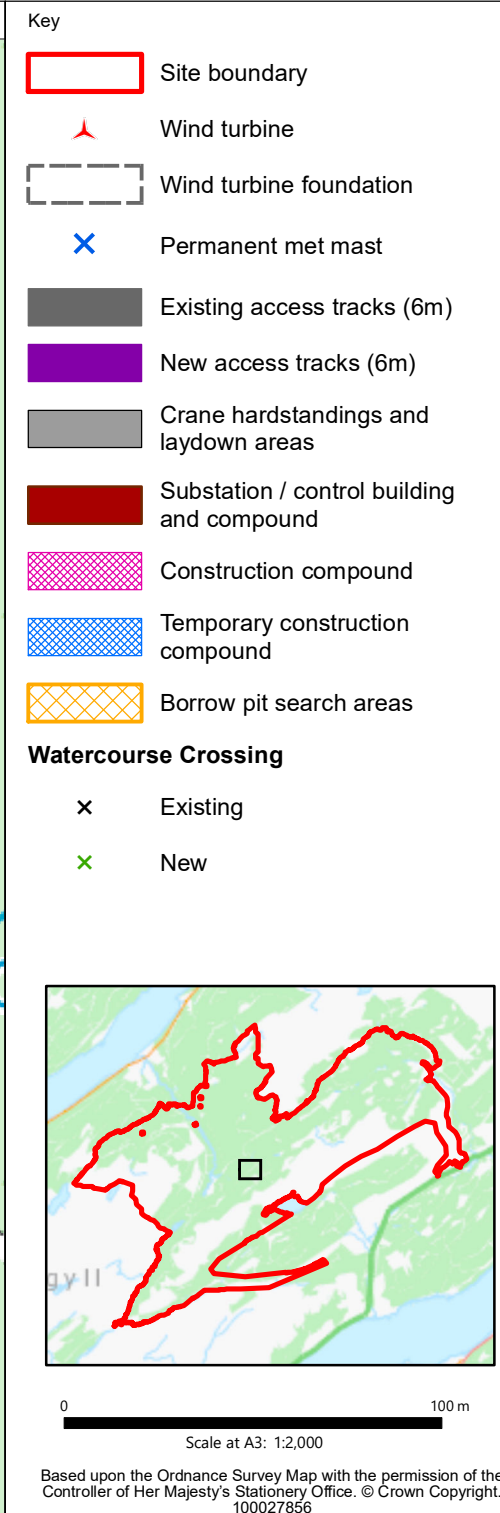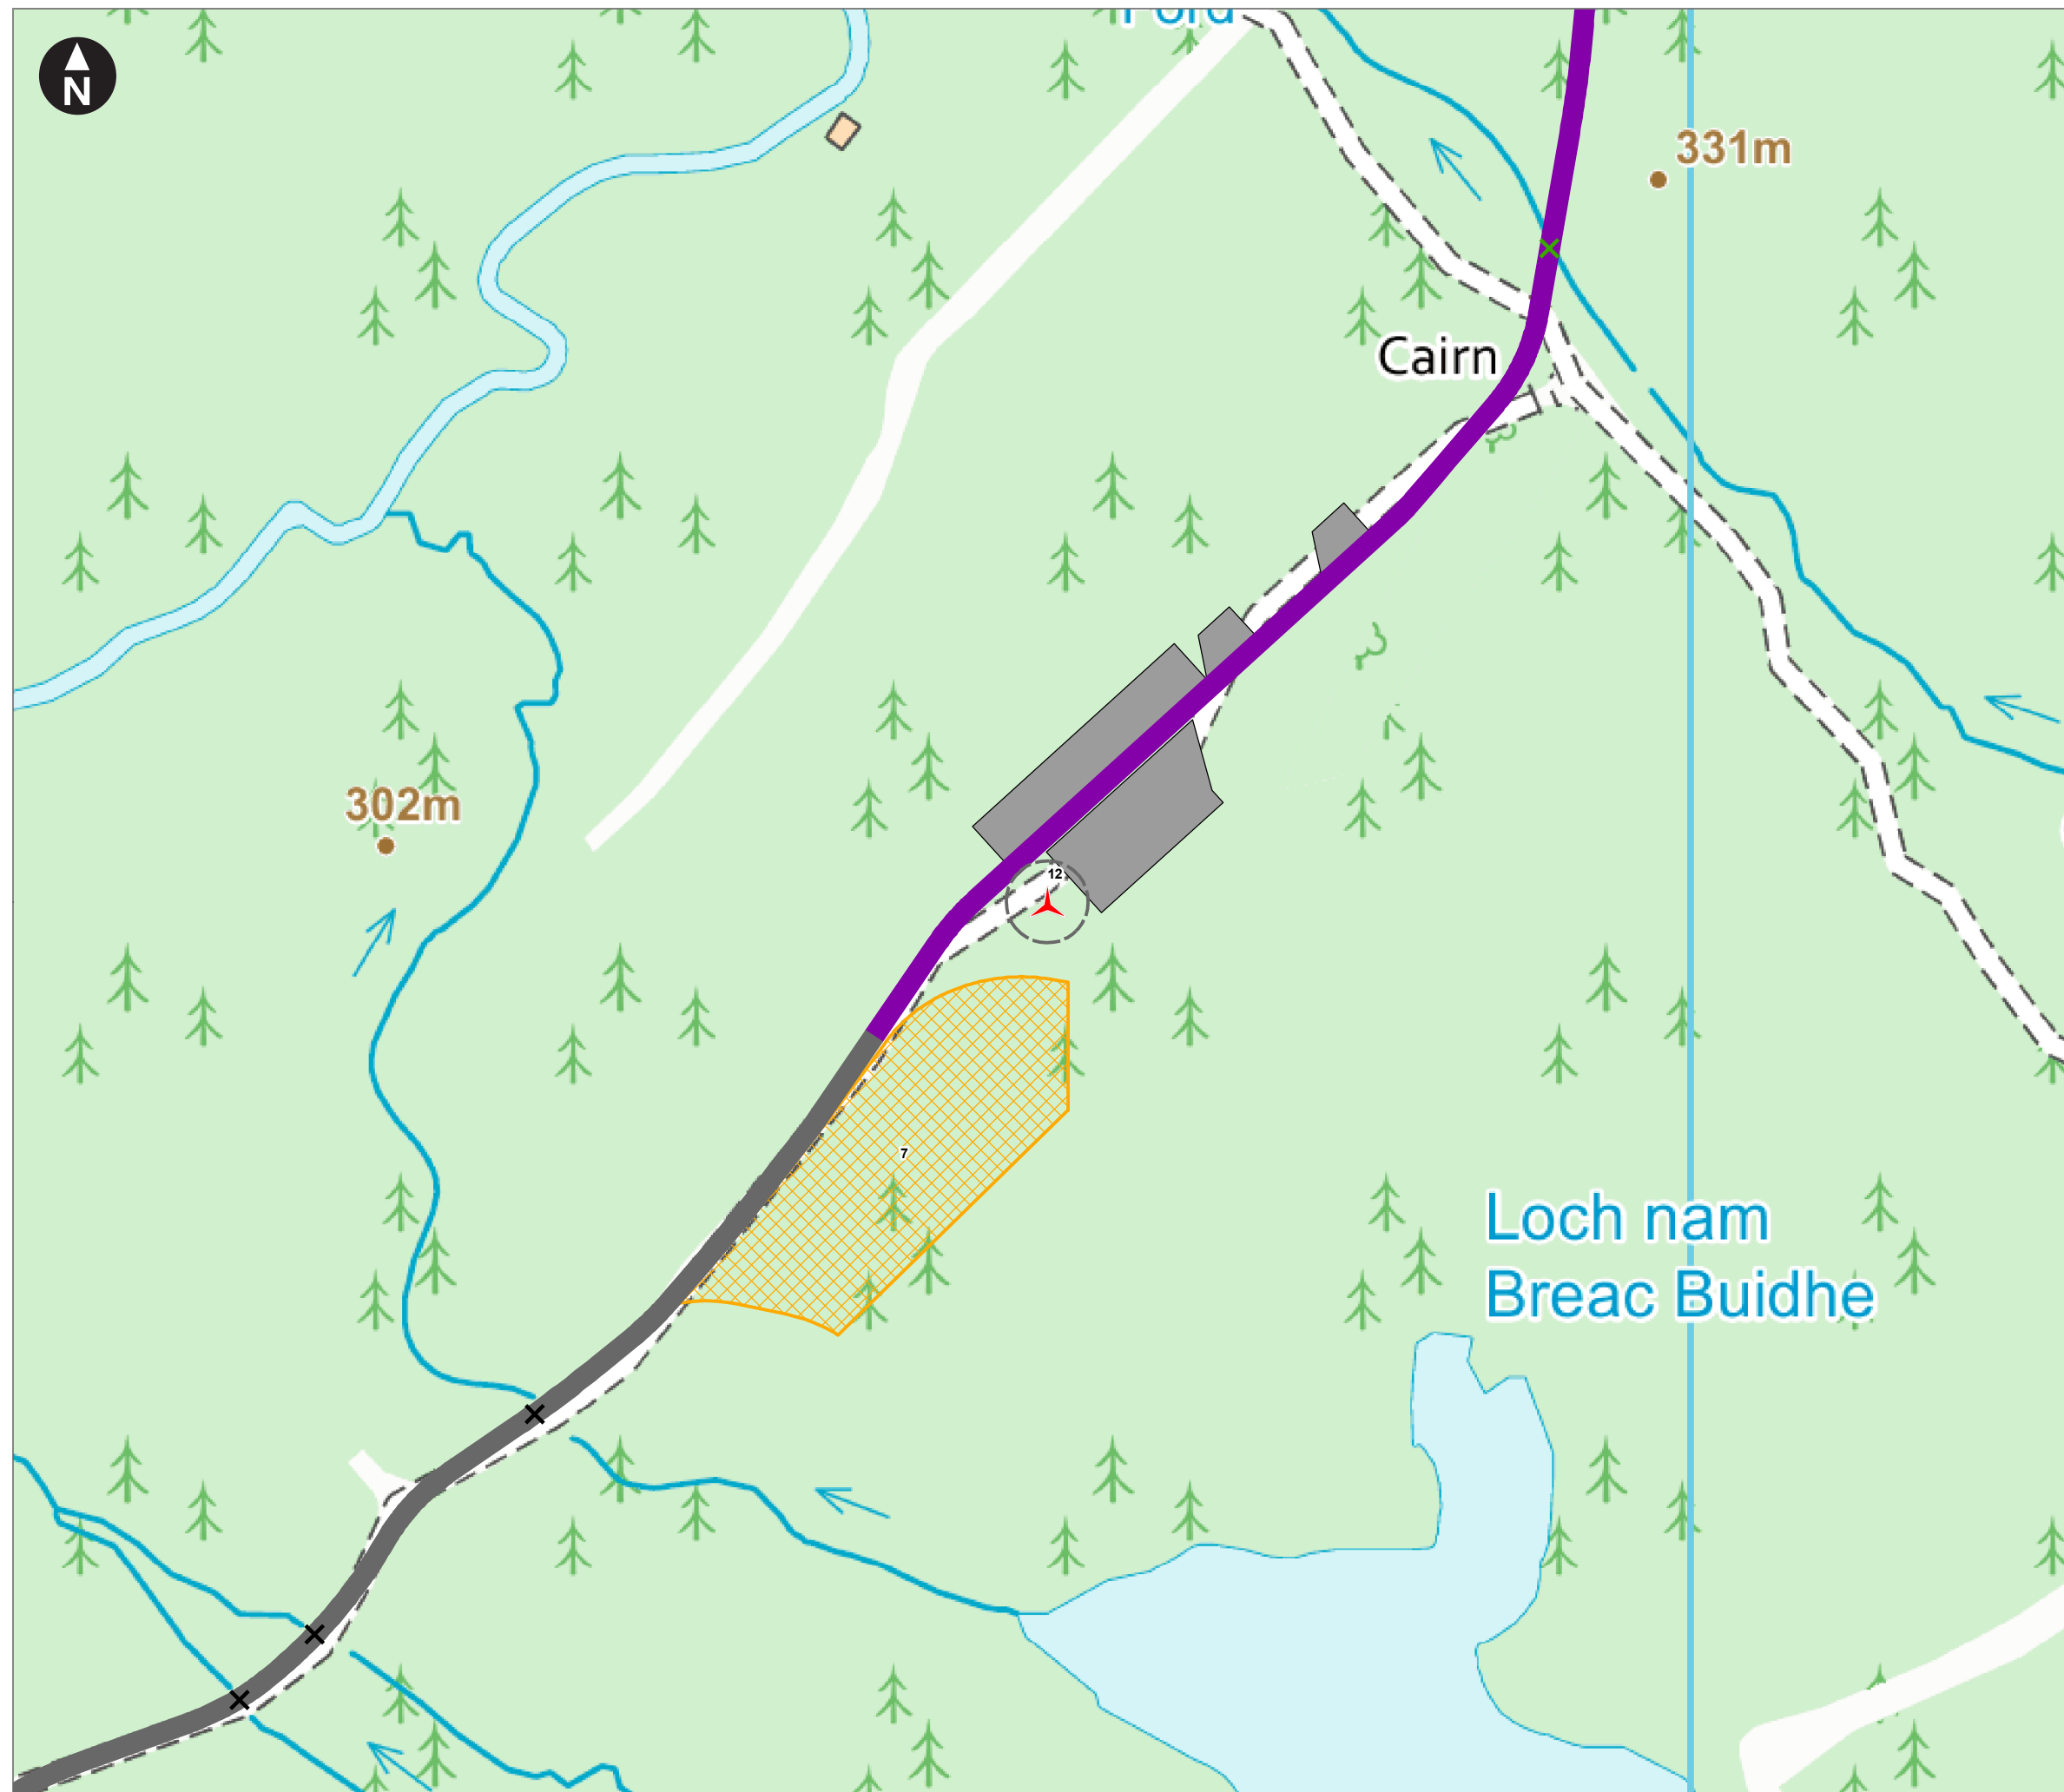

Client

RWE


Eredine Wind Farm
Further Environmental Information

Figure 2.1
Site layout plan
Page 9 of 18


November 2025

wsp


C:\Users\UKGFP776WSP\O365\Eredine - 42484 Eredine Wind Farm EIA (1)\Deliver Stage\IDesign_Technical\Drawings FEI 2025\GIS\MXD\ 62281580-WSPE-FG-Z-00012_P01.4

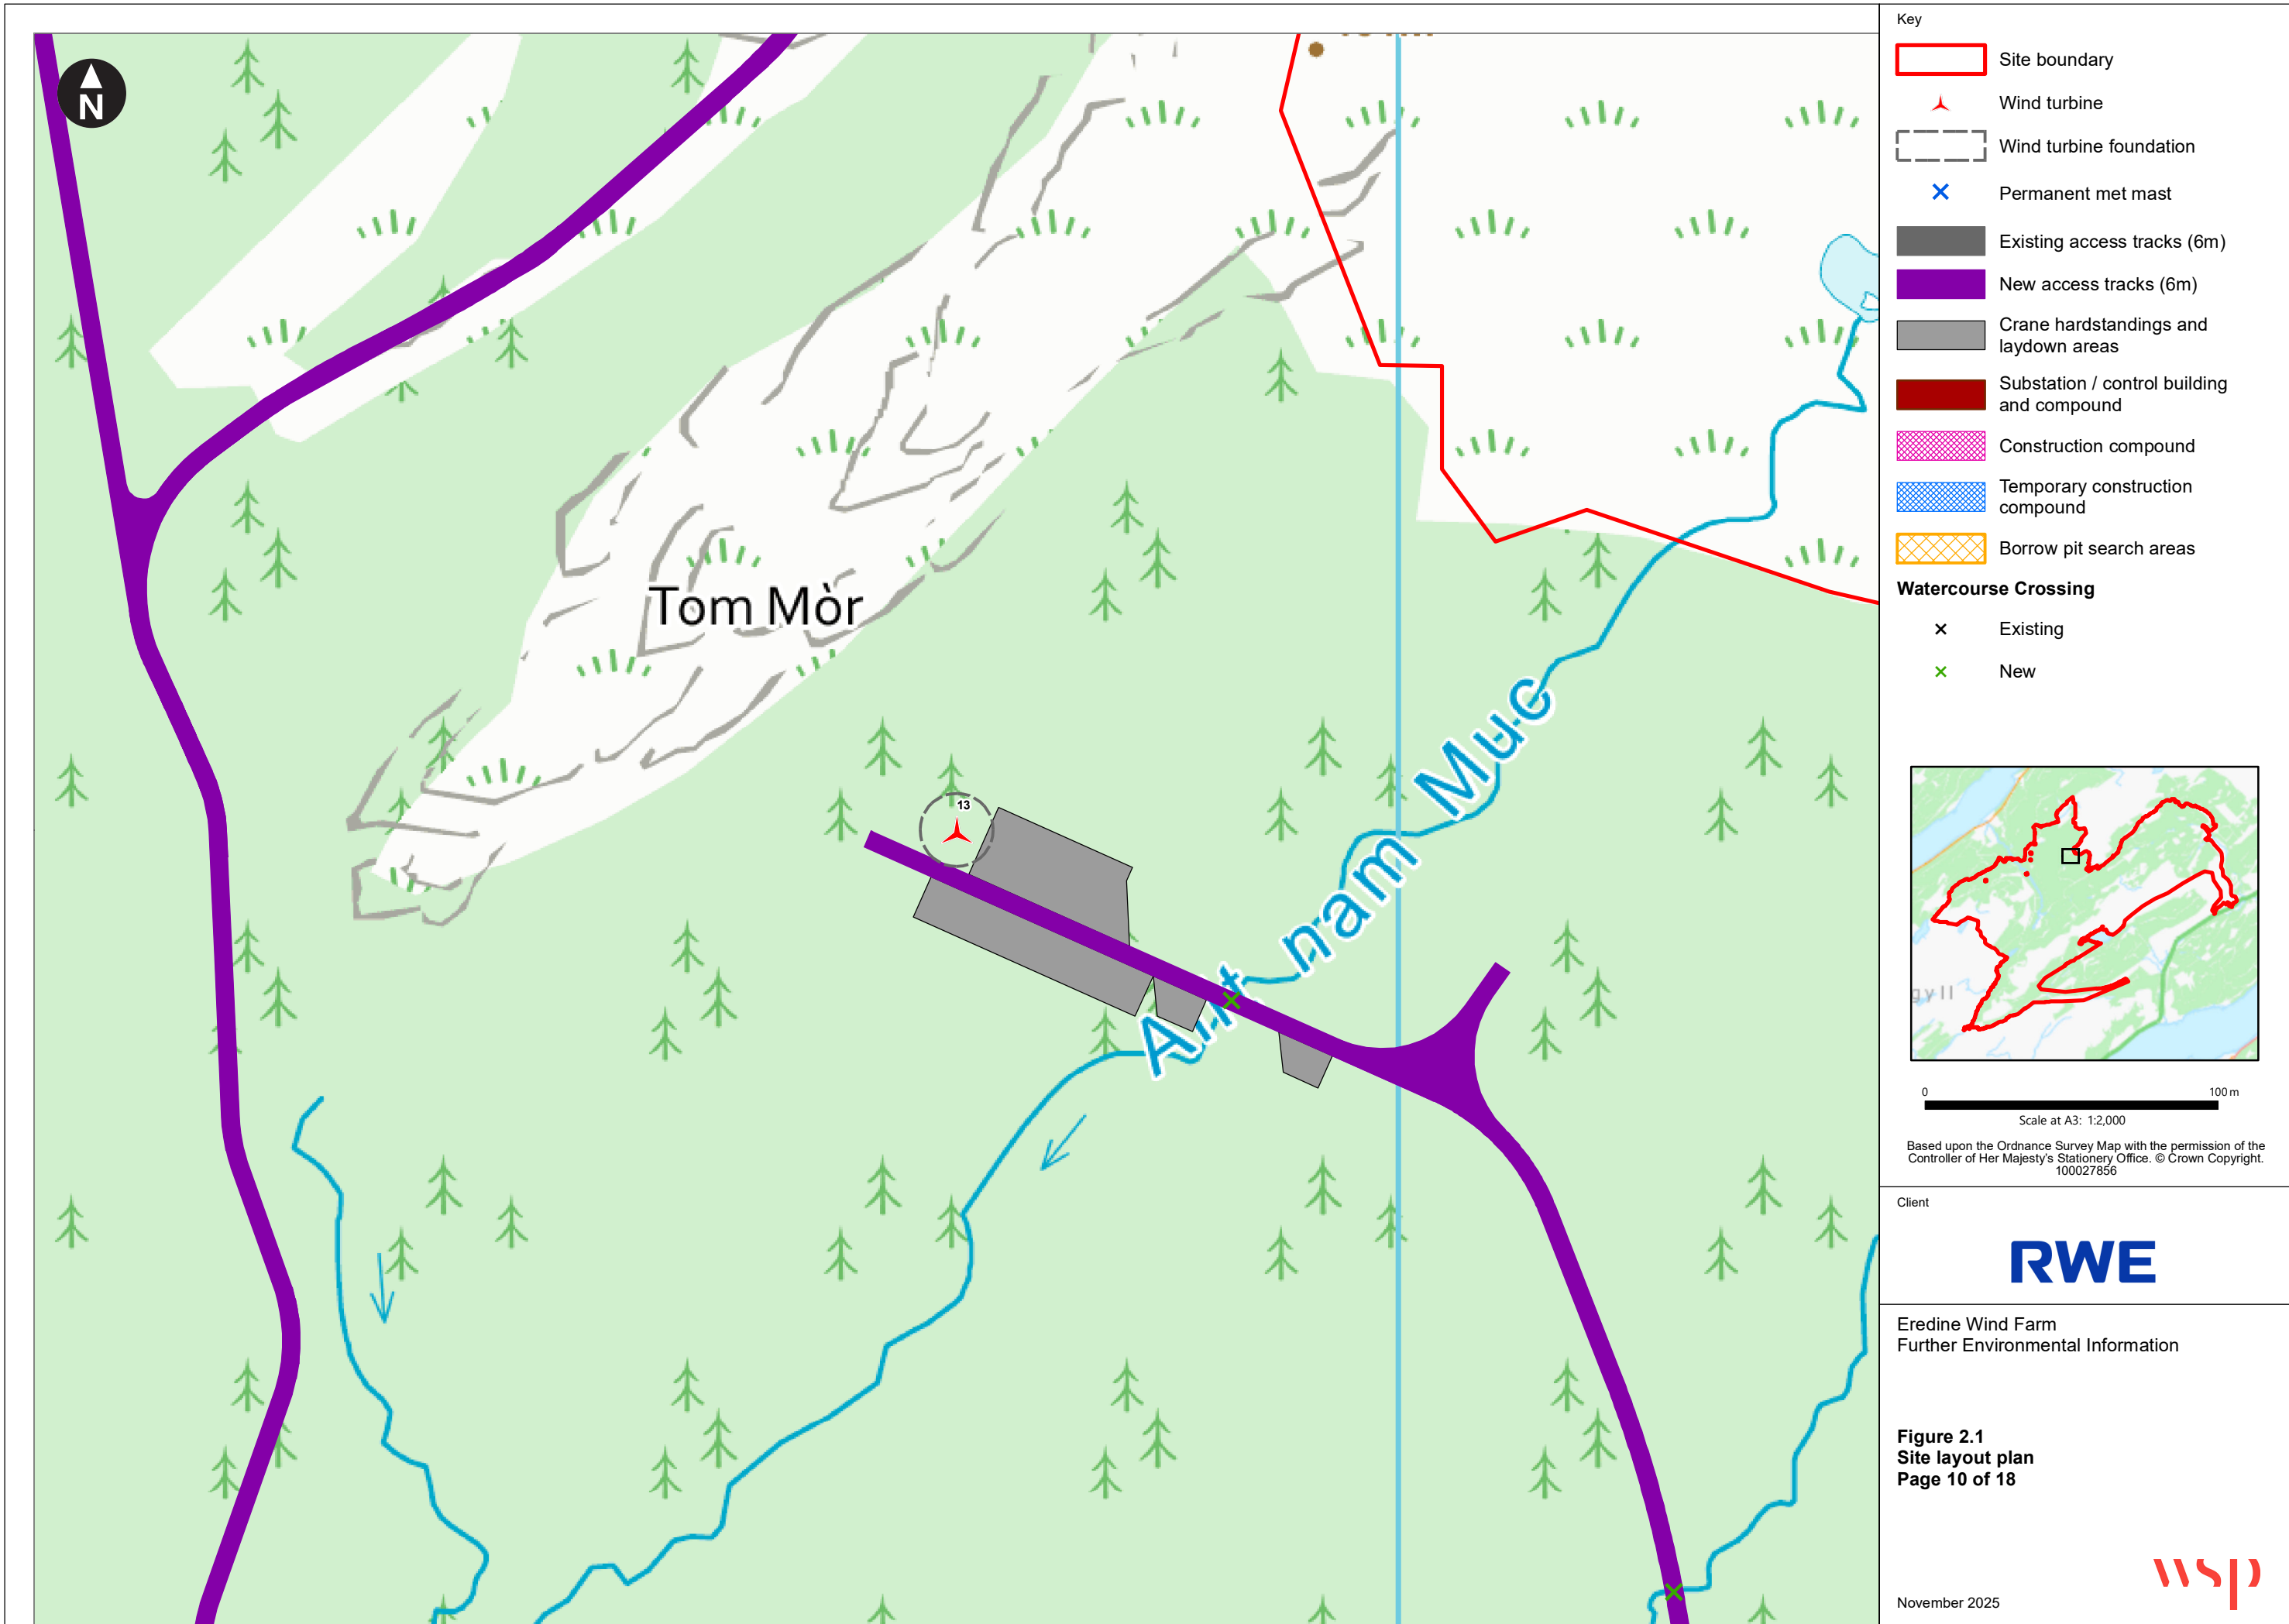

C:\Users\UKGFP776WSP\0365\Eredine - 42484 Eredine Wind Farm EIA (1)\Deliver Stage\IDesign_Technical\Drawings FEI 2025\GIS\MXD\ 62281580-WSPE-FG-Z-00012_P01.4

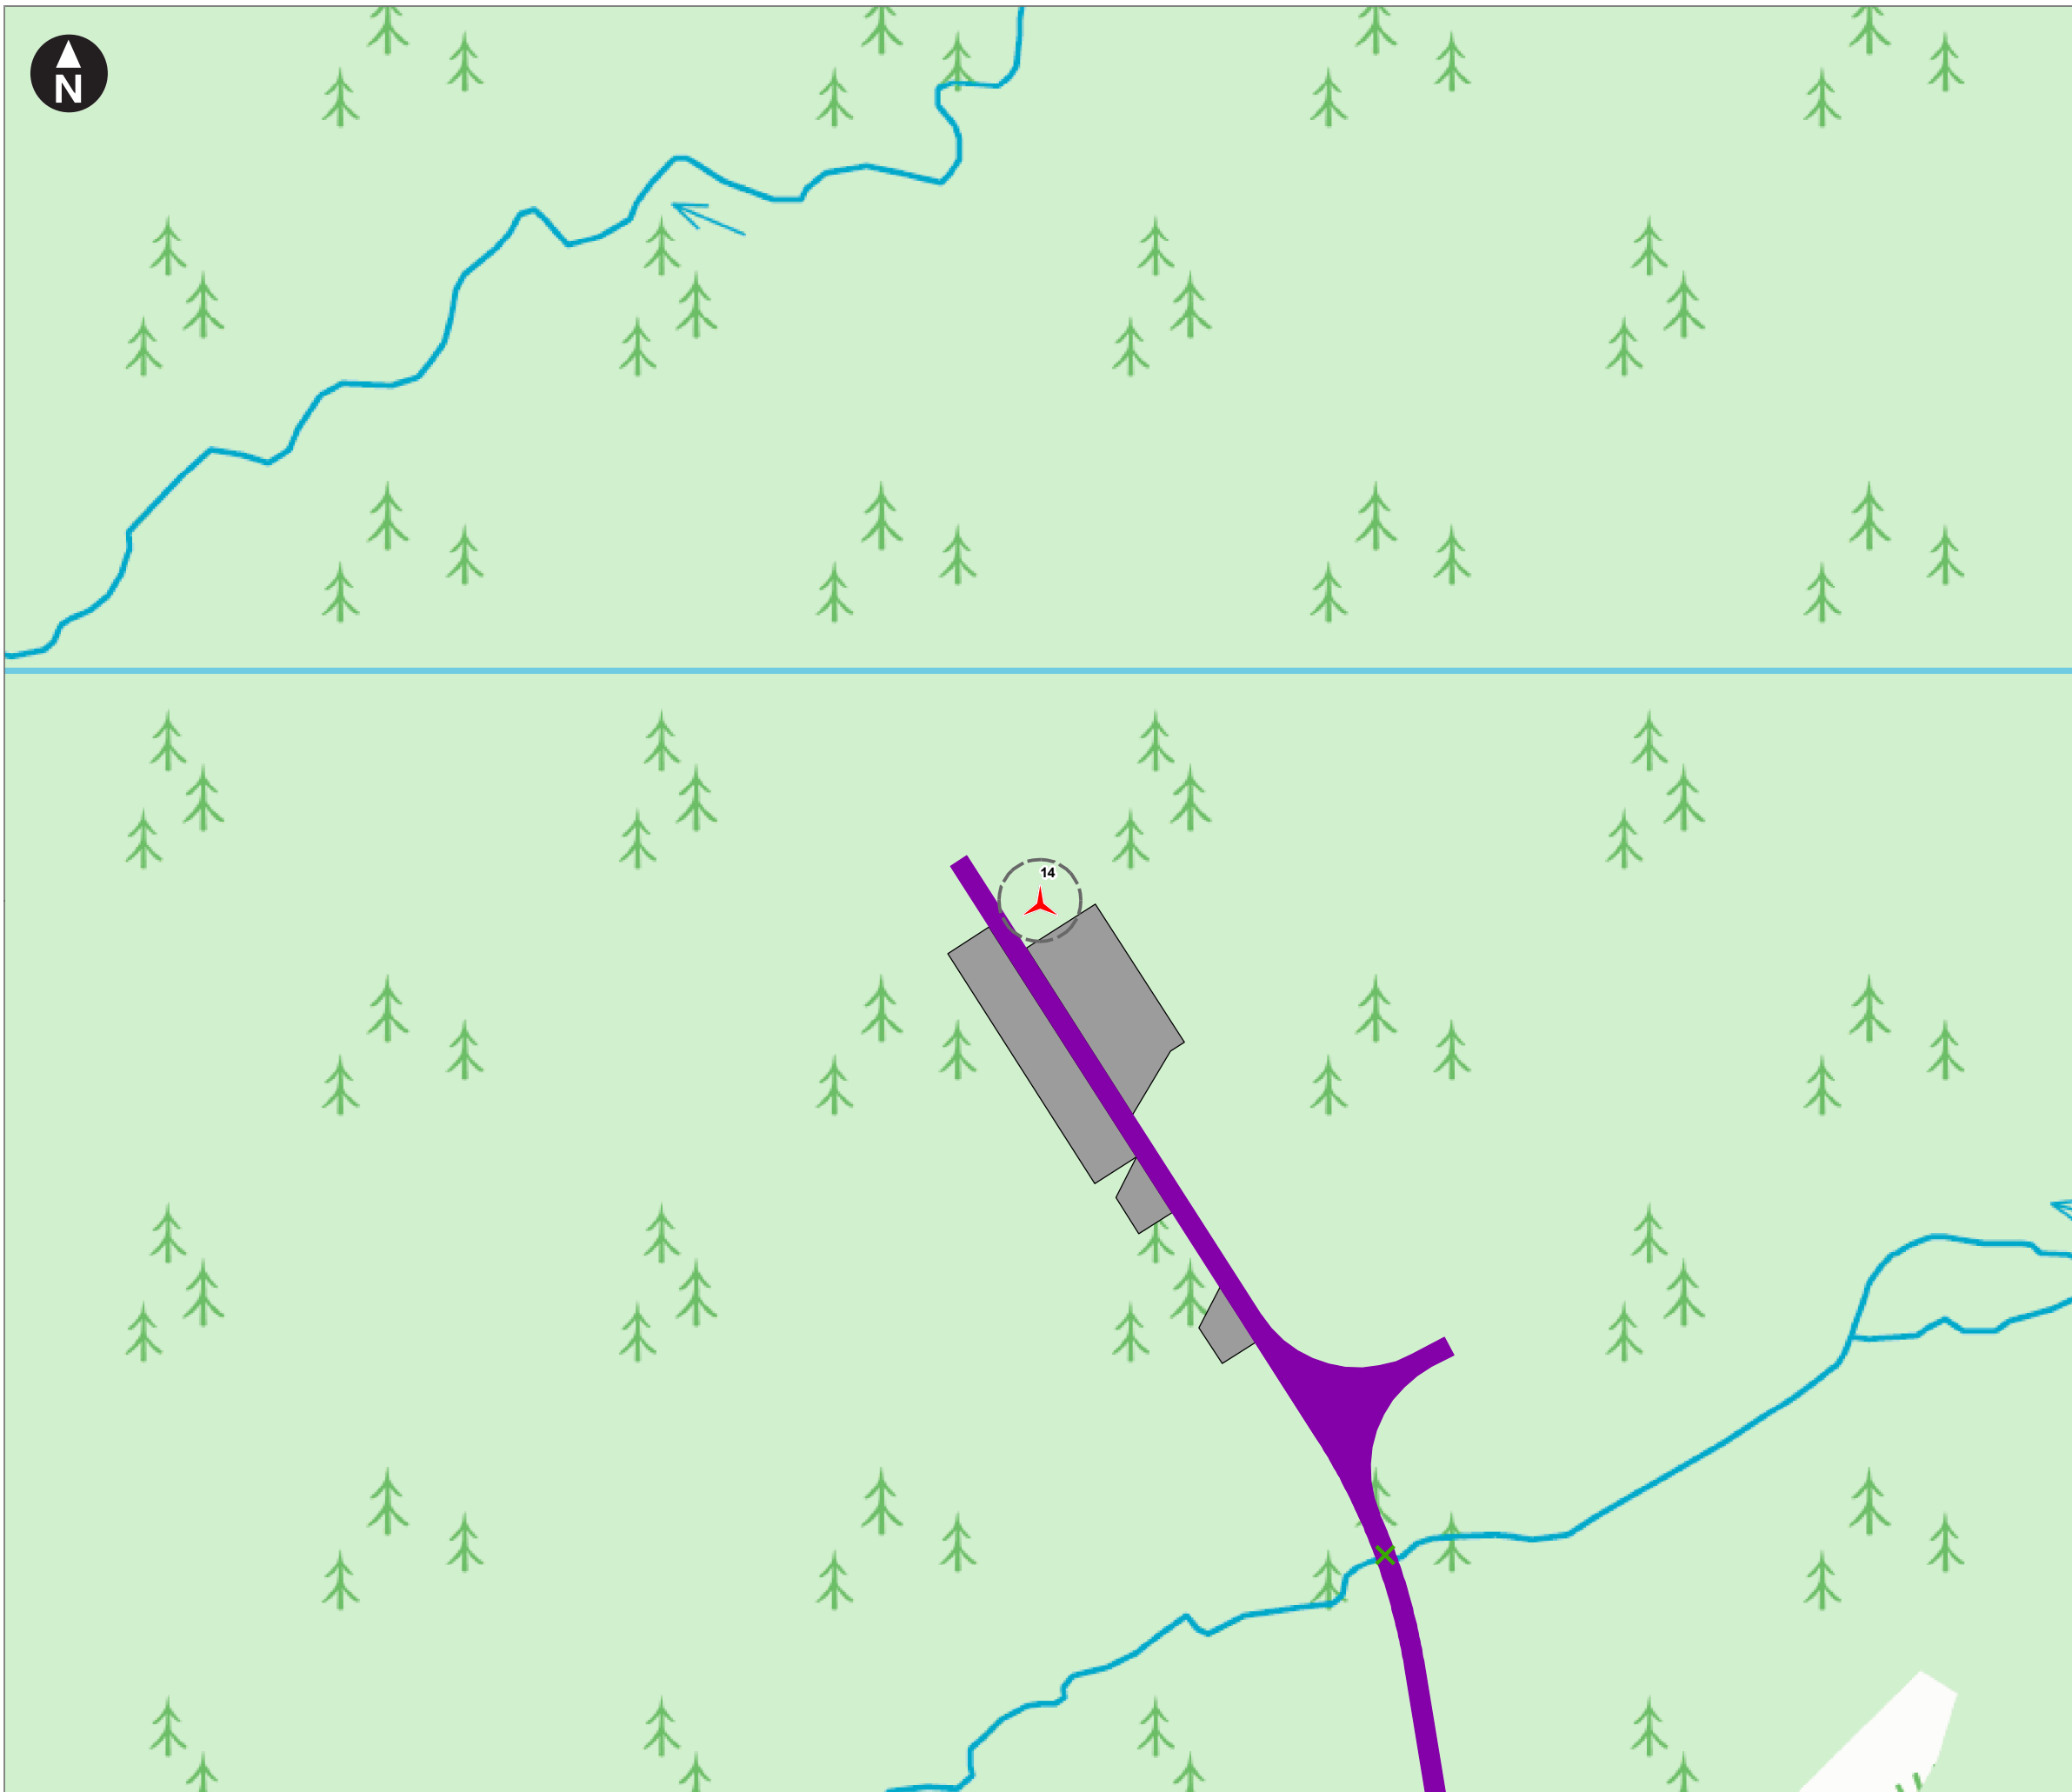

- Key
- Site boundary
 - Wind turbine
 - Wind turbine foundation
 - Permanent met mast
 - Existing access tracks (6m)
 - New access tracks (6m)
 - Crane hardstandings and laydown areas
 - Substation / control building and compound
 - Construction compound
 - Temporary construction compound
 - Borrow pit search areas
- Watercourse Crossing**
- Existing
 - New

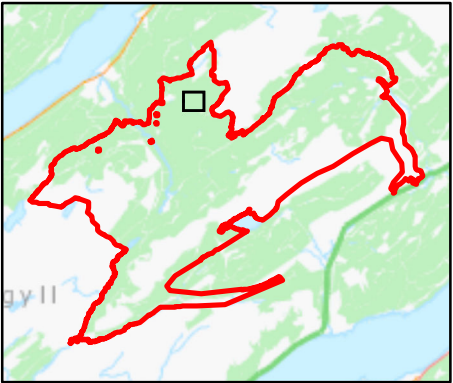

0 100 m

Scale at A3: 1:2,000

Based upon the Ordnance Survey Map with the permission of the Controller of Her Majesty's Stationery Office. © Crown Copyright. 100027856

Client

RWE


Eredine Wind Farm
Further Environmental Information

Figure 2.1
Site layout plan
Page 11 of 18

November 2025

wsp


C:\Users\UKGFP776WSP\O365\Eredine - 42484 Eredine Wind Farm EIA (1)\Deliver Stage\IDesign_Technical\Drawings FEI 2025\GIS\MXD\ 62281580-WSPE-FG-Z-00012_P01.4

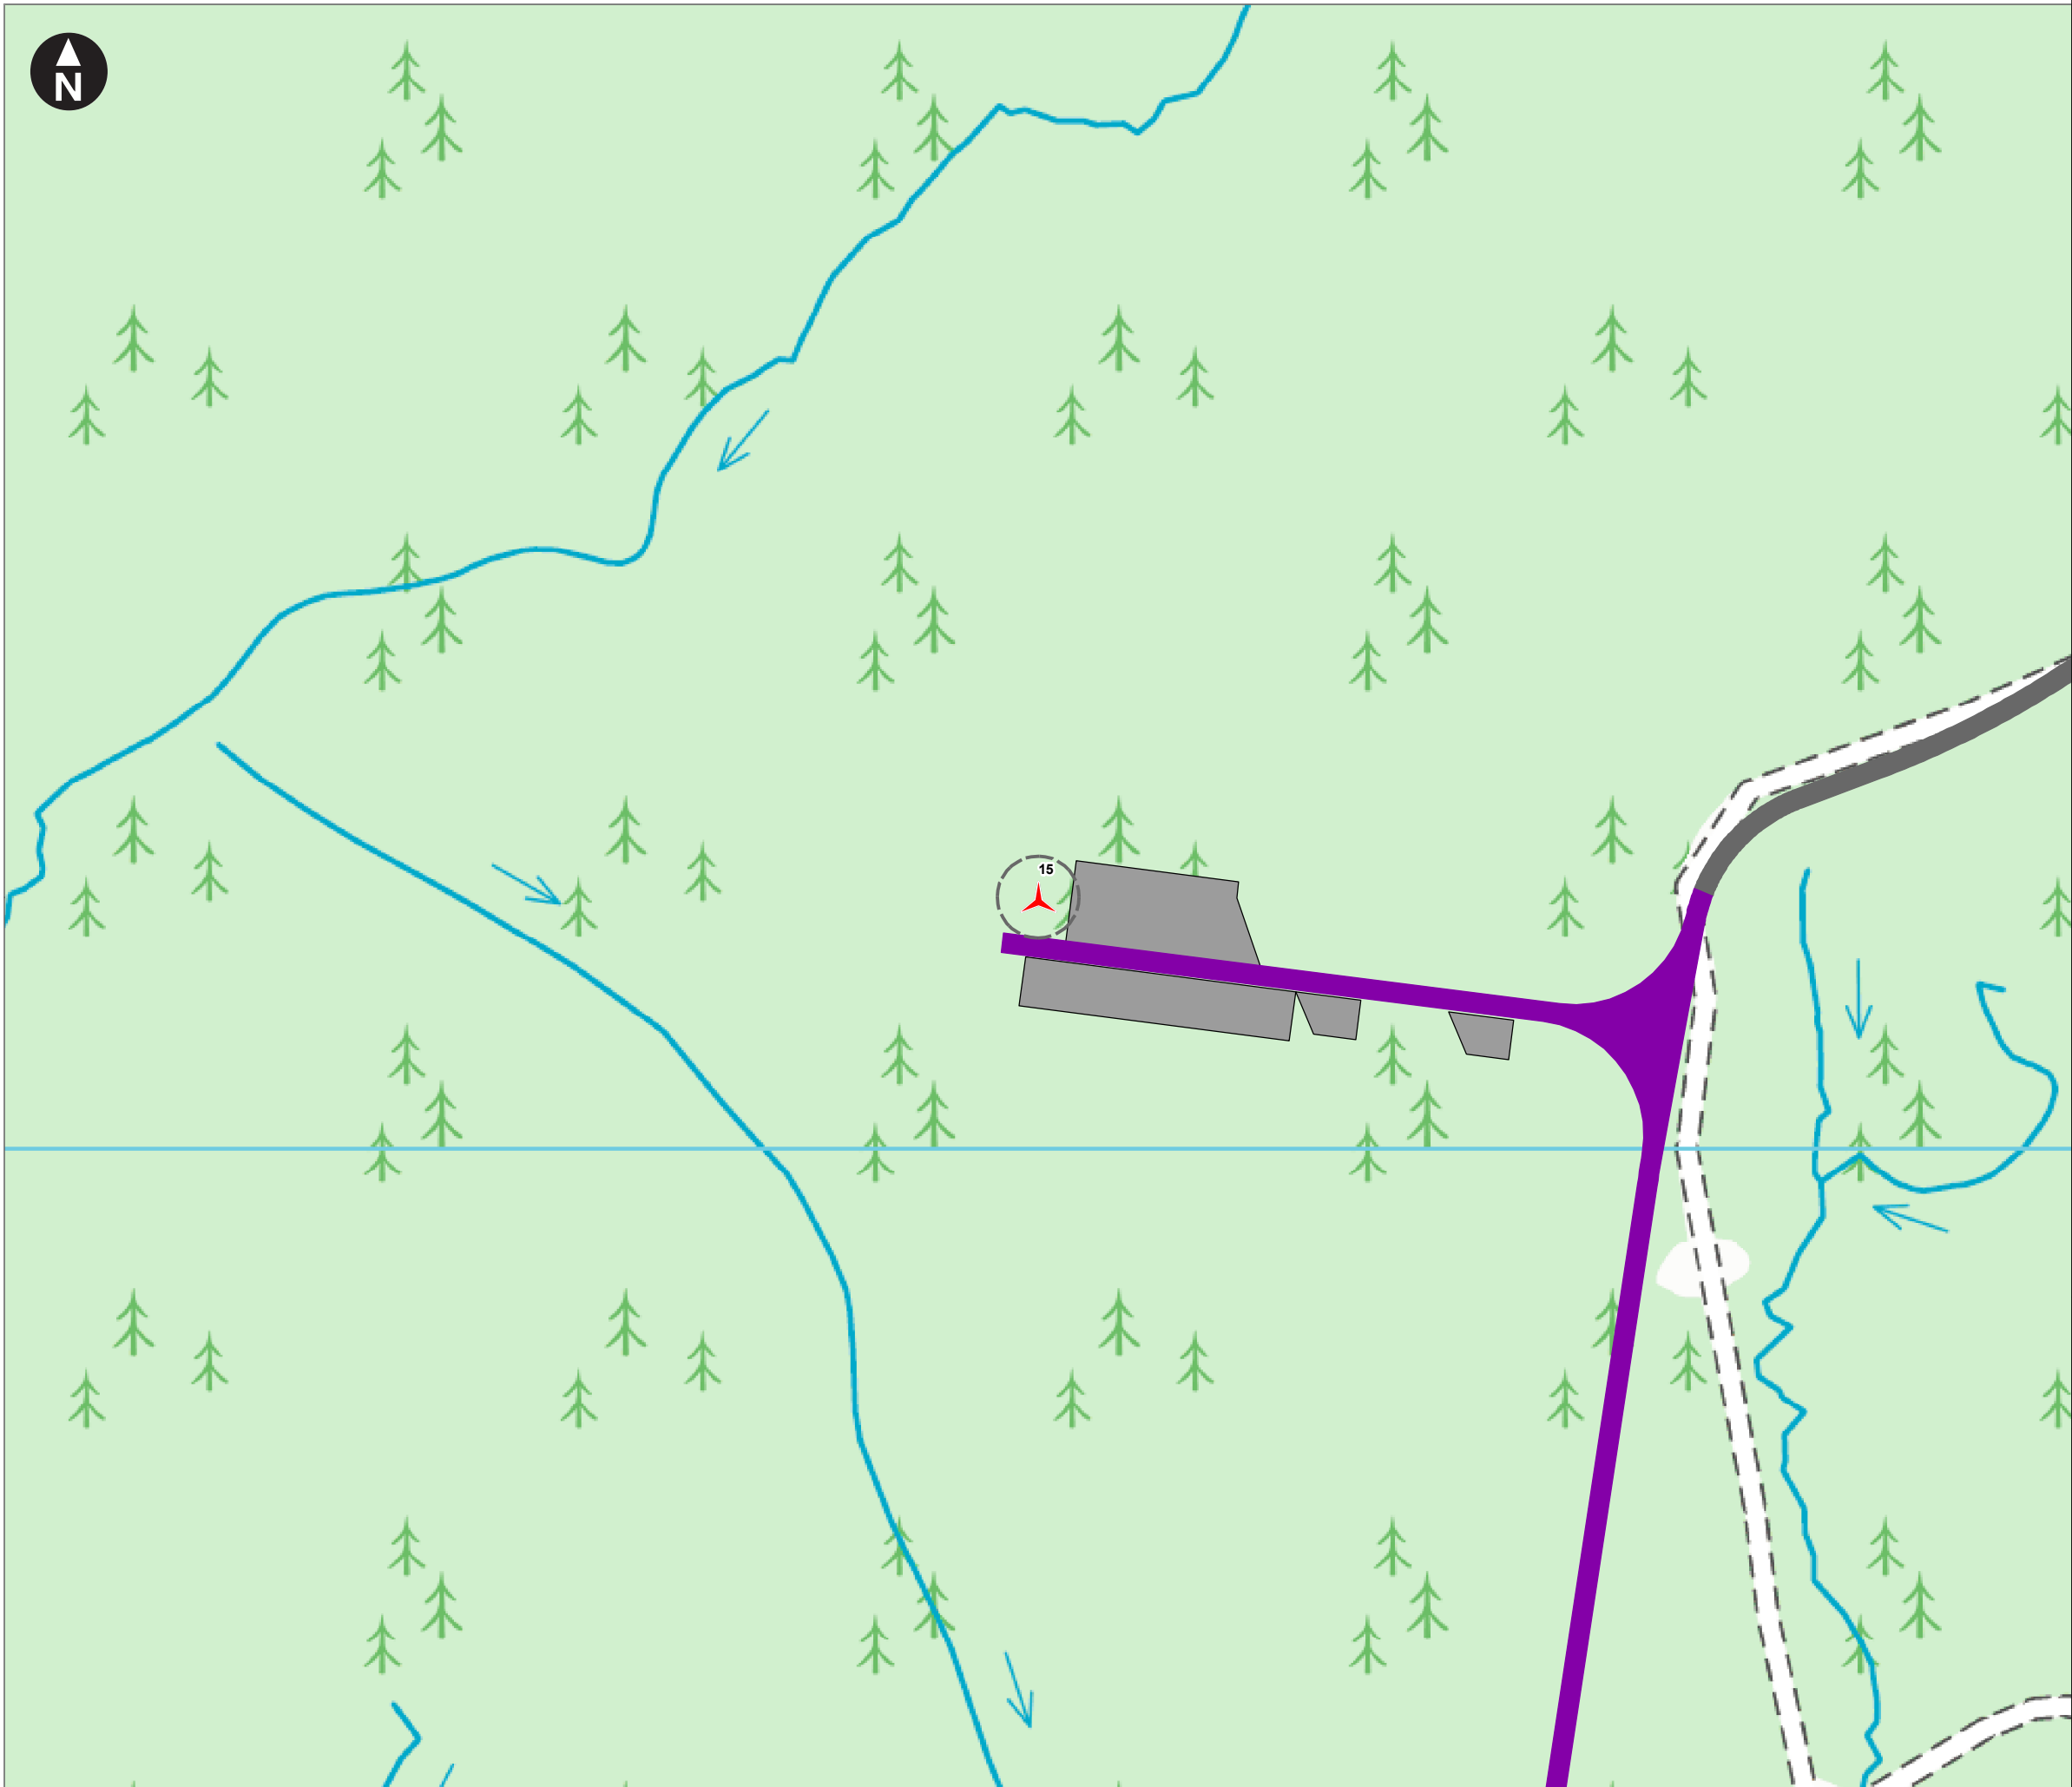

- Key
- Site boundary
 - Wind turbine
 - Wind turbine foundation
 - Permanent met mast
 - Existing access tracks (6m)
 - New access tracks (6m)
 - Crane hardstandings and laydown areas
 - Substation / control building and compound
 - Construction compound
 - Temporary construction compound
 - Borrow pit search areas

Watercourse Crossing

- Existing
- New

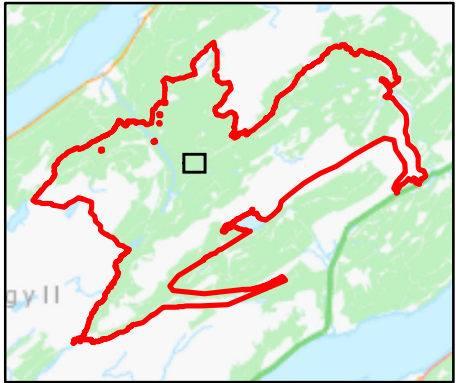

0 100 m

Scale at A3: 1:2,000

Based upon the Ordnance Survey Map with the permission of the Controller of Her Majesty's Stationery Office. © Crown Copyright. 100027856

Client

RWE


Eredine Wind Farm
Further Environmental Information

Figure 2.1
Site layout plan
Page 12 of 18


November 2025

wsp

C:\Users\UKGFP776WSP\O365\Eredine - 42484 Eredine Wind Farm EIA (1)\Deliver Stage\ID Design_Technical\Drawings FEI 2025\GIS\MXD\ 62281580-WSPE-FG-Z-00012_P01.4

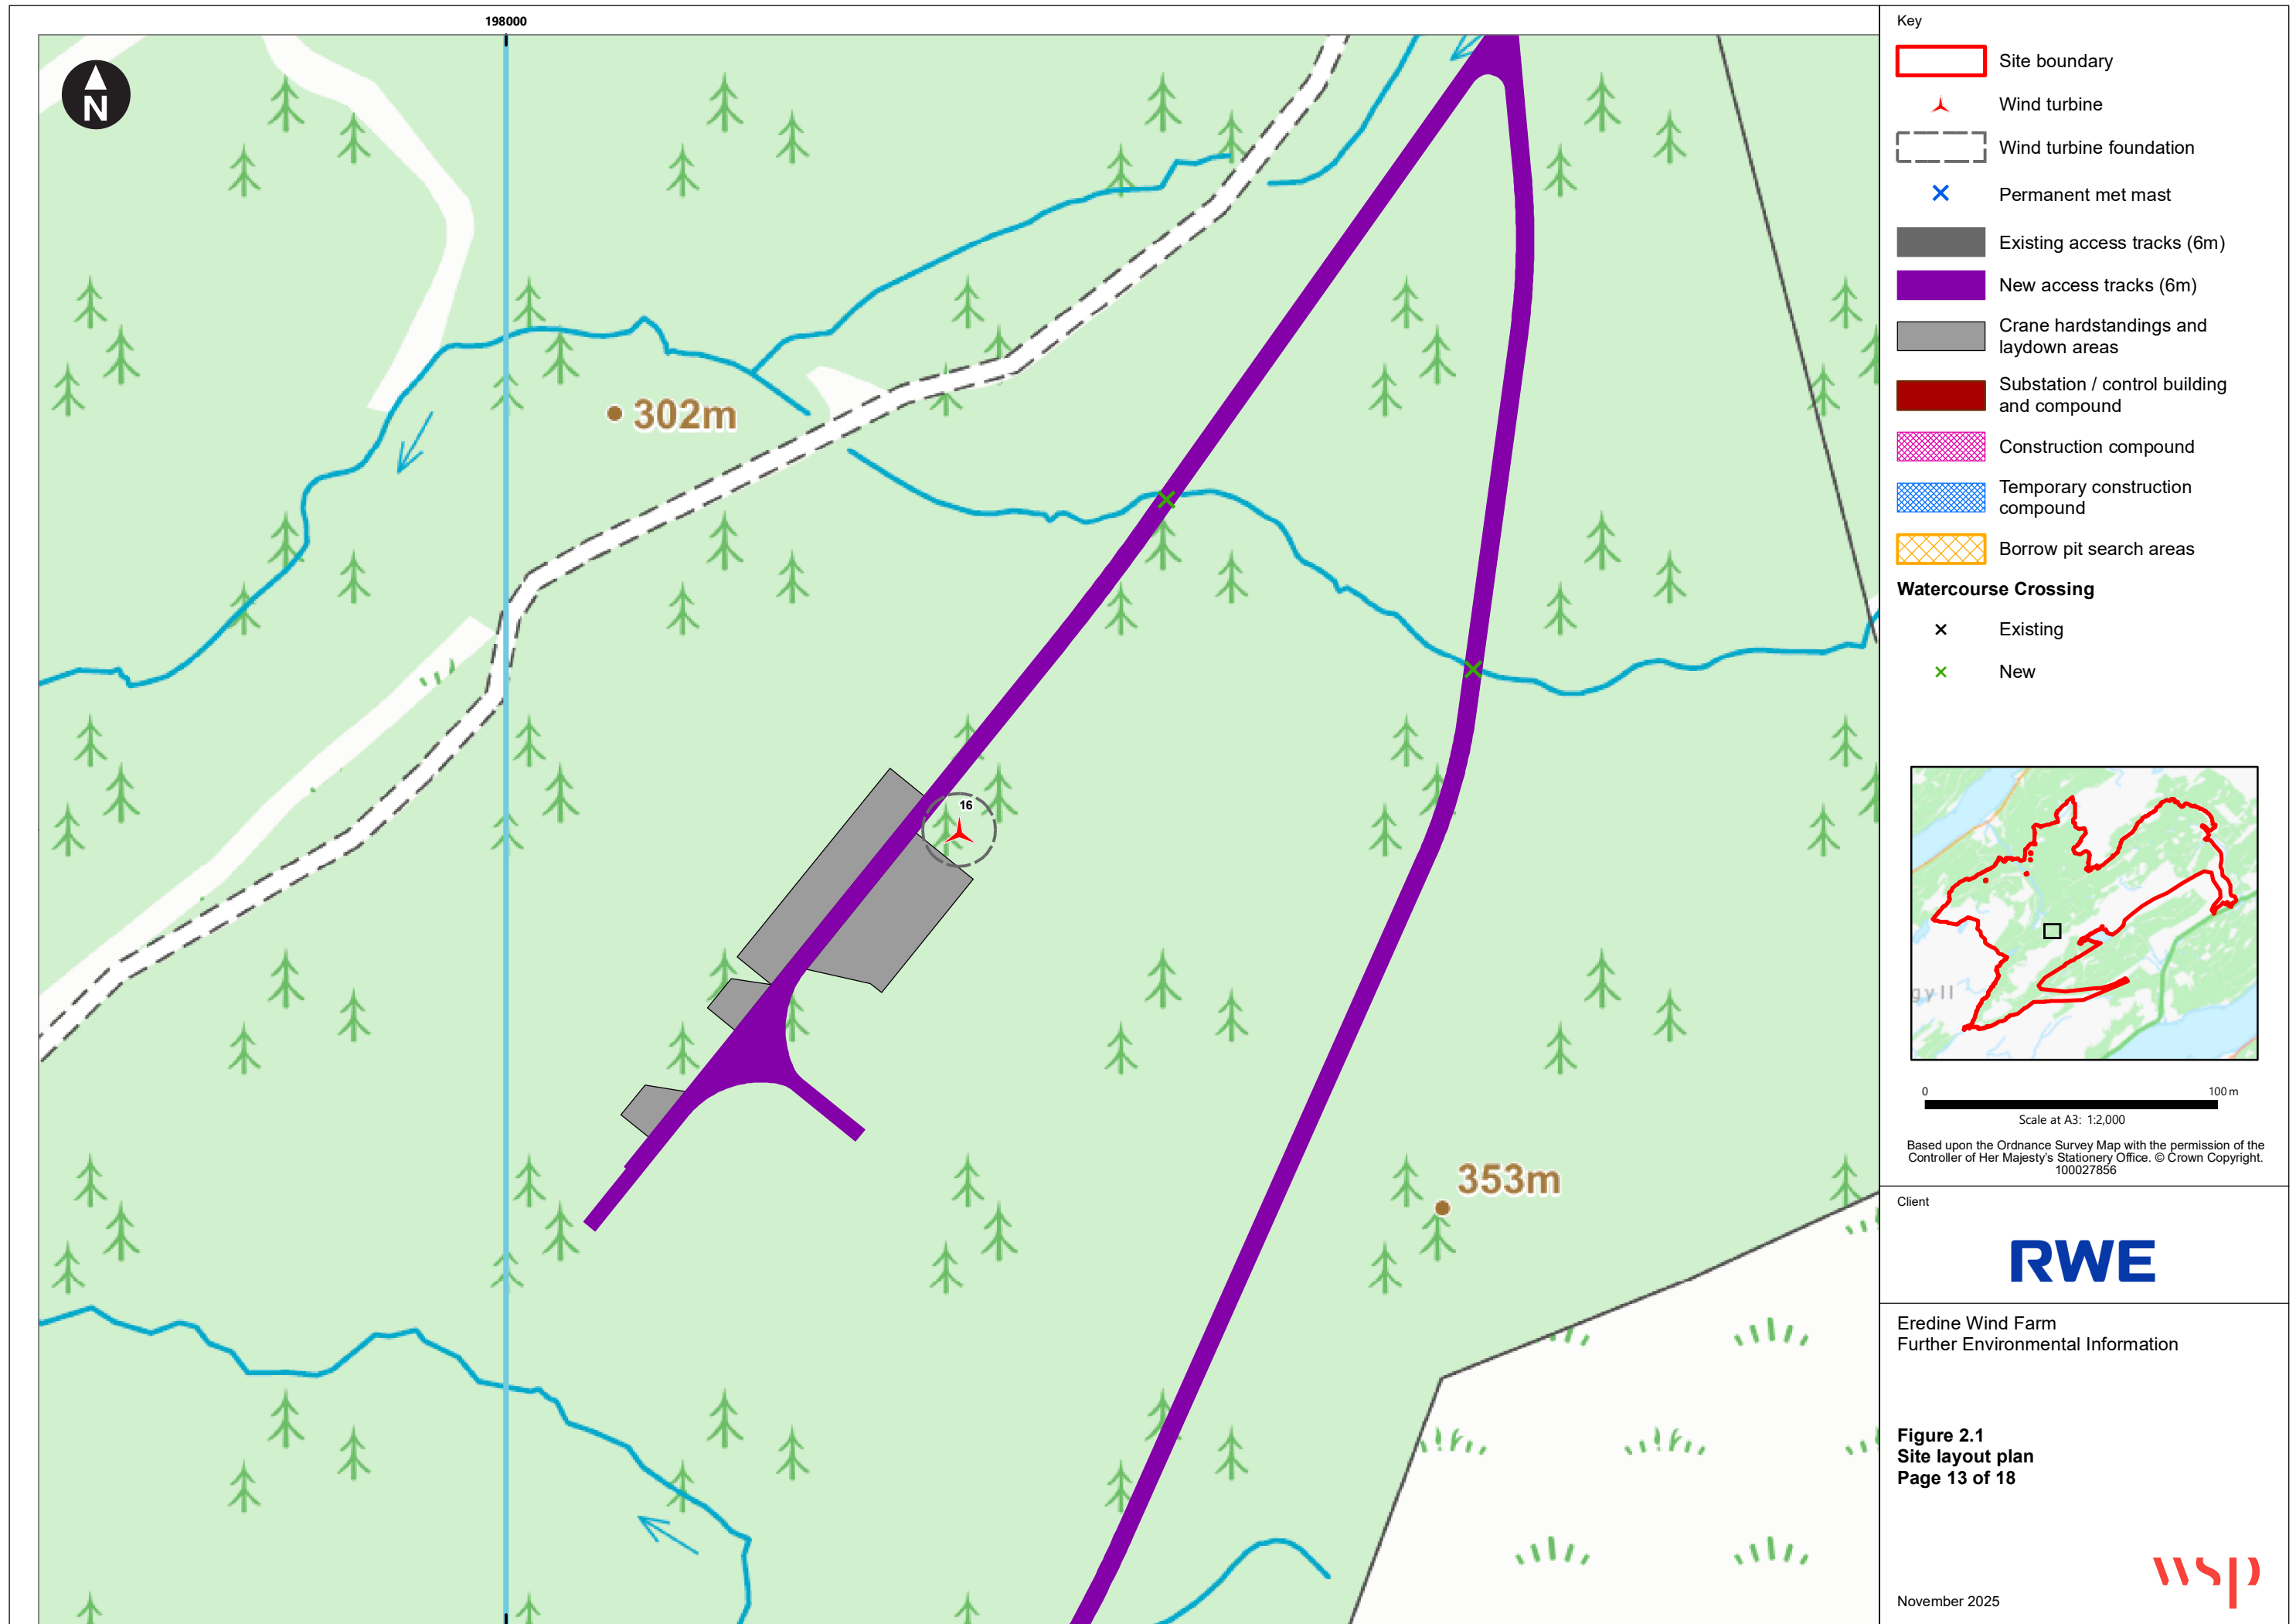


198000

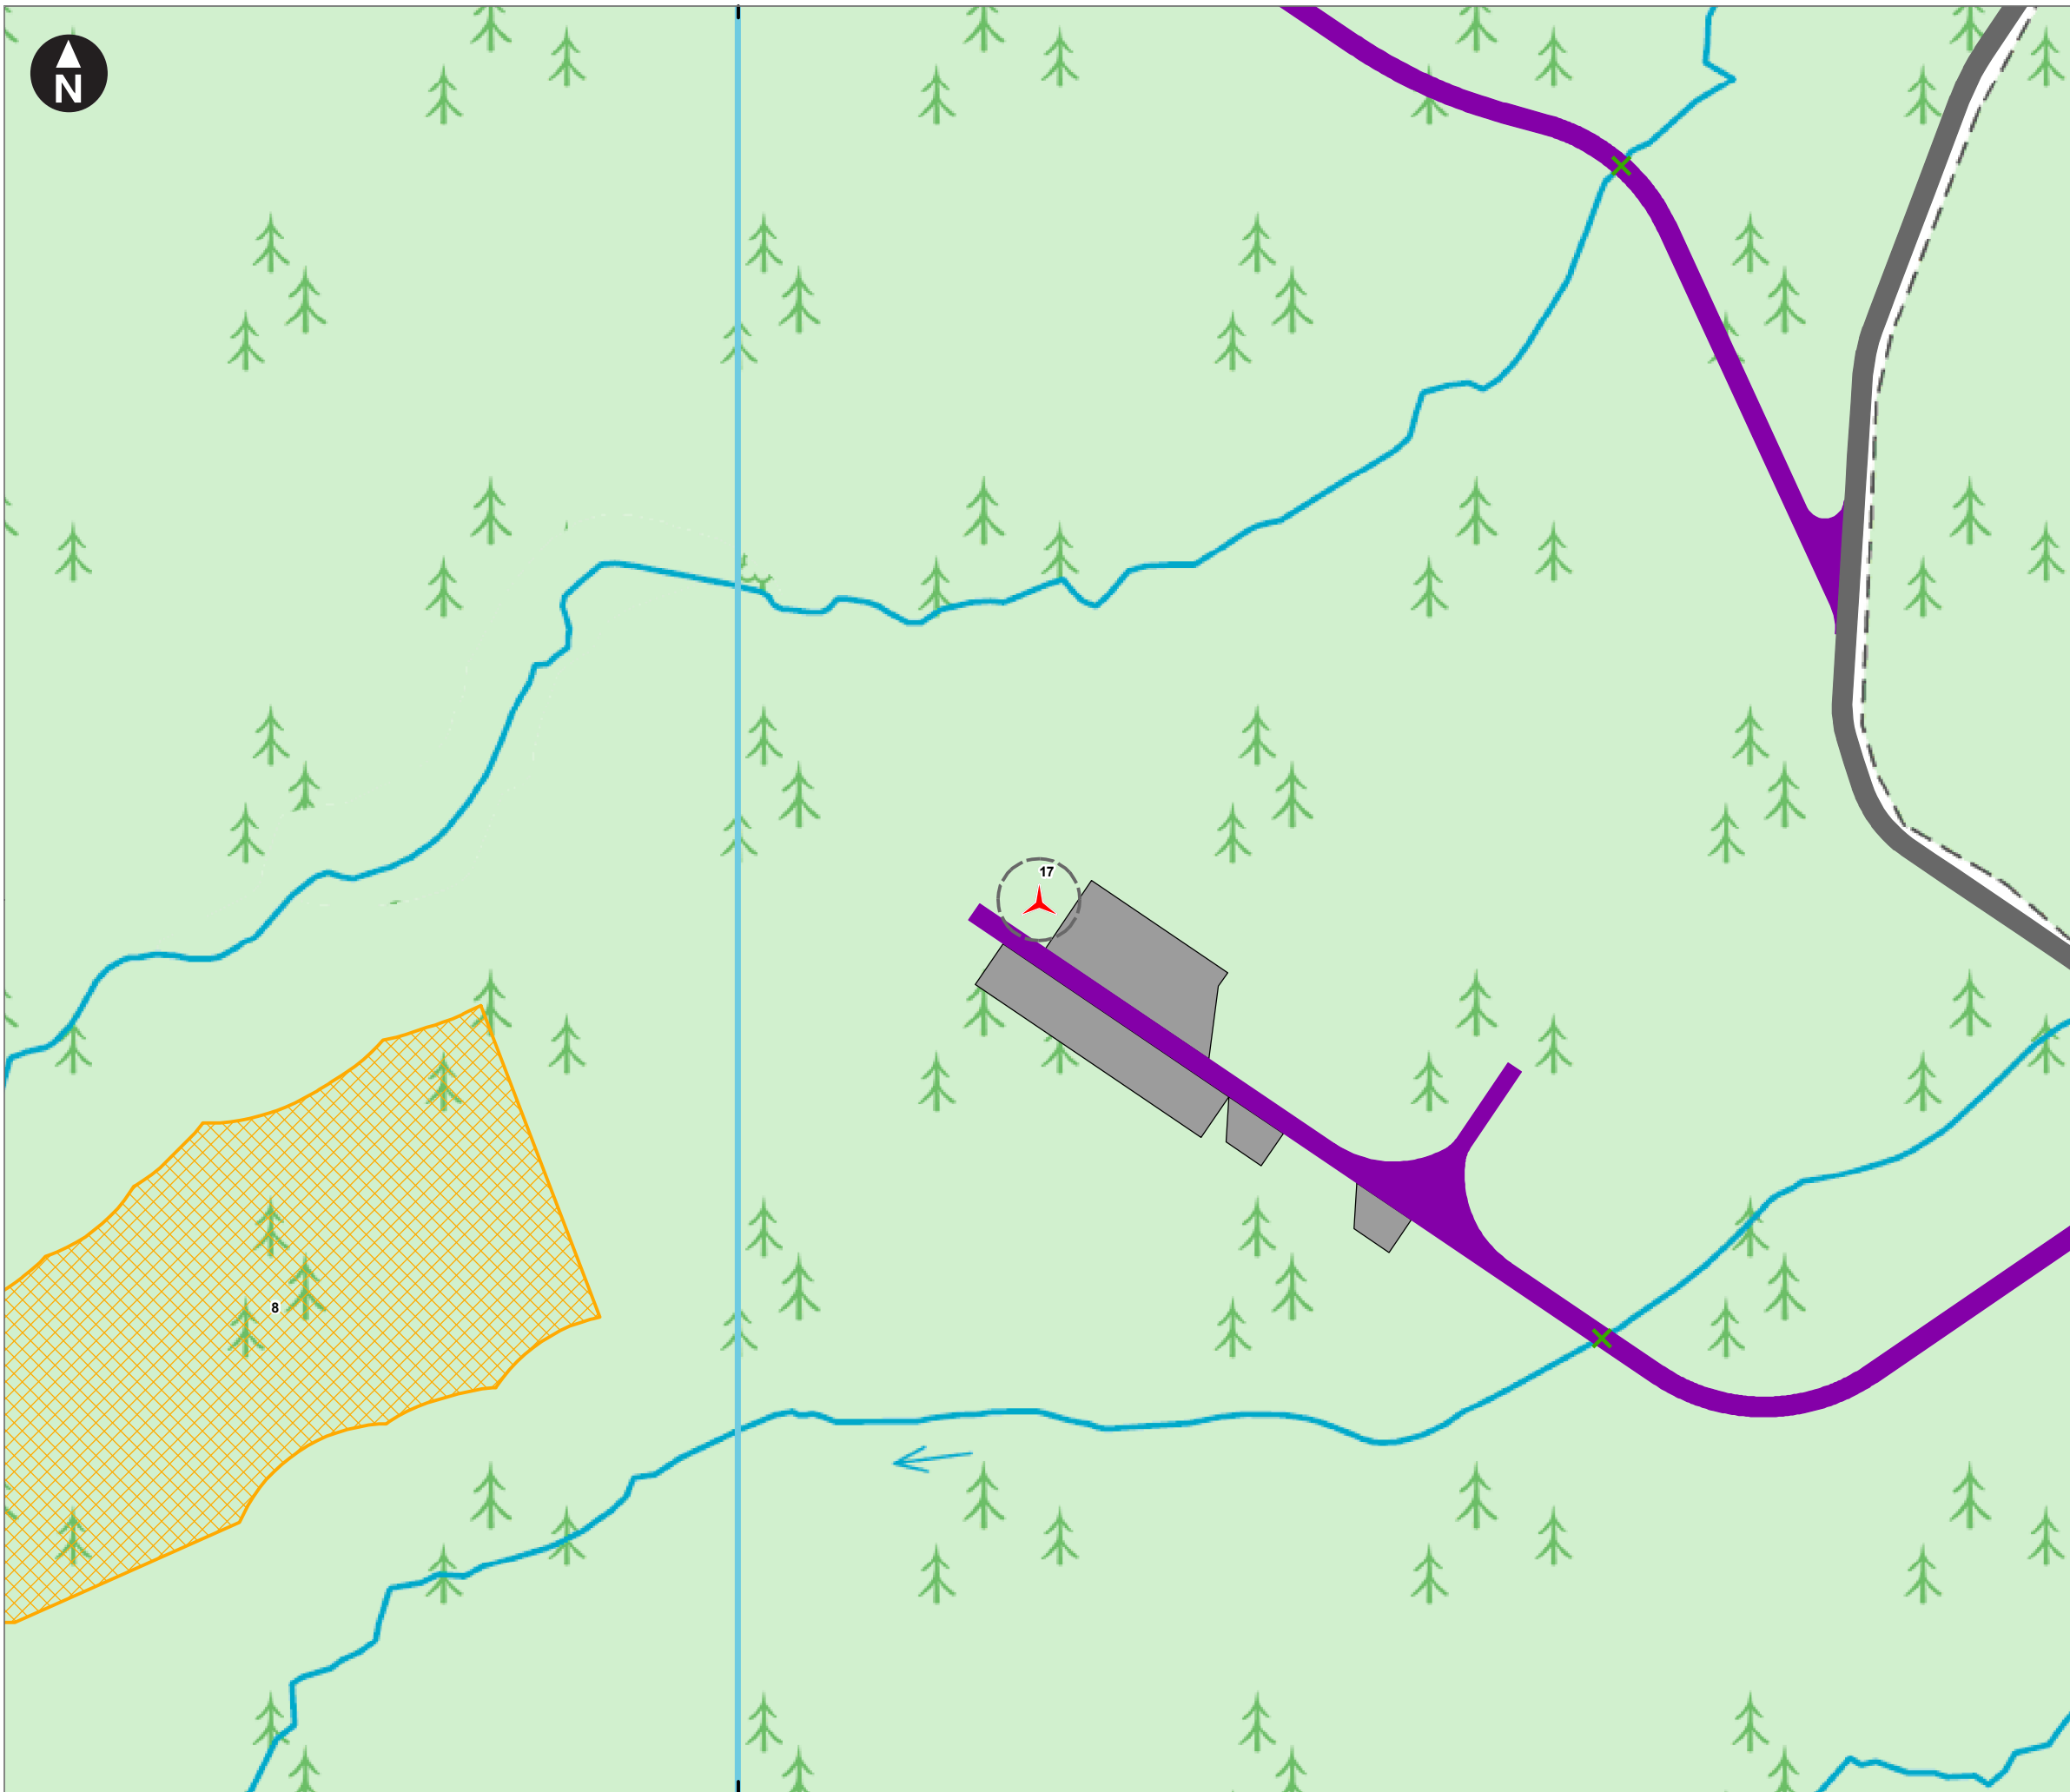

- Key
- Site boundary
 - Wind turbine
 - Wind turbine foundation
 - Permanent met mast
 - Existing access tracks (6m)
 - New access tracks (6m)
 - Crane hardstandings and laydown areas
 - Substation / control building and compound
 - Construction compound
 - Temporary construction compound
 - Borrow pit search areas

Watercourse Crossing

- Existing
- New

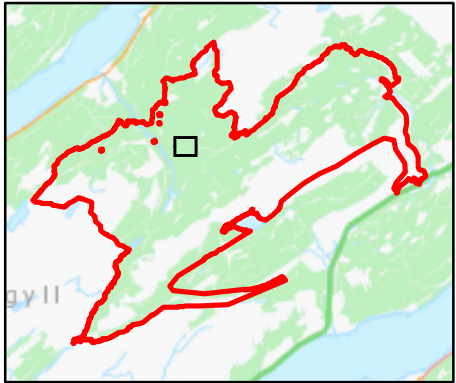

0 100 m

Scale at A3: 1:2,000

Based upon the Ordnance Survey Map with the permission of the Controller of Her Majesty's Stationery Office. © Crown Copyright. 100027856

Client




Eredine Wind Farm
Further Environmental Information


Figure 2.1
Site layout plan
Page 14 of 18

November 2025



C:\Users\UKGFP776WSP\O365\Eredine - 42484 Eredine Wind Farm EIA (1)\Deliver Stage\ID Design_Technical\Drawings FEI 2025\GIS\MXD\ 62281580-WSPE-FG-Z-00012_P01.4

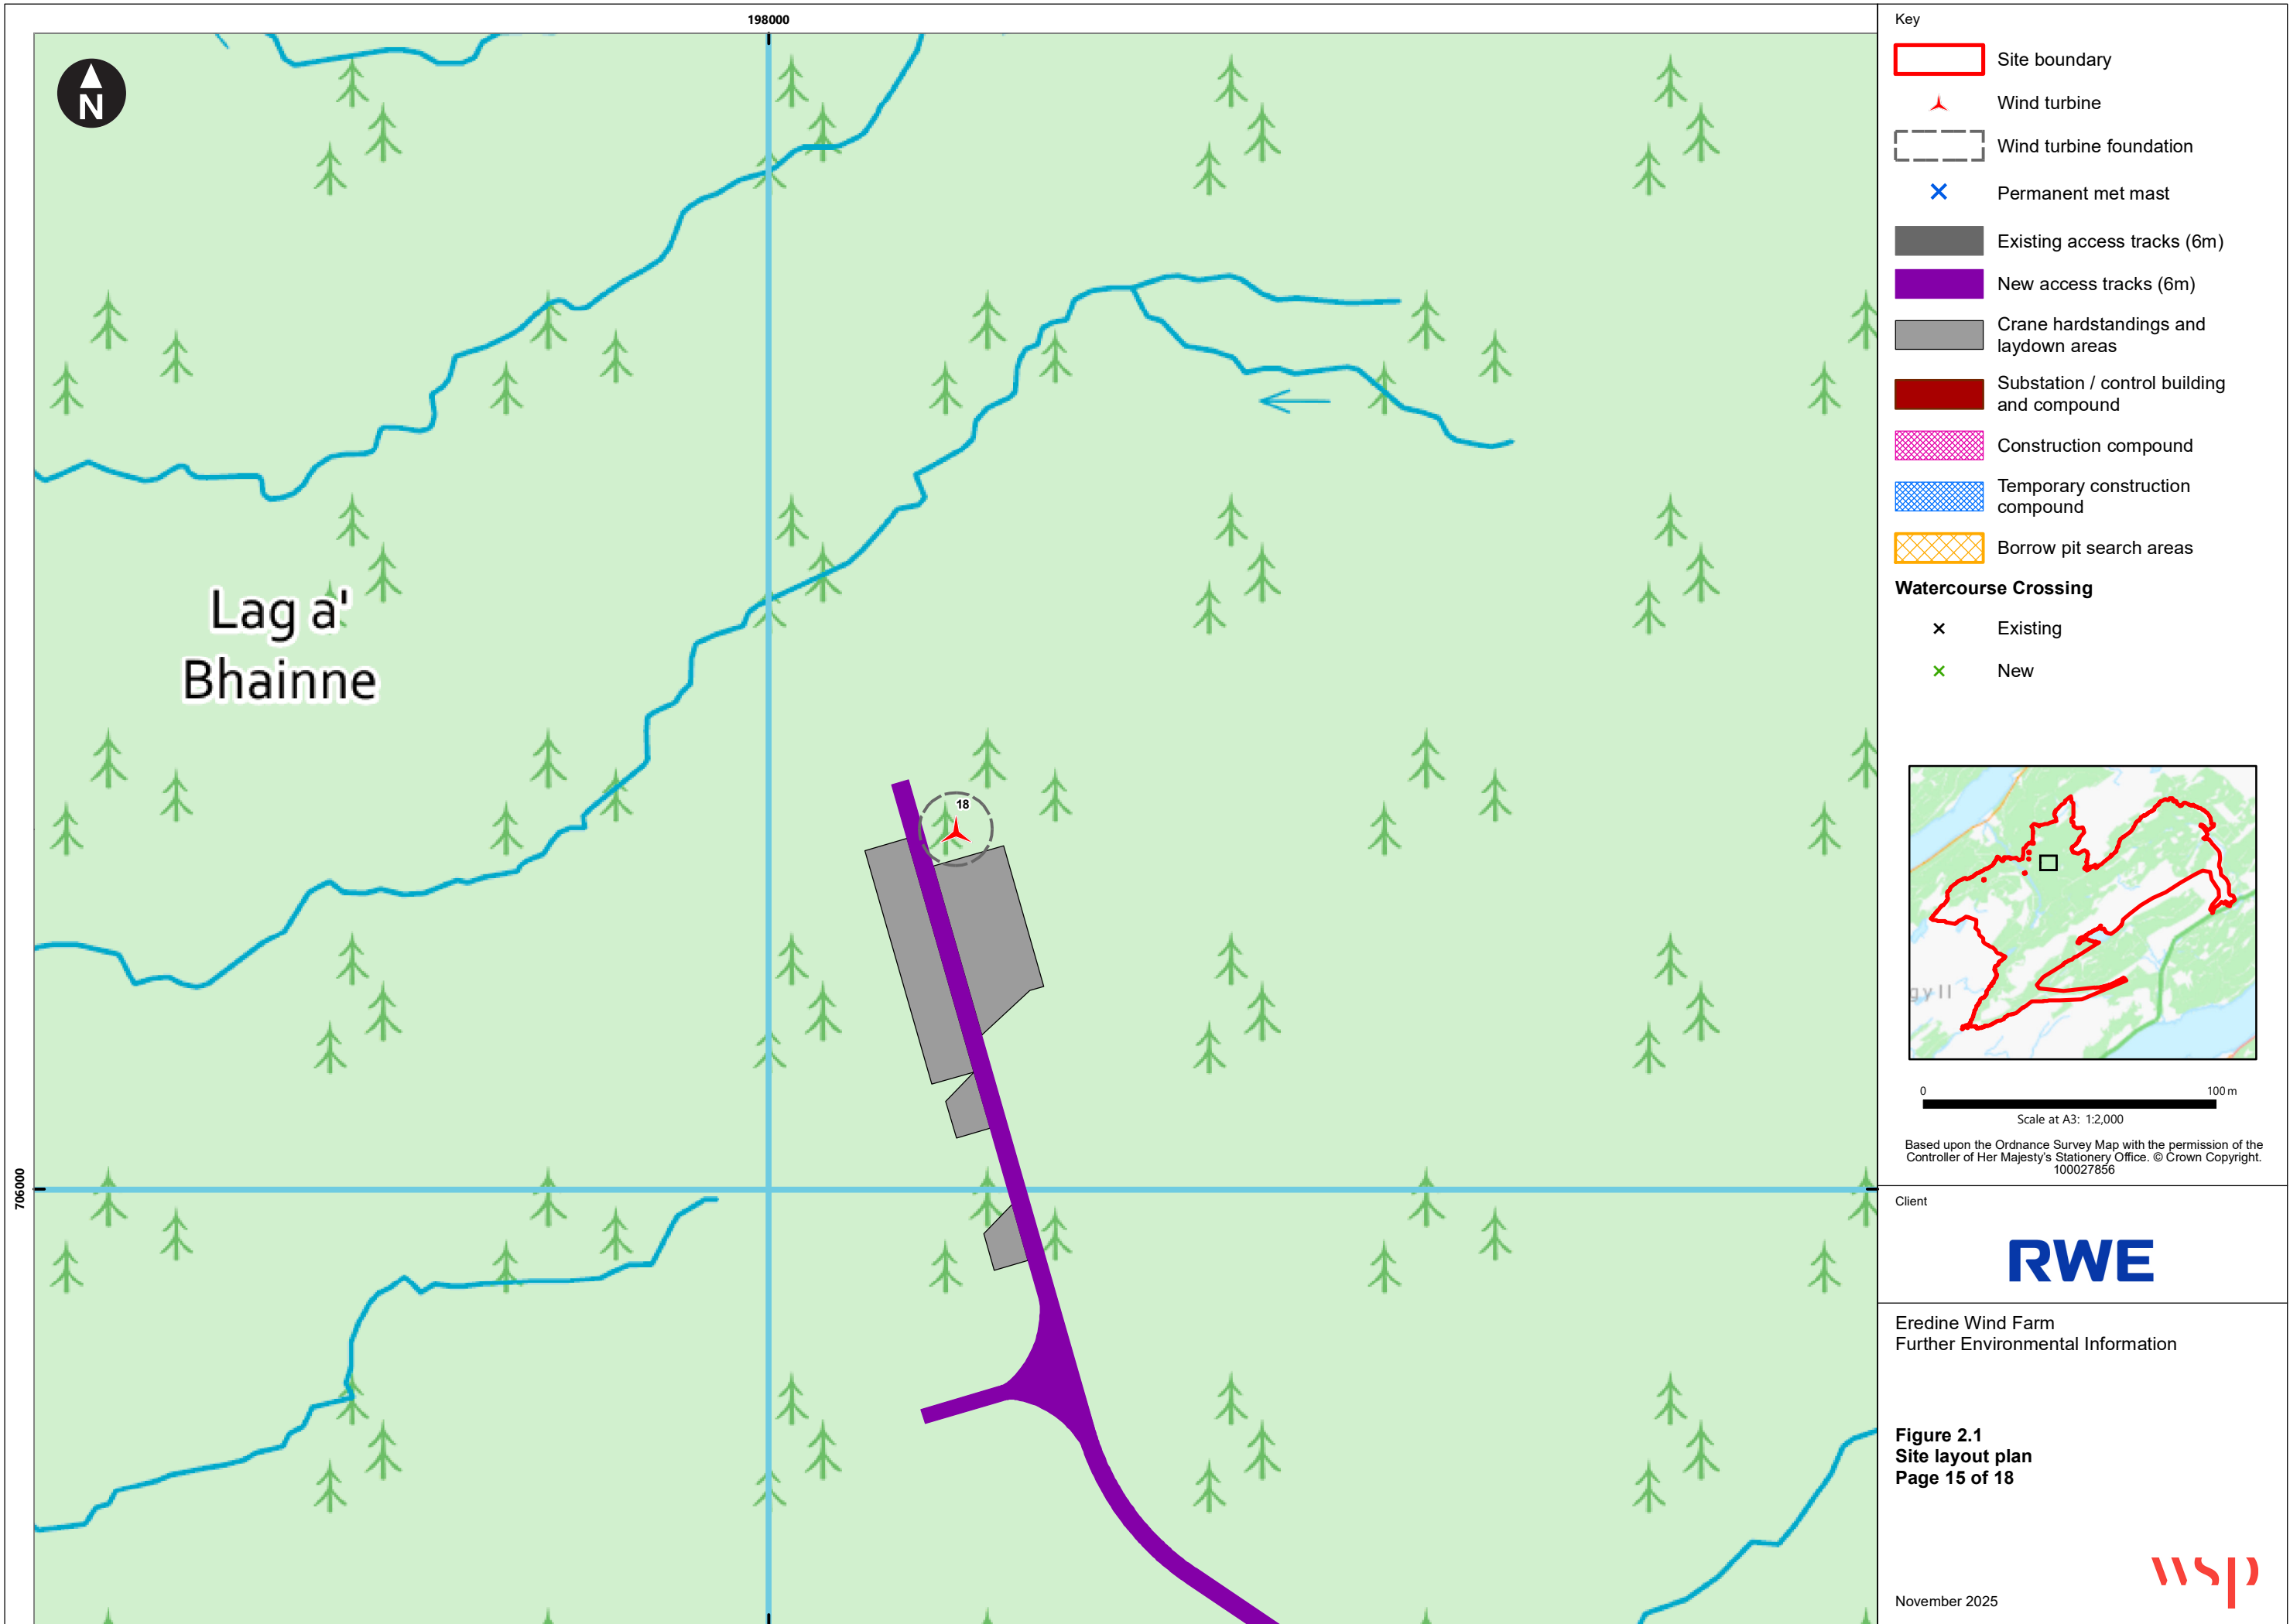

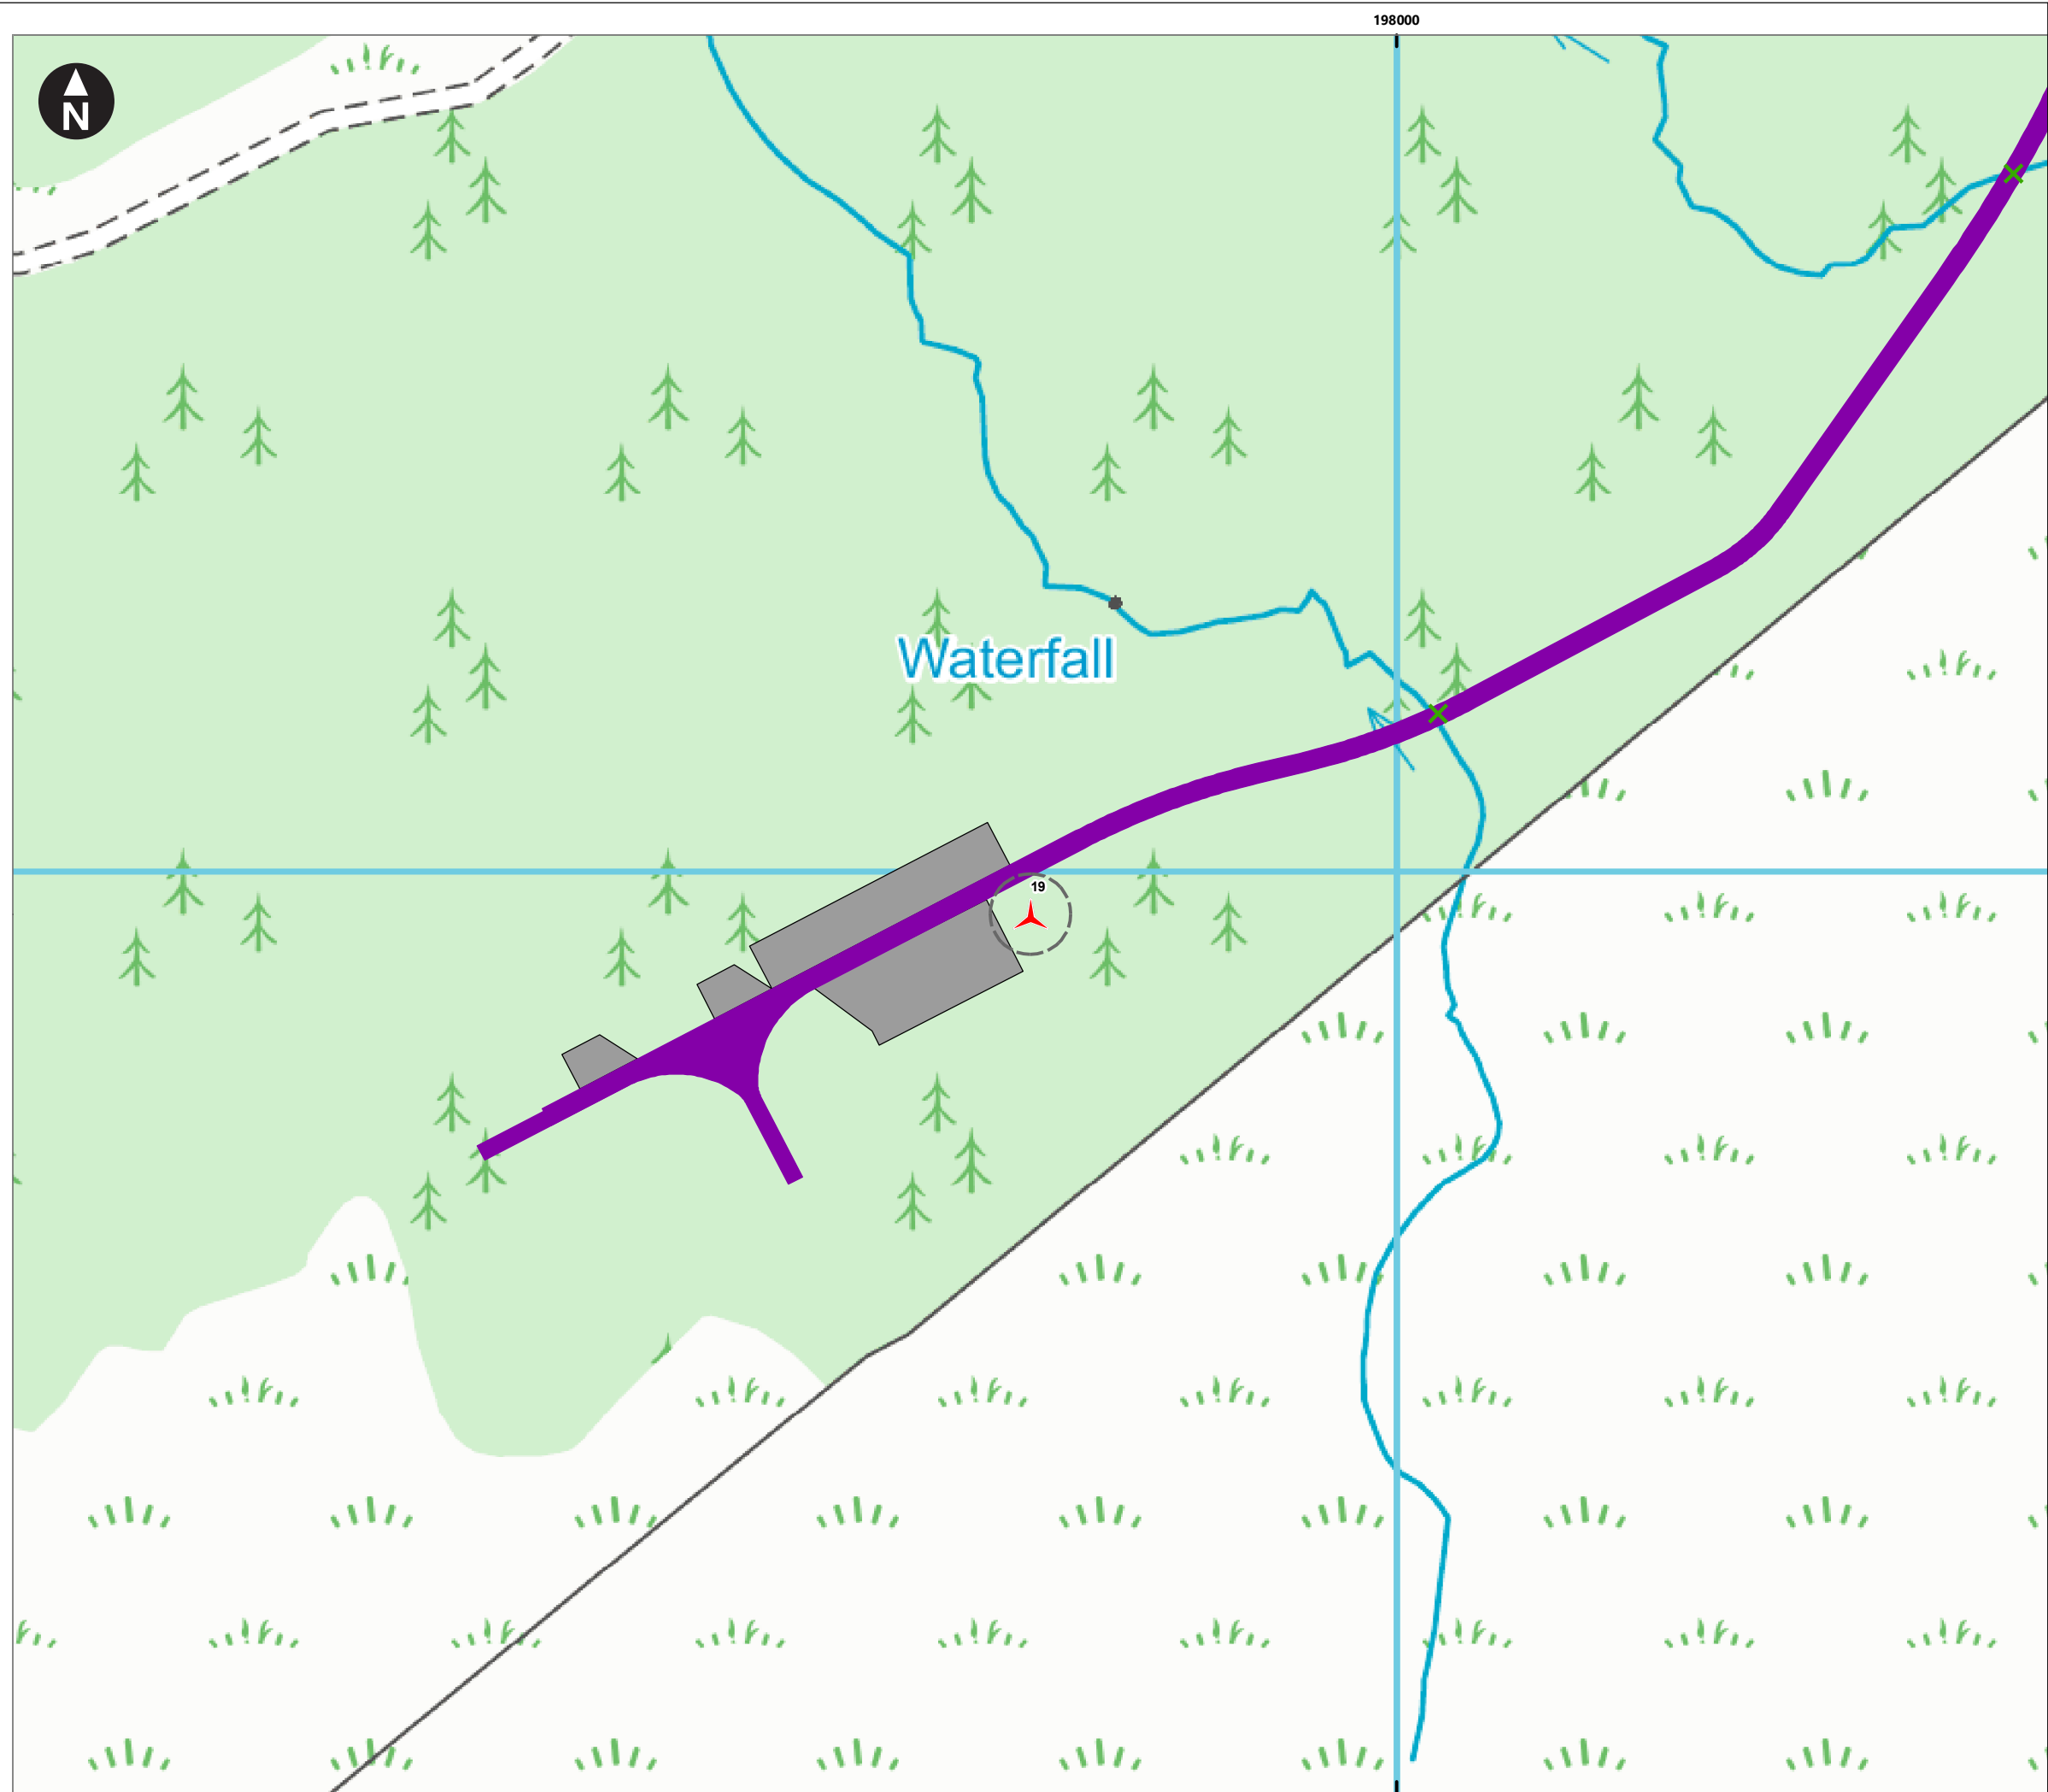


Key

- Site boundary
- Wind turbine
- Wind turbine foundation
- Permanent met mast
- Existing access tracks (6m)
- New access tracks (6m)
- Crane hardstandings and laydown areas
- Substation / control building and compound
- Construction compound
- Temporary construction compound
- Borrow pit search areas

Watercourse Crossing

- Existing
- New

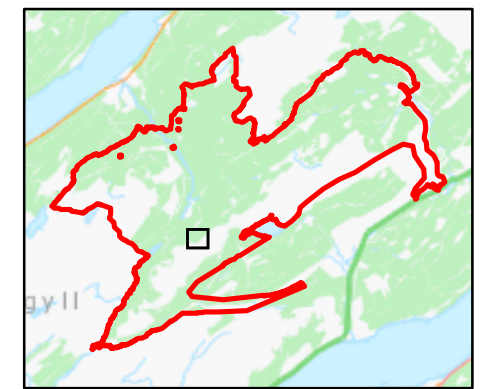


0 100 m
Scale at A3: 1:2,000
Based upon the Ordnance Survey Map with the permission of the Controller of Her Majesty's Stationery Office. © Crown Copyright. 100027856

Client

RWE

Eredine Wind Farm
Further Environmental Information


Figure 2.1
Site layout plan
Page 16 of 18

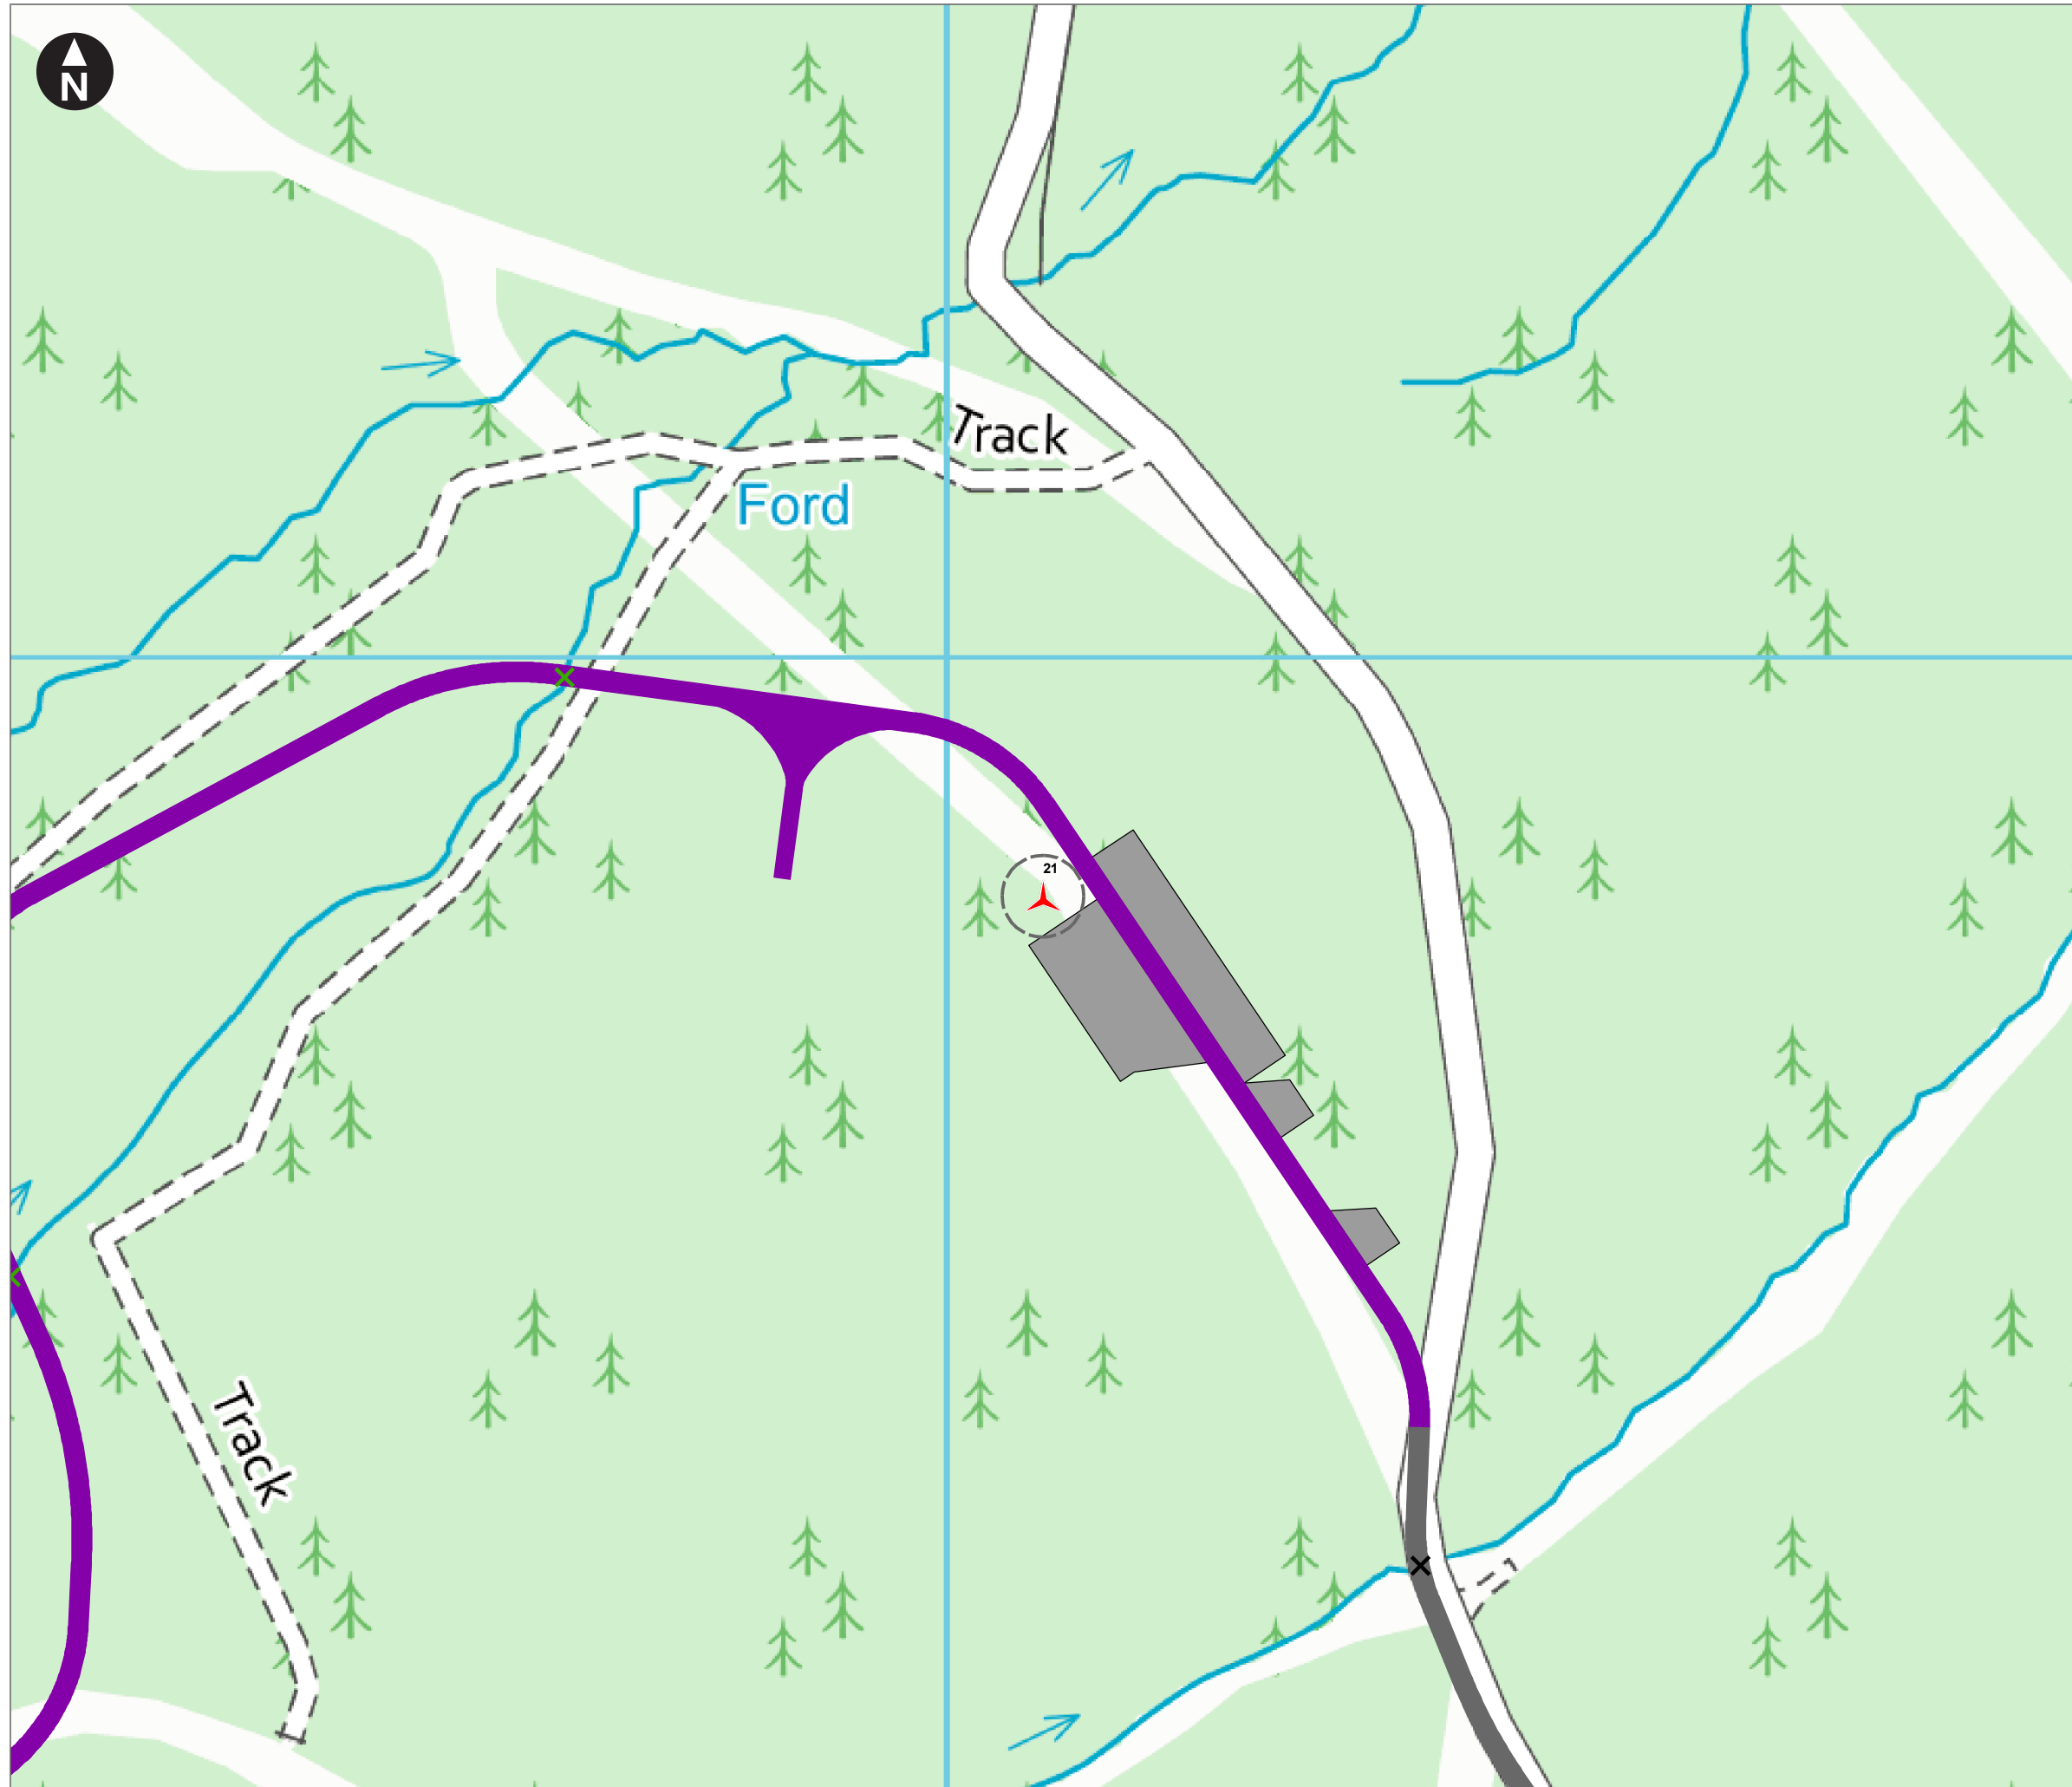

- Key
- Site boundary
 - Wind turbine
 - Wind turbine foundation
 - Permanent met mast
 - Existing access tracks (6m)
 - New access tracks (6m)
 - Crane hardstandings and laydown areas
 - Substation / control building and compound
 - Construction compound
 - Temporary construction compound
 - Borrow pit search areas

Watercourse Crossing

- Existing
- New

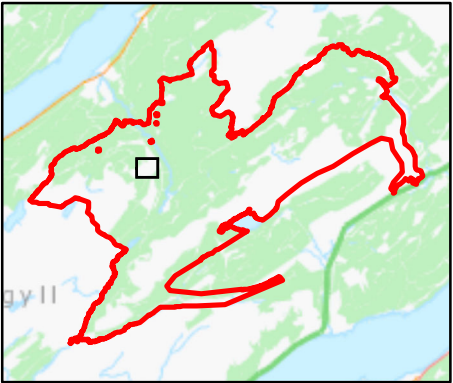

0 100 m

Scale at A3: 1:2,000

Based upon the Ordnance Survey Map with the permission of the Controller of Her Majesty's Stationery Office. © Crown Copyright. 100027856

Client


RWE

Eredine Wind Farm
Further Environmental Information


Figure 2.1
Site layout plan
Page 17 of 18

November 2025

wsp

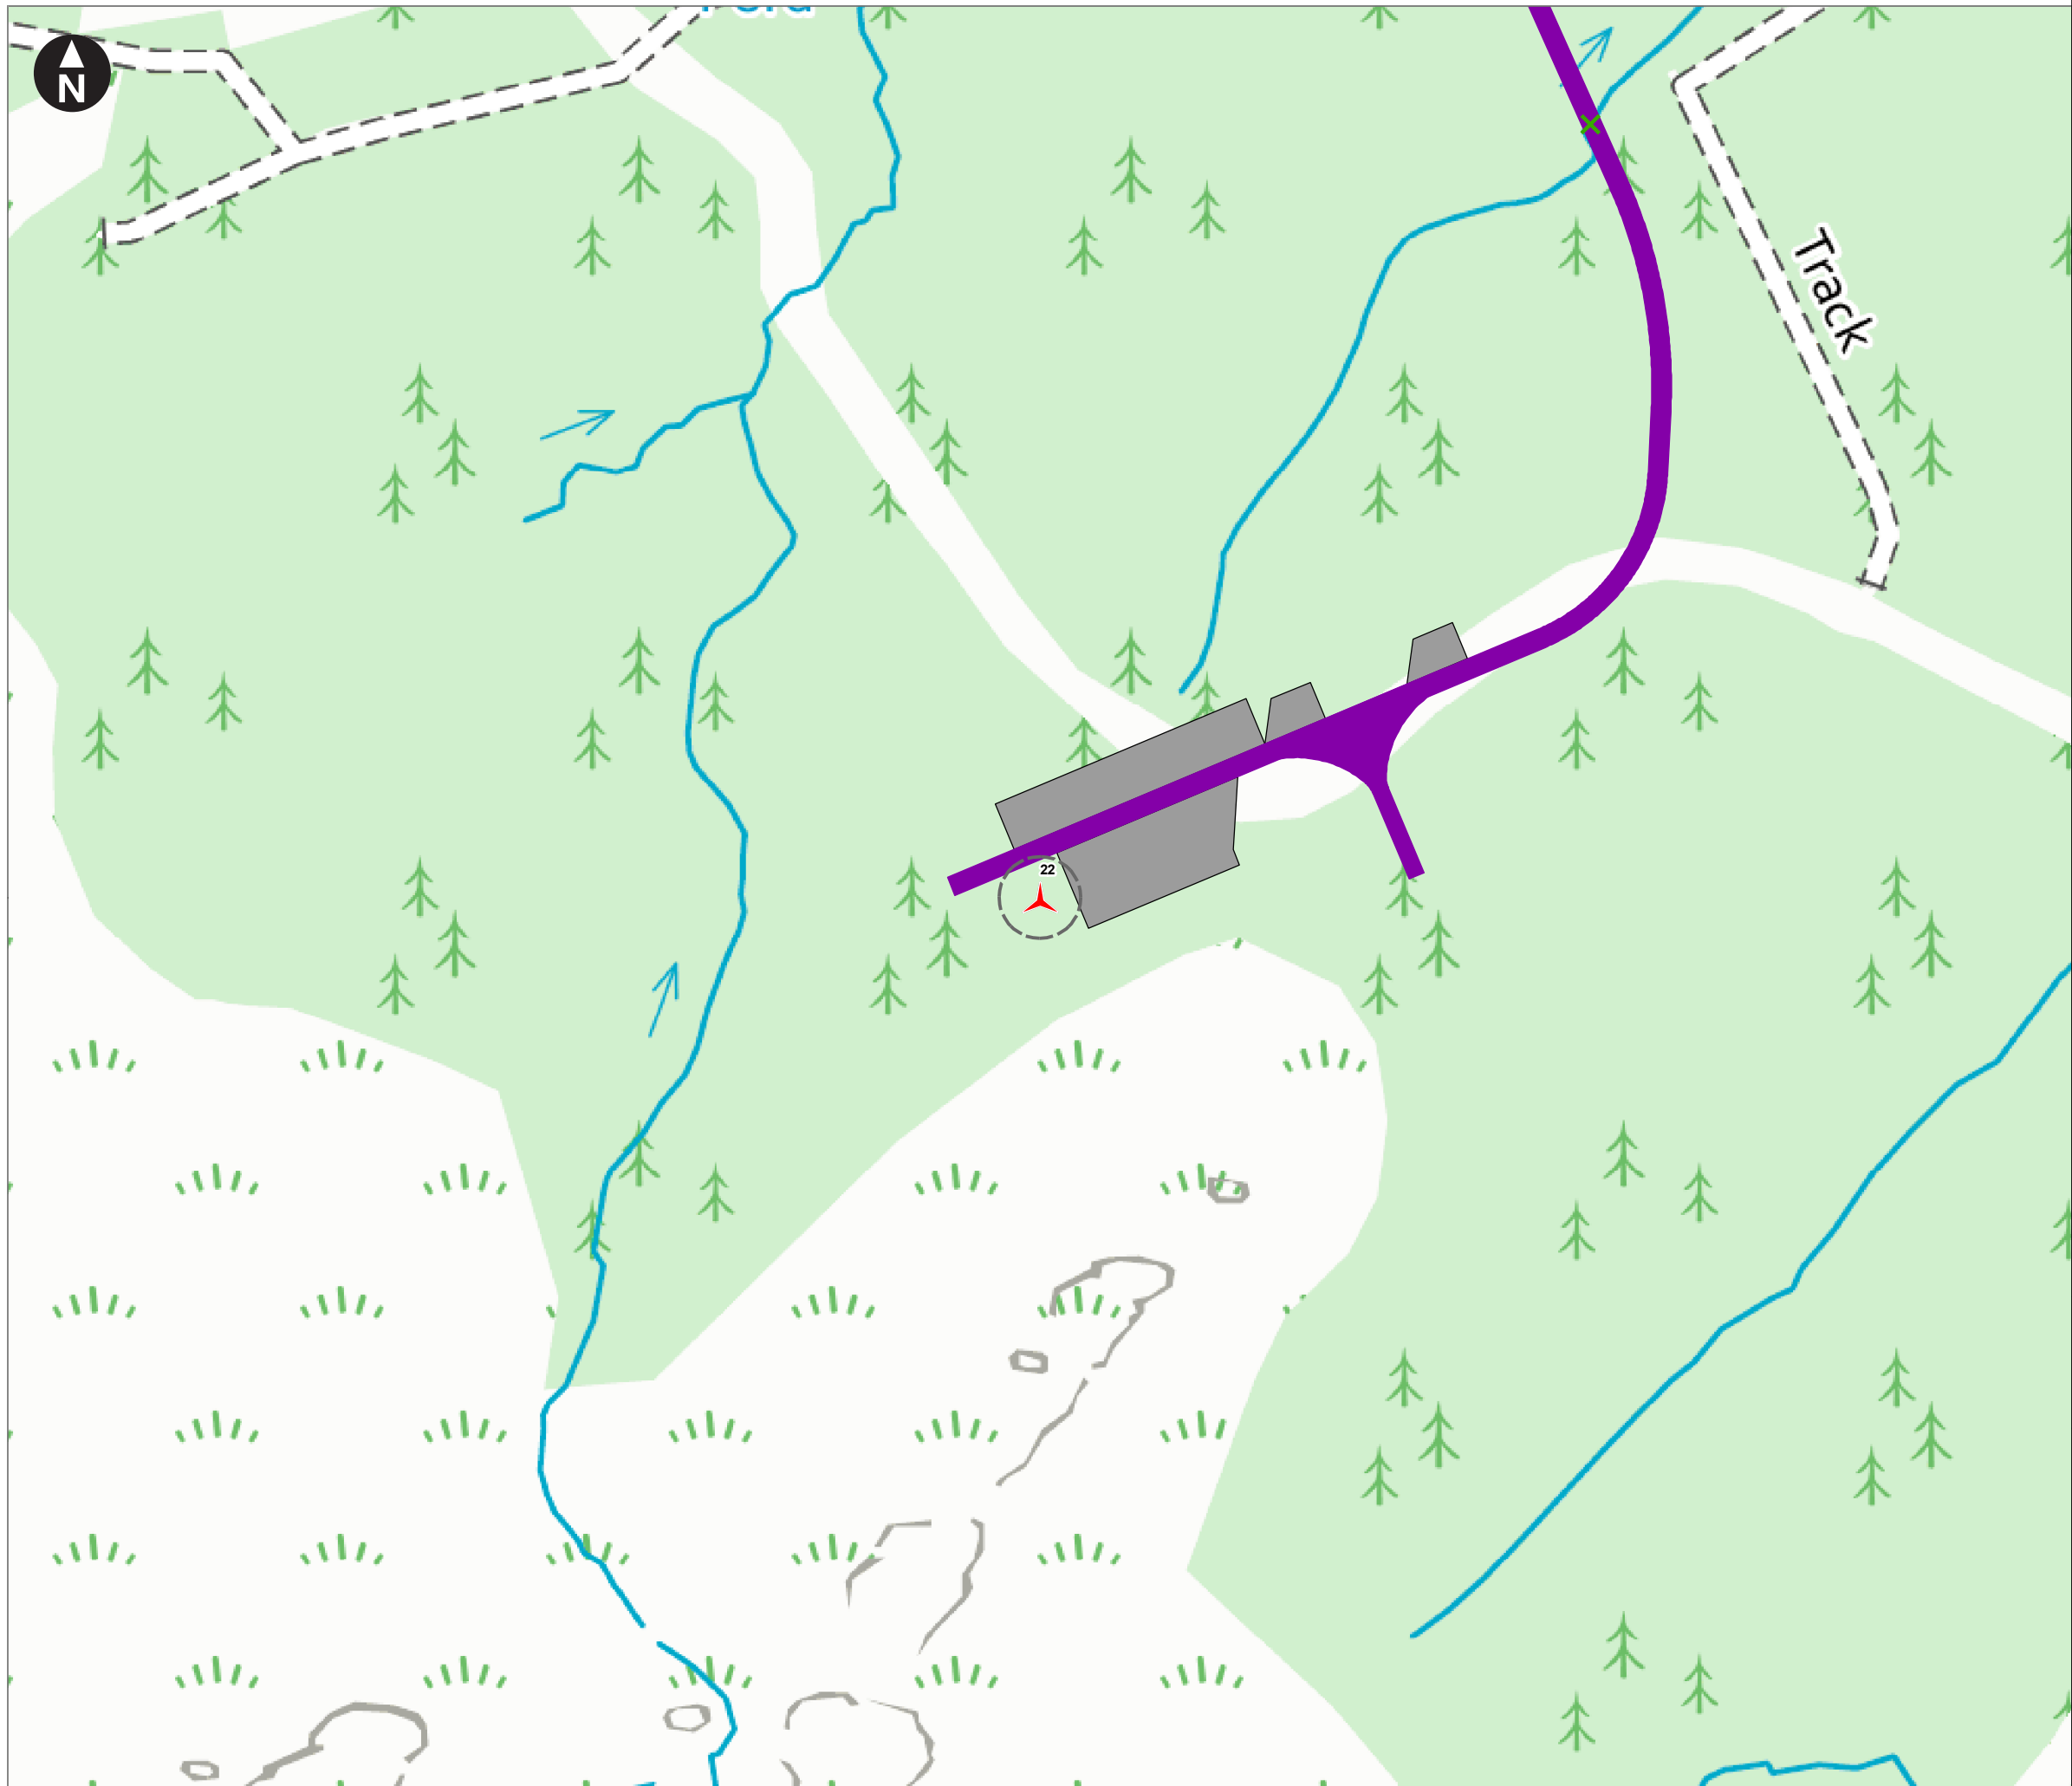

- Key
- Site boundary
 - Wind turbine
 - Wind turbine foundation
 - Permanent met mast
 - Existing access tracks (6m)
 - New access tracks (6m)
 - Crane hardstandings and laydown areas
 - Substation / control building and compound
 - Construction compound
 - Temporary construction compound
 - Borrow pit search areas
- Watercourse Crossing**
- Existing
 - New

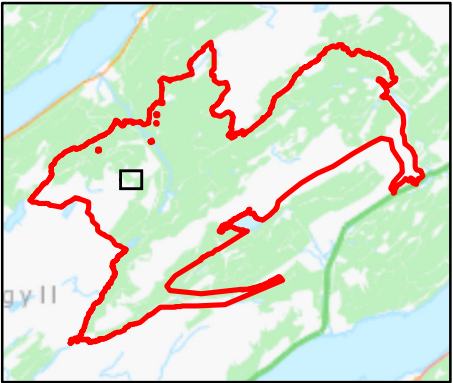

0 100 m

Scale at A3: 1:2,000

Based upon the Ordnance Survey Map with the permission of the Controller of Her Majesty's Stationery Office. © Crown Copyright. 100027856

Client

RWE

Eredine Wind Farm
Further Environmental Information

Figure 2.1
Site layout plan
Page 18 of 18

November 2025

wsp