



X:\UK\GBNCL200-GOS\GOS-FS14-shared\GWM\DATA\PROJECT\42484 Eredine Wind Farm EIA\Deliver Stage\Design\_Technical\Drawings\ACAD\6228 1580-WSPE-FG-C-00014\_P01.1.dwg    Originator: UKNTP775

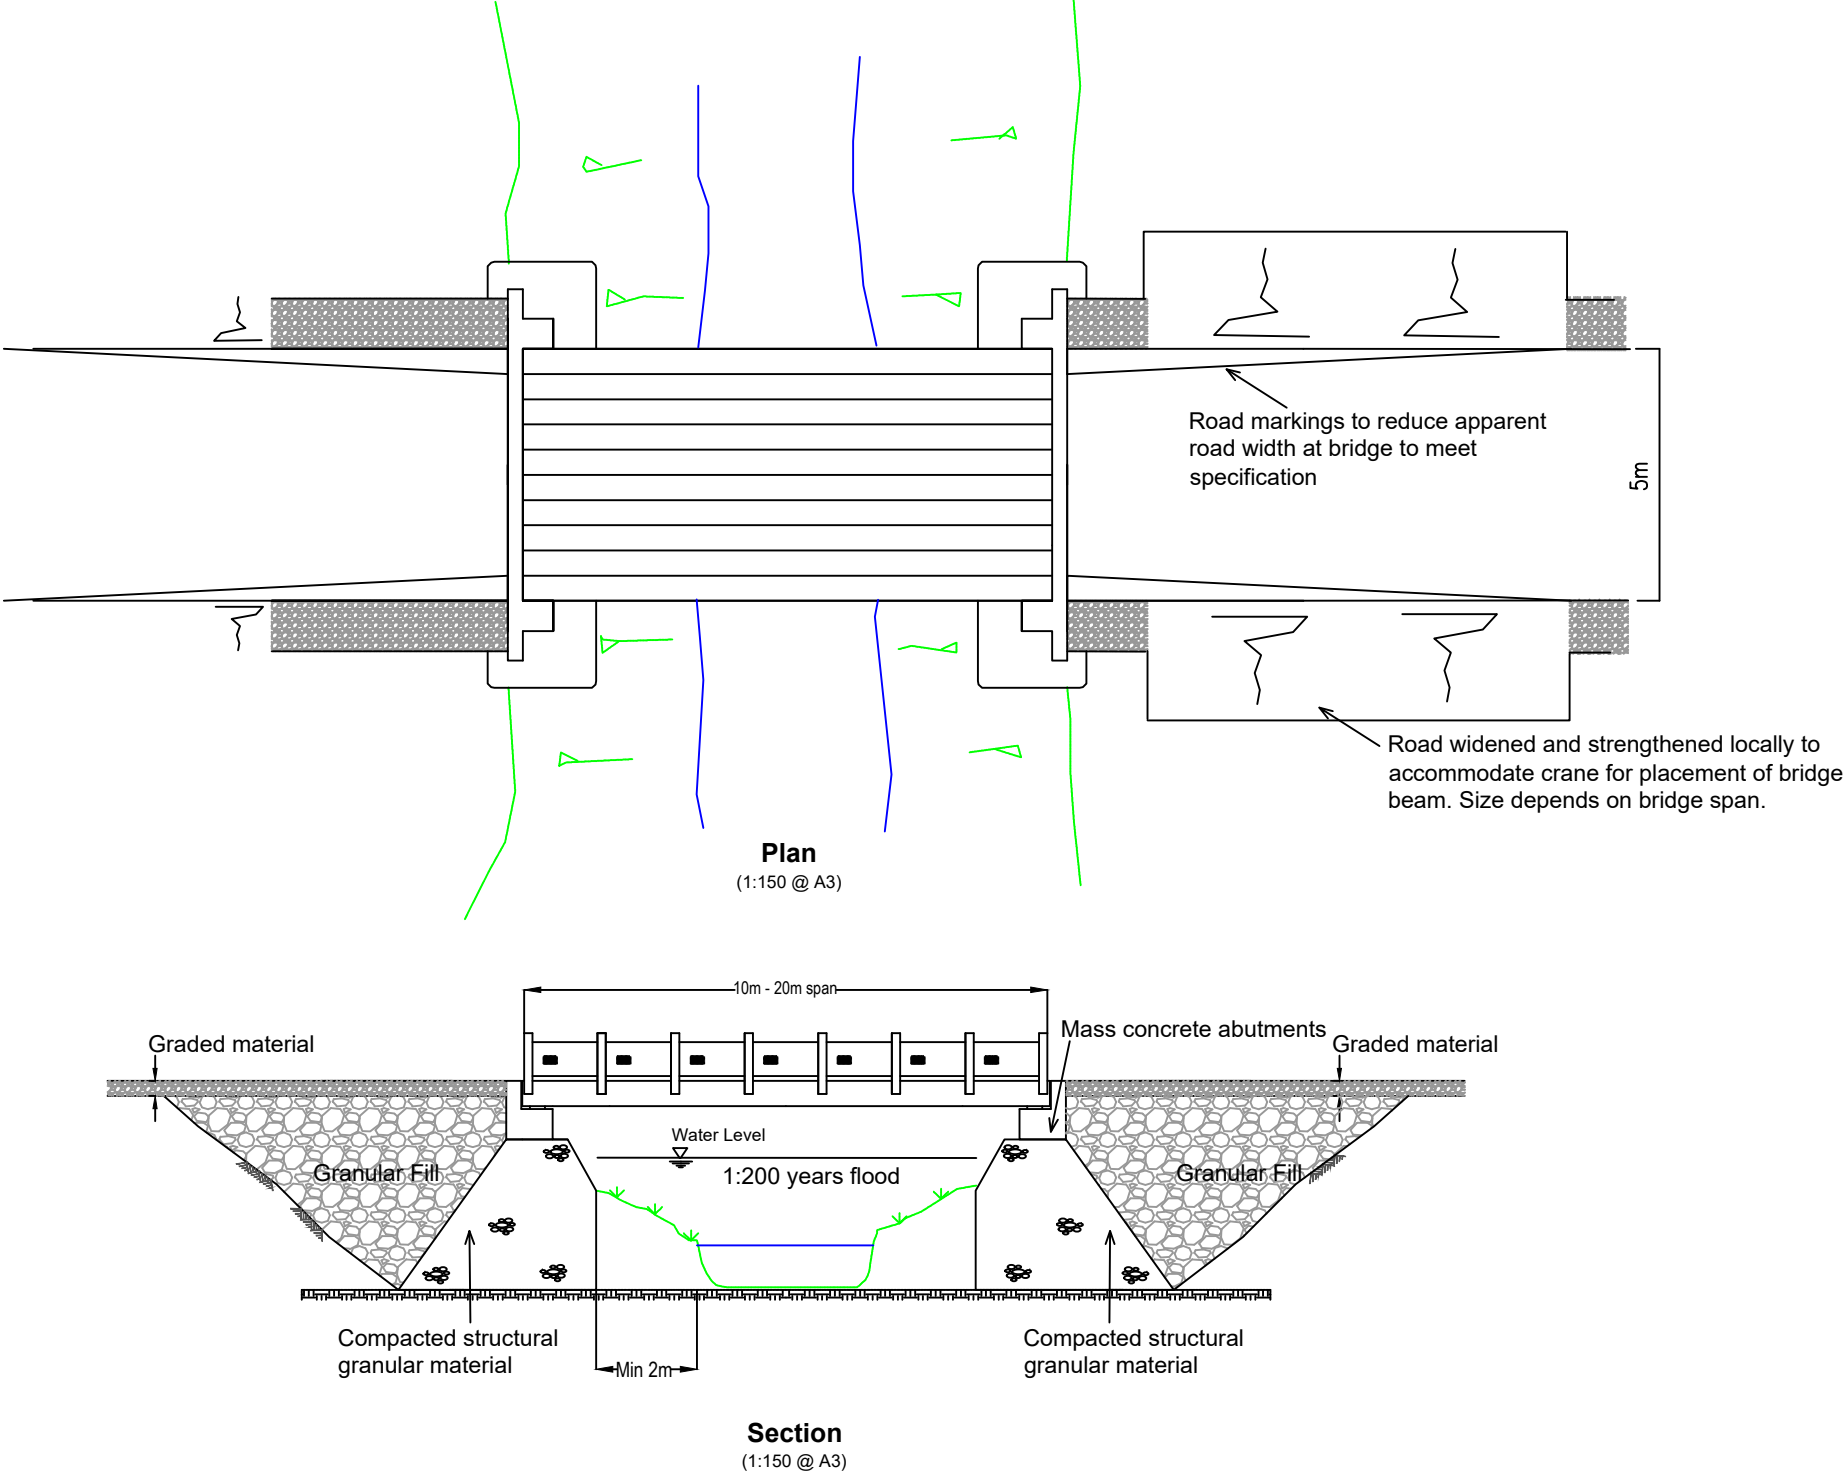

Notes:

1. All dimensions in metres.
2. Bridge arrangement to have capacity to convey 1:200 year flows without surcharging.

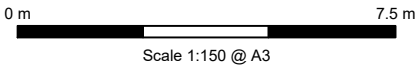

Client

**RWE**

Eredine Wind Farm  
Environmental Impact Assessment Report

**Figure 4.13**  
**Typical bridge crossing**

January 2024

**wsp**