


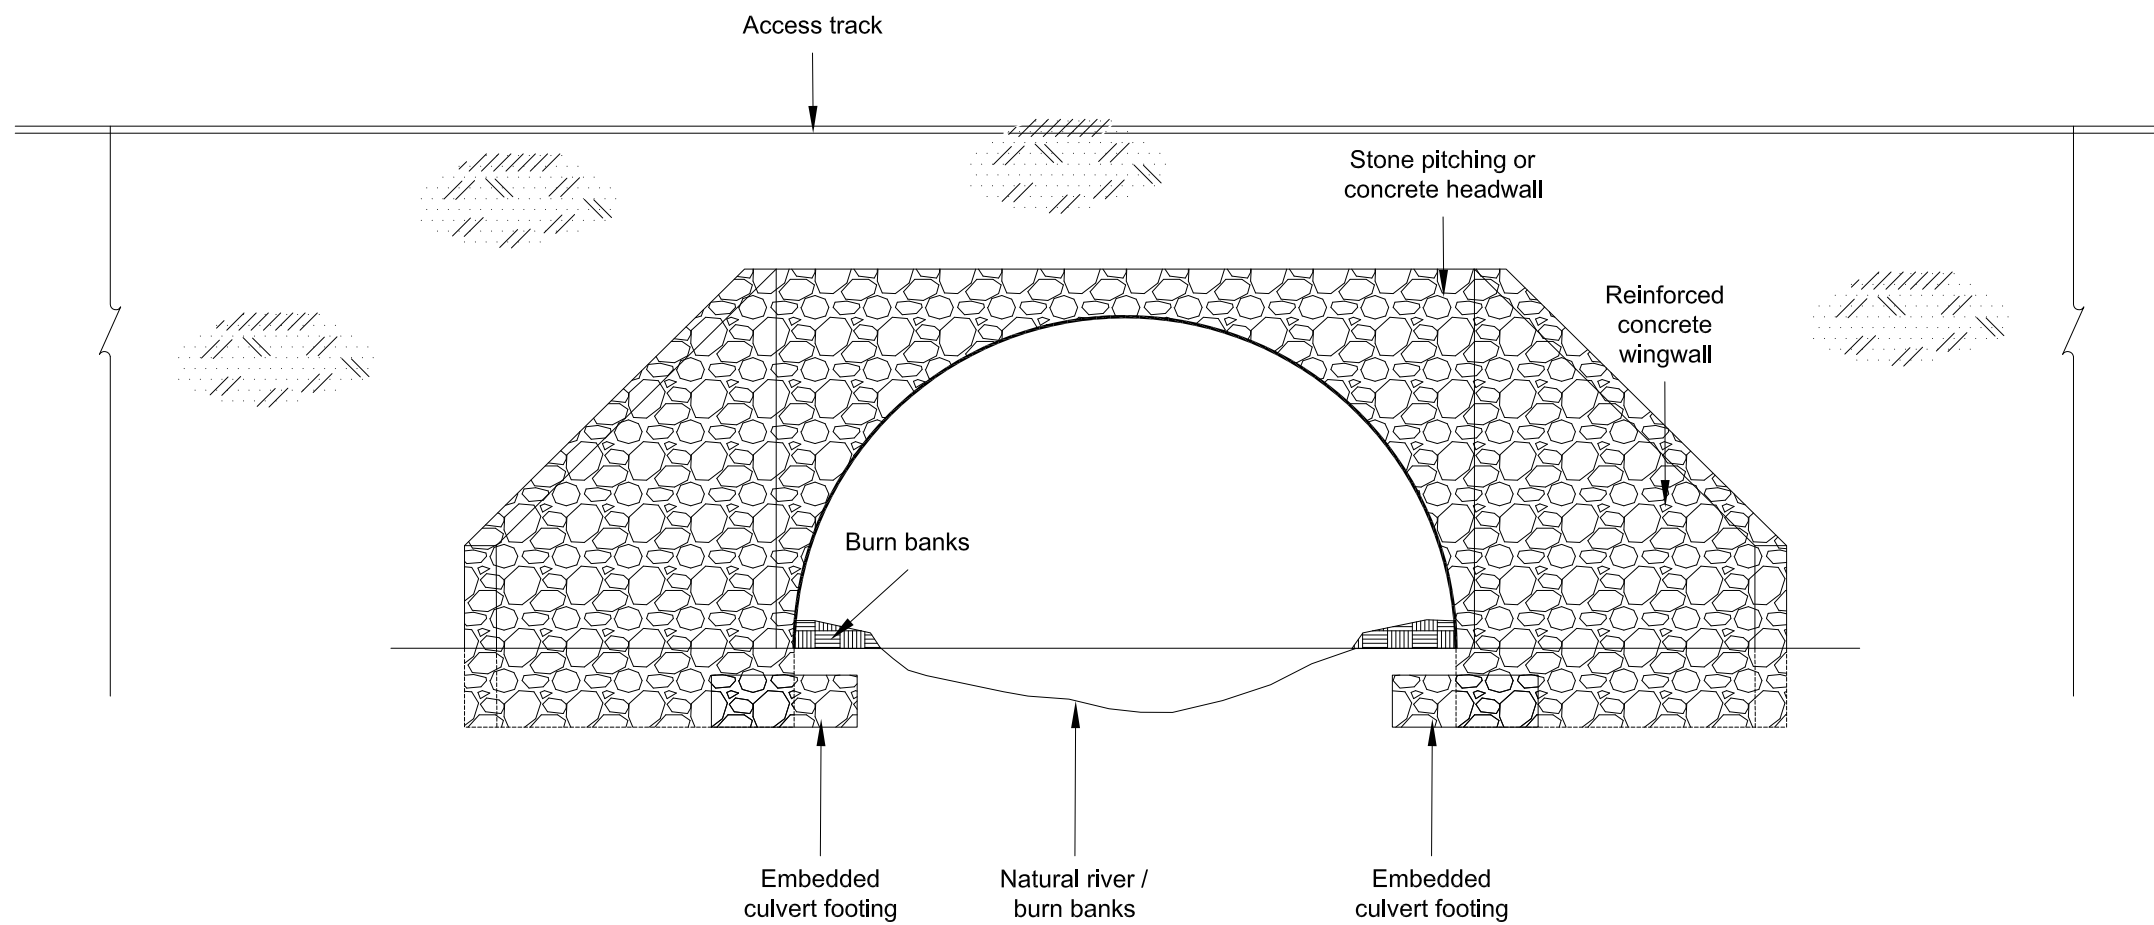

Note:
The proposed culverts would permit 1 in 200 plus climate change flood flows and follow SEPA guidance WAT-PS-06-02.

Not to scale

Client

RWE

Eredine Wind Farm
Further Environmental Information

Figure 2.2
Typical bottomless arched culvert

September 2025

wsp