



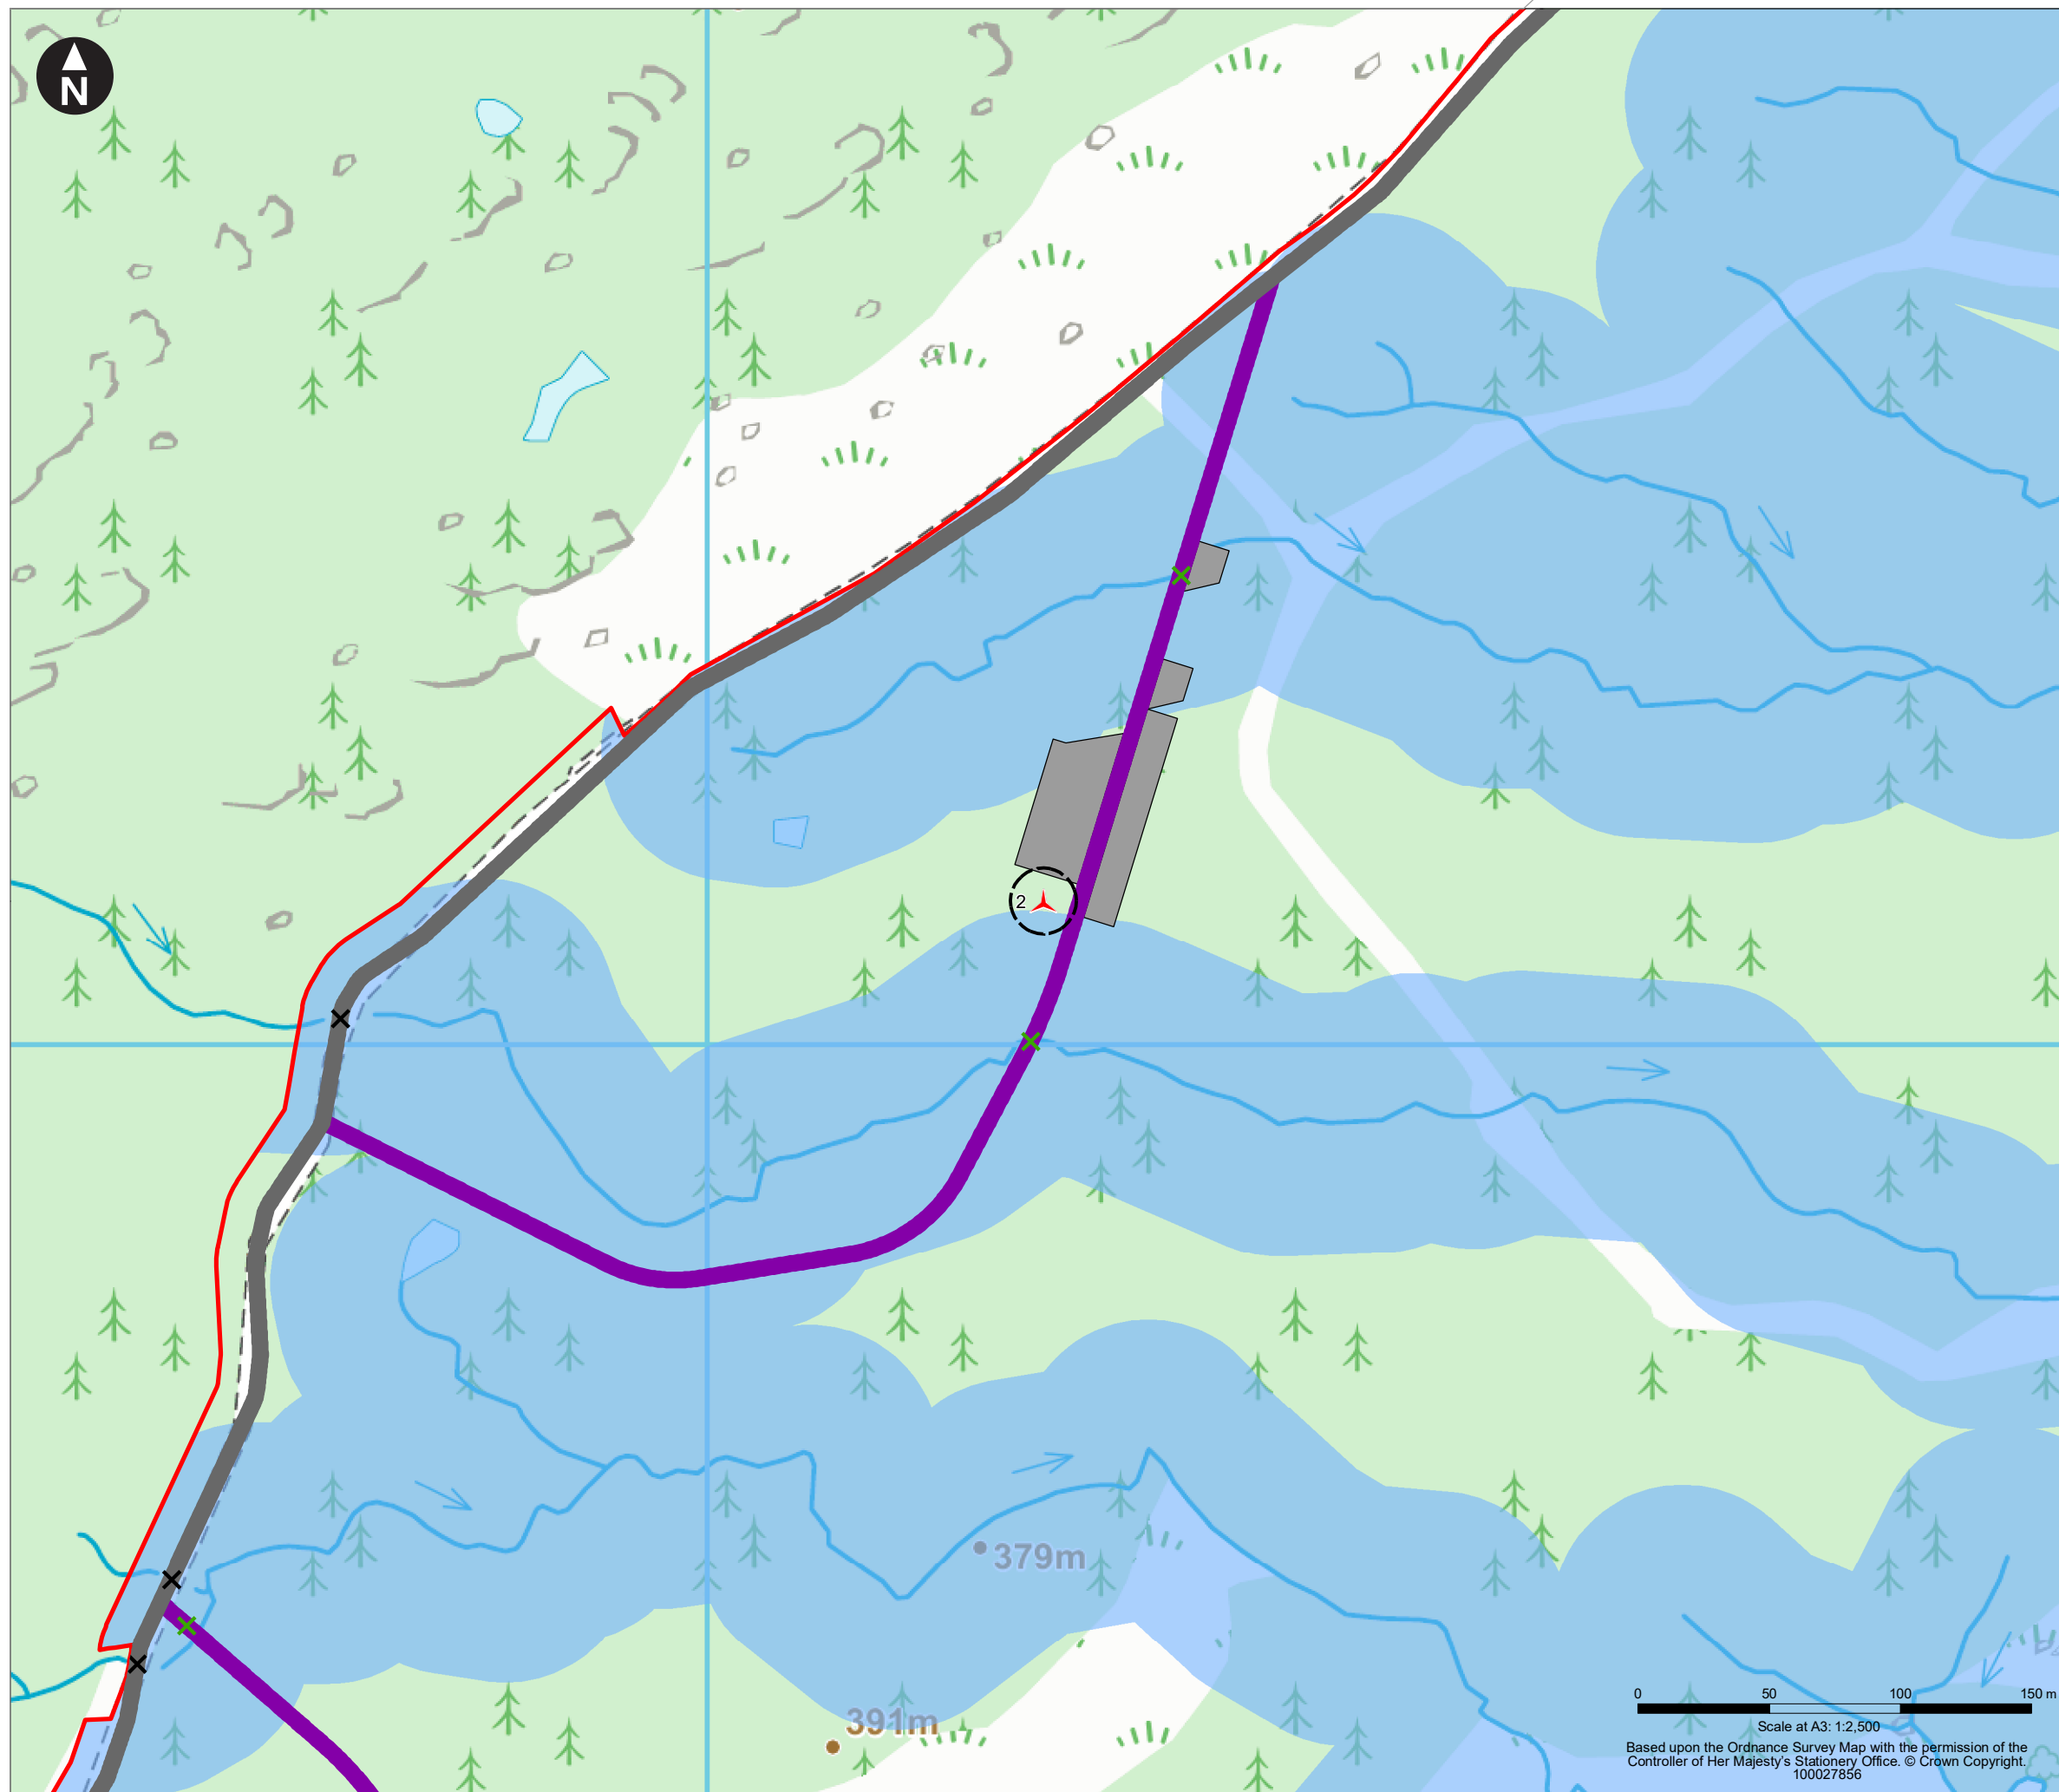

- Key
- Site boundary
 - Wind turbine foundations
 - Wind turbines
 - Permanent met mast
 - Existing access tracks (6m)
 - New access tracks (6m)
 - Crane hardstandings and laydown areas
 - Substation / control building and compound
 - Temporary construction compound 1 / battery storage compound
 - Temporary construction compound 2
 - Borrow pit search areas
- Watercourse Crossing**
- Existing
 - New
 - Watercourse
 - Surface water / Lochs
 - Surface water 50m buffer

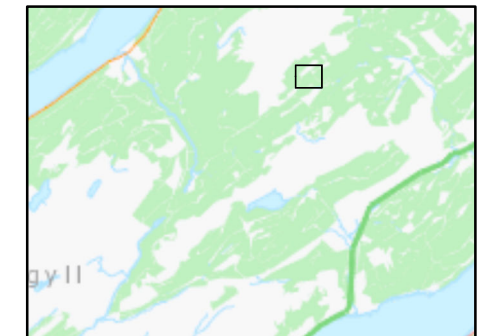

Client


RWE

Eredine Wind Farm
Environmental Impact Assessment Report

Figure 3.2
Watercourse buffers - Turbine 2
Page 1 of 5

September 2024

wsp

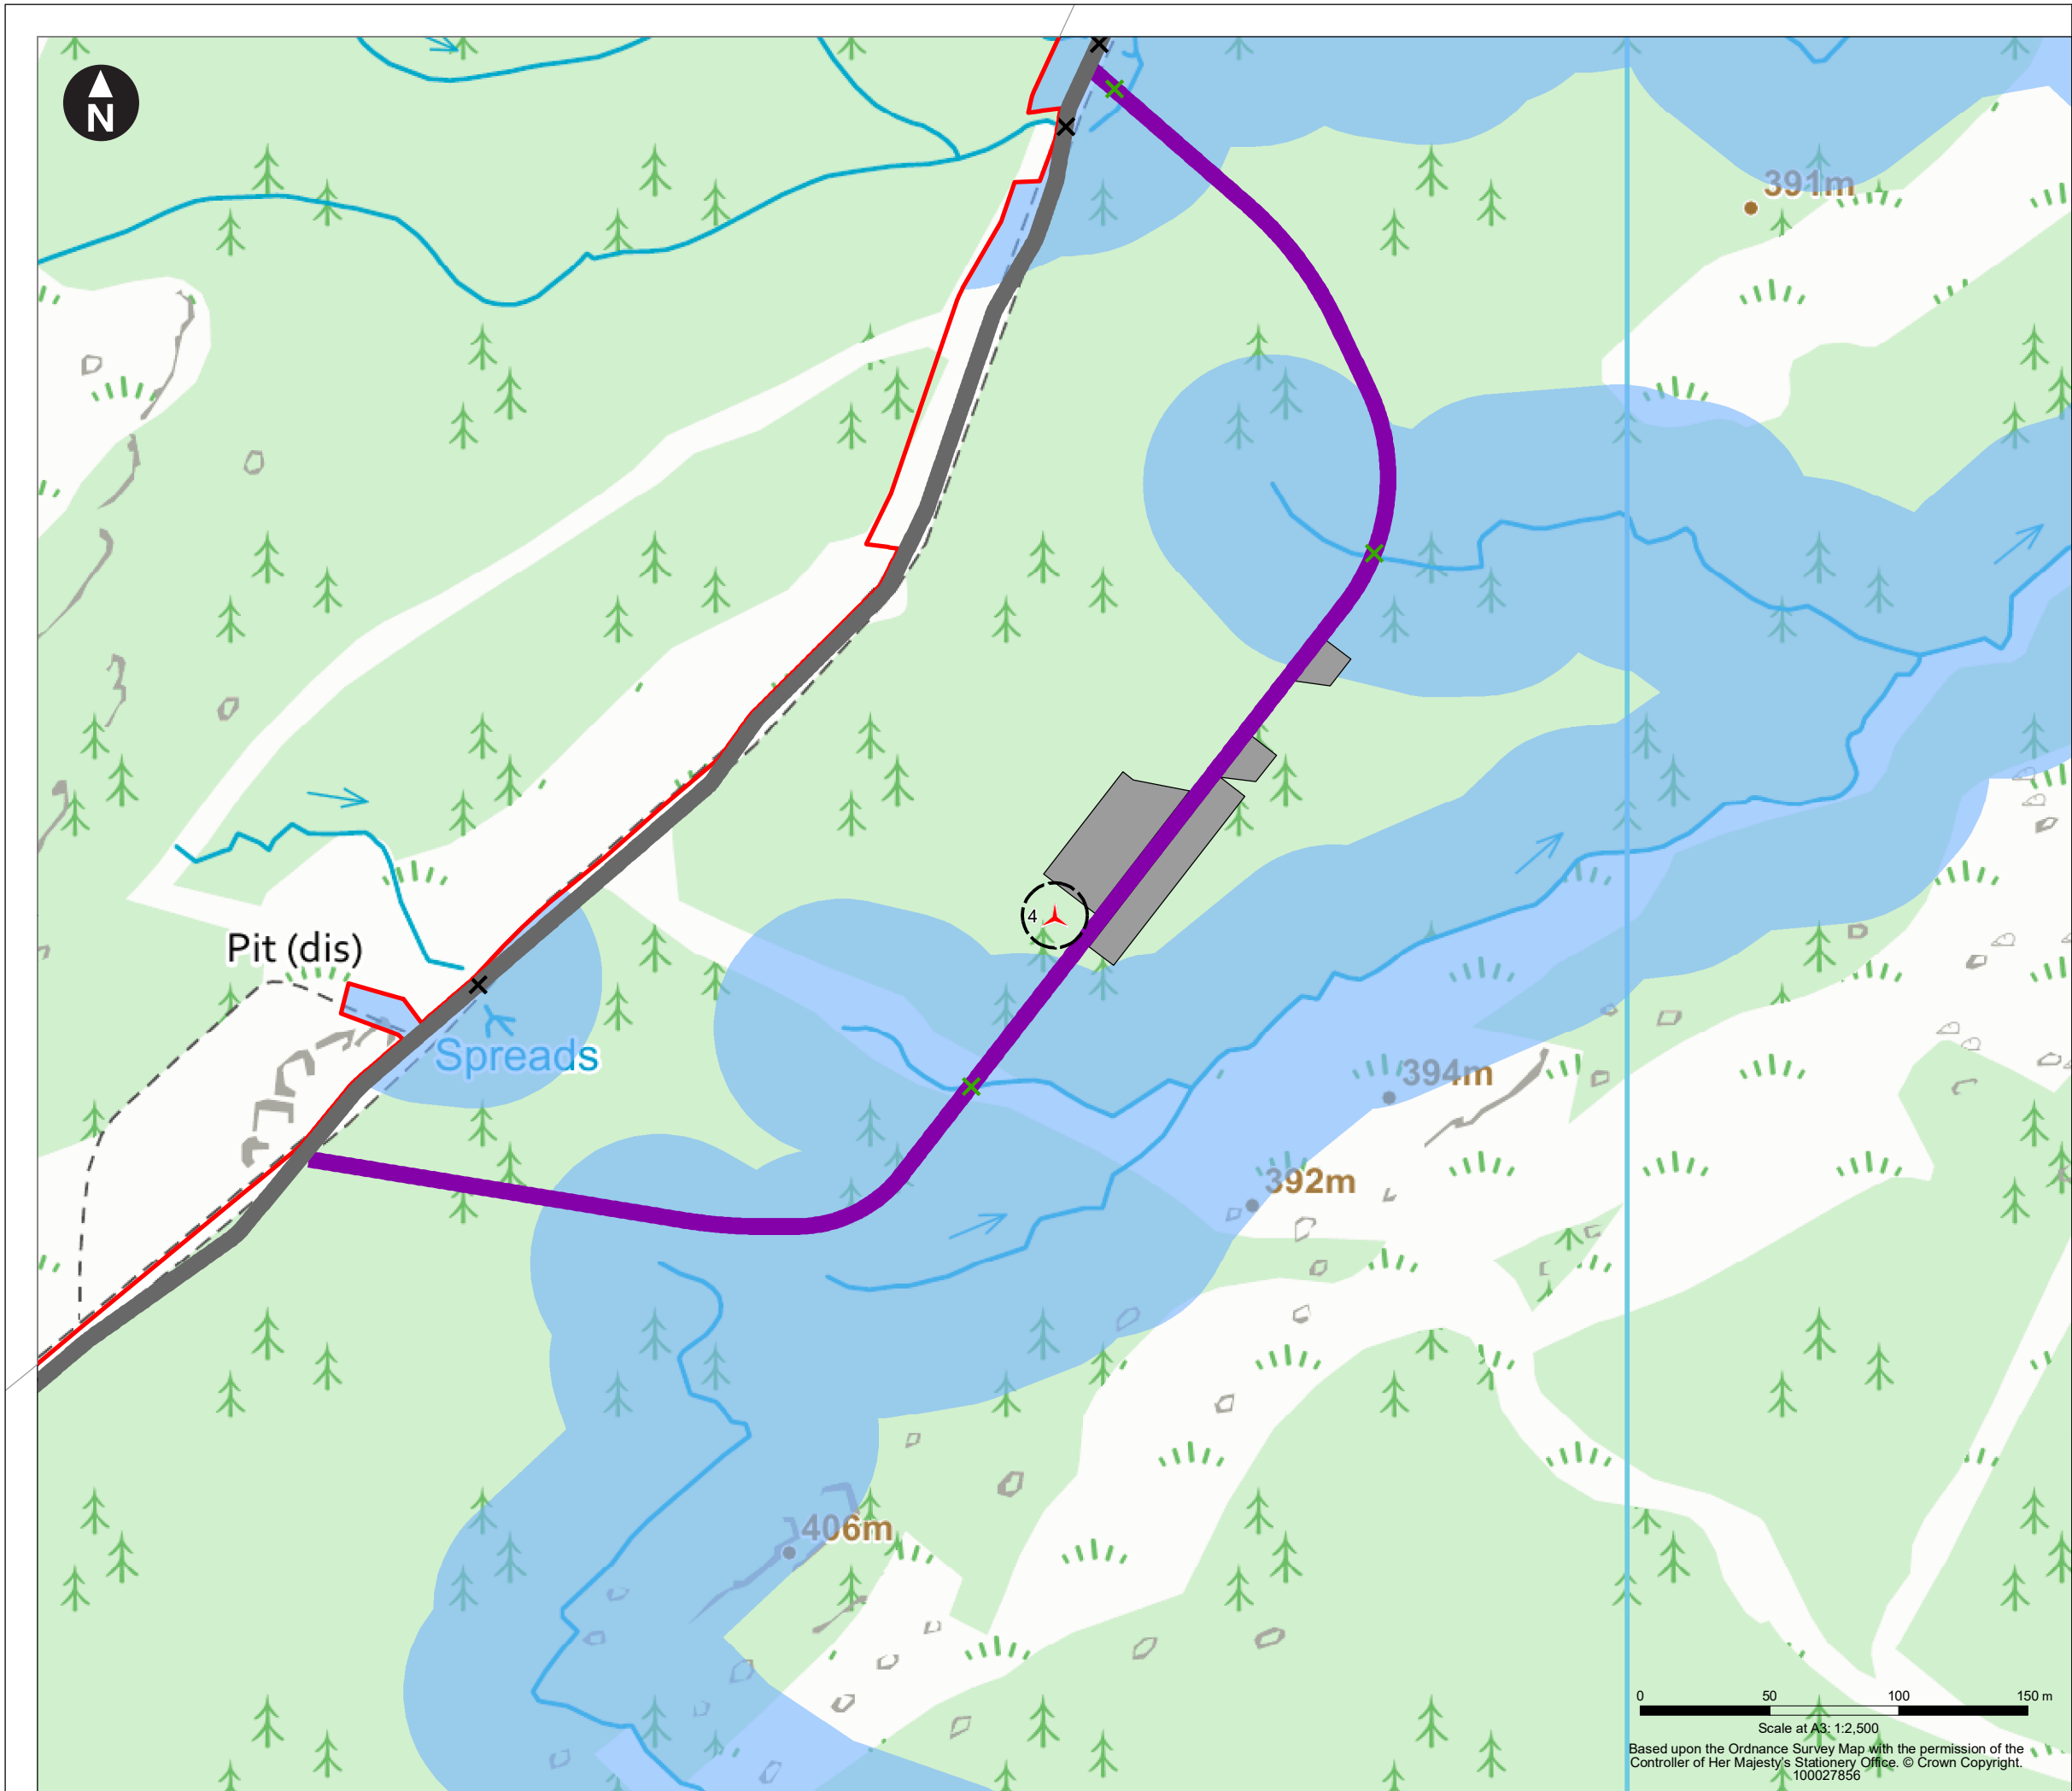


Key

- Site boundary
- Wind turbine foundations
- Wind turbines
- Permanent met mast
- Existing access tracks (6m)
- New access tracks (6m)
- Crane hardstandings and laydown areas
- Substation / control building and compound
- Temporary construction compound 1 / battery storage compound
- Temporary construction compound 2
- Borrow pit search areas

Watercourse Crossing

- Existing
- New
- Watercourse
- Surface water / Lochs
- Surface water 50m buffer

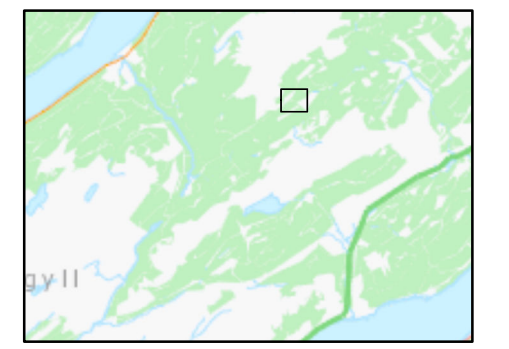

Client

RWE

Eredine Wind Farm
Environmental Impact Assessment Report


Figure 3.2
Watercourse buffers - Turbine 4
Page 2 of 5

September 2024

wsp

0 50 100 150 m
Scale at A3: 1:2,500
Based upon the Ordnance Survey Map with the permission of the
Controller of Her Majesty's Stationery Office. © Crown Copyright.
100027856

\\corp.pbwan.net\GLB-E&I\UK\GBNCL200-GOS\GOS-FS14-shared\GWM\DATA\PROJECT\42484 Eredine Wind Farm EIA\Deliver Stage\ID Design_Technical\Drawings\GIS\MXD\62281580-WSPE-FG-Z-00007_P01.4.mxd Originator: UKGFP776

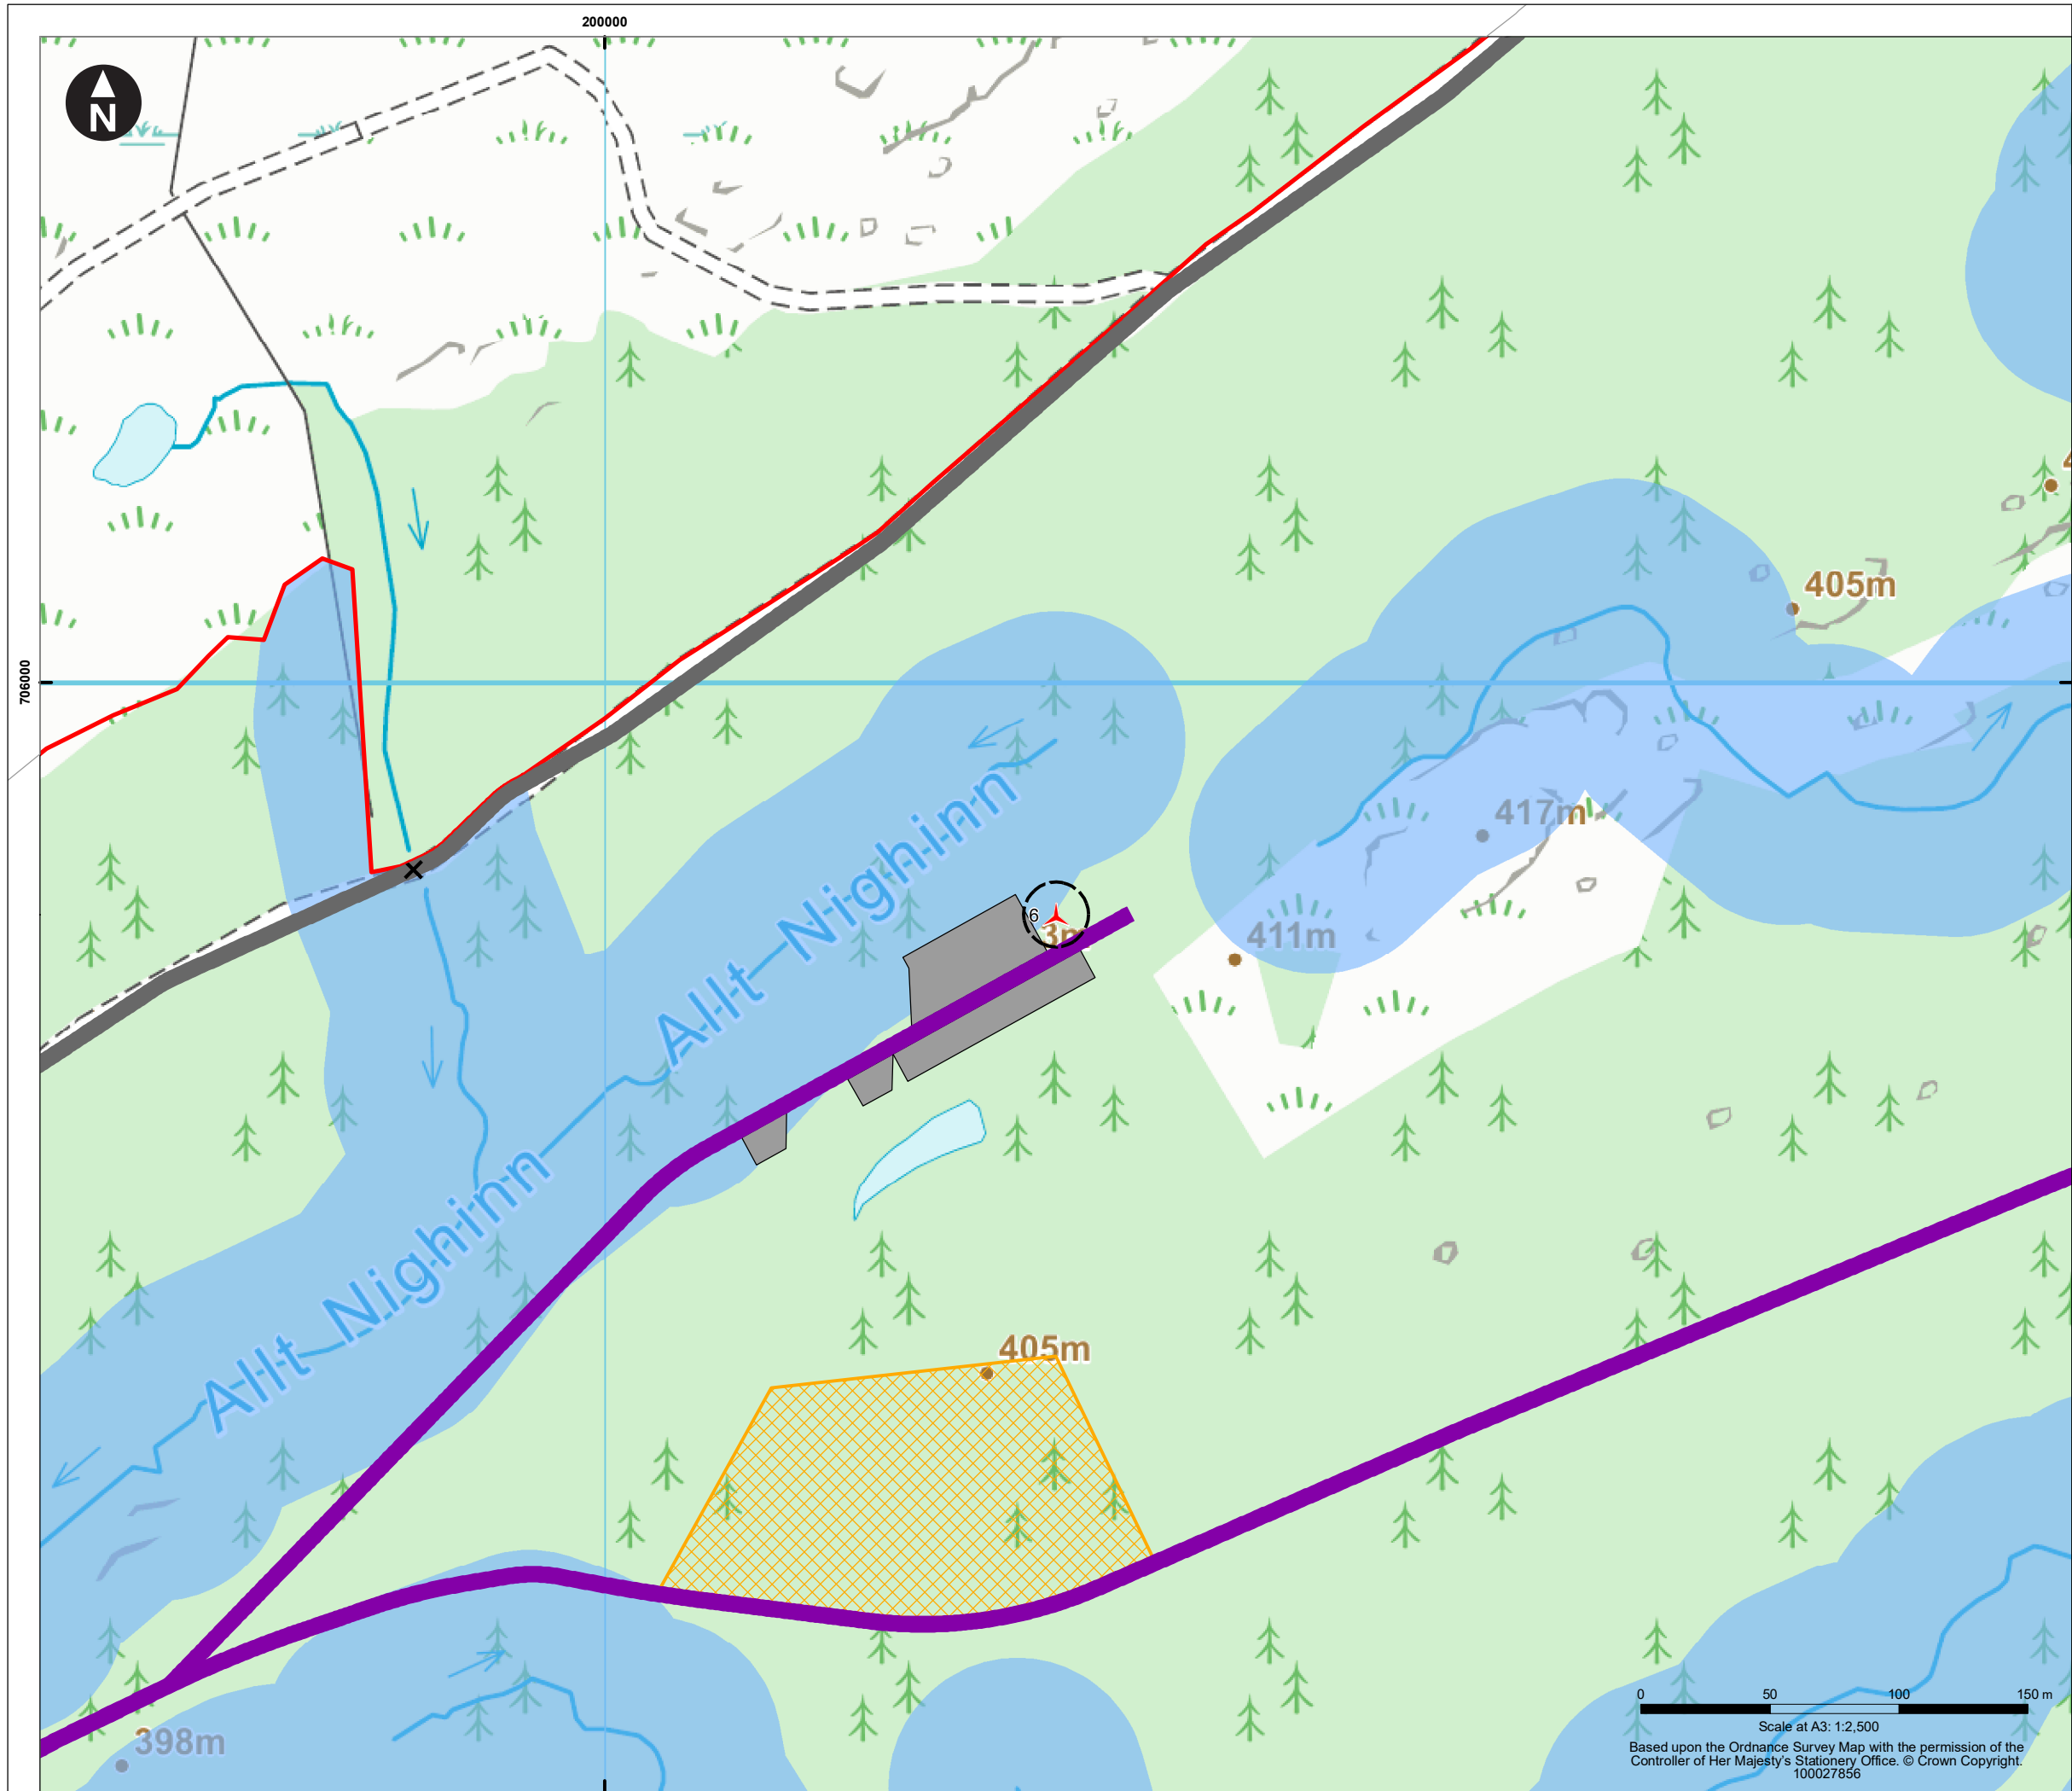


Key

- Site boundary
- Wind turbine foundations
- Wind turbines
- Permanent met mast
- Existing access tracks (6m)
- New access tracks (6m)
- Crane hardstandings and laydown areas
- Substation / control building and compound
- Temporary construction compound 1 / battery storage compound
- Temporary construction compound 2
- Borrow pit search areas

Watercourse Crossing

- Existing
- New

- Watercourse
- Surface water / Lochs
- Surface water 50m buffer

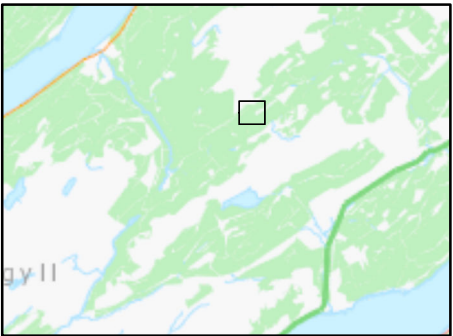

Client


RWE

Eredine Wind Farm
Environmental Impact Assessment Report


Figure 3.2
Watercourse buffers - Turbine 6
Page 3 of 5

September 2024

wsp

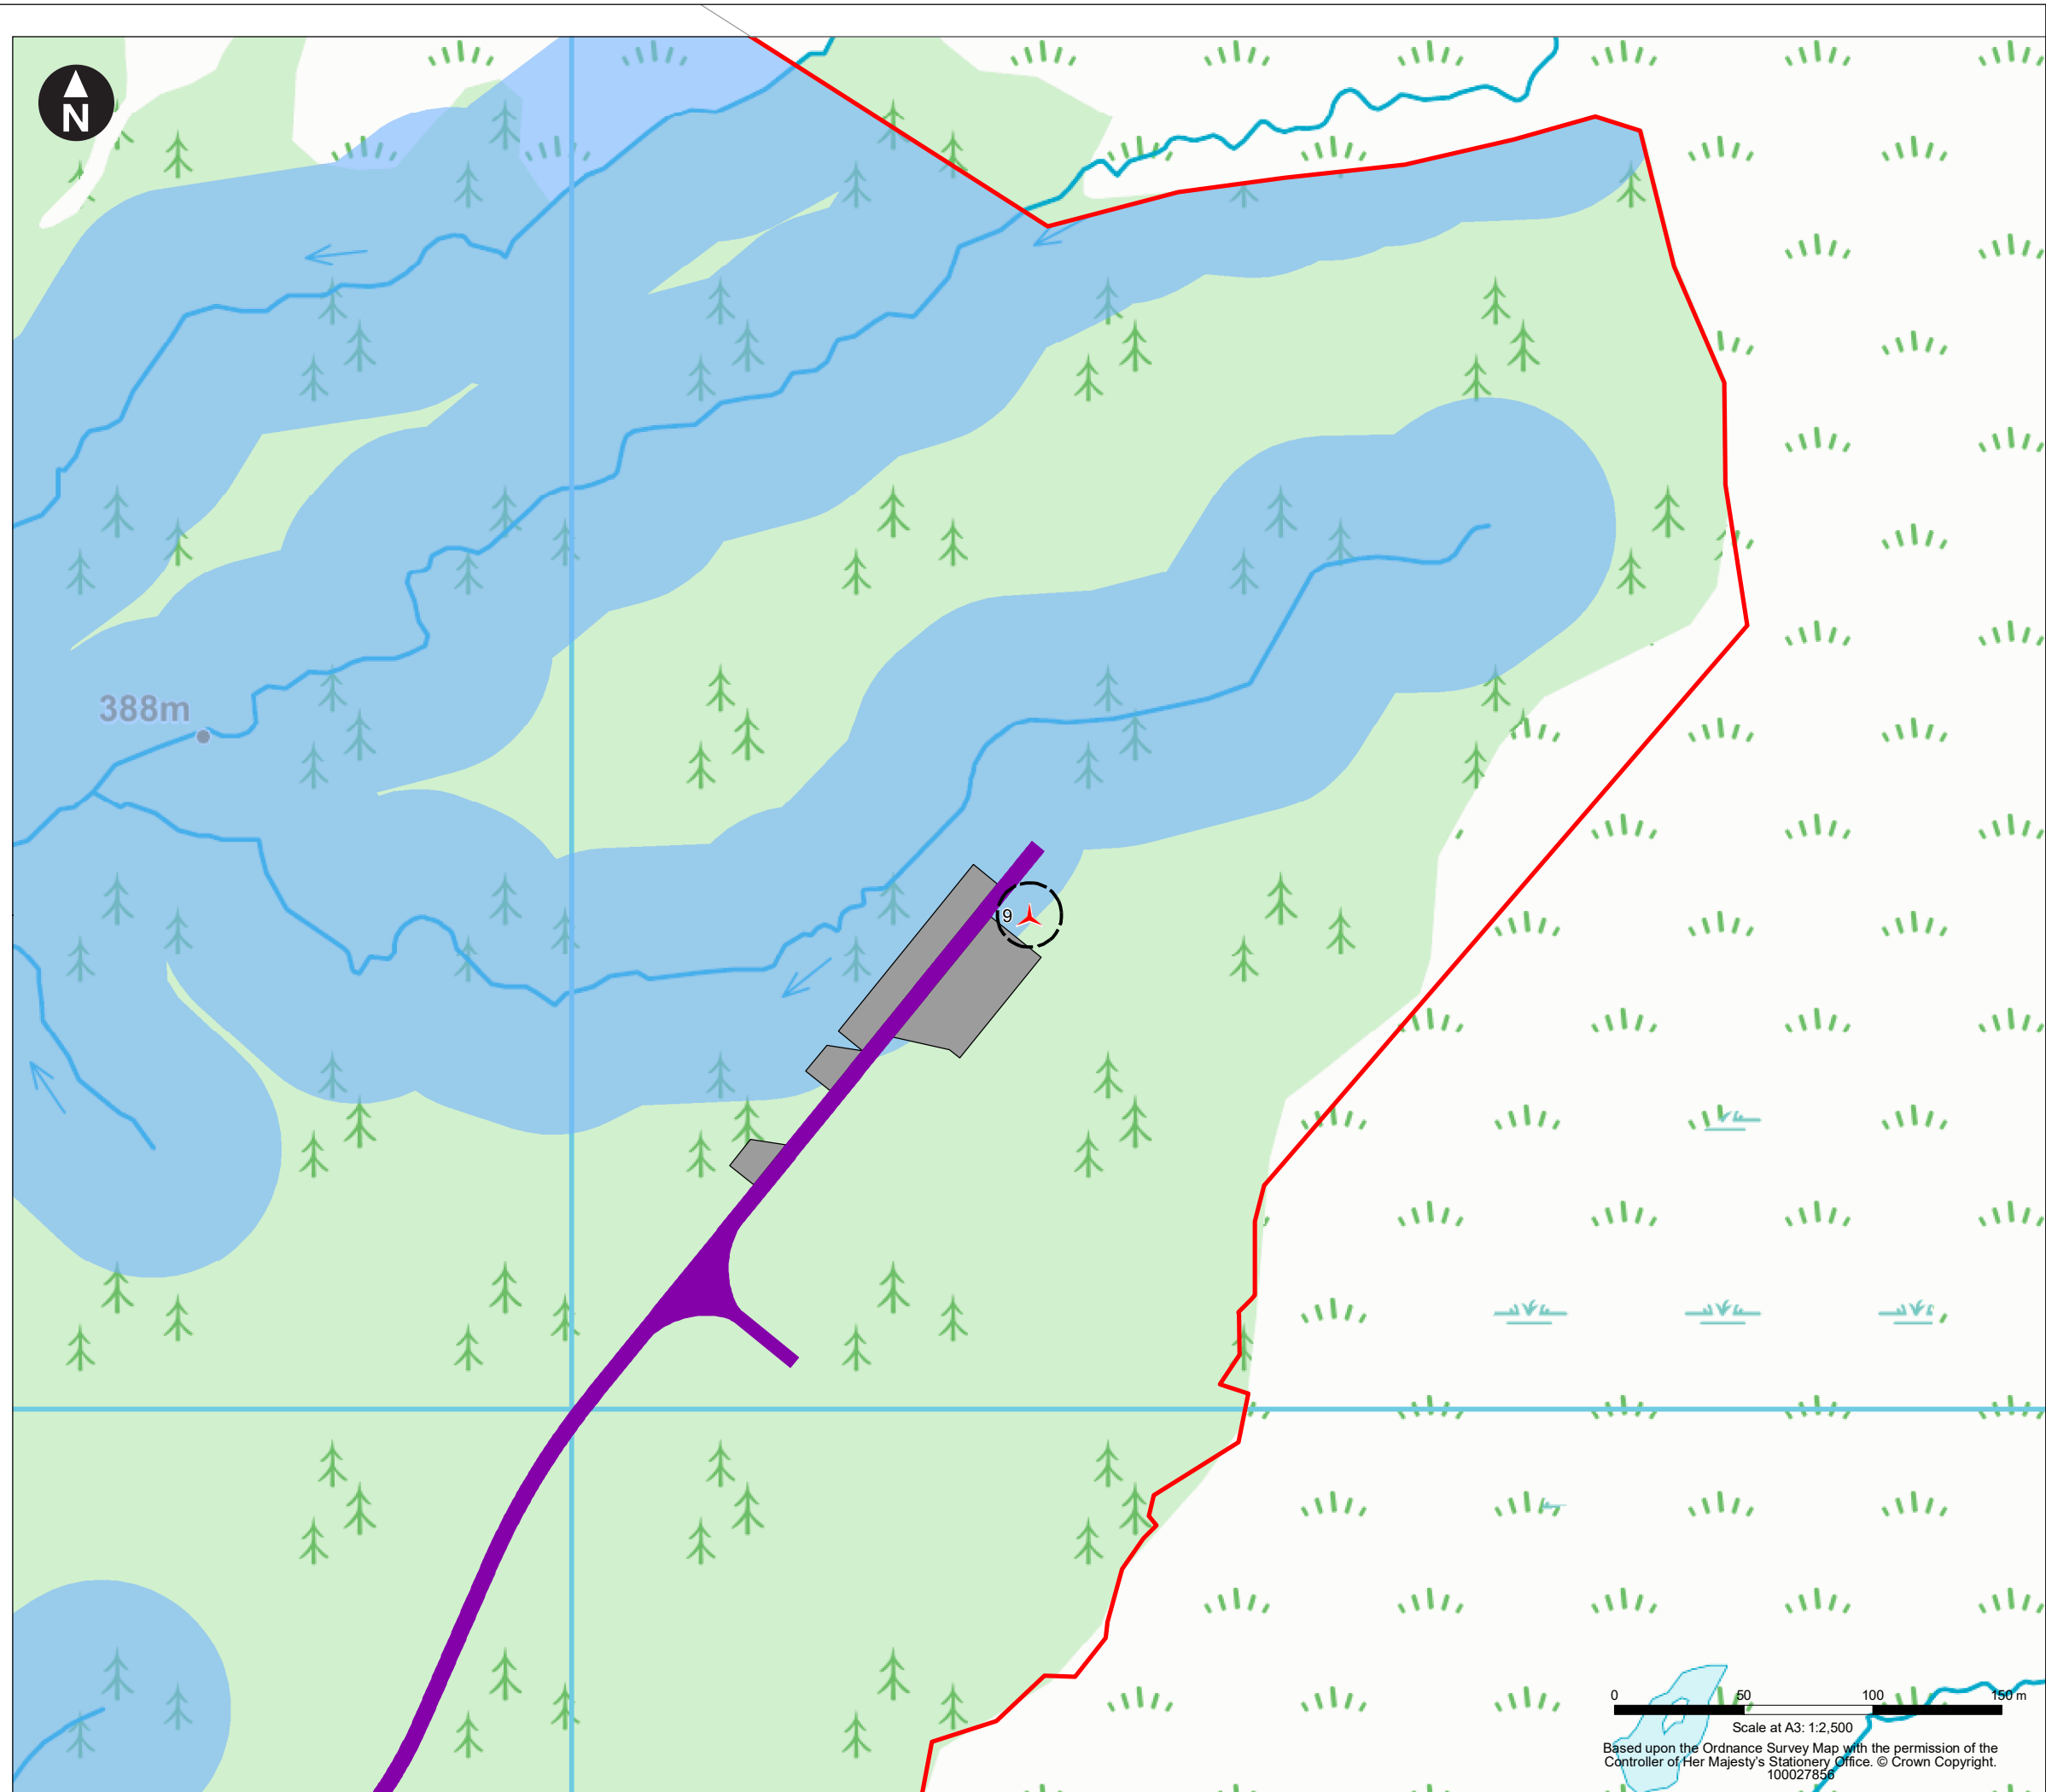

- Key
- Site boundary
 - Wind turbine foundations
 - Wind turbines
 - Permanent met mast
 - Existing access tracks (6m)
 - New access tracks (6m)
 - Crane hardstandings and laydown areas
 - Substation / control building and compound
 - Temporary construction compound 1 / battery storage compound
 - Temporary construction compound 2
 - Borrow pit search areas
- Watercourse Crossing**
- Existing
 - New
- Watercourse
 - Surface water / Lochs
 - Surface water 50m buffer

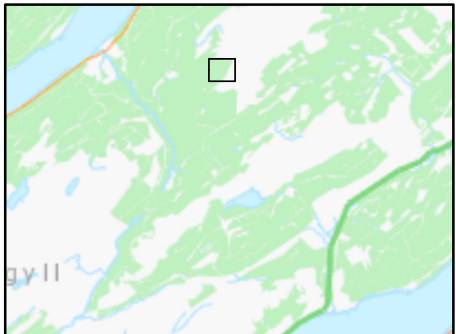

Client

RWE


Eredine Wind Farm
Environmental Impact Assessment Report

Figure 3.2
Watercourse buffers - Turbine 9
Page 4 of 5

September 2024

wsp

\\corp.pbwan.net\GLB-E&I\UK\GBNCL200-GOS\GOS-FS14-shared\GWM\DATA\PROJECT\42484 Eredine Wind Farm EIA\Deliver Stage\ID Design_Technical\Drawings\GIS\MXD\62281580-WSPE-FG-Z-00007_P01.4.mxd Originator: UKGFP776

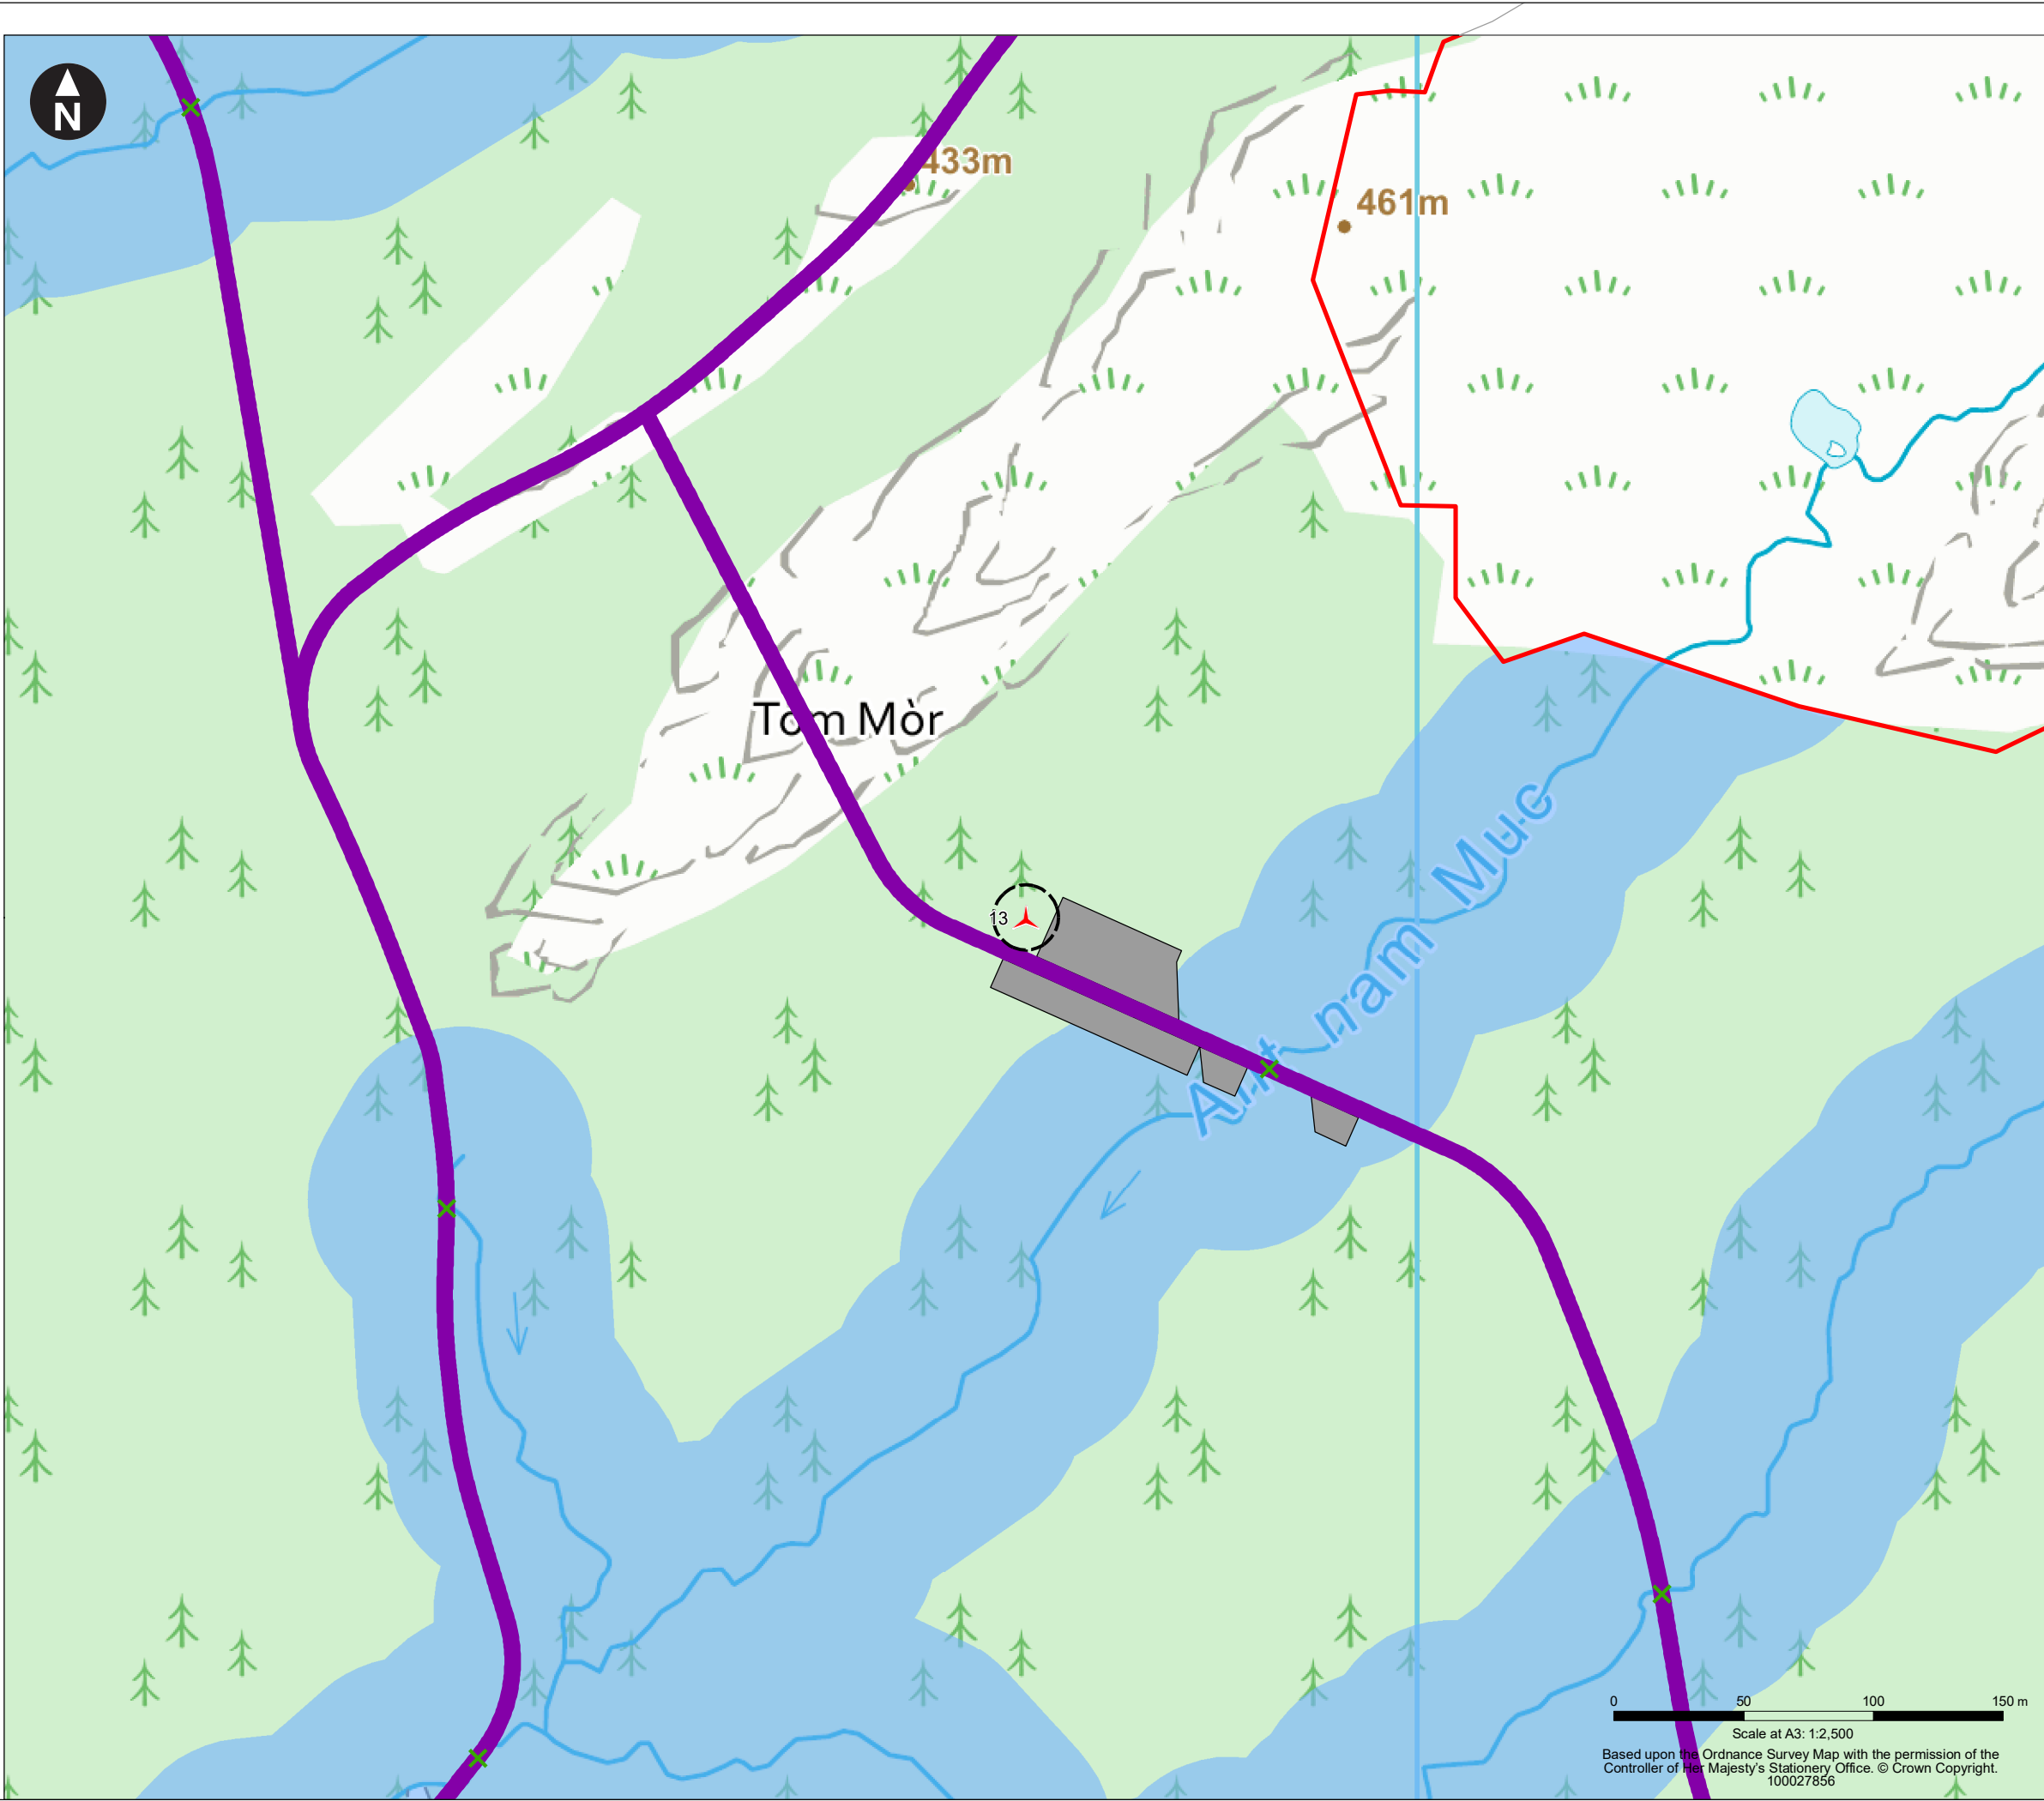


Key

- Site boundary
- Wind turbine foundations
- Wind turbines
- Permanent met mast
- Existing access tracks (6m)
- New access tracks (6m)
- Crane hardstandings and laydown areas
- Substation / control building and compound
- Temporary construction compound 1 / battery storage compound
- Temporary construction compound 2
- Borrow pit search areas

Watercourse Crossing

- Existing
- New
- Watercourse
- Surface water / Lochs
- Surface water 50m buffer

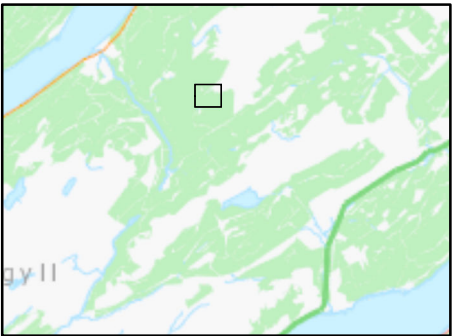

Client

RWE

Eredine Wind Farm
Environmental Impact Assessment Report

Figure 3.2
Watercourse buffers - Turbine 13
Page 5 of 5

September 2024

wsp

0 50 100 150 m
Scale at A3: 1:2,500
Based upon the Ordnance Survey Map with the permission of the
Controller of Her Majesty's Stationery Office. © Crown Copyright.
100027856